


EXISTING BRIDGE TYPICAL

SCALE: 1/2" = 1'-0"

PARTIAL REMOVAL OF STRUCTURE

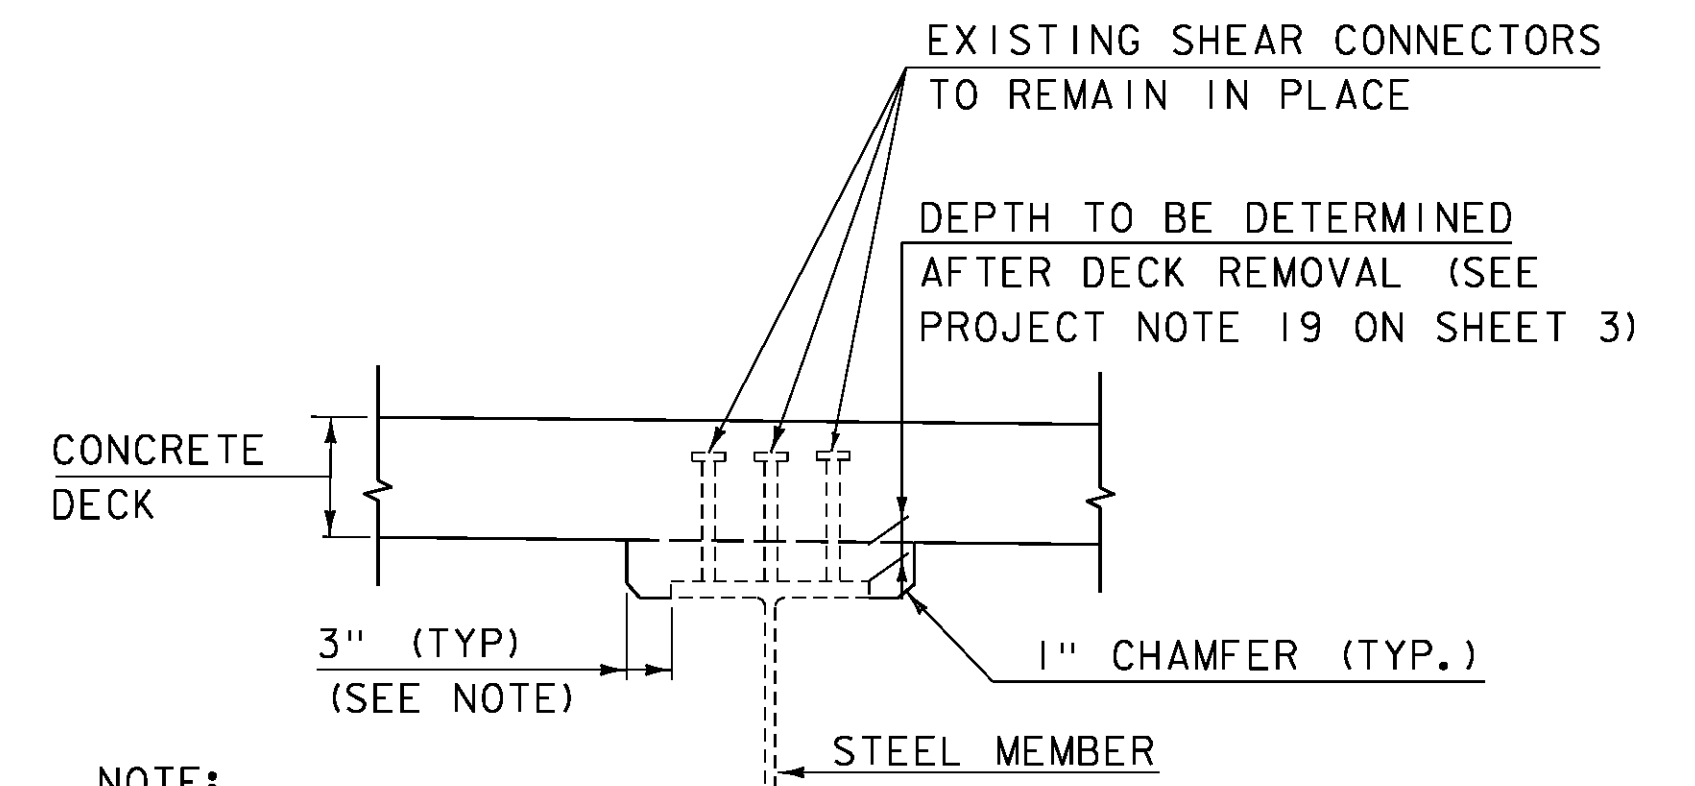


NOTE:

THE 3" HORIZONTAL SECTION MAY BE ELIMINATED FOR FORMING SYSTEMS DESIGNED FOR THE CONSTRUCTION OF VERTICAL HAUNCHES. ANY VOIDS RESULTING FROM FORMING SYSTEM ELEMENTS SHALL BE FILLED WITH JOINT SEALER, POLYURETHANE MEETING THE REQUIREMENTS OF SECTION 524. THE COST OF THE JOINT SEALER, POLYURETHANE WILL BE CONSIDERED INCIDENTAL TO THE ADJACENT CONCRETE ITEM.


HAUNCH AND SHEAR CONNECTOR DETAIL

SCALE: 3/4" = 1'-0"

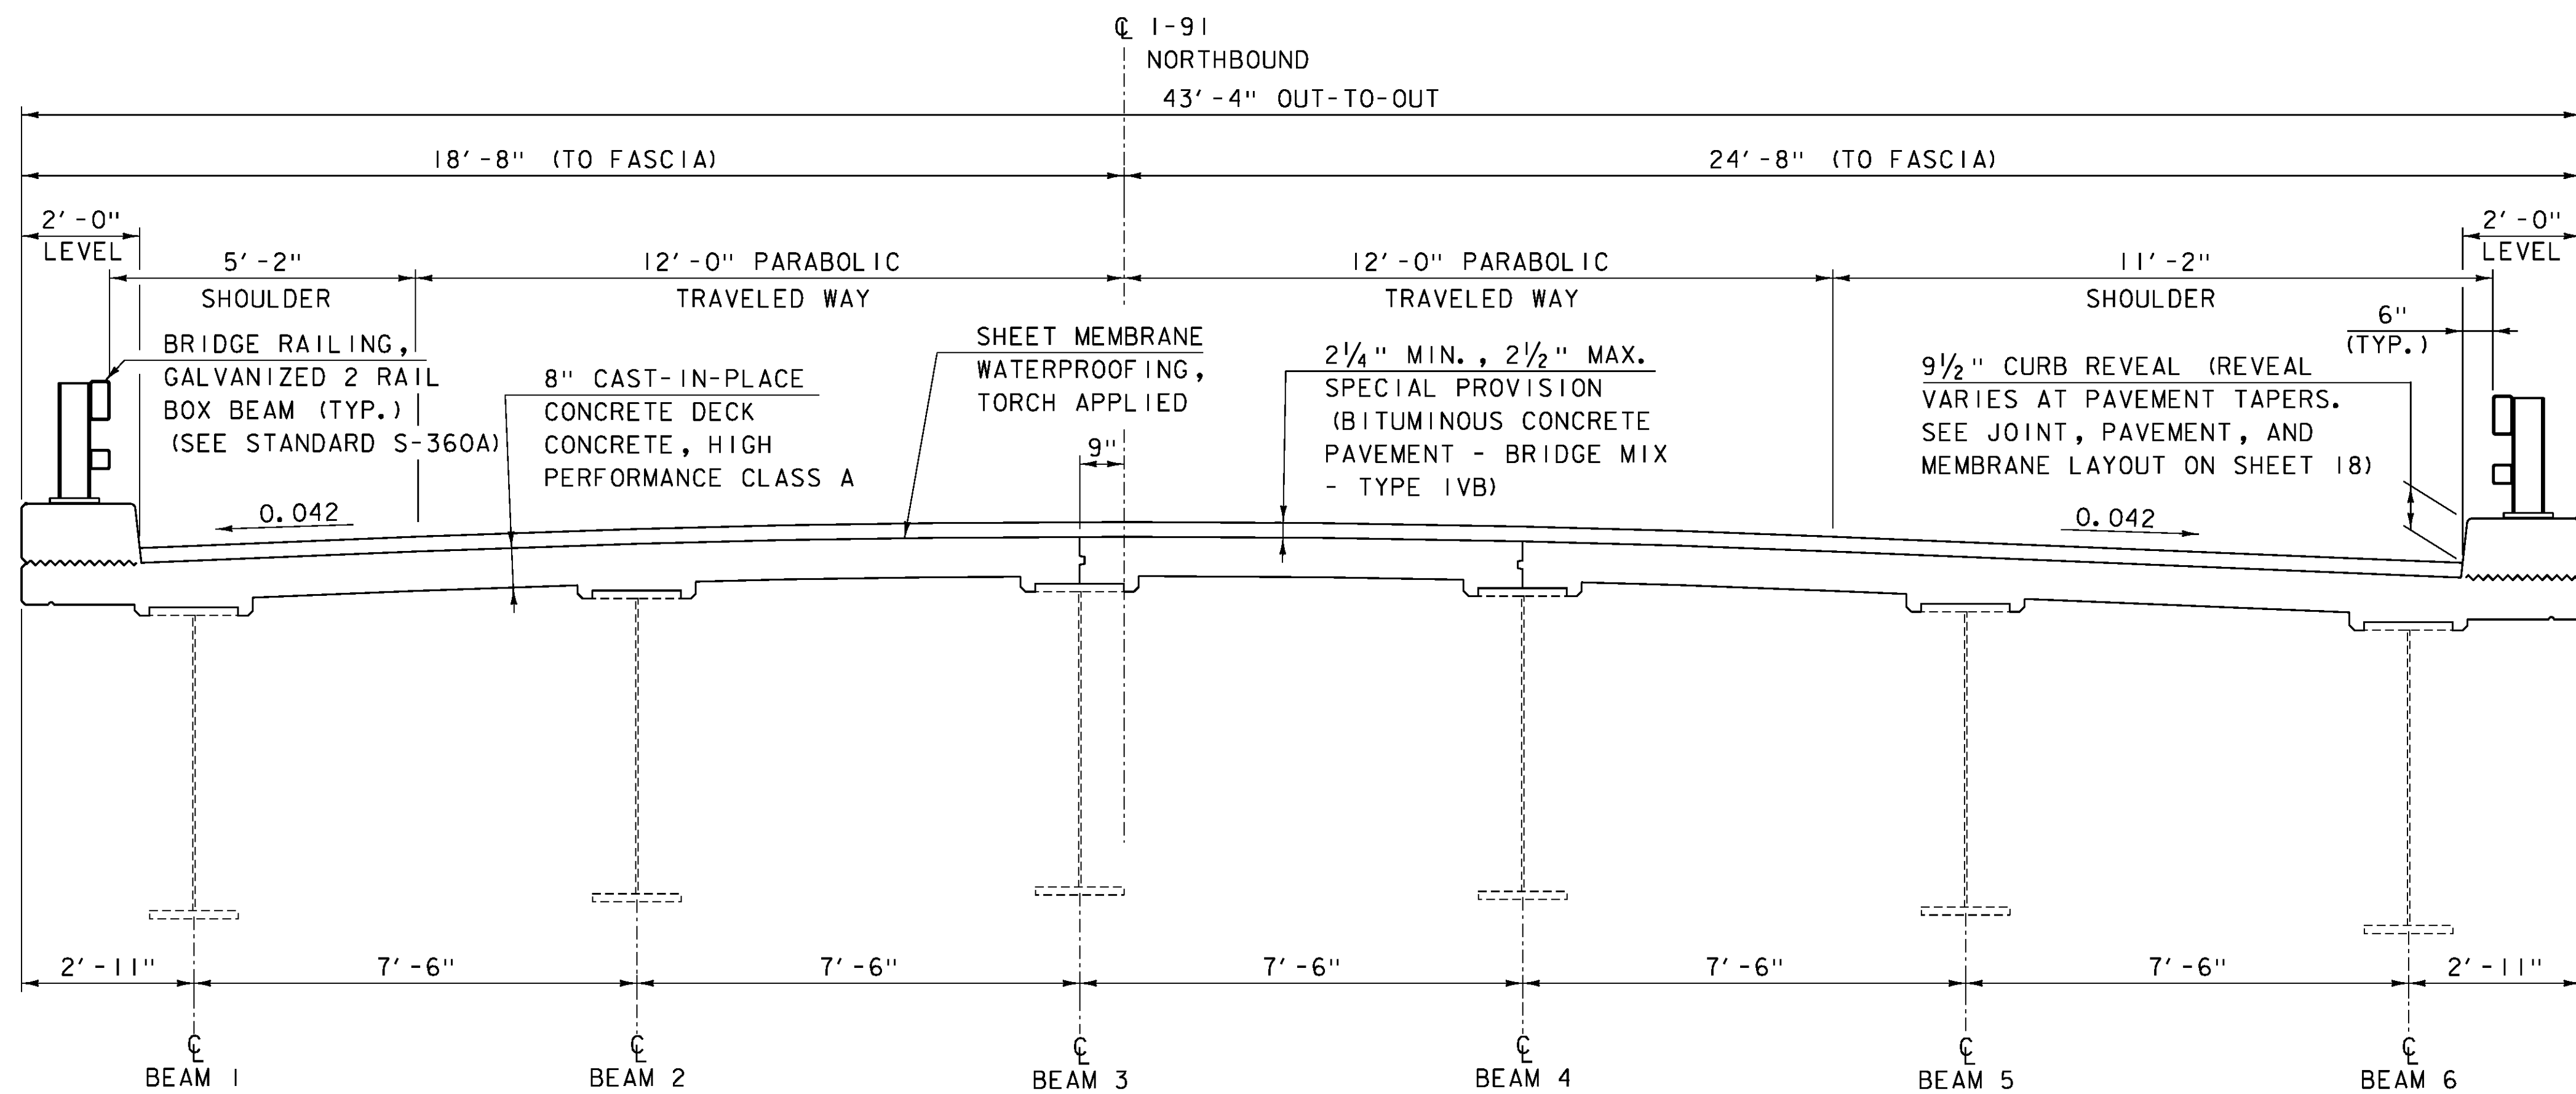

TYPICAL BRIDGE SECTION

(SPANS 2 THROUGH 4)
SCALE: 1/2" = 1'-0"

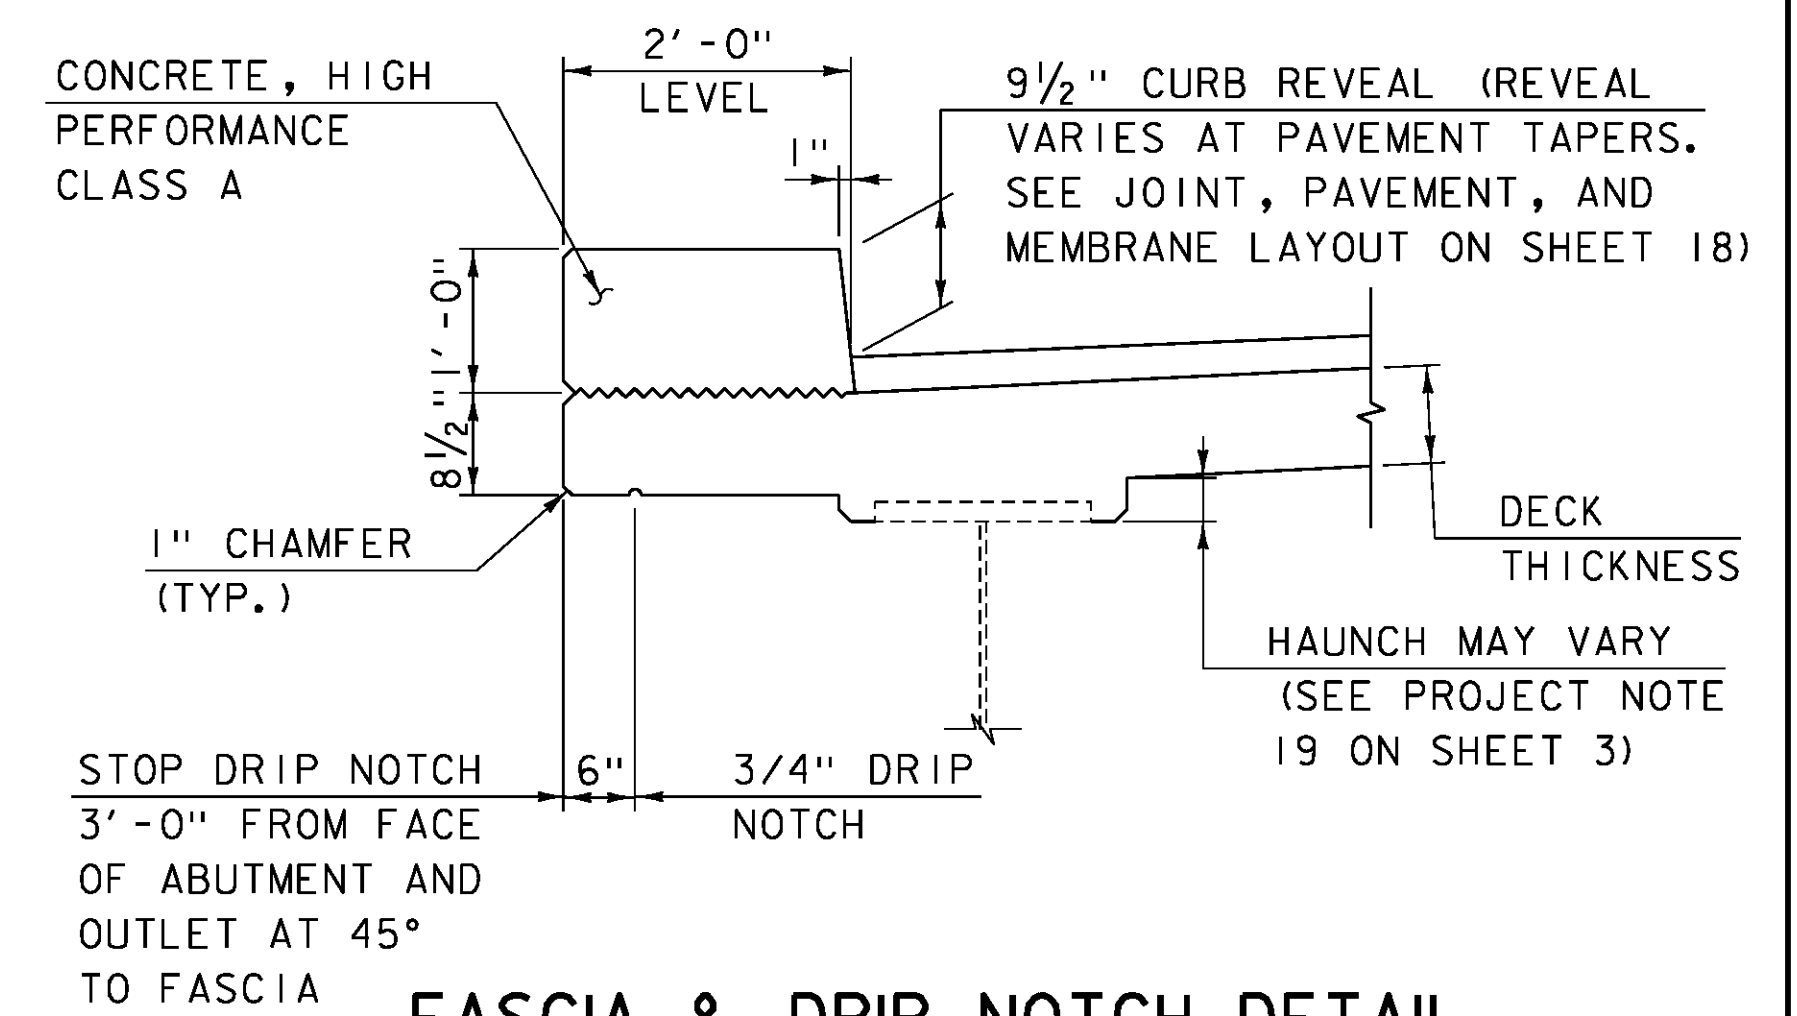

FASCIA & DRIP NOTCH DETAIL

SCALE: 3/4" = 1'-0"

PROJECT NAME:	IRASBURG	PLOT DATE:	2/5/2016
PROJECT NUMBER:	IM DECK(46)	DRAWN BY:	M. SMITH
FILE NAME:	z15d116+yp-107N.dgn	DESIGNED BY:	N. CARON
PROJECT LEADER:	J. BYATT	CHECKED BY:	S. BEAUMONT
TYPICAL BRIDGE SECTIONS SHEET			SHEET 4 OF 49

MODEL: Sheet 01
CLD 15-0223

