



PLAN VIEW SHOWING POSITIVE CONNECTION BETWEEN TEMPORARY TRAFFIC BARRIER AND EXISTING GUARDRAIL

NTS

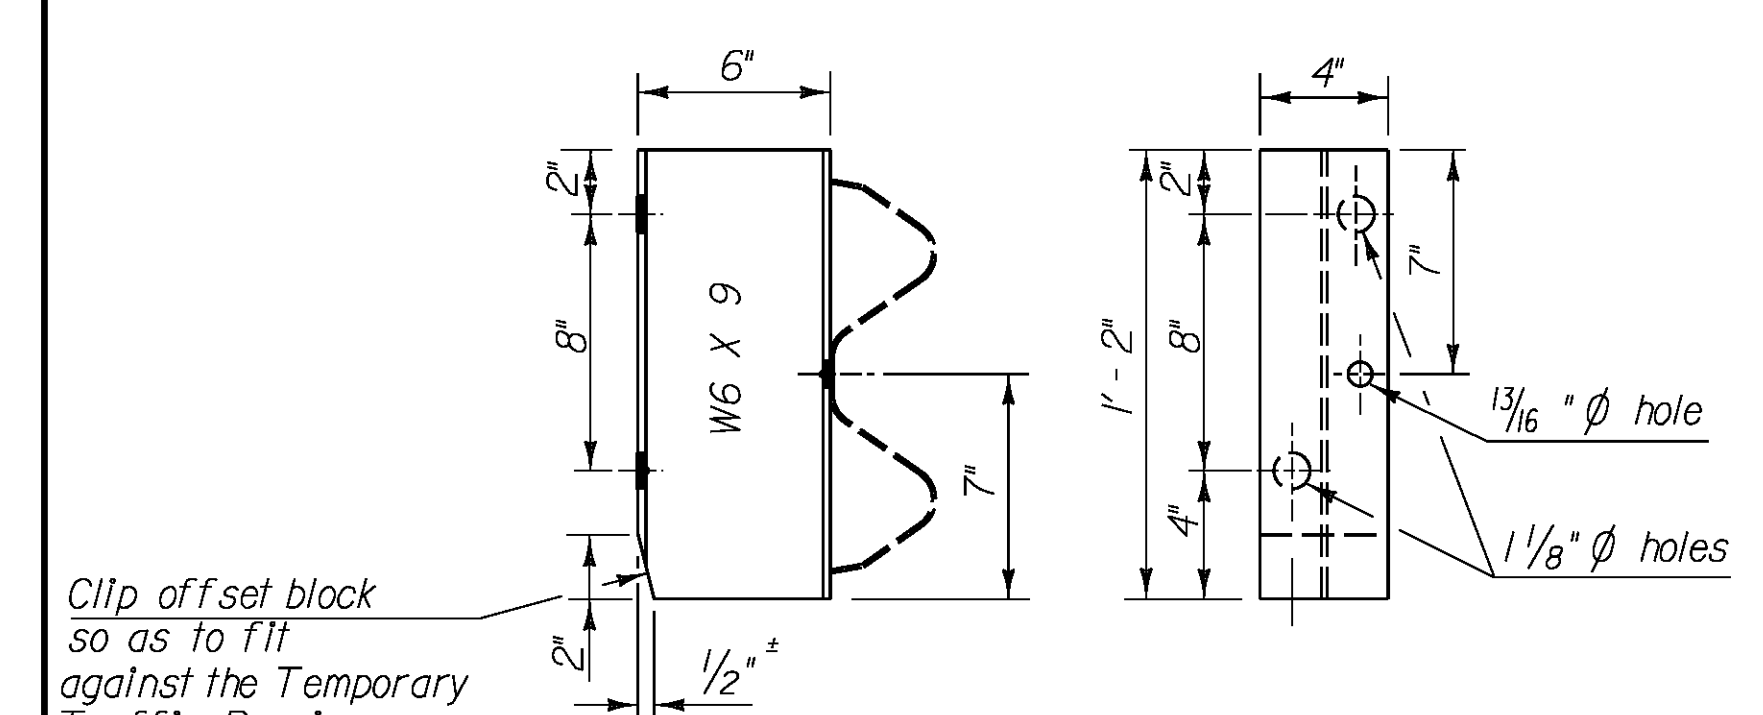


OFFSET BLOCK DETAILS

NTS

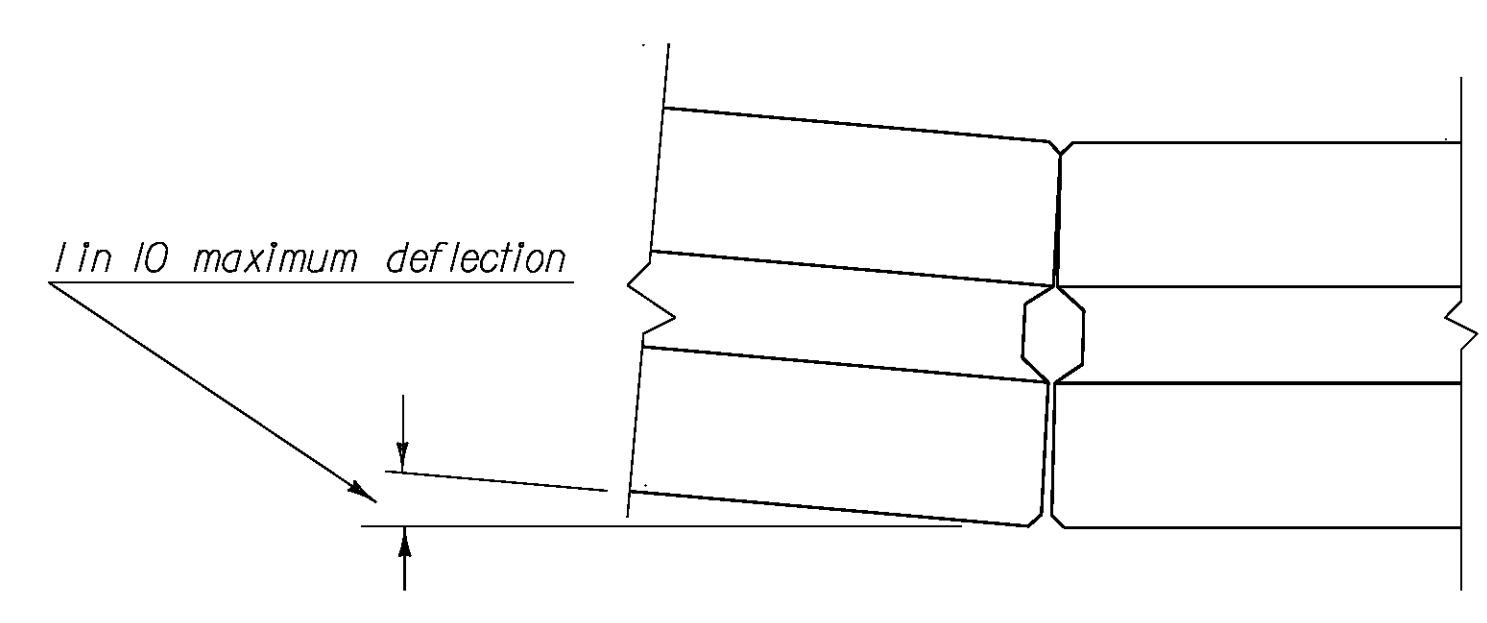


TEMPORARY TRAFFIC BARRIER DEFLECTION DETAIL

NTS

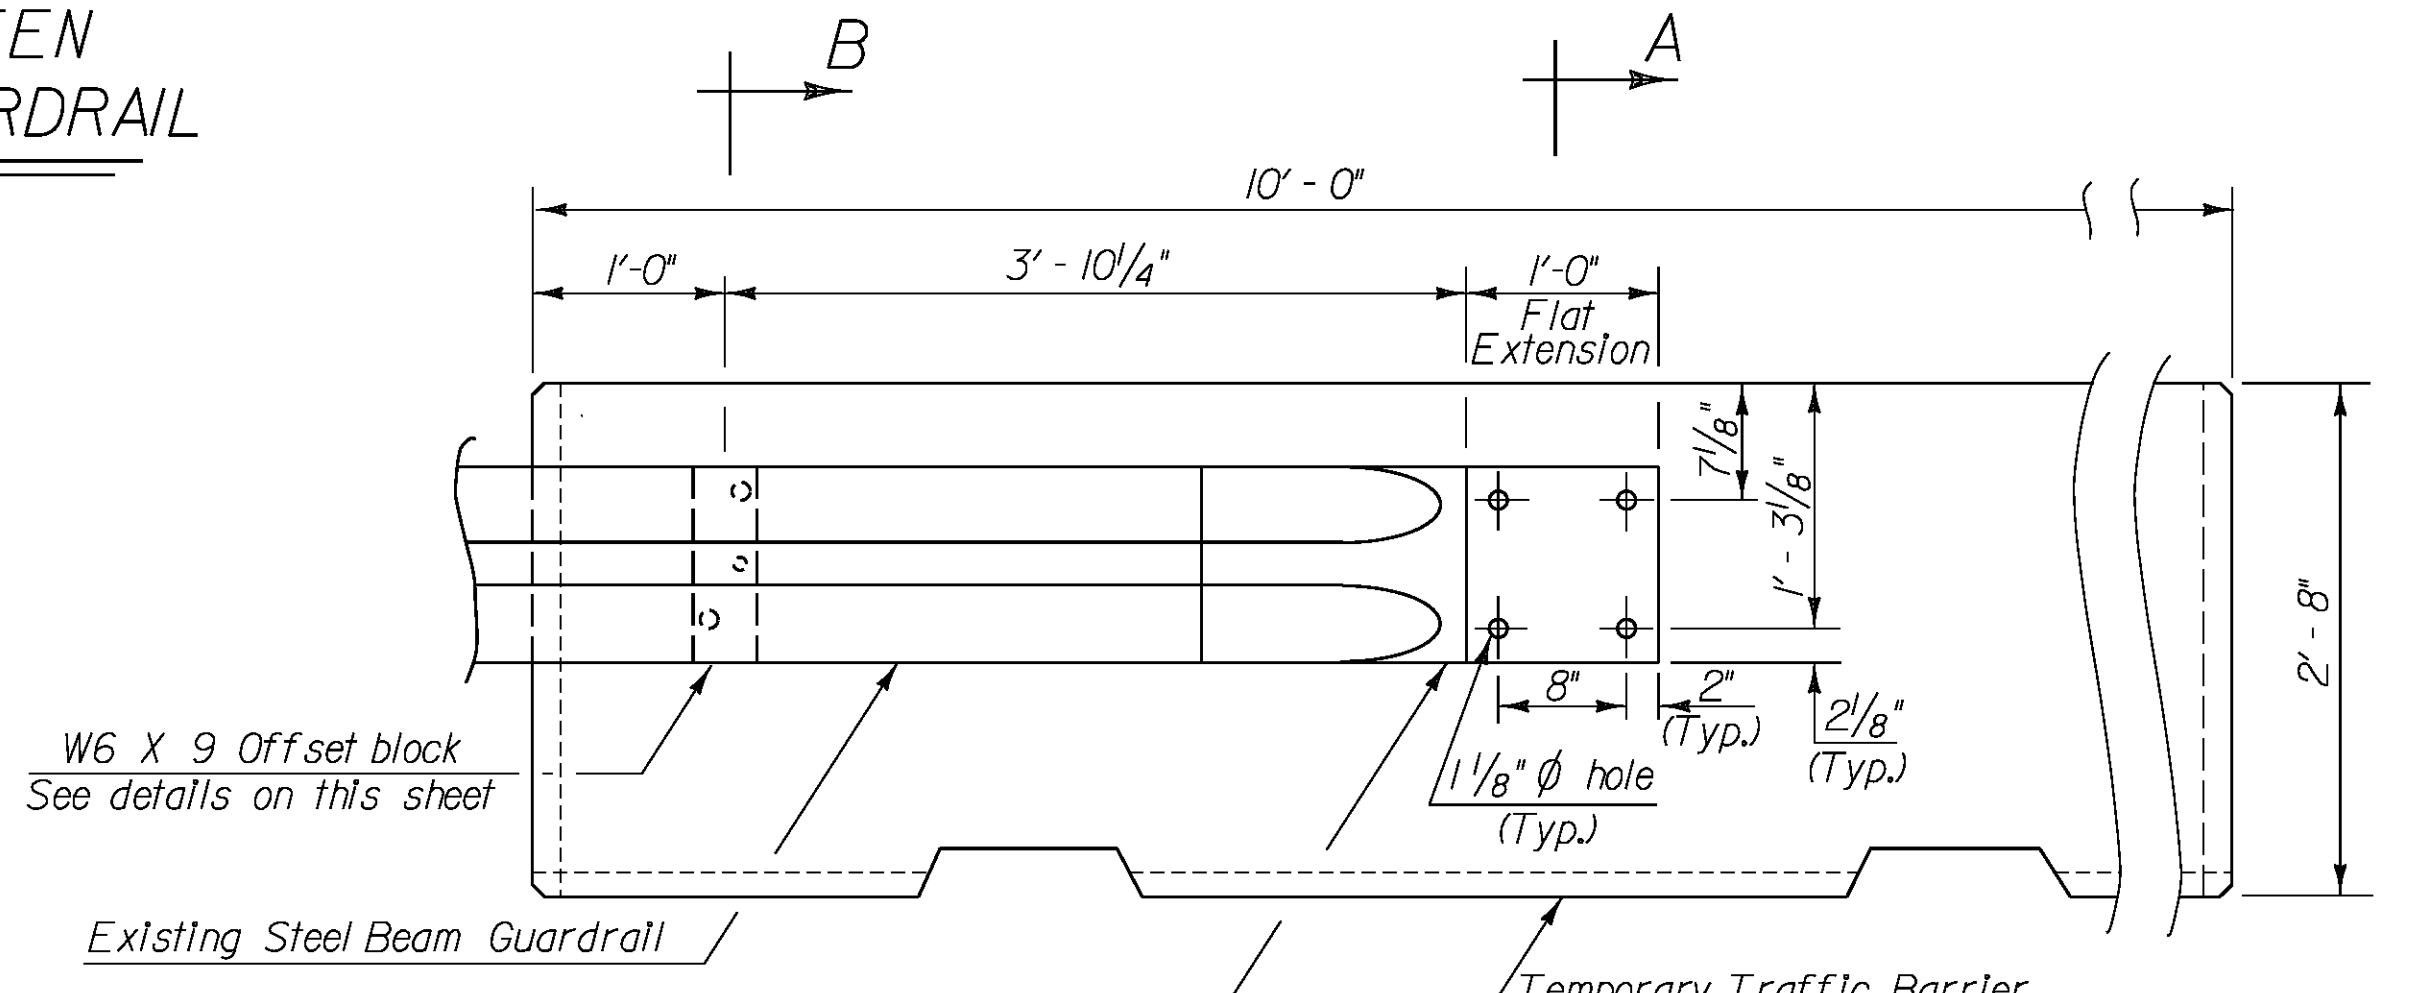


ELEVATION VIEW SHOWING POSITIVE CONNECTION BETWEEN TEMPORARY TRAFFIC BARRIER AND EXISTING GUARDRAIL

NTS

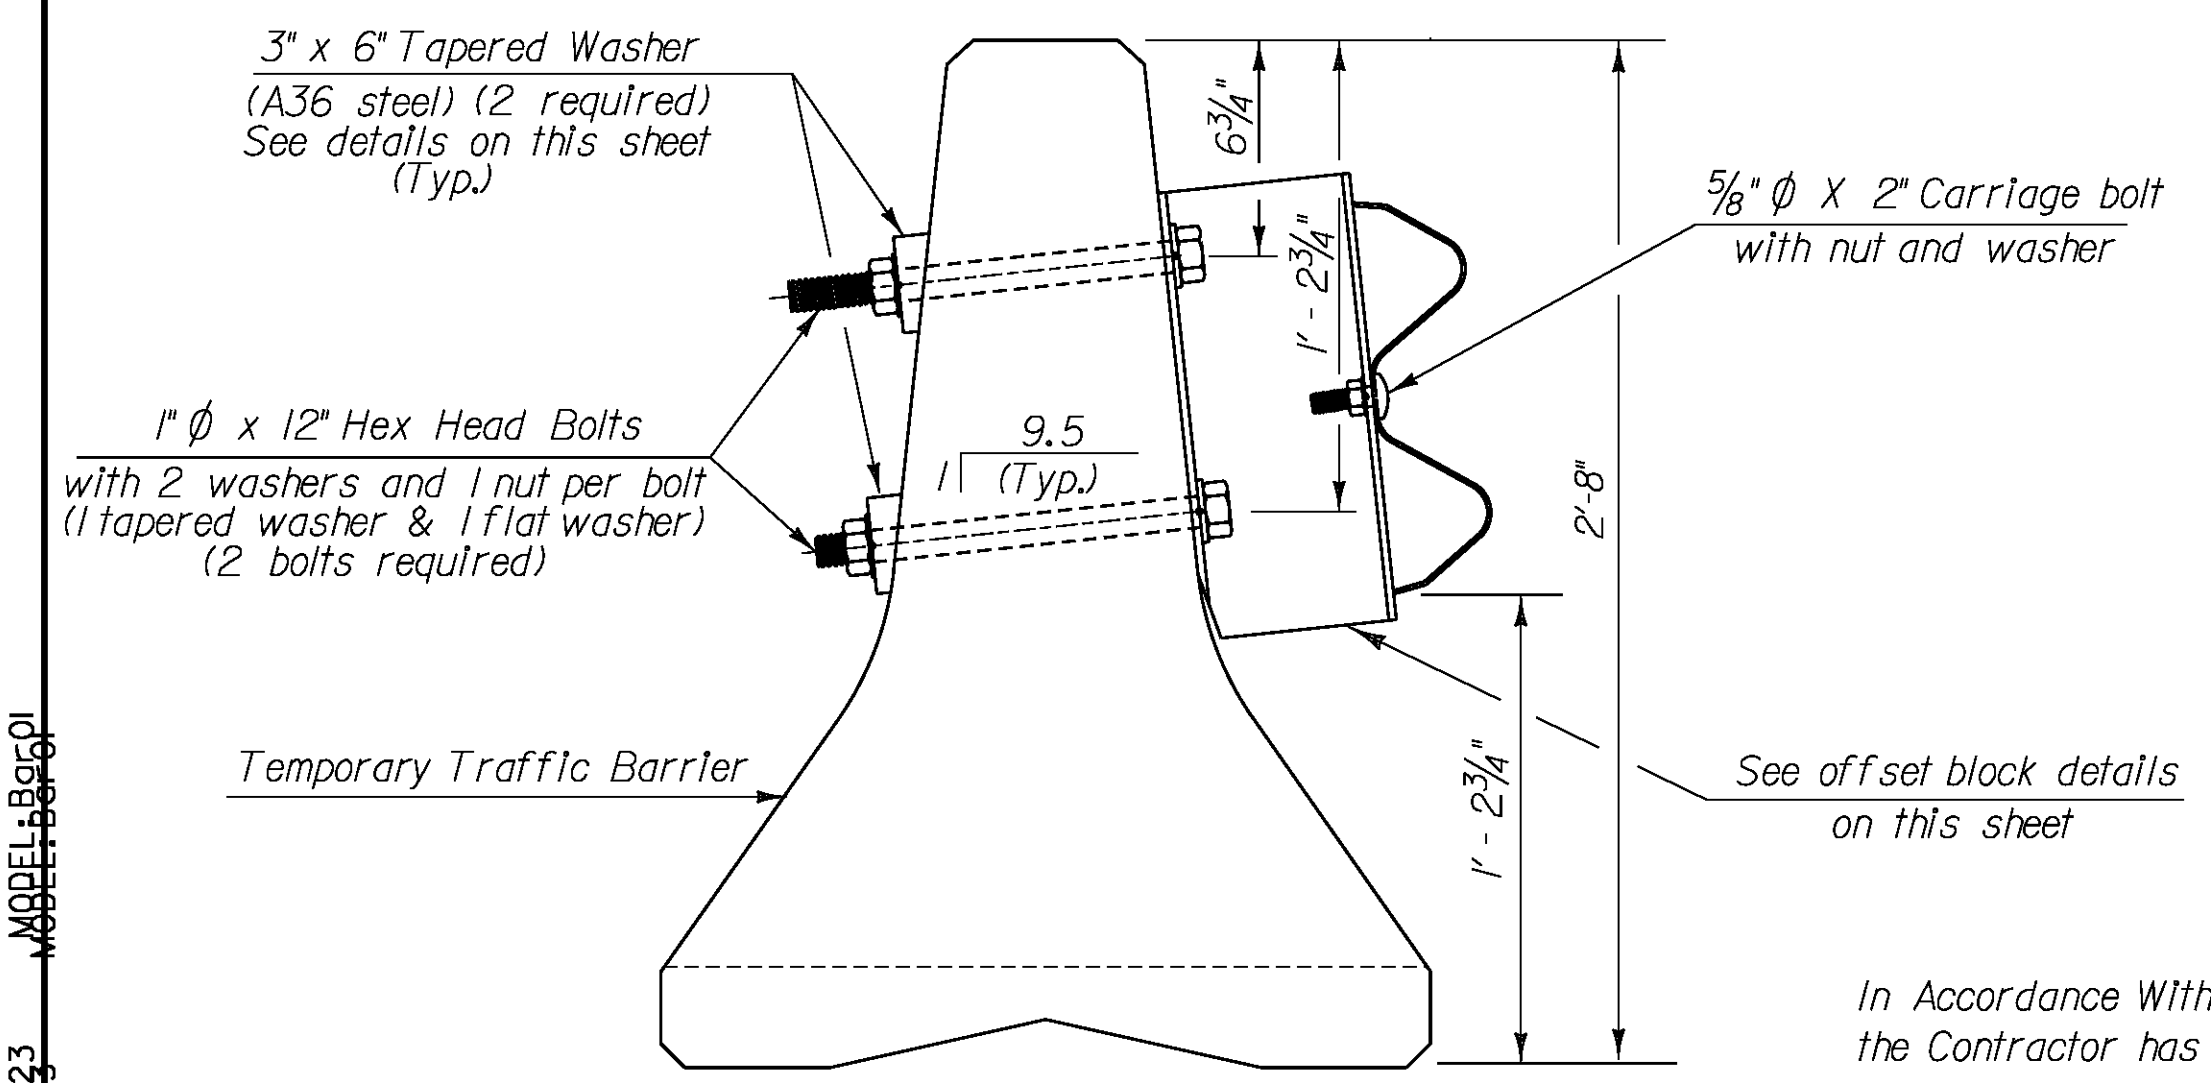

SECTION B-B


NTS

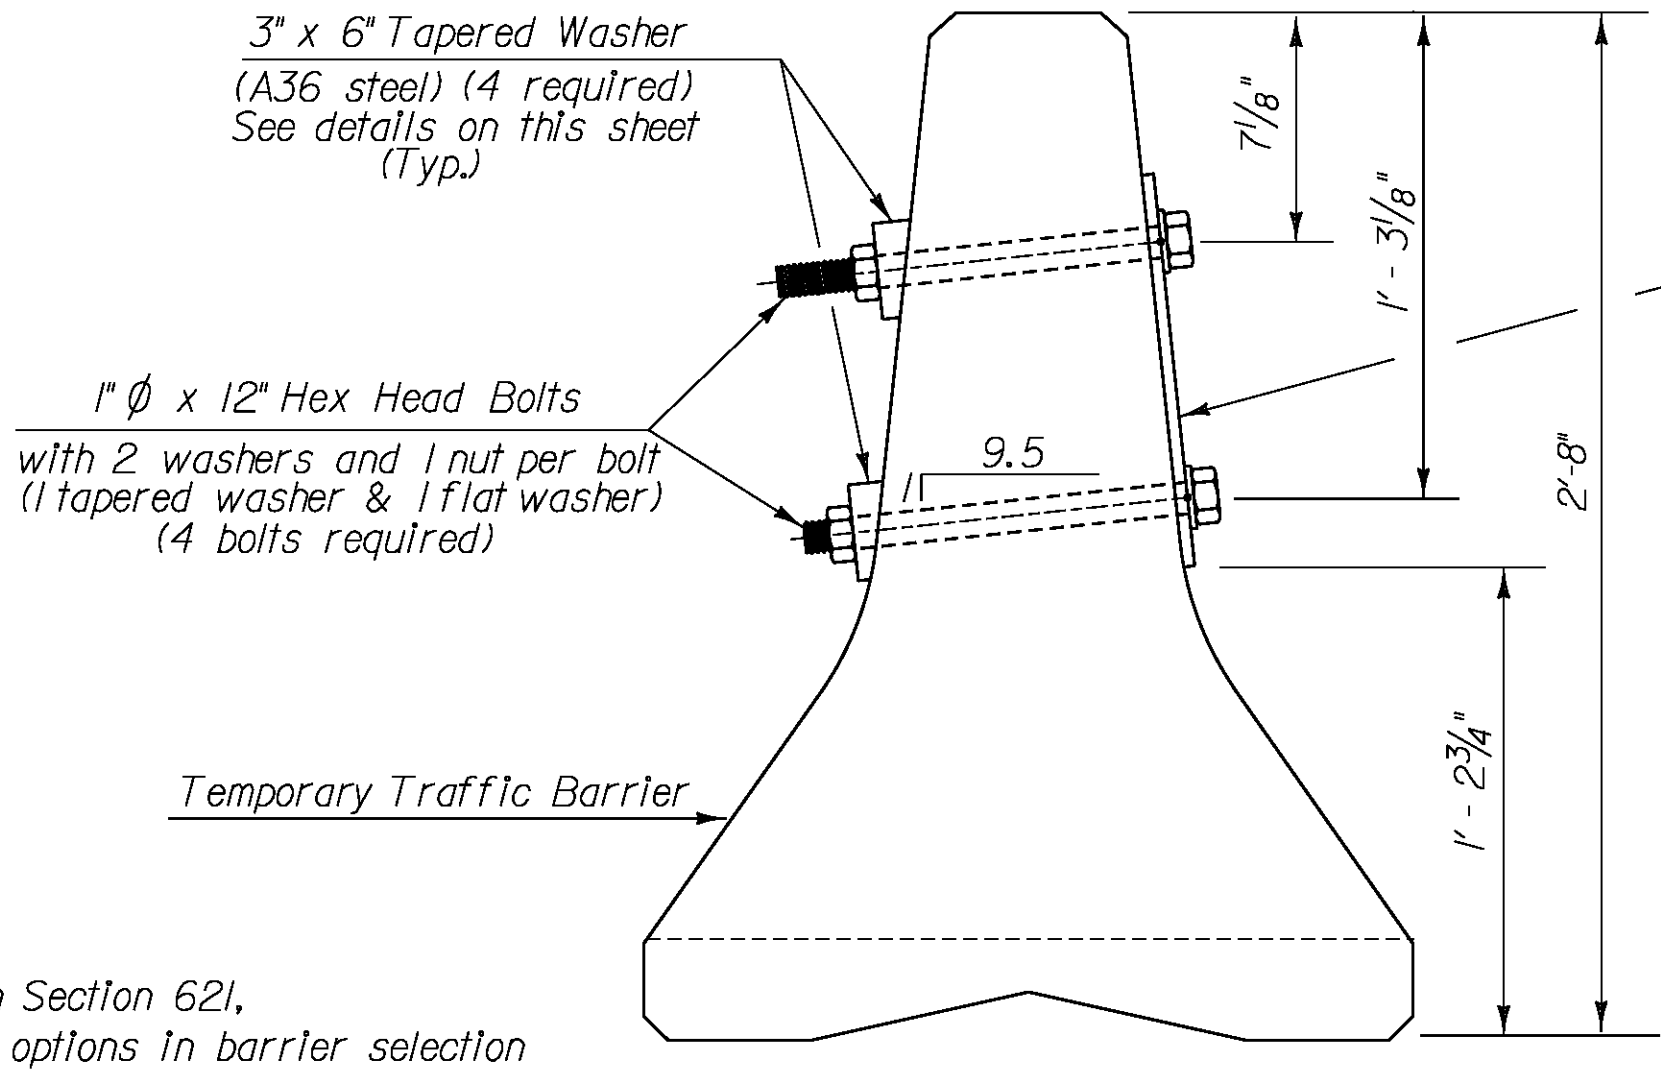

SECTION A-A

In Accordance With Section 621, the Contractor has options in barrier selection

NTS

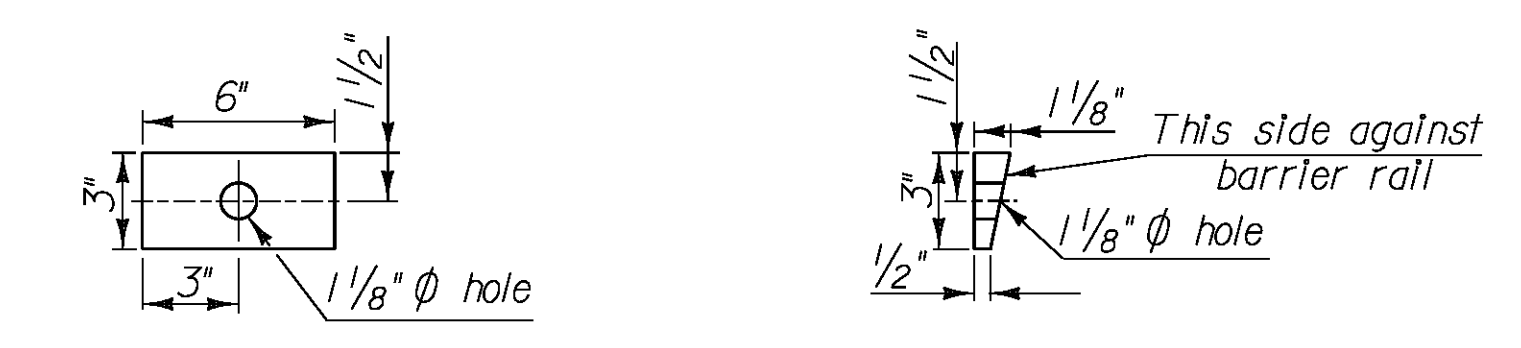

TAPERED WASHER DETAILS

NTS

PROJECT NAME:	IRASBURG
PROJECT NUMBER:	IM DECK(46)
FILE NAME:	z15all6-barrier.dgn
PROJECT LEADER:	J. BYATT
DESIGNED BY:	S. BEAUMONT
TRAFFIC CONTROL BARRIER SHEET	
PLOT DATE:	2/5/2016
DRAWN BY:	M. SMITH
CHECKED BY:	J. BYATT
SHEET	14 OF 49



CLO-15-02233 MODEL-B0601