

750-A

INDEX OF SHEETS

- 1 TITLE SHEET
- 2 ALIGNMENT SHEET
- 3-7 TYPICAL SECTIONS AND DETAIL SHEETS
- 8-9 QUANTITY SHEETS
- 10-21 DRAINAGE SHEETS
- 22-37 EARTHWORK AND GRADE SHEETS
- 38-40 ROW DETAIL SHEETS
- 41-99 PLAN AND PROFILE SHEETS - MAINLINE AND SA-3
- 100-101 ROUND PLATE PIPE AND PLATE PIPE ARCH DETAIL SHEETS
- 102-103 BLANK
- 104-115 ROUND PLATE PIPE AND PLATE PIPE ARCH DETAIL SHEETS
- 116-119 BLANK
- 120 A-60 SOLID ROCK EXCAVATION 1-17-69 R
- 121 BLANK
- 122 D-5 TYPICAL SLOPE GRADING 3-10-65
- 123 B-6 MUCK EXCAVATION 3-10-65
- 124 B-10 EMBANKMENT ON A SLOPE 3-10-65
- 125 B-11 UNDERDRAIN, SHATTERED ROCK SUBGRADE-SLOPE STABILIZATION 3-10-65
- 126 B-15 ENTRANCE AND EXIT TERMINALS 7-21-67 R
- 127 B-17 U-TURNS AND REST AREAS 9-10-69 R
- 128 C-1 CURBS 3-10-65 R
- 129 C-1a CURBS 3-10-65
- 130 D-2 UNDERDRAIN AND HEADWALLS 4-19-69 R
- 131 D-3 JUTE MATTING 7-19-67 R
- 132 D-4 ELBOWS AND FINISHING BASINS 12-1-68 R
- 133 D-6 DROP INLET M/GRADE FOR USE IN DITCHES 12-23-66
- 134 D-8 DROP INLETS 3-10-65
- 135 D-9 REINFORCED CONCRETE THROAT ADAPTOR 3-10-65
- 136 D-10 DROP INLET TOPS 3-10-65
- 137 D-11 DETAIL OF GRATES AND COVERS 3-10-65
- 138 D-13 CONCRETE CATCH BASINS 2-11-69 R
- 139 D-16 PRECAST REINFORCED CONCRETE CURB DROP INLET 10-20-69
- 140 D-17 ACC.G.M.P. VERTICAL RISER 7-1-66 R
- 141 E-31 FEDERAL AID CONSTRUCTION IDENTIFICATION SIGNS 8-21-67 R
- 142 E-32 ROAD CONSTRUCTION APPROACH SIGNS 1-6-67
- 143 E-33 BRIDGE CONSTRUCTION APPROACH SIGNS 1-6-67
- 144 E-34 ON-PROJECT CONSTRUCTION SIGNS 3-3-67 R
- 145 F-1 PROPERTY LINE PLANK 11-29-67 R
- 146 G-3 THREE CABLE GUARD RAIL W/STEEL POSTS AND ANCHORS 9-1-66 R
- 147 G-4 WOOD GUIDE POSTS, PLANK GUARD RAIL, 12-30-66 R
- 148 G-6 BRIDGE RAILING FOR BRIDGE APPROACHES 2-13-68 R
- 149 G-9 BRIDGE RAILING FOR BRIDGE APPROACHES 8-21-68 R
- 150 J-1 PROJECT AND BOUNDARY MARKERS 3-10-65
- 151 SCB D-67 GENERAL NOTES & INFORMATION 1-24-68
- 152 SCB D-67 DETAIL "A" "B" & "C" 1-24-68
- 153 SCB D-67 DRAIN TROUGH DETAILS 1-24-68
- 154 SCB D-67 REINFORCING AT ABUTMENTS 12-17-68 R
- 155 SCB D-67 DETAILS "A" "B" & "C" 5-23-68 R
- 156 SCB D-67 INTERMEDIATE DIAPHRAGM 1-24-68
- 157 SCB D-67 BEARING DEVICES 1-24-67
- 158 SCB D-67 DETAIL "A" 1-24-68
- 159 SB R1-64 ALUMINUM BRIDGE RAILING DETAILS SHT#1-12-16-68 R, SHT#2-11-8-66 R
- 160 SB R2-65 STEEL BRIDGE RAILING DETAILS 11-8-66 R
- 161-166 BLANK
- 167-168 BRIDGE SERIES 100 1-24 OVER SA-3, CP-90 & RIVER AT STA. 2538: IRASBURG
- 169-201 BRIDGE SERIES 200 SA-3 OVER I-97 AT STA. 2561: COVENTRY
- 202-231 SOUTHBOUND CROSS SECTIONS STA. 2480+00 - 2517+99.21
- 232-250 NORTHBOUND CROSS SECTIONS STA. 2480+00 - 2504+26.12
- 251-272 SOUTHBOUND & NORTHBOUND CROSS SECTIONS STA. 2517+32.17 - 2550+00
- 273-452 SOUTHBOUND CROSS SECTIONS STA. 2550+50 - 2895+00
- 453-504 NORTHBOUND CROSS SECTIONS STA. 2550+50 - 2895+00
- 505-568 SA-3 CROSS SECTIONS
- 569-605 CULVERT CROSS SECTIONS

STATE OF VERMONT  
DEPARTMENT OF HIGHWAYS  
**PROPOSED IMPROVEMENT**

INTERSTATE PROJECT  
**TOWNS OF IRASBURG-BROWNINGTON-COVENTRY-DERBY**  
COUNTY OF ORLEANS  
INTERSTATE ROUTE 91  
IRASBURG-DERBY

BEGINNING AT A POINT APPROXIMATELY 1.540 MILES  
SOUTHWESTERLY FROM THE IRASBURG-BROWNINGTON  
TOWN LINE U.S.S. AND EXTENDING NORTHERLY 7.799 MILES.  
LENGTH OF ROADWAY - 40,465.29 FEET = 7.664 MILES  
LENGTH OF BRIDGES - 447.43 FEET = 0.085 MILES  
LENGTH OF PROJECT - 40,912.72 FEET = 7.749 MILES

TRAFFIC DATA

1162	ADT	1680
1987	ADT	4580
1987	DHV	715
	D	57%
	T	8%
	V	60 MPH


THESE PLANS HAVE BEEN REDUCED PHOTOGRAPHICALLY  
TO APPROXIMATELY 1/2 SCALE

Dated 28 April 70  
PERINI CORPORATION  
Louis L. Capone  
Louis L. Capone, Vice President  
Contractor

James T. Gray  
Commissioner

CONVENTIONAL SIGNS

NEW COUNTY LINE	---+---+---
TOWN LINE	---+---+---
FENCE LINE	---+---+---
STONE WALL	---+---+---
UNFENCED PROPERTY	---+---+---
GUARD RAIL	---+---+---
TRAVELED WAY	---+---+---
RAILROAD	---+---+---
RETAINING WALL	---+---+---
CENTER LINE	---+---+---
SURVEY LINE	---+---+---
CULVERT	---+---+---
DROP INLET	---+---+---
TROLLEY POLE	---+---+---
POWER POLE	---+---+---
TELEPHONE POLE	---+---+---
TREES	---+---+---
HEDGE	---+---+---
LIMITED ACCESS	---+---+---

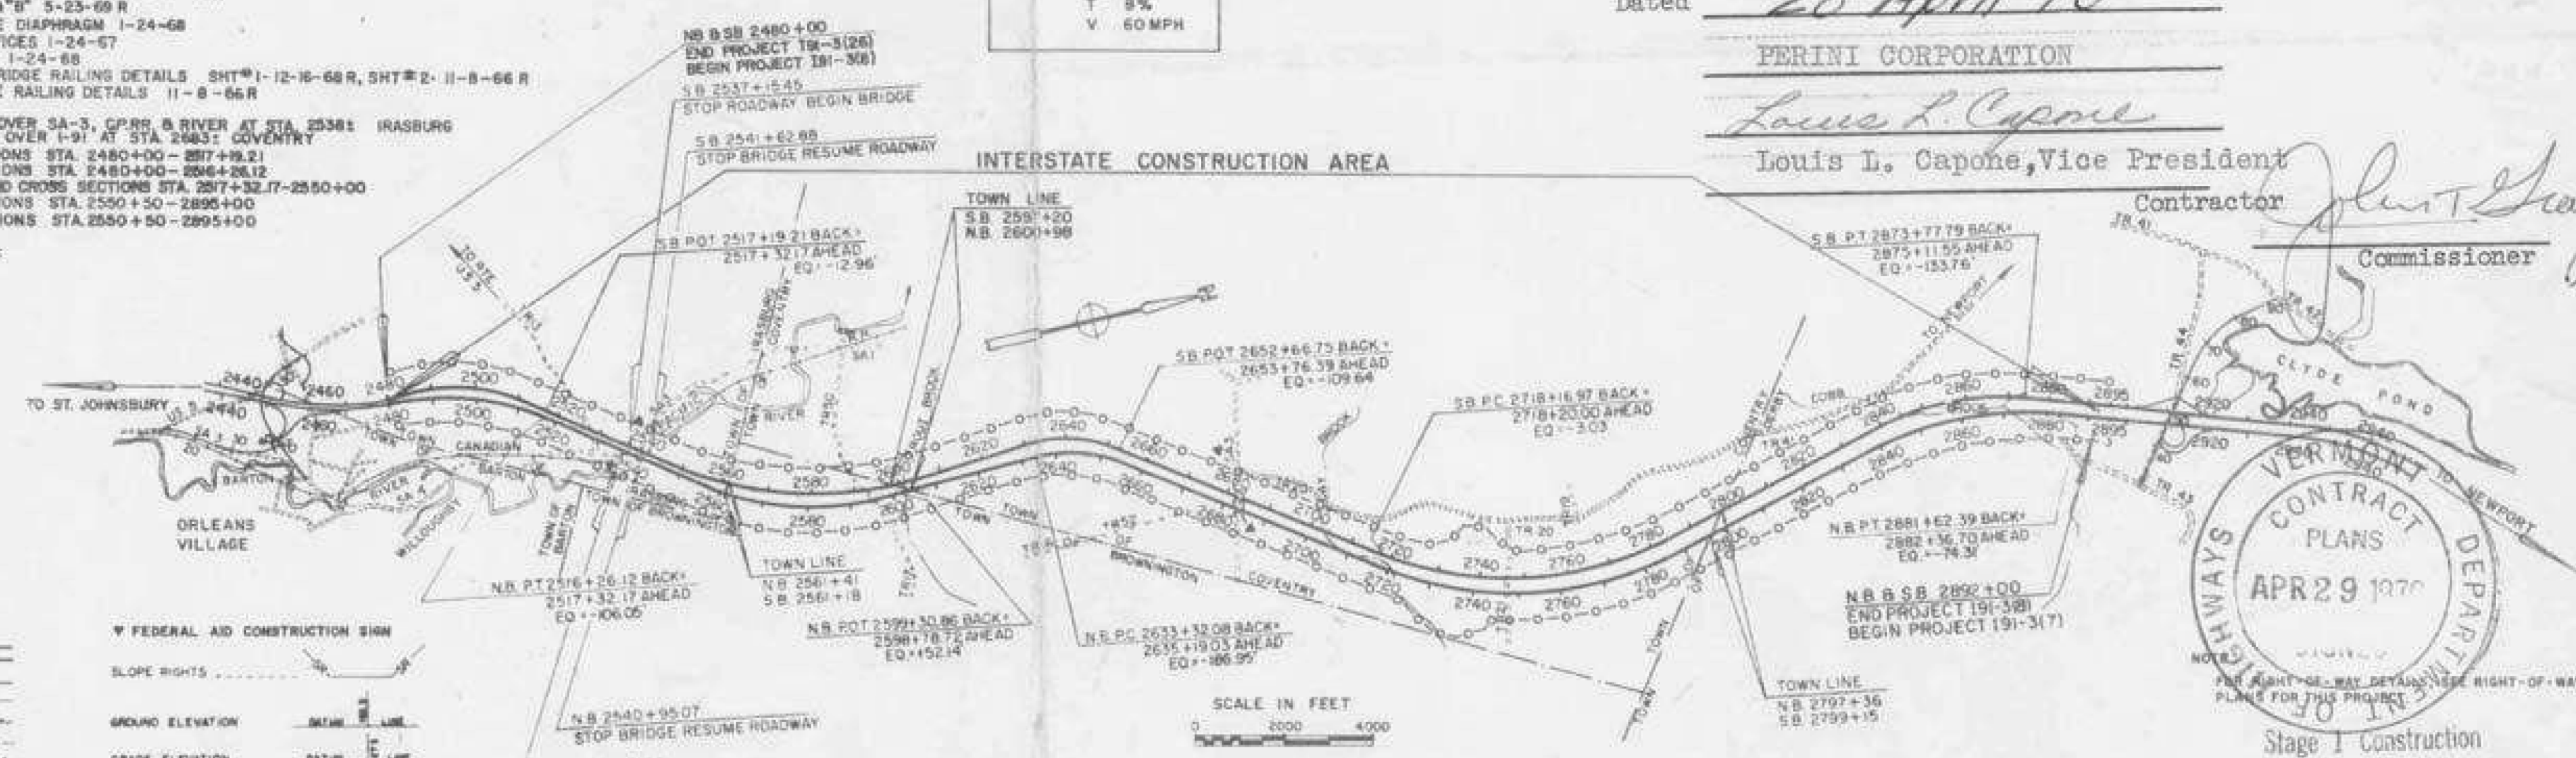

PREPARED BY  
**EDWARDS AND KELCEY, INC.**  
BOSTON, MASSACHUSETTS

APPROVED <u>C.H. Wick</u> DIST. ENG. DATE <u>12 MAY 67</u>	APPROVED <u>[Signature]</u> DISTRICT ENGINEER DATE <u>12 MAY 69</u>	APPROVED <u>[Signature]</u> DISTRICT ENGINEER DATE <u>3/18/69</u>	APPROVED <u>[Signature]</u> DISTRICT ENGINEER DATE <u>7 May 1969</u>	APPROVED <u>[Signature]</u> DISTRICT ENGINEER DATE <u>5/13/69</u>	APPROVED <u>[Signature]</u> DISTRICT ENGINEER DATE <u>5/16/69</u>
---	--	--	---	--	--



DEPARTMENT OF TRANSPORTATION  
BUREAU OF PUBLIC ROADS

APPROVED	DATE
DIVISION ENGINEER	DATE
PROJECT NO. 191-3(8)	
SHEET 1 OF 605 SHEETS	

IRASBURG  
IM DECK(46)  
BRIDGE NO. 107N  
SHEET 27 OF 49  
FOR REFERENCE ONLY