




0+90

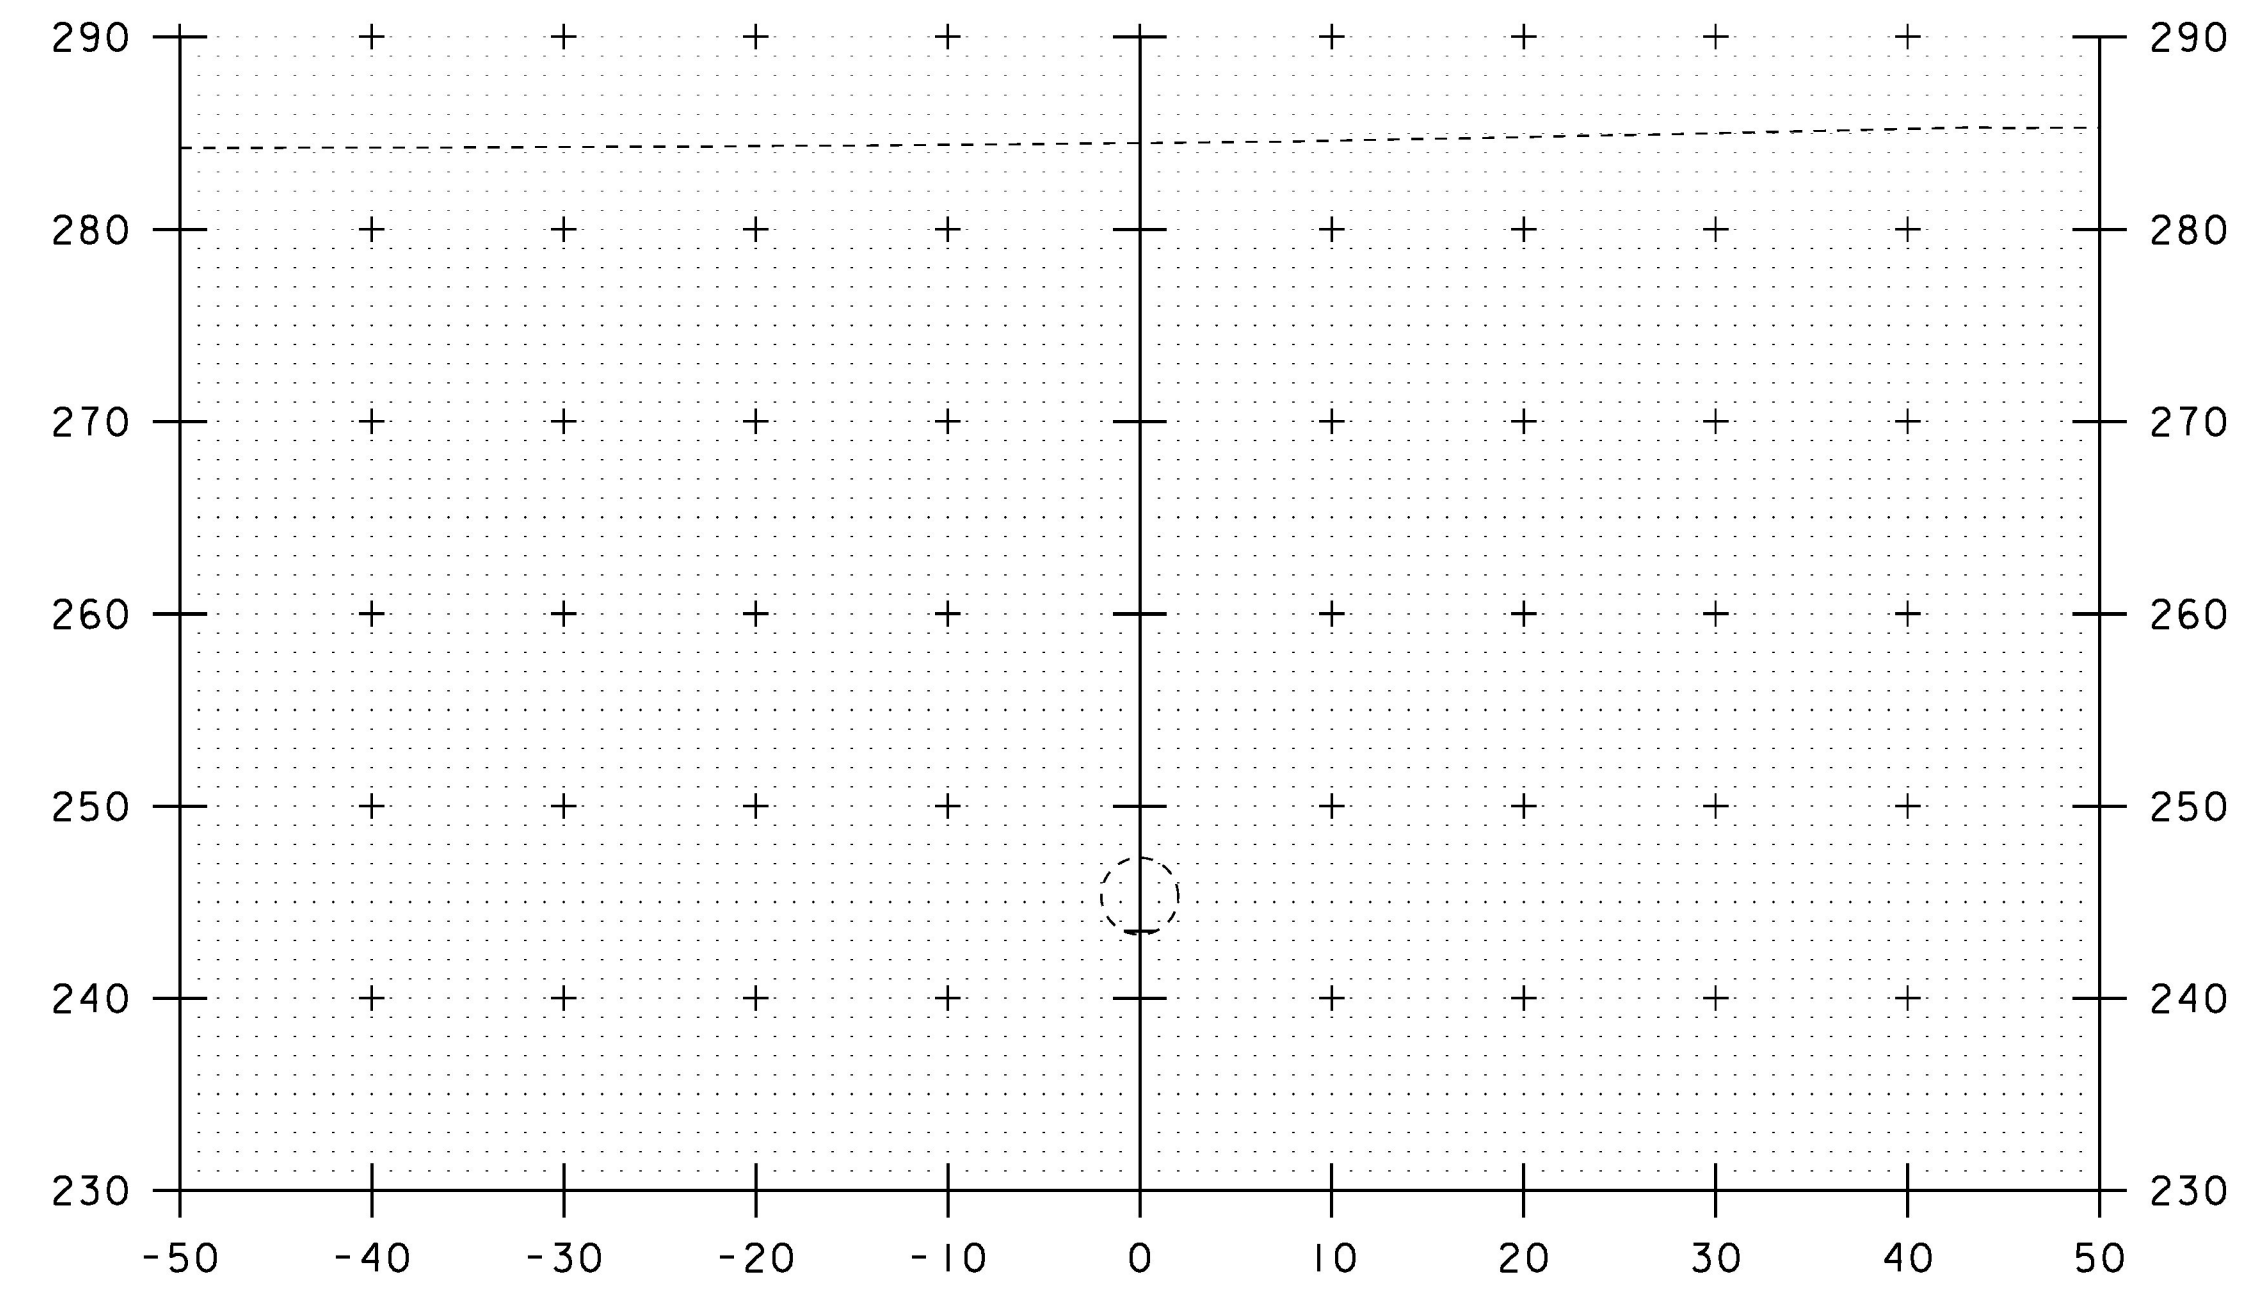

1+10

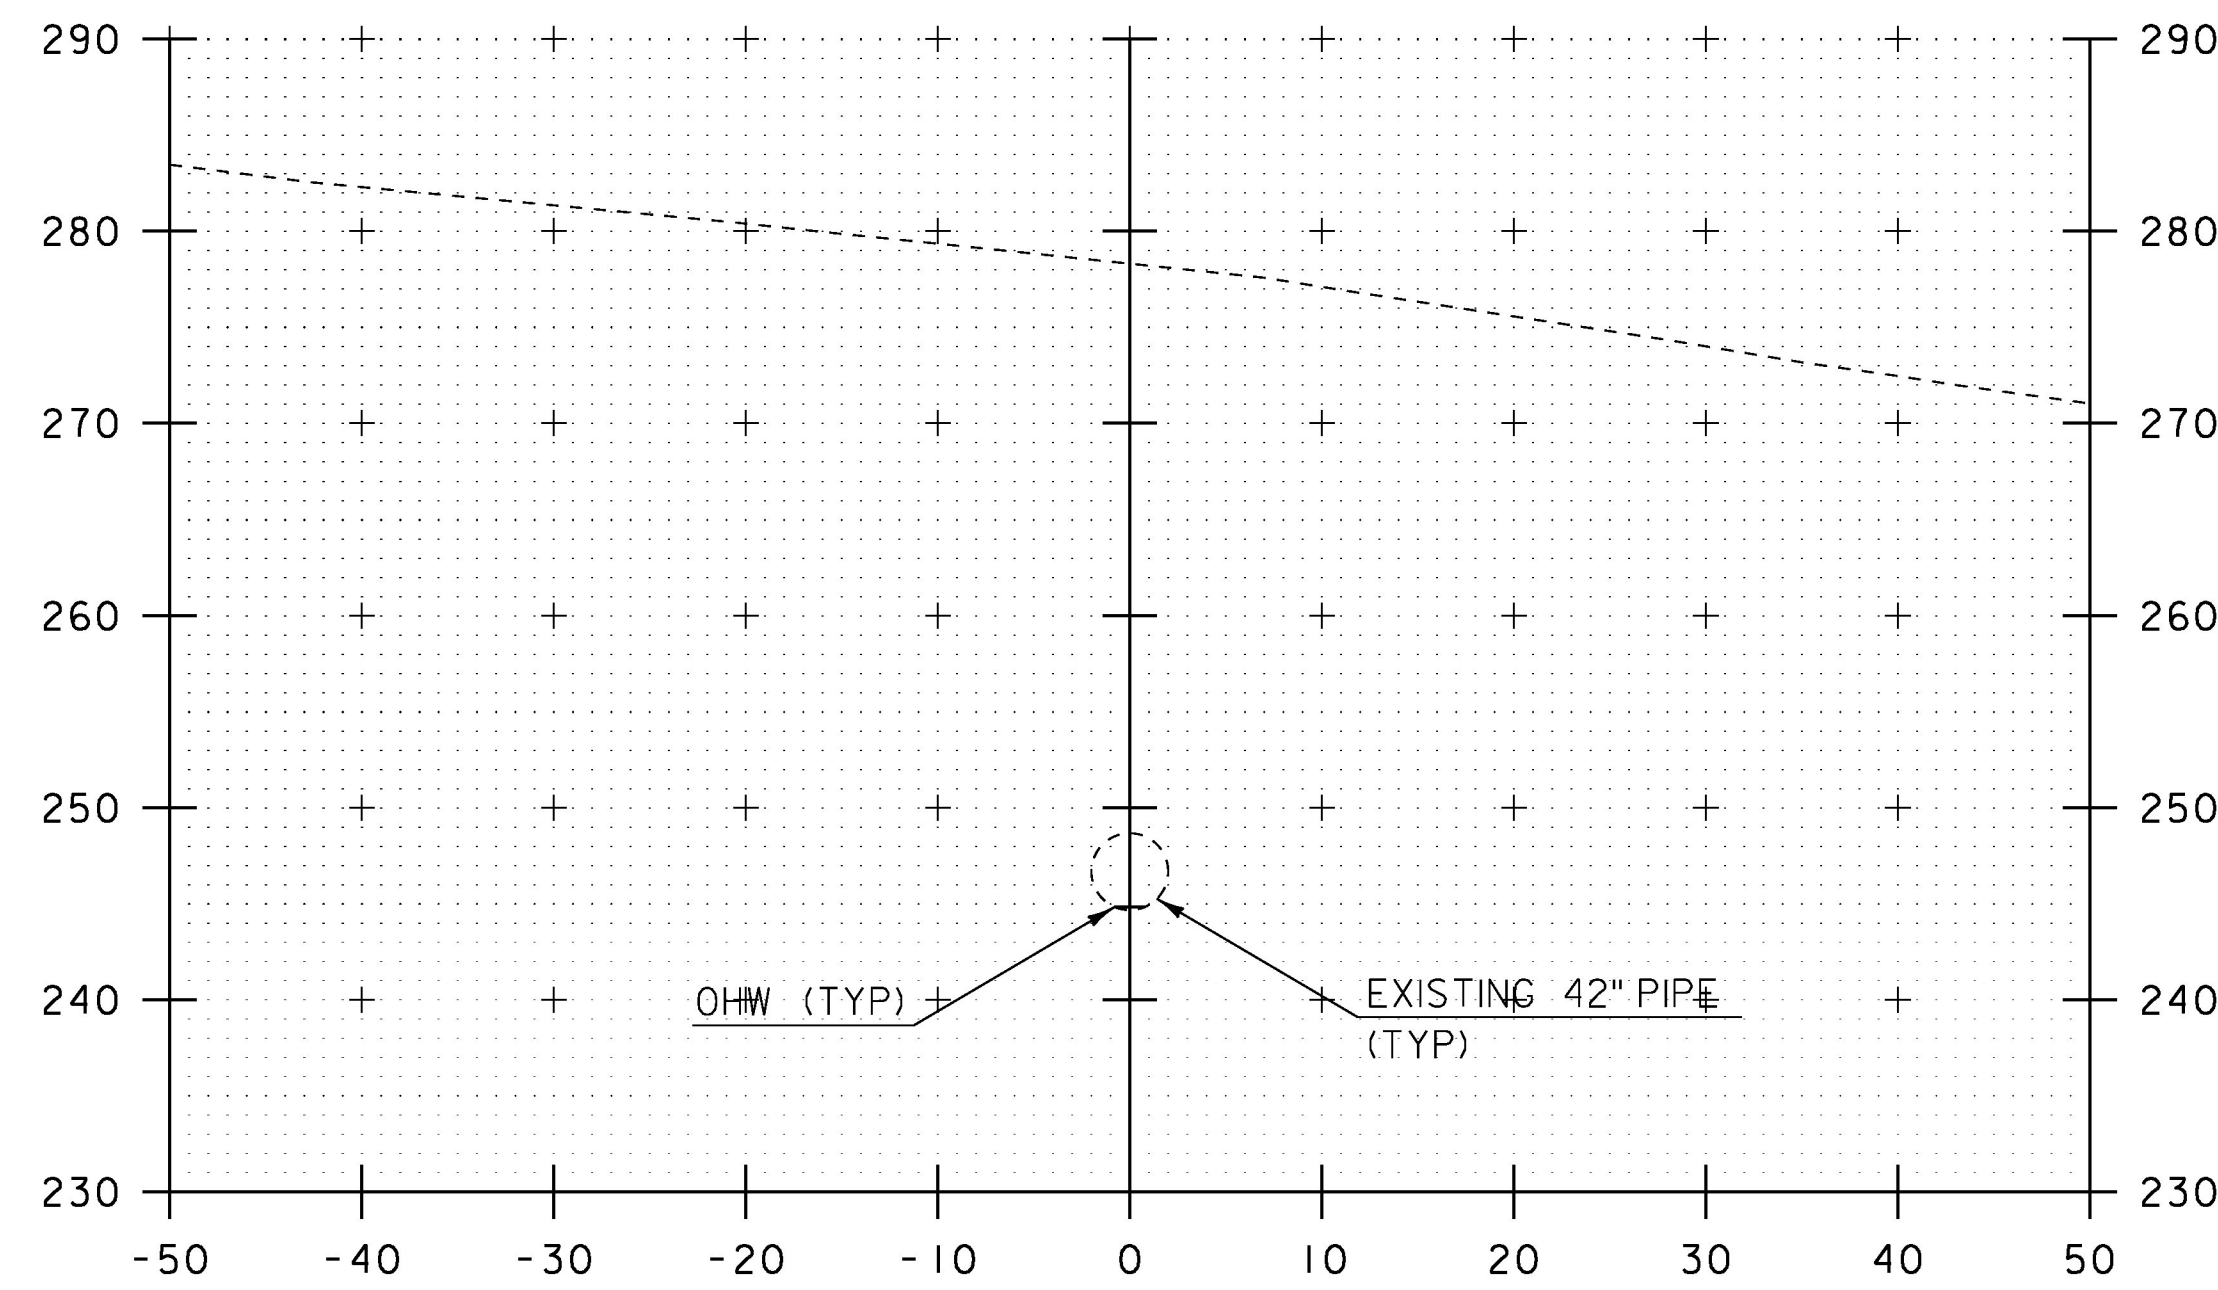

0+80

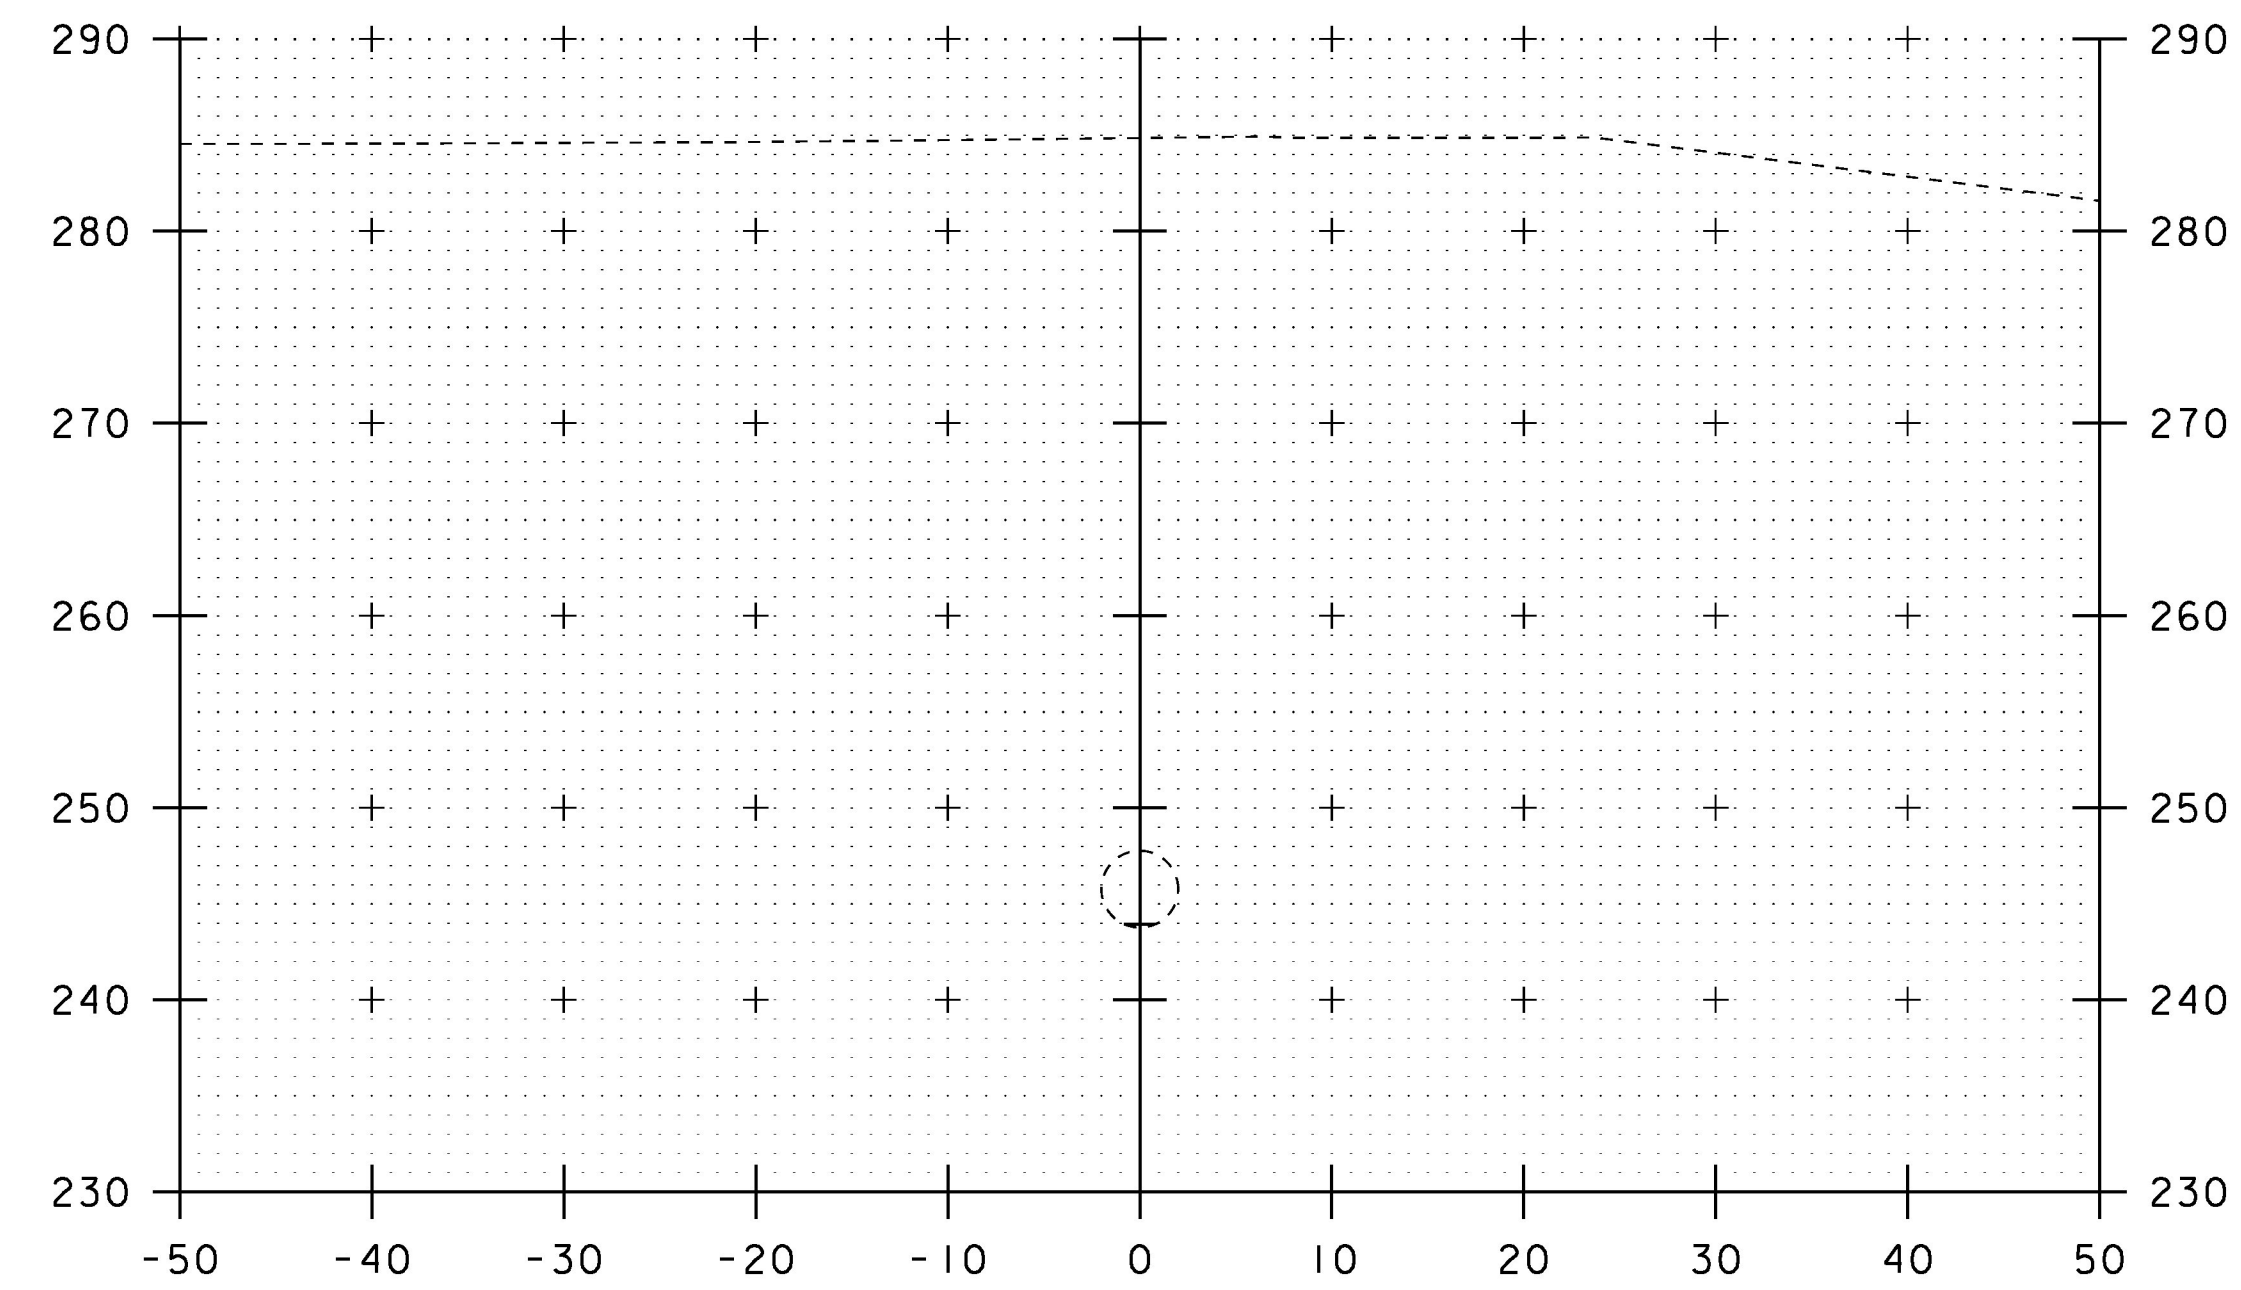

1+00

SCALE IN FEET

STA. 0+80 TO STA. 1+10

PROJECT NAME: SOUTH BURLINGTON	
PROJECT NUMBER: IM SCRP(21)	
FILE NAME: I6d064/Design/nul.dgn	PLOT DATE: 27-APR-2017
PROJECT LEADER: K. UPMAL	DRAWN BY: C. LEACH
DESIGNED BY: C. LEACH	CHECKED BY: A. AGRAWAL
PIPE CROSS SECTION SHEET 3	SHEET 21 OF 30