




I+70

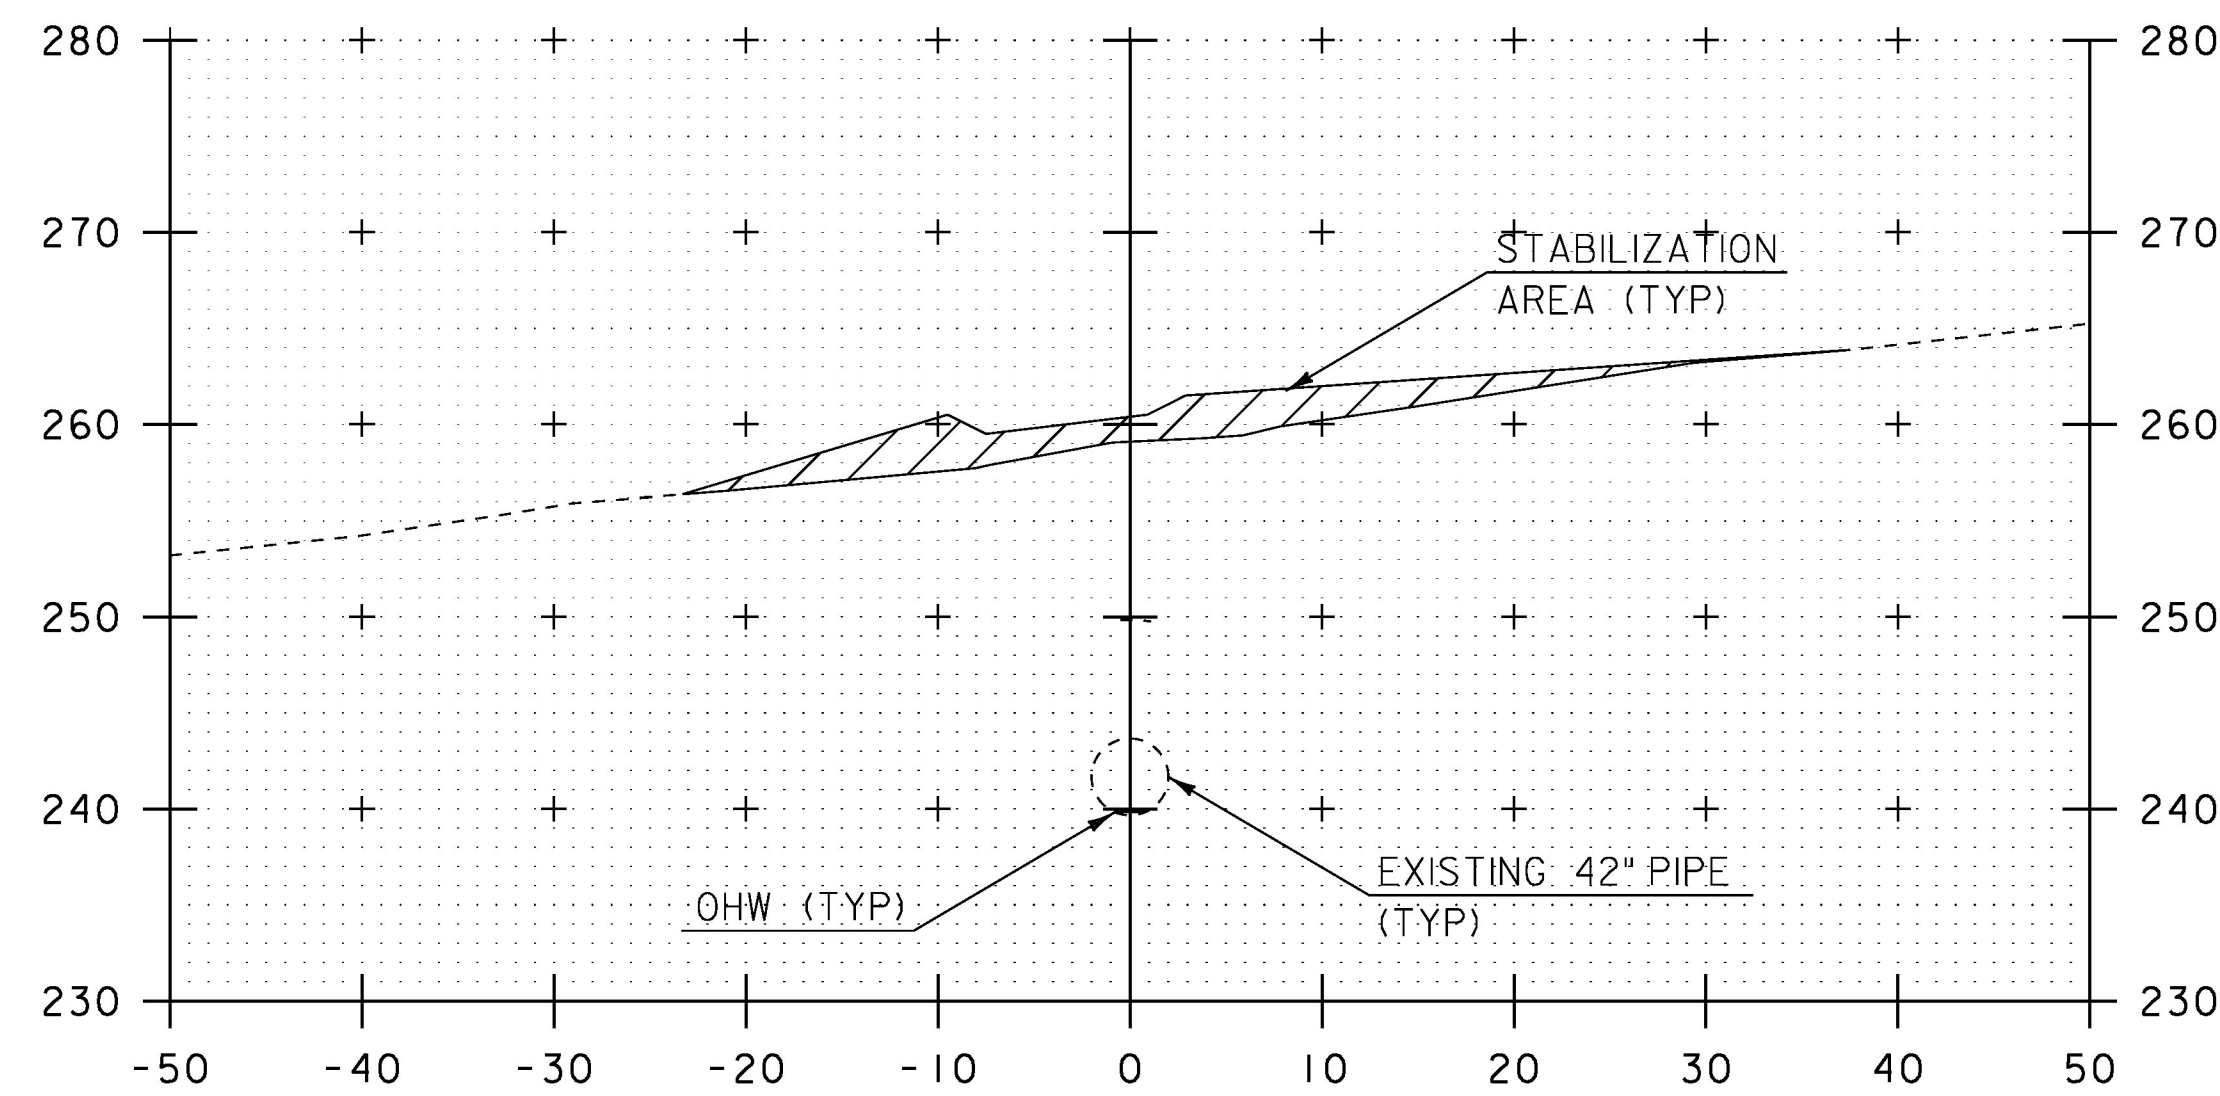

I+90

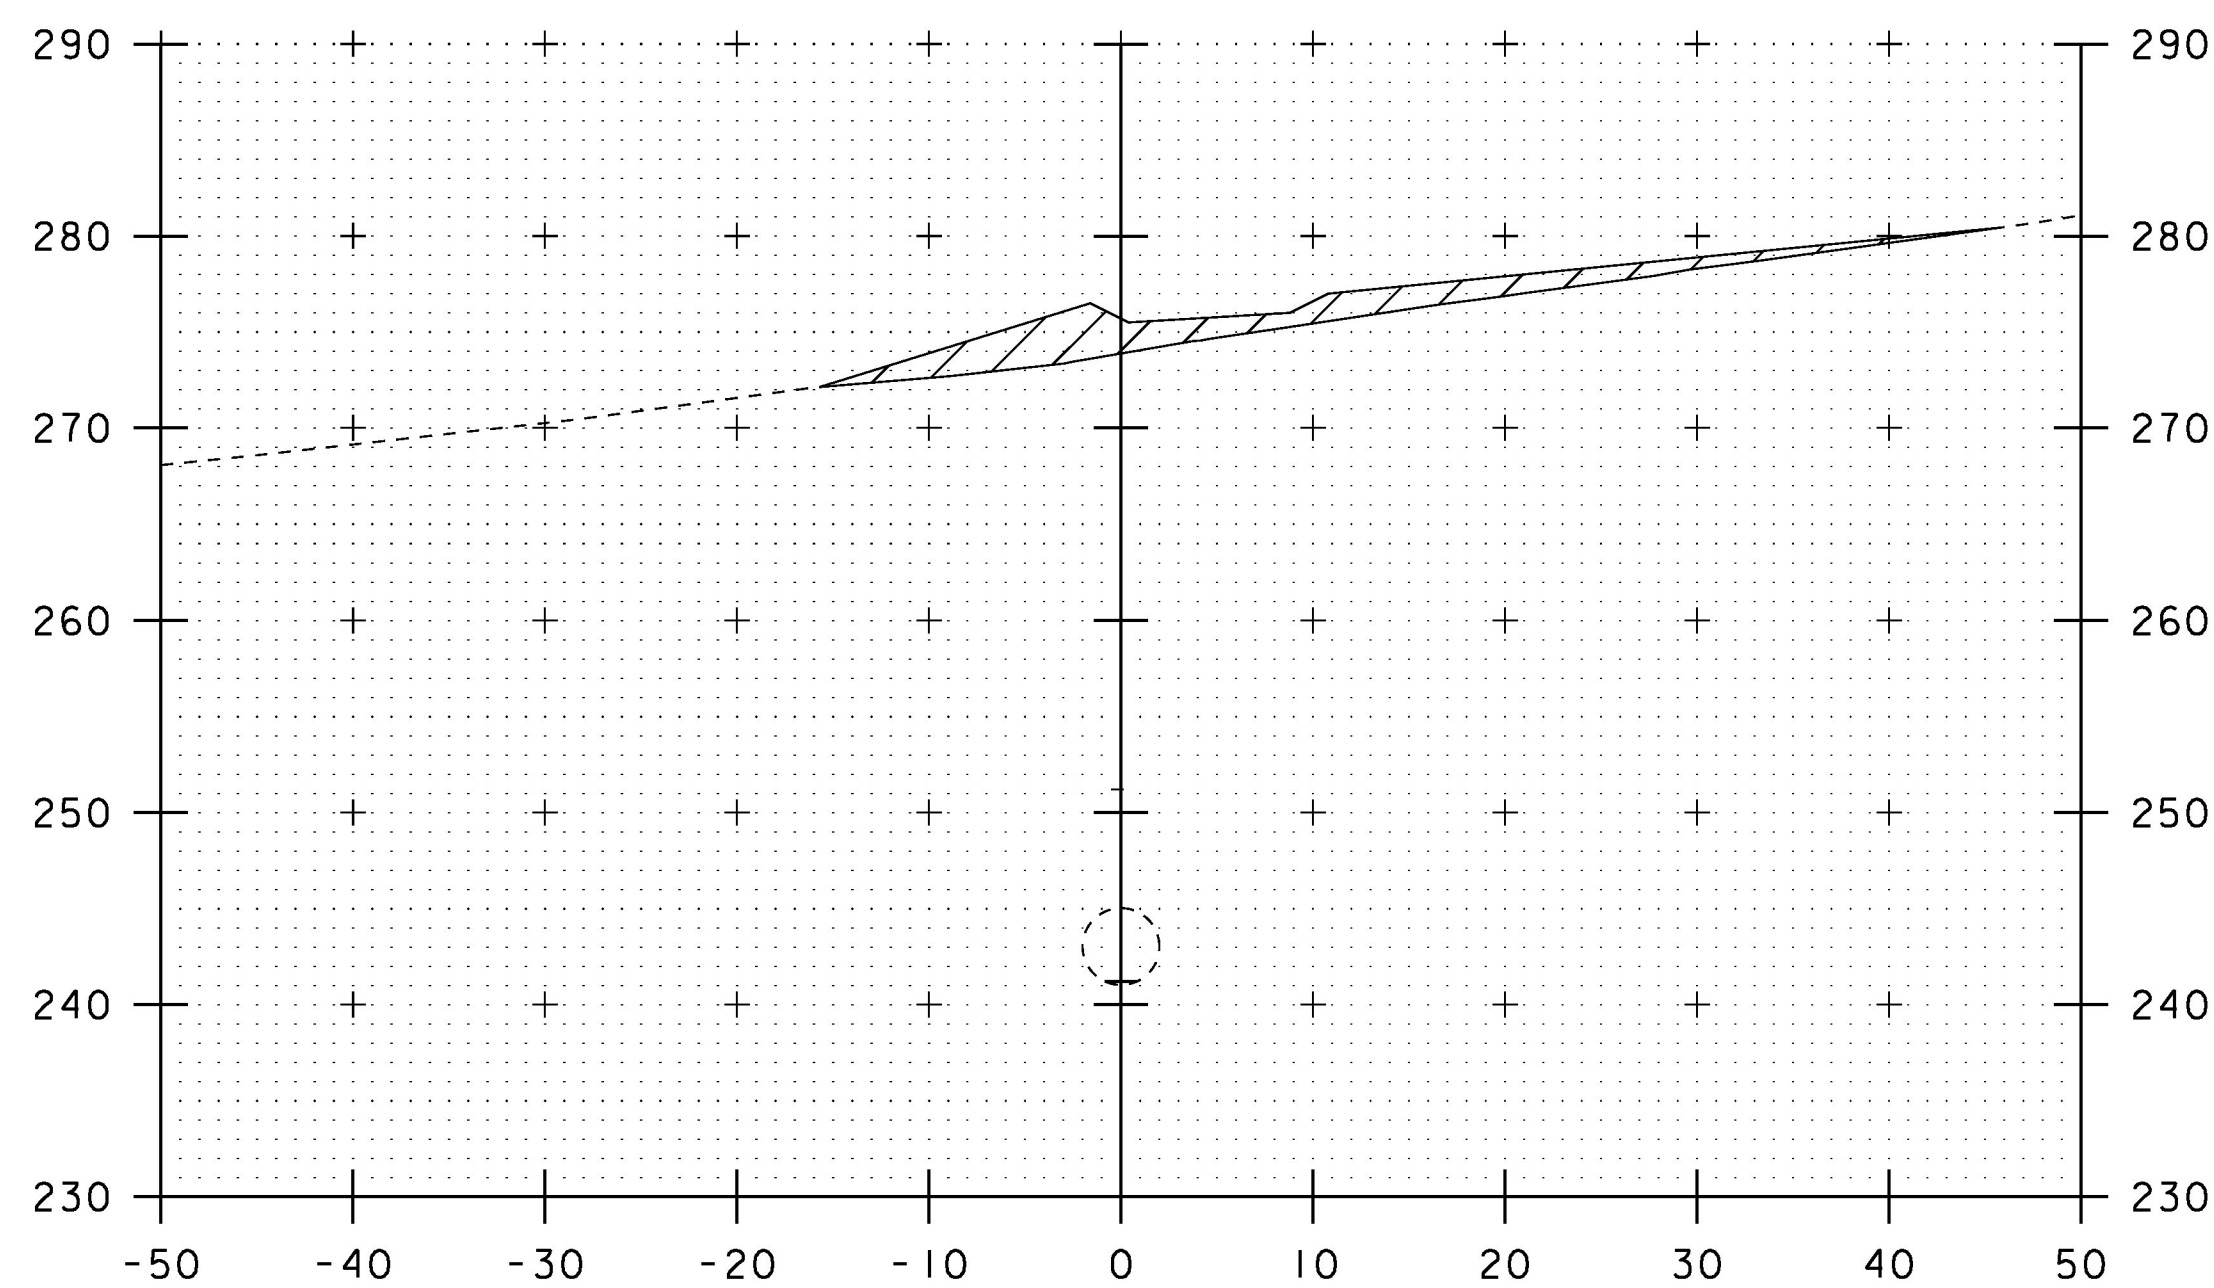

I+60

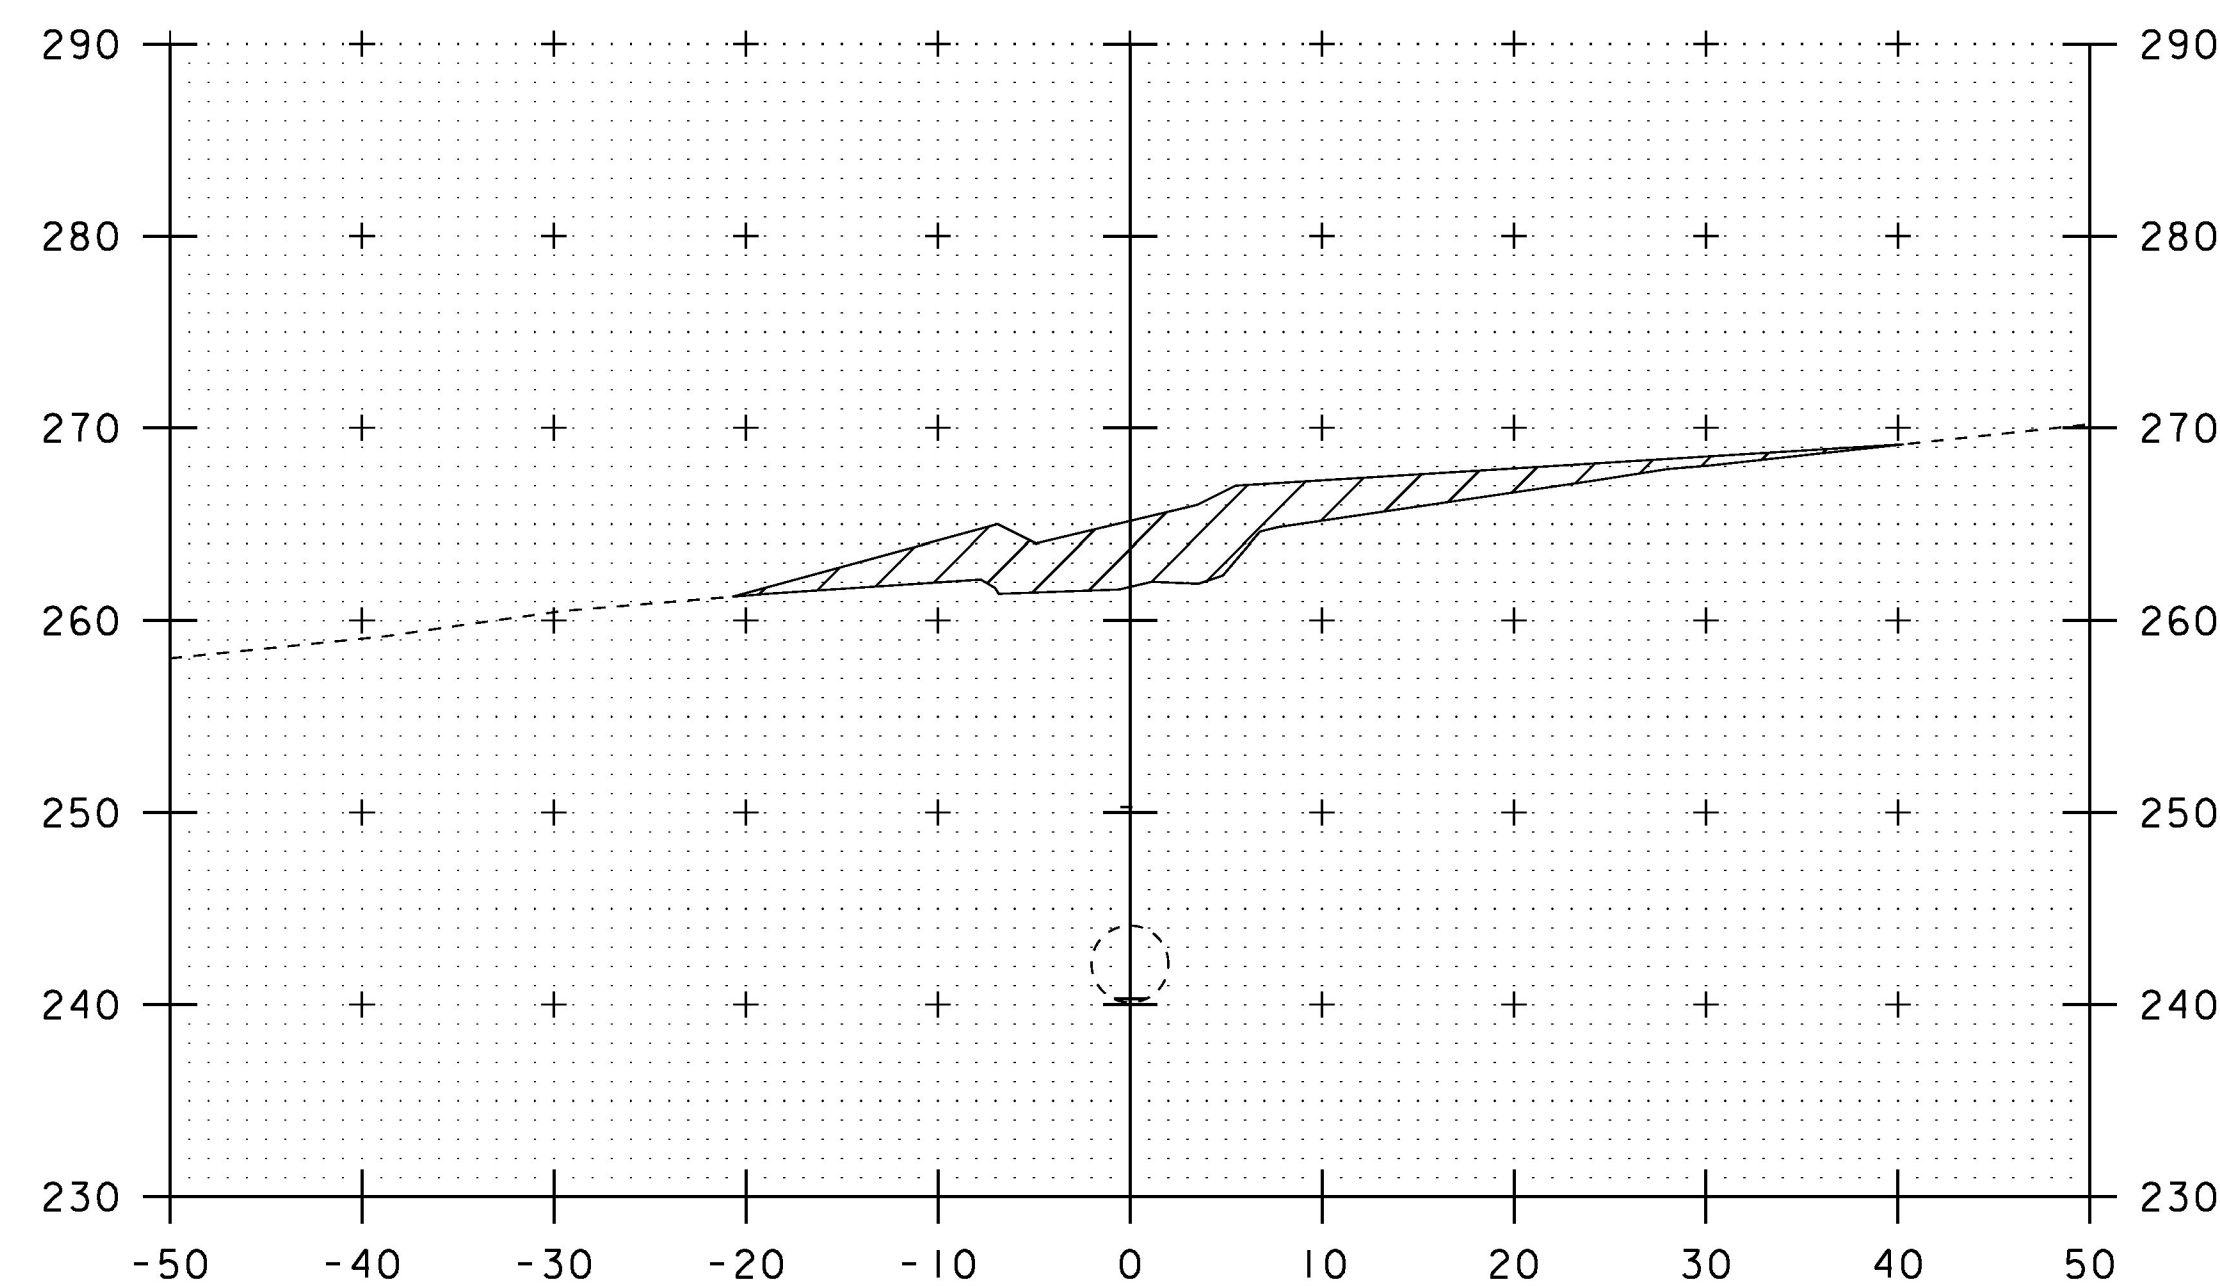

I+80

SCALE IN FEET

STA. I+60 TO STA. I+90

PROJECT NAME: SOUTH BURLINGTON	
PROJECT NUMBER: IM SCRP(2I)	
FILE NAME: I6d064/Design/nul.dgn	PLOT DATE: 27-APR-2017
PROJECT LEADER: K. UPMAL	DRAWN BY: C. LEACH
DESIGNED BY: C. LEACH	CHECKED BY: A. AGRAWAL
PIPE CROSS SECTION SHEET 5	SHEET 23 OF 30