




2+10

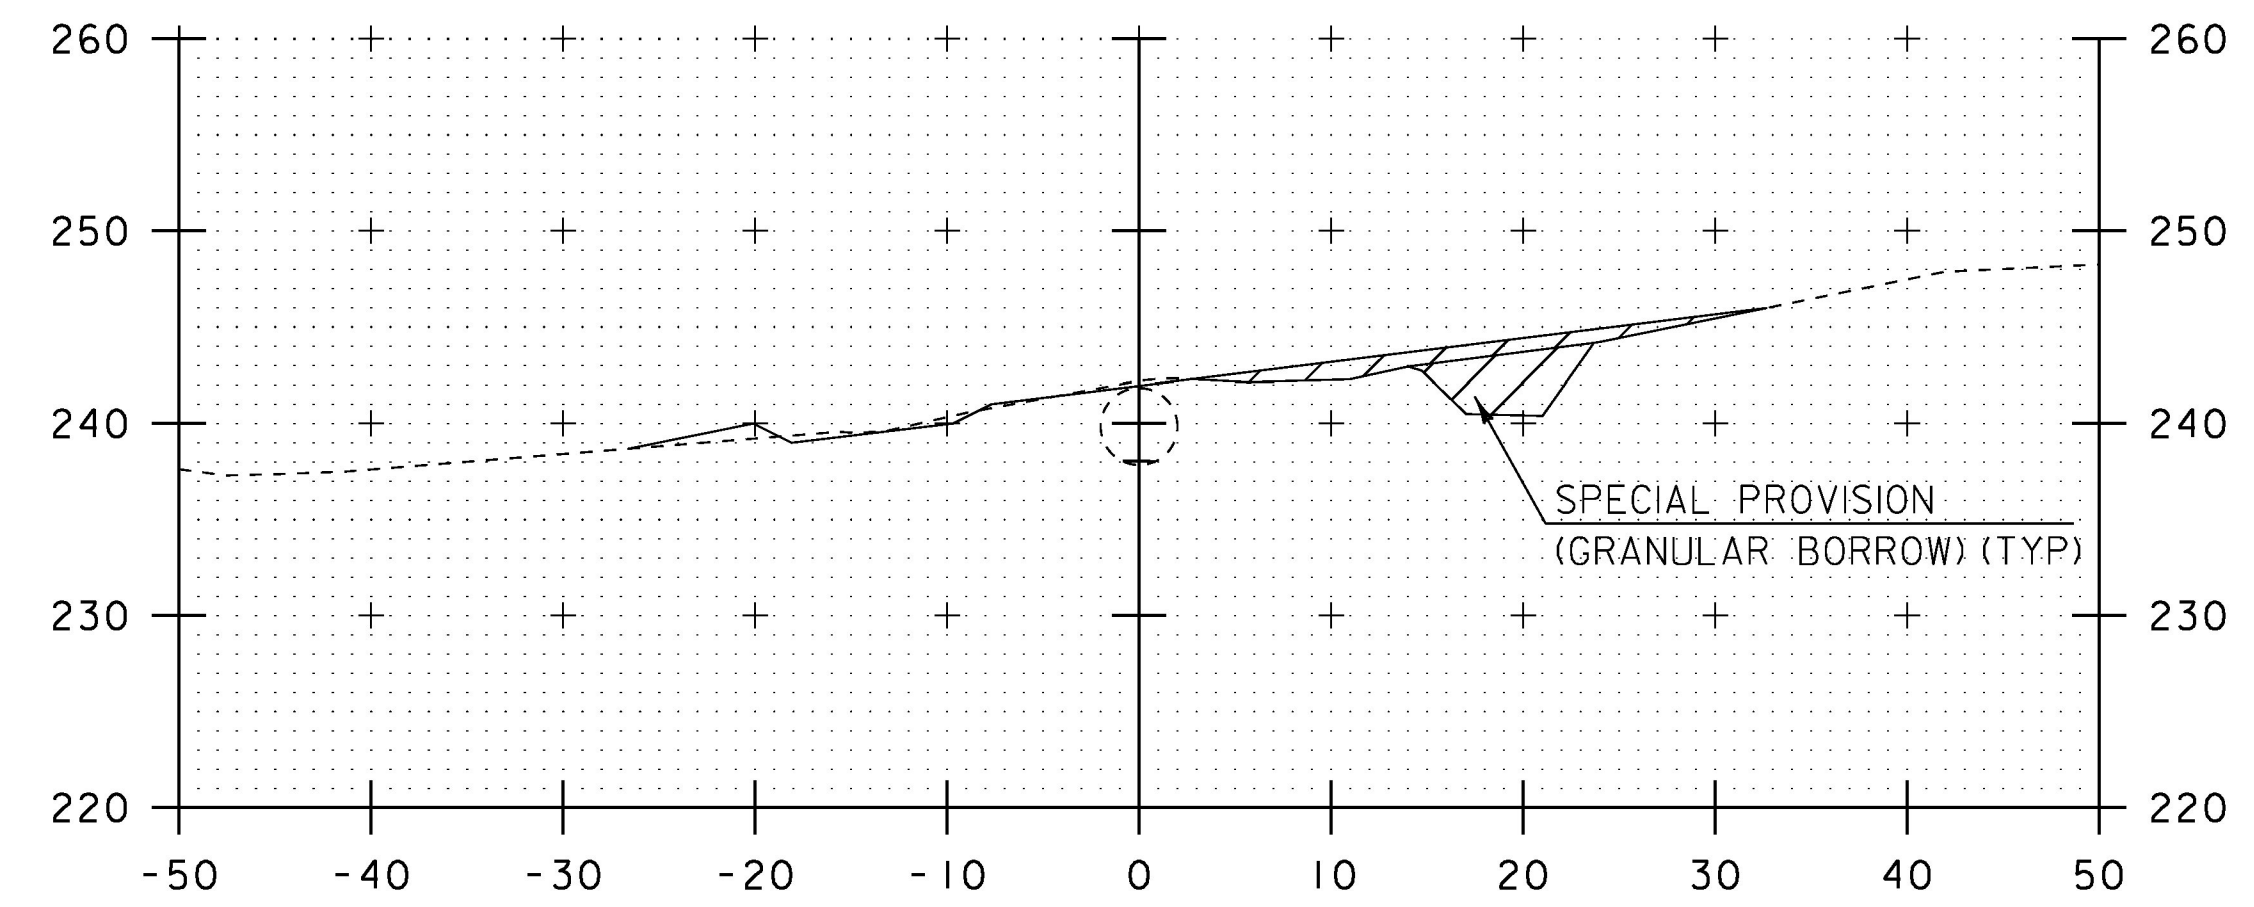

2+30

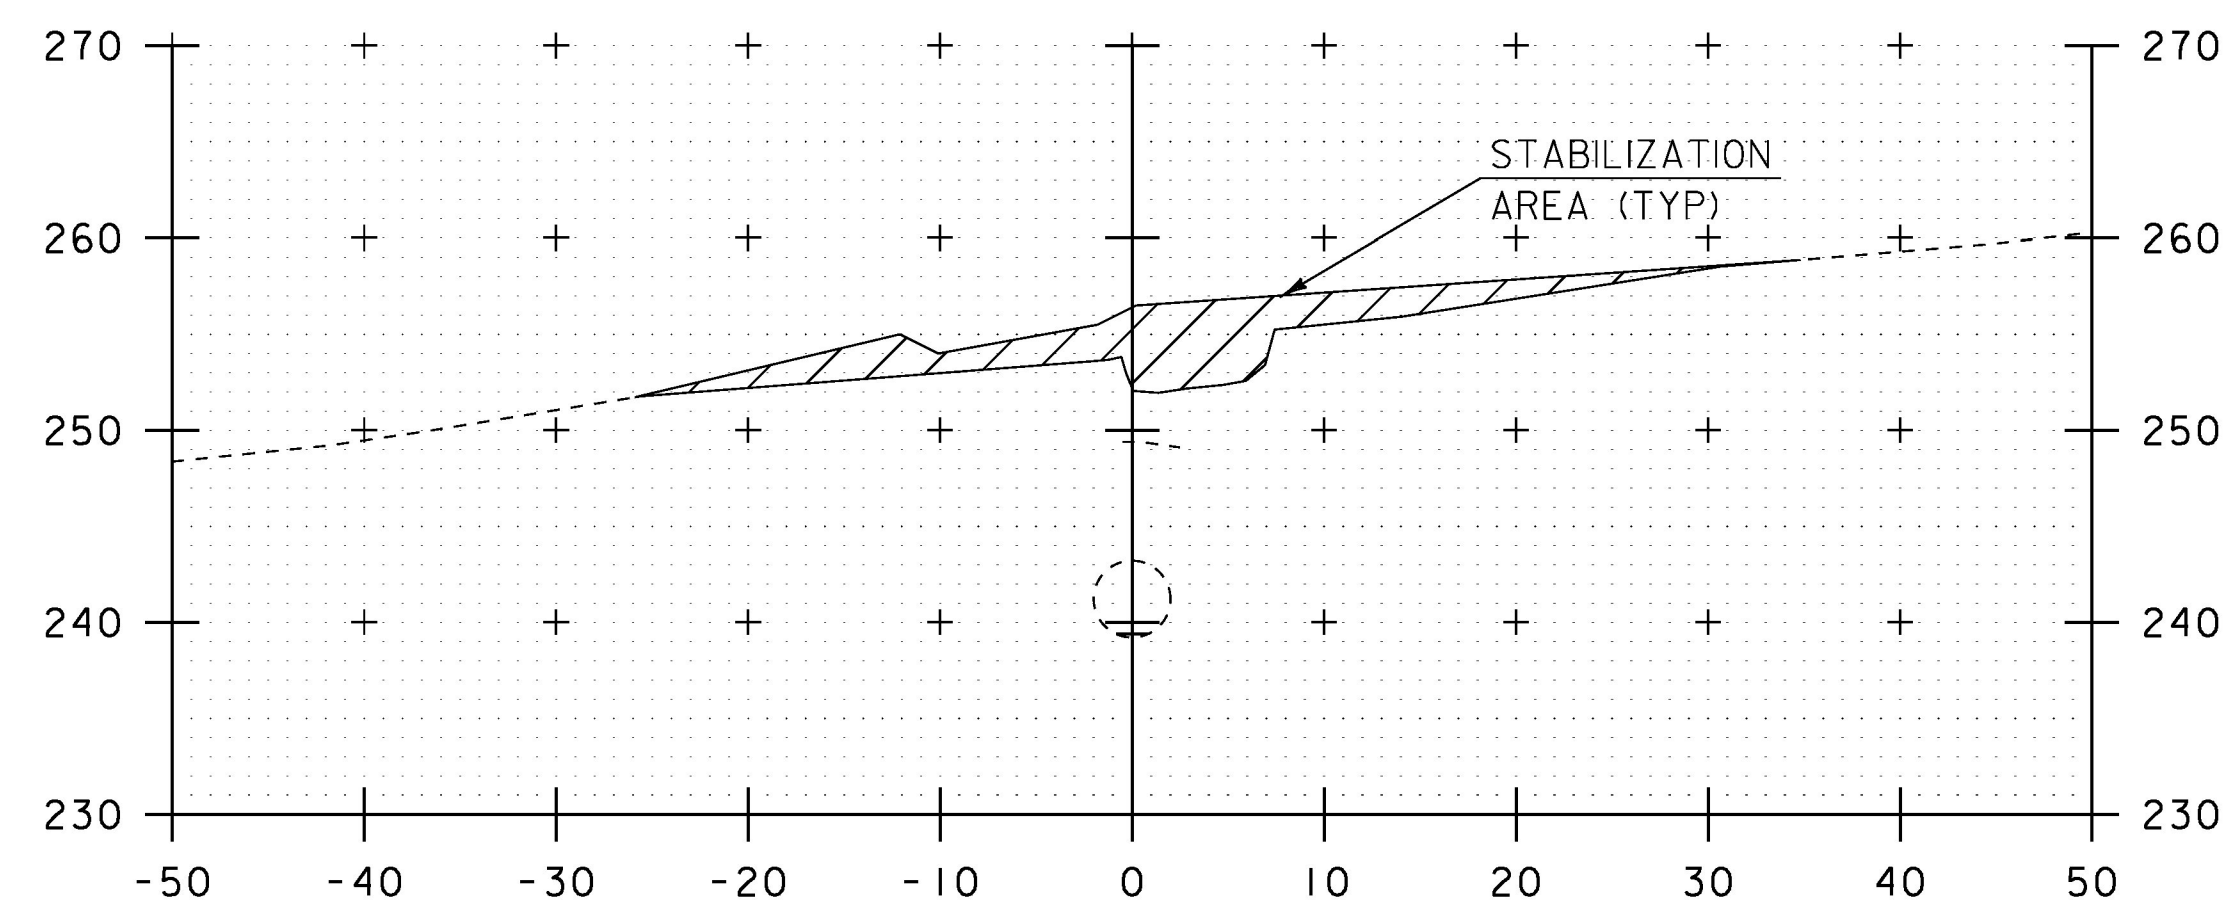

2+00

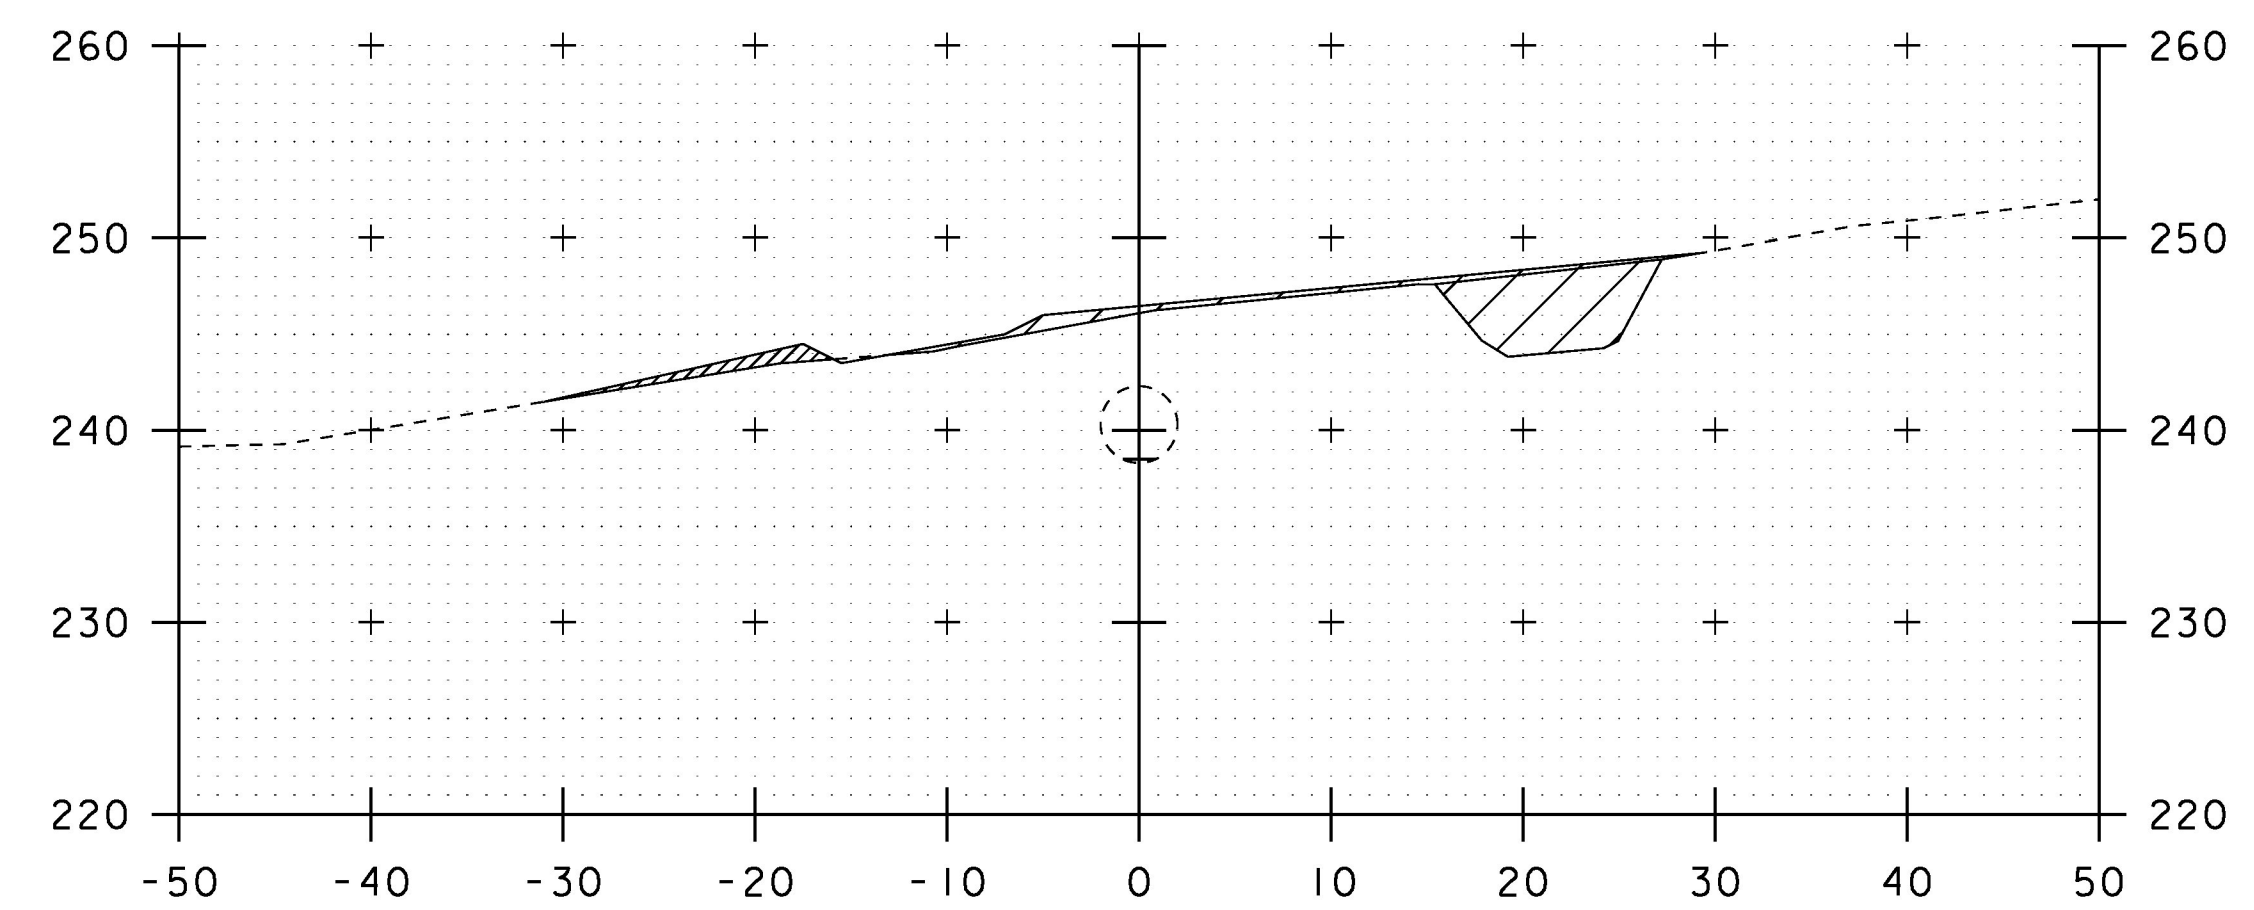

2+20

SCALE IN FEET

STA. 2+00 TO STA. 2+30

PROJECT NAME: SOUTH BURLINGTON	
PROJECT NUMBER: IM SCRP(2I)	
FILE NAME: I6d064/Design/nul.dgn	PLOT DATE: 27-APR-2017
PROJECT LEADER: K. UPMAL	DRAWN BY: C. LEACH
DESIGNED BY: C. LEACH	CHECKED BY: A. AGRAWAL
PIPE CROSS SECTION SHEET 6	SHEET 24 OF 30