



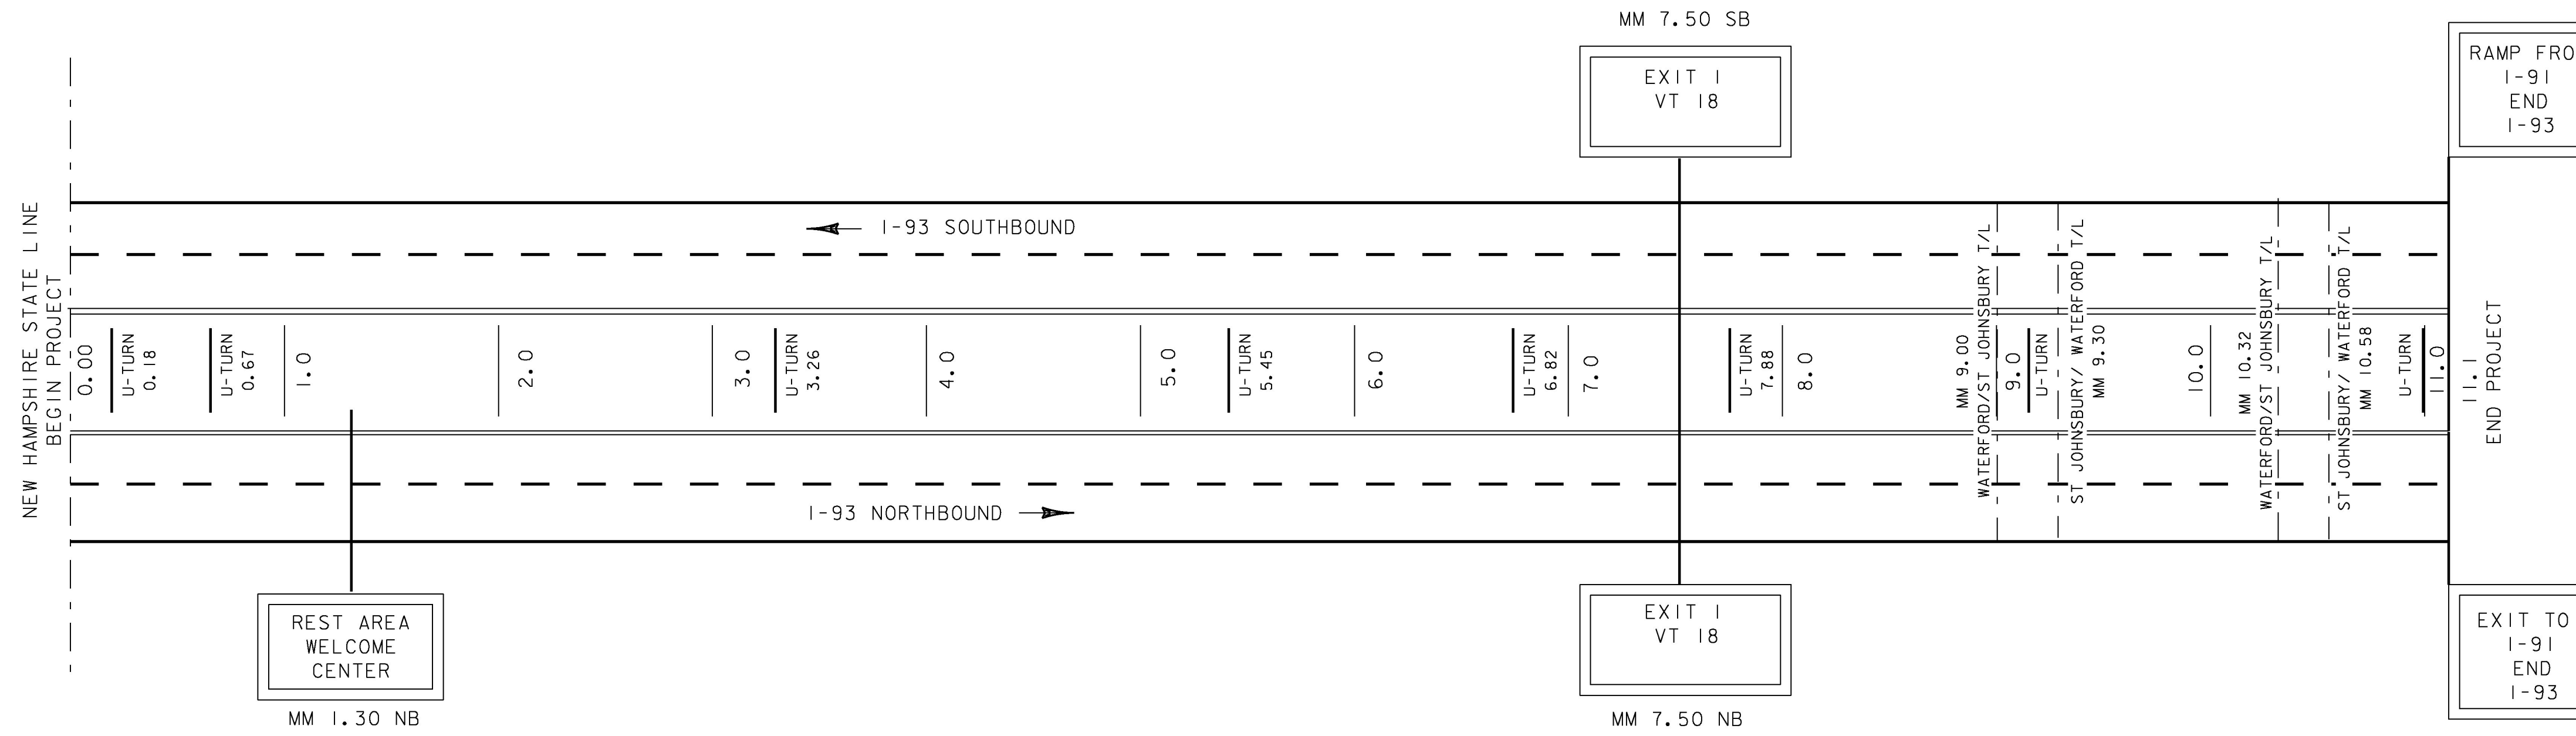



INTERSTATE 93 MAINLINE TREATMENT SCHEMATIC

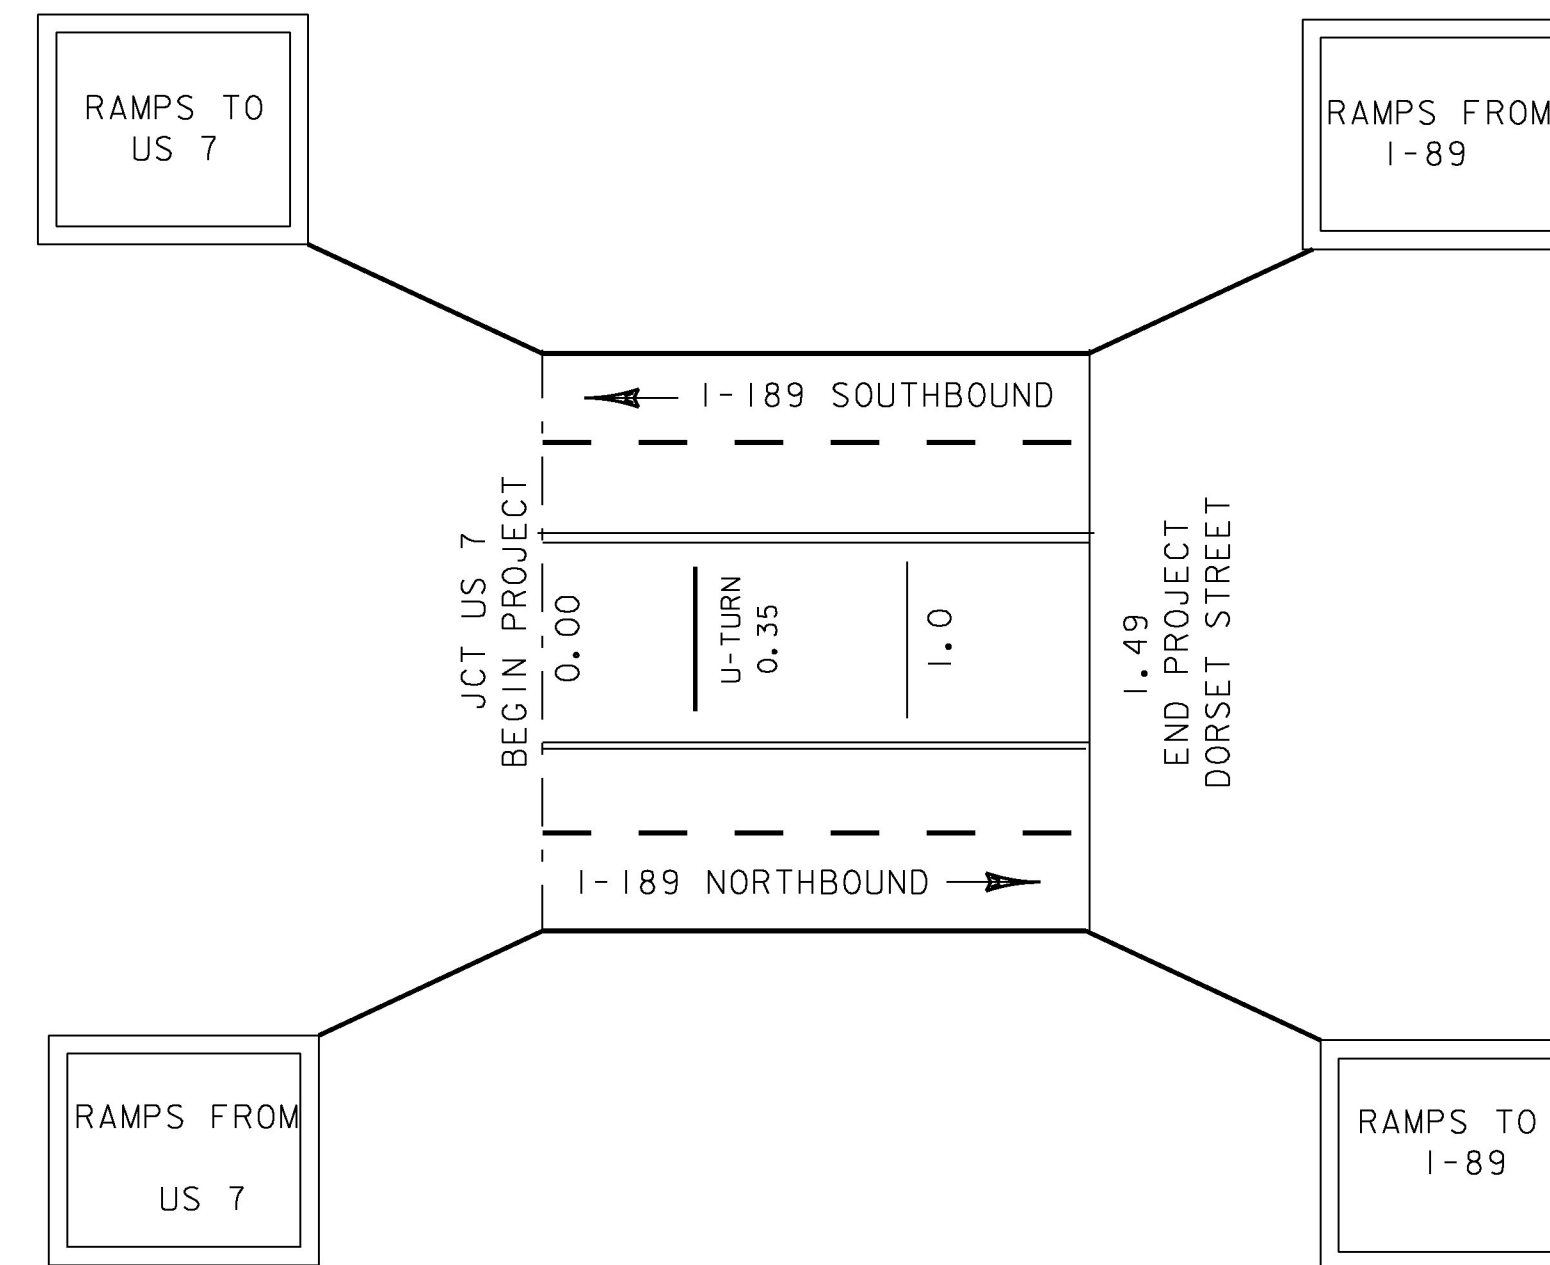

INTERSTATE 189 MAINLINE TREATMENT SCHEMATIC



LEGEND

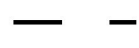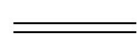-  = AREA TO BE DONE AT NIGHT
-  = 6'' SOLID WHITE LINE
-  = 6'' DASHED WHITE LINE
-  = 6'' SOLID YELLOW LINE

NOT TO SCALE

QUANTITIES ON THIS SHEET REPRESENT ALL EXISTING MARKINGS. AT THE DIRECTION OF THE ENGINEER, AREAS WHICH DO NOT NEED TO BE REPAINTED WILL BE EXCLUDED FROM THIS PROJECT.

| | |
|--|------------------------|
| PROJECT NAME: STATEWIDE | |
| PROJECT NUMBER: IMG MARK(116) | |
| FILE NAME: z16+084.dgn | PLOT DATE: 1/23/2017 |
| PROJECT LEADER: C. LATHROP | DRAWN BY: P. DAY |
| DESIGNED BY: P. DAY | CHECKED BY: C. LATHROP |
| I-93/I-189 MAINLINE TREATMENT SCHEMATIC SHEET 31 OF 34 | |