



ROADWAY TYPICAL NORMAL SECTION

NOT TO SCALE
MM 98.000 - MM 118.200 (NORTHBOUND)
MM 98.000 - MM 118.200 (SOUTHBOUND)

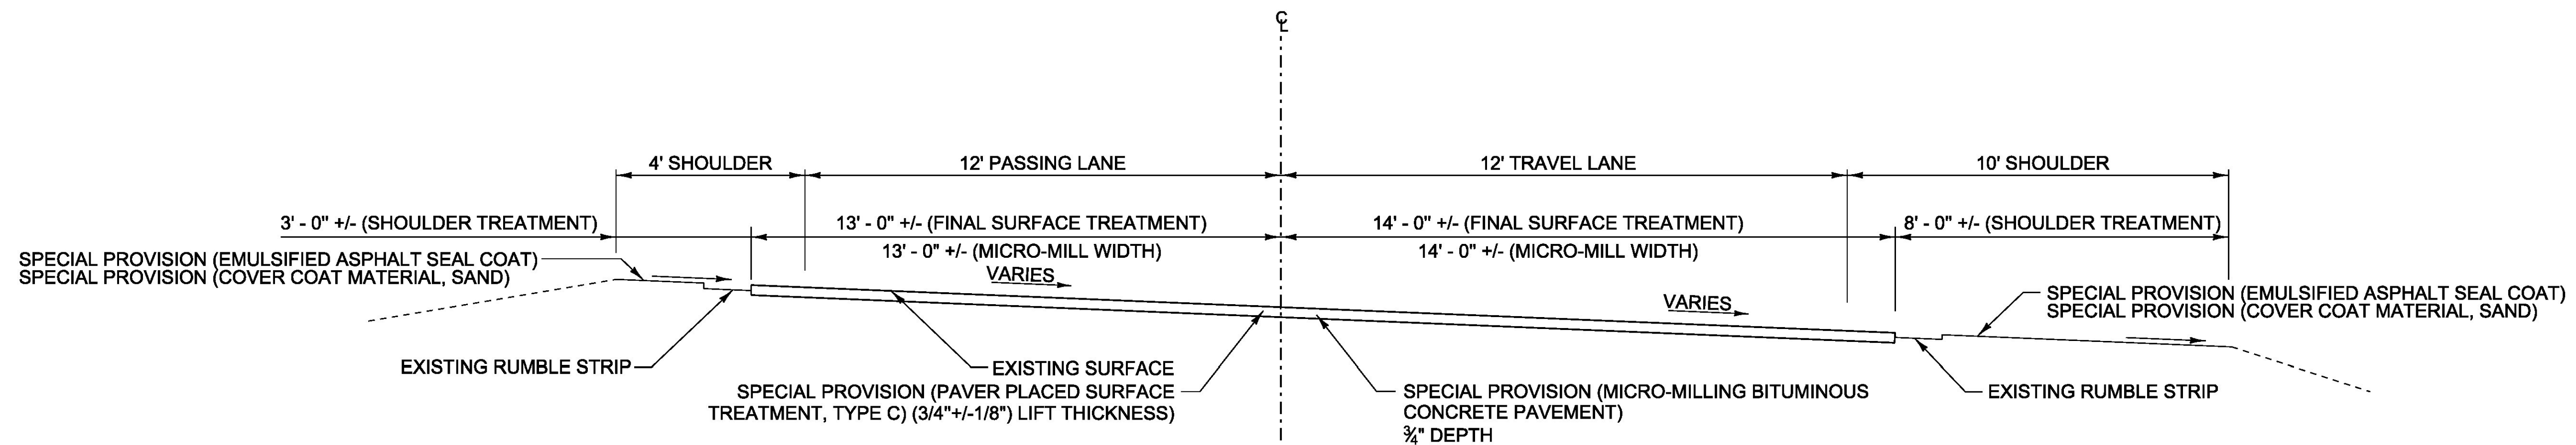

ROADWAY TYPICAL BANKED SECTION

NOT TO SCALE
MM 98.000 - MM 118.200 (NORTHBOUND)
MM 98.000 - MM 118.200 (SOUTHBOUND)

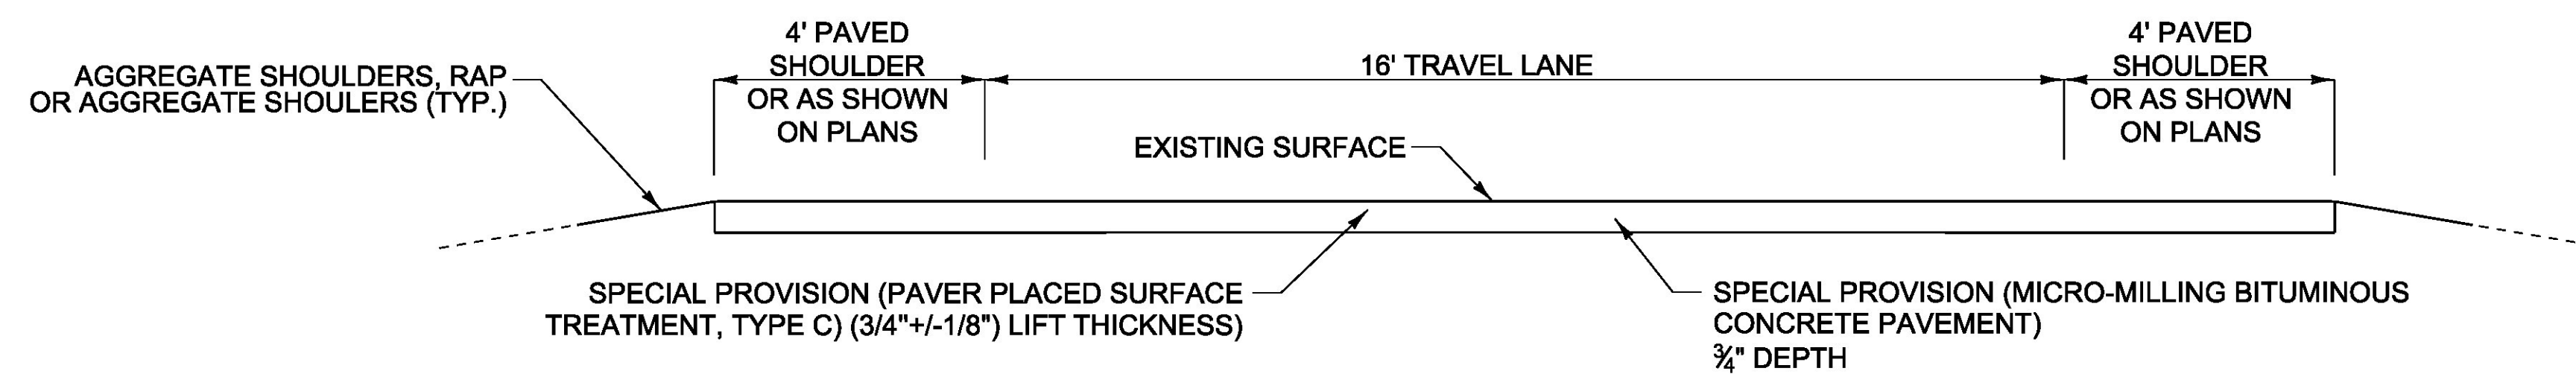

TYPICAL RAMP SECTION

NOT TO SCALE
MM 98.000 - MM 118.200 (NORTHBOUND)
MM 98.000 - MM 118.200 (SOUTHBOUND)

NOTE:
1. PERFORMANCE GRADED BINDER SHALL BE PG 70-28.

PROJECT NAME: COLCHESTER-SWANTON	
PROJECT NUMBER: IM SURF(56)	
FILE NAME: pl6v07l_wrk.dgn	PLOT DATE: 09-DEC-2016
PROJECT LEADER: M. FOWLER	DRAWN BY: B. KIPP
DESIGNED BY: B. KIPP	CHECKED BY: M. FOWLER
TYPICAL SECTION SHEET 2	SHEET 5 OF 54