


**BRIDGE #84-S**  
MM 105.670 - GEORGIA

LENGTH OF NEW ASPHALTIC PLUG JOINTS:  
JOINT #1 = 37'  
JOINT #2 = 37'  
TOTAL = 74'

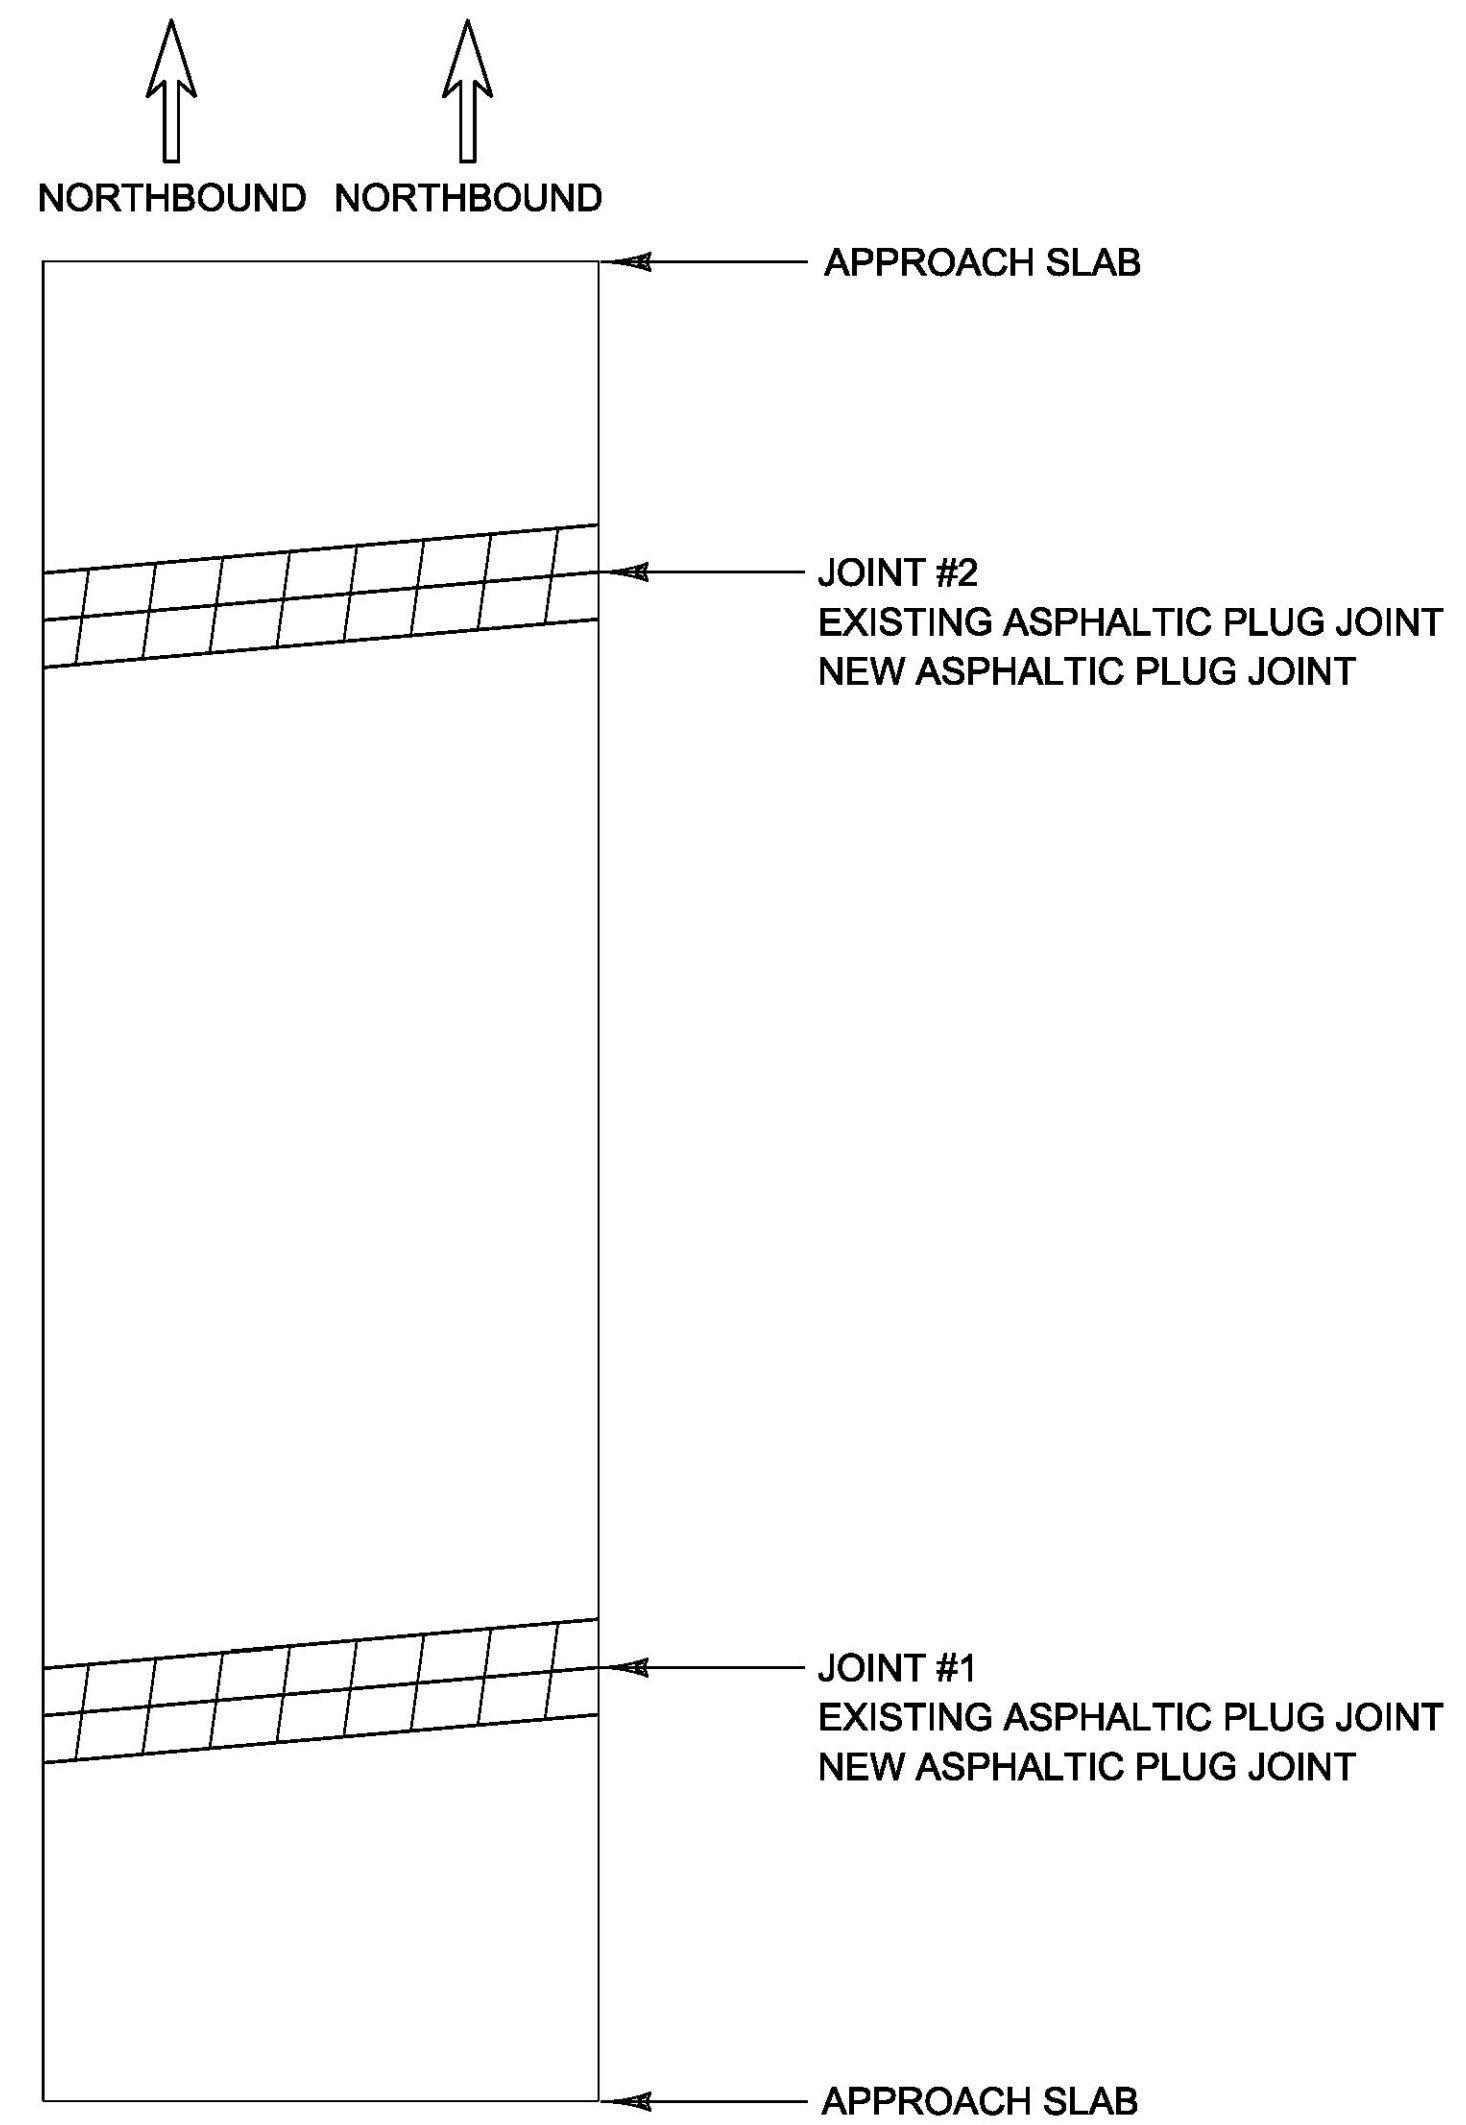

**BRIDGE #84-N**  
MM 105.670 - GEORGIA

LENGTH OF NEW ASPHALTIC PLUG JOINTS:  
JOINT #1 = 39'  
JOINT #2 = 39'  
TOTAL = 78'

PROJECT NAME: COLCHESTER-SWANTON	
PROJECT NUMBER: IM SURF(56)	
FILE NAME: pl6v071_wrk.dgn	PLOT DATE: 09-DEC-2016
PROJECT LEADER: M. FOWLER	DRAWN BY: B. KIPP
DESIGNED BY: B. KIPP	CHECKED BY: M. FOWLER
BRIDGE DETAIL SHEET 5	SHEET 18 OF 54