


**EXPANSION JOINT TYPICAL SECTION  
PLAN VIEW  
(VERMONT JOINT)  
NOT TO SCALE**

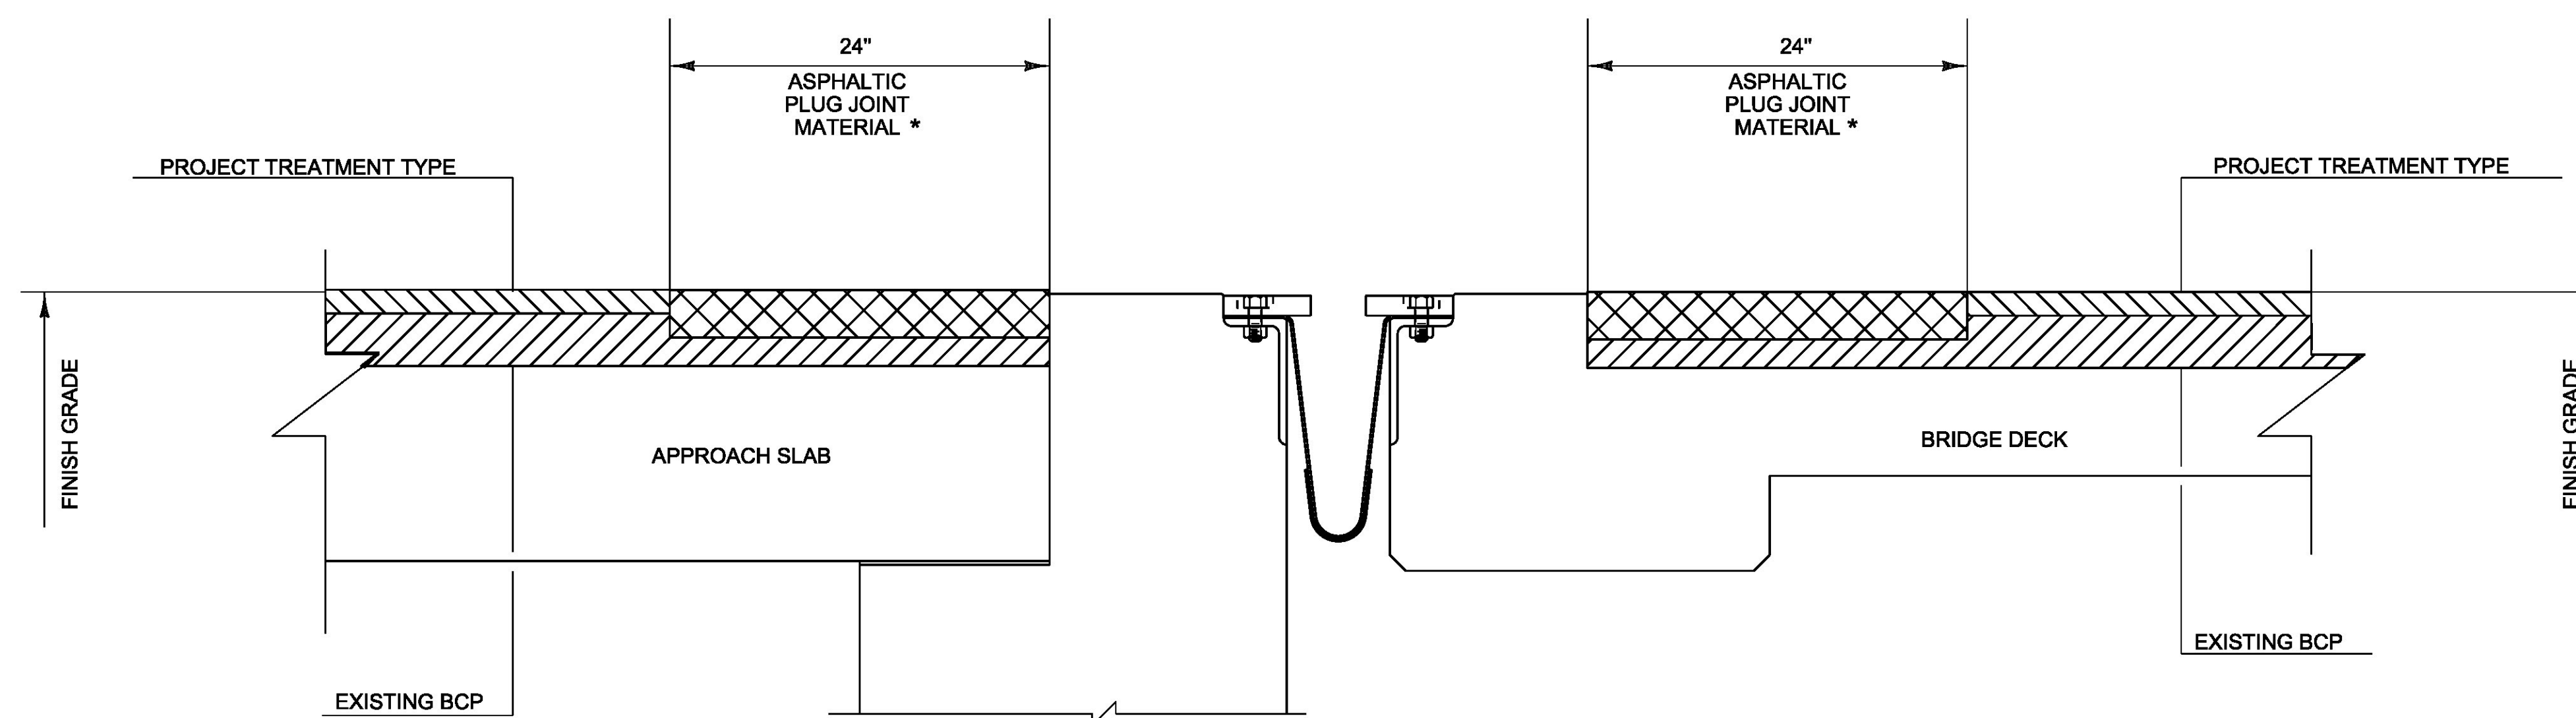

**EXPANSION JOINT TYPICAL SECTION  
CROSS SECTION  
(VERMONT JOINT)  
NOT TO SCALE**

\* 2" MINIMUM THICKNESS UNLESS OTHERWISE DIRECTED BY THE ENGINEER

PROJECT NAME:	COLCHESTER-SWANTON
PROJECT NUMBER:	IM SURF(56)
FILE NAME:	pl6v07l_wrk.dgn
PROJECT LEADER:	M. FOWLER
DESIGNED BY:	B. KIPP
VT JOINT ASPHALTIC PLUG DETAIL SHEET	SHEET 24 OF 54
PLOT DATE:	09-DEC-2016
DRAWN BY:	B. KIPP
CHECKED BY:	M. FOWLER