


**EXPANSION JOINT TYPICAL SECTION - PLAN VIEW  
(FINGER PLATE JOINT)**

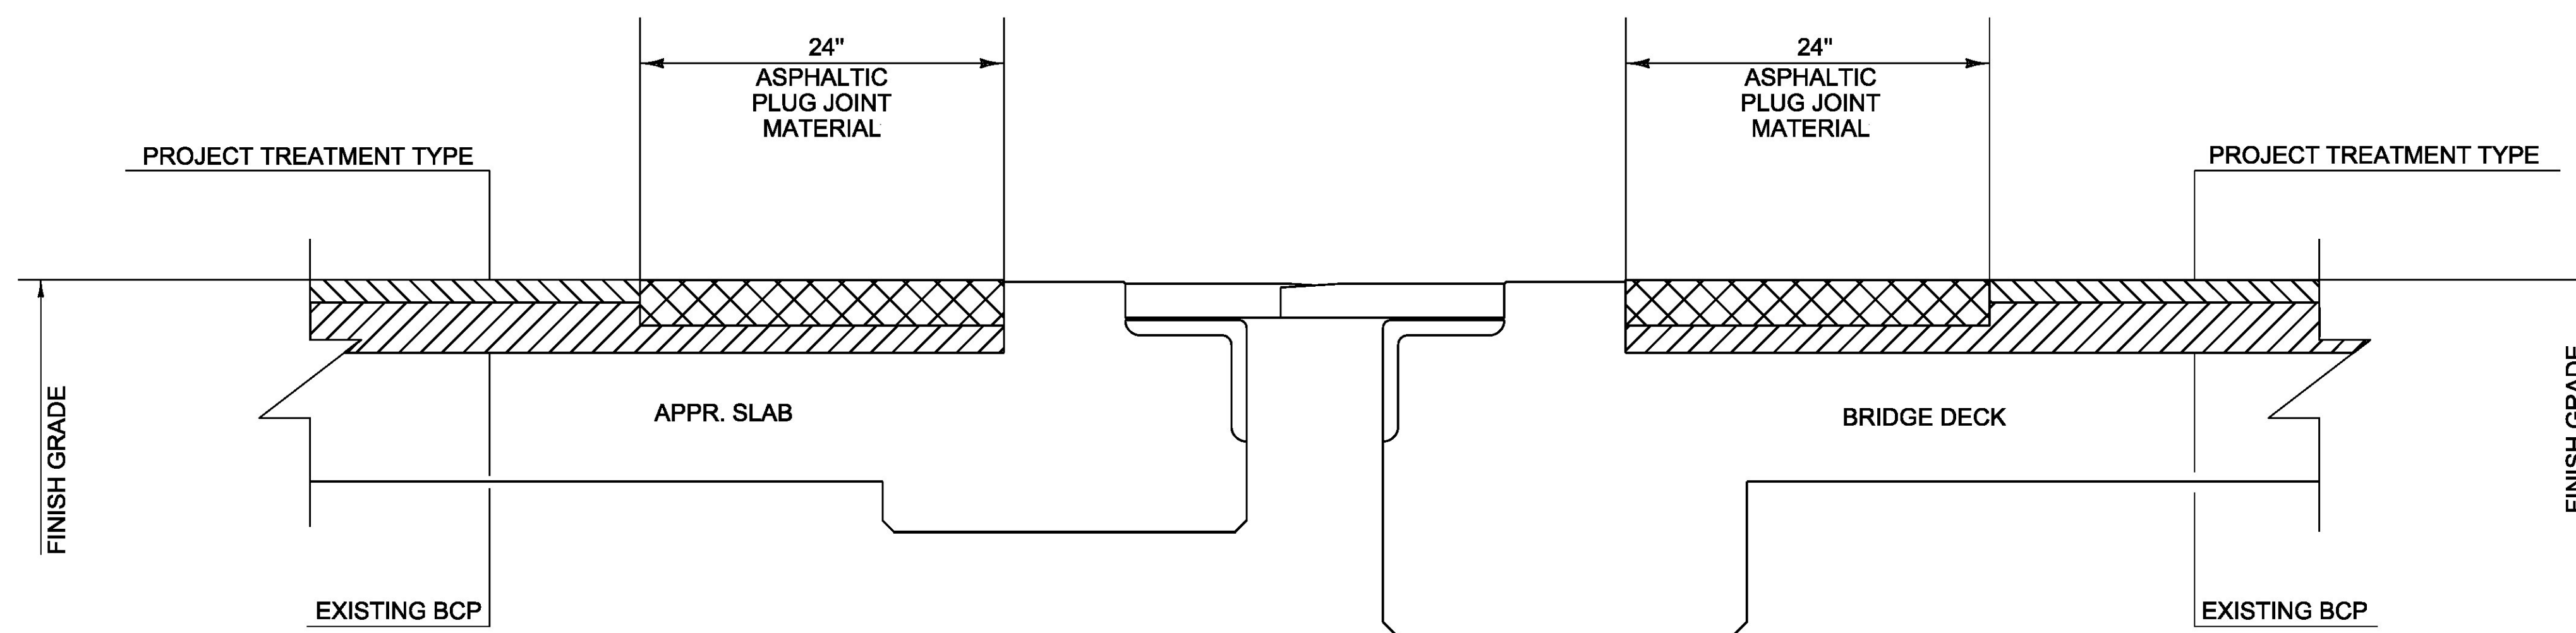

**EXPANSION JOINT TYPICAL SECTION - CROSS SECTION  
(FINGER PLATE JOINT)**

NOT TO SCALE

2" MINIMUM UNLESS OTHERWISE DIRECTED BY THE ENGINEER

PROJECT NAME:	COLCHESTER-SWANTON
PROJECT NUMBER:	IM SURF(56)
FILE NAME:	pl6v07l_wrk.dgn
PROJECT LEADER:	M. FOWLER
DESIGNED BY:	B. KIPP
FINGER JOINT ASPHALTIC PLUG DETAIL SHEET	SHEET 25 OF 54
PLOT DATE:	09-DEC-2016
DRAWN BY:	B. KIPP
CHECKED BY:	M. FOWLER