

INDEX OF SHEETS

- 1 TITLE SHEET
- 2 INDEX OF SHEETS

Date AUG 27 1985

Earth Construction, Inc.
Contractor

Robert W. Jorda
Signature

President
Title

Juan C. Crompton
Transportation Secretary's Signature

CONTRACT PLANS

THESE PLANS DO NOT REFLECT
CHANGES MADE ON THE PROJECT.



STATE OF VERMONT AGENCY OF TRANSPORTATION



PROPOSED IMPROVEMENT TOWN OF ST. JOHNSBURY COUNTY OF CALEDONIA INTERSTATE CONNECTOR

BEGINNING AT THE INTERSECTION OF U.S. ROUTE 5 AND THE
NORTHEAST VERMONT REGIONAL HOSPITAL ROAD AND EXTENDING
WESTERLY AND THEN NORTHERLY 0.682 MILES TO THE
I 91 ST. JOHNSBURY NORTH INTERCHANGE.

LENGTH OF ROADWAY 3207.57 FEET = 0.608 MILES
LENGTH OF BRIDGE 390.87 FEET = 0.074 MILES
LENGTH OF PROJECT 3598.44 FEET = 0.682 MILES

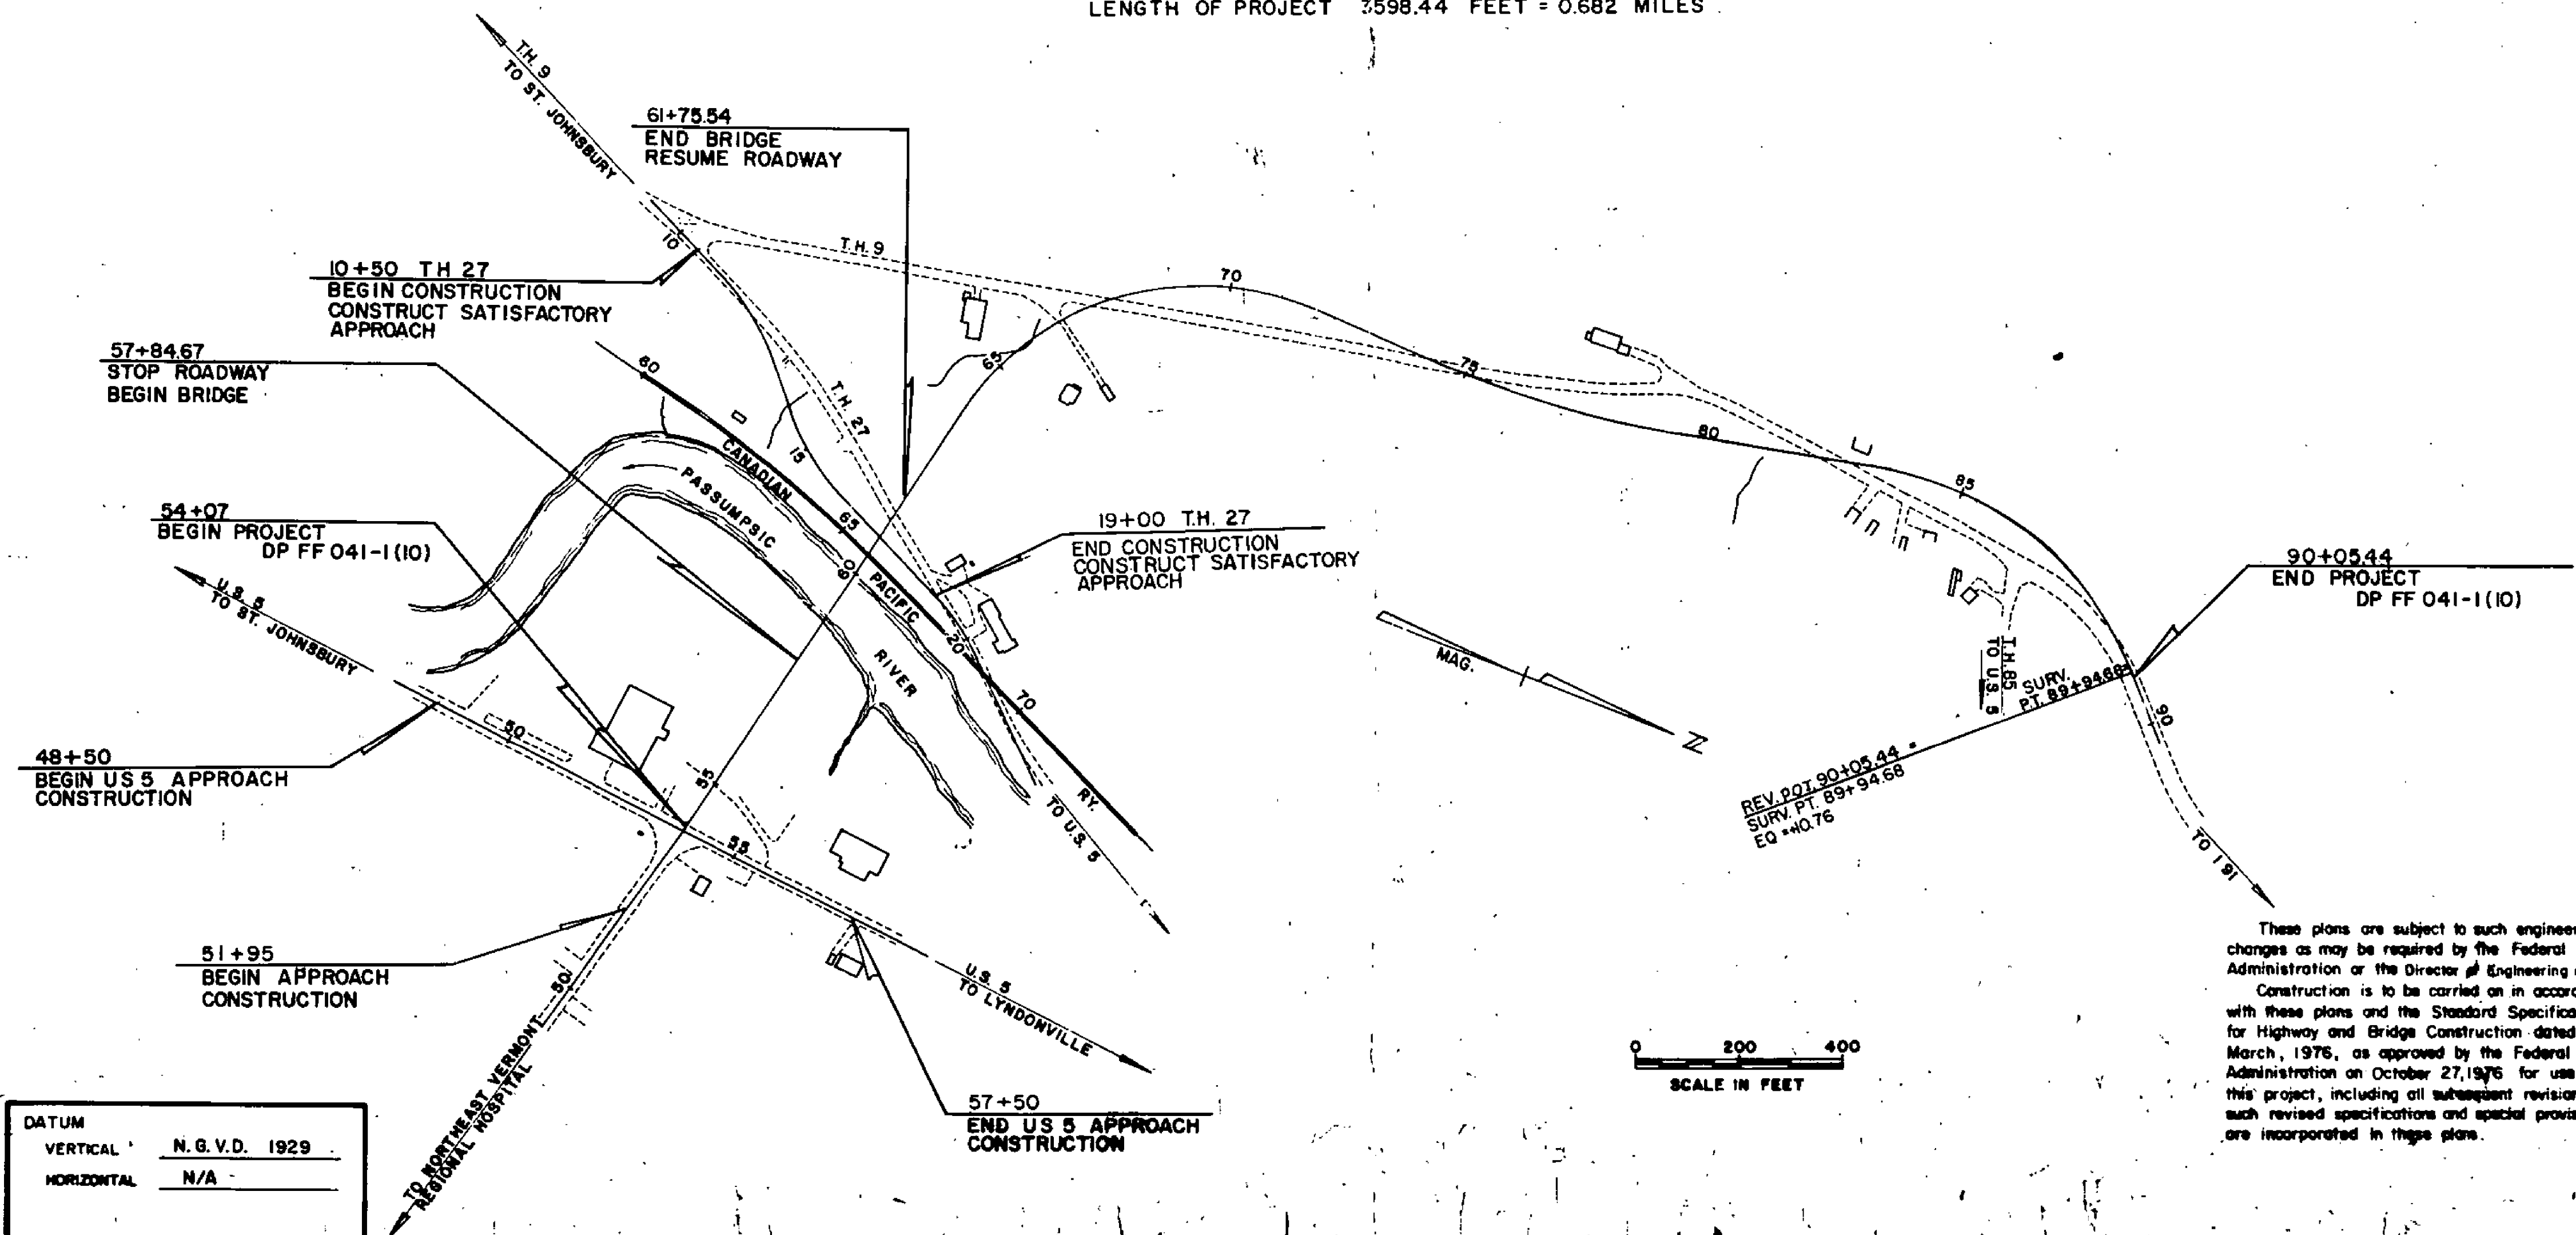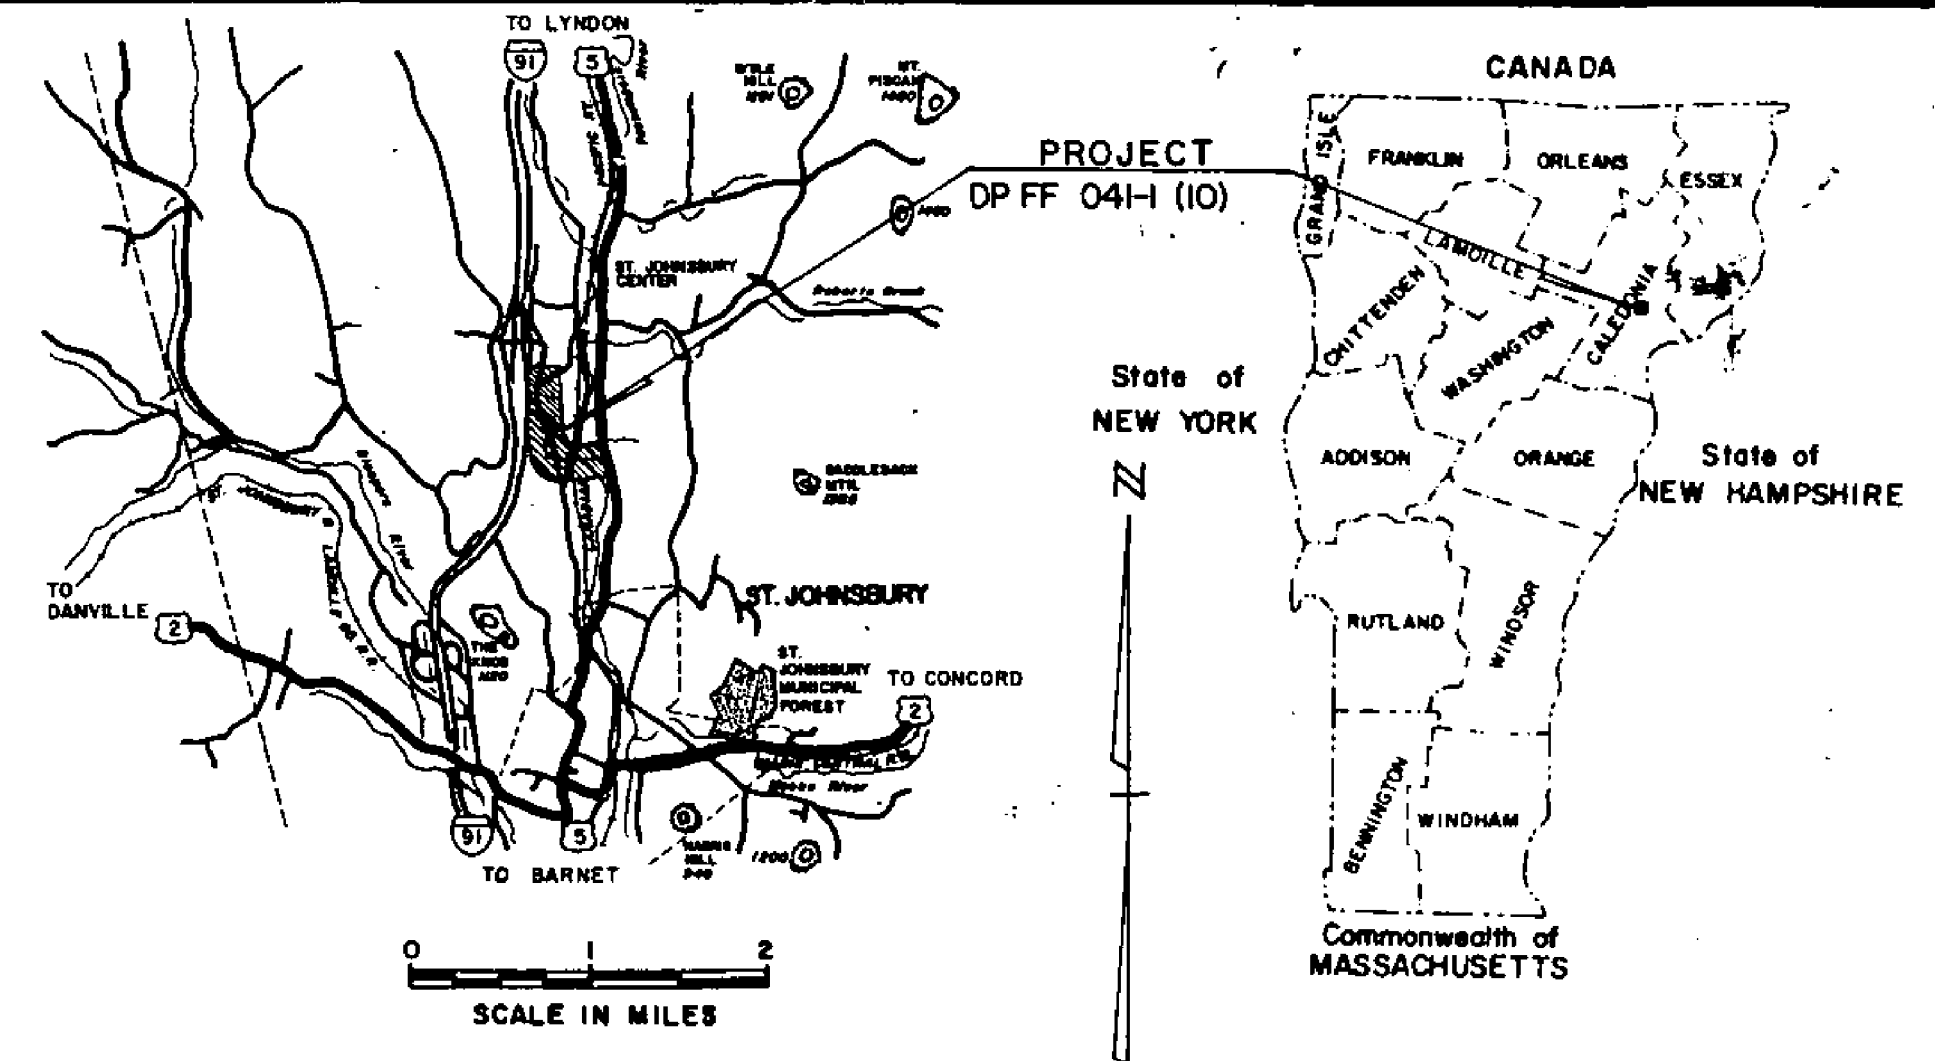

1986	AADT = 1830
2006	AADT = 2470
2006	DHV = 345
	D = 55%
	T = 4%
	V = 40 MPH

- CONVENTIONAL SIGNS
- COUNTY LINE
 - TOWN LINE
 - LIMITS OF ACCESS
 - POINT OF ACCESS
 - FENCE LINE
 - STONE WALL
 - TRAVELED WAY
 - GUARD RAIL
 - RAILROAD
 - SURVEY LINE
 - CULVERT
 - POWER POLE
 - TELEPHONE POLE
 - TREES
 - CONTROL OF ACCESS
 - PROPERTY LINE
 - R.O.W. TAKING LINE
 - SLOPE RIGHTS
 - TOP OF CUT
 - TOE OF SLOPE

DATUM

VERTICAL	N. G. V. D. 1929
HORIZONTAL	N/A

These plans are subject to such engineering changes as may be required by the Federal Highway Administration or the Director of Engineering and Construction. Construction is to be carried on in accordance with these plans and the Standard Specifications for Highway and Bridge Construction dated March, 1976, as approved by the Federal Highway Administration on October 27, 1976 for use on this project, including all subsequent revisions and such revised specifications and special provisions as are incorporated in these plans.

SUBMITTED BY ORDER OF THE STATE TRANSPORTATION BOARD

APPROVED [Signature] DATE 3-28-85
DIRECTOR OF ENGINEERING AND CONSTRUCTION

AGENCY OF TRANSPORTATION
FEDERAL HIGHWAY ADMINISTRATION

APPROVED _____ DATE _____
DIVISION ADMINISTRATOR

FECG-
PROJECT DP FF NR 041-I (10)

SHEET 1 OF 229 SHEETS

