



DECK REINFORCING PLAN

1" = 10'-0"

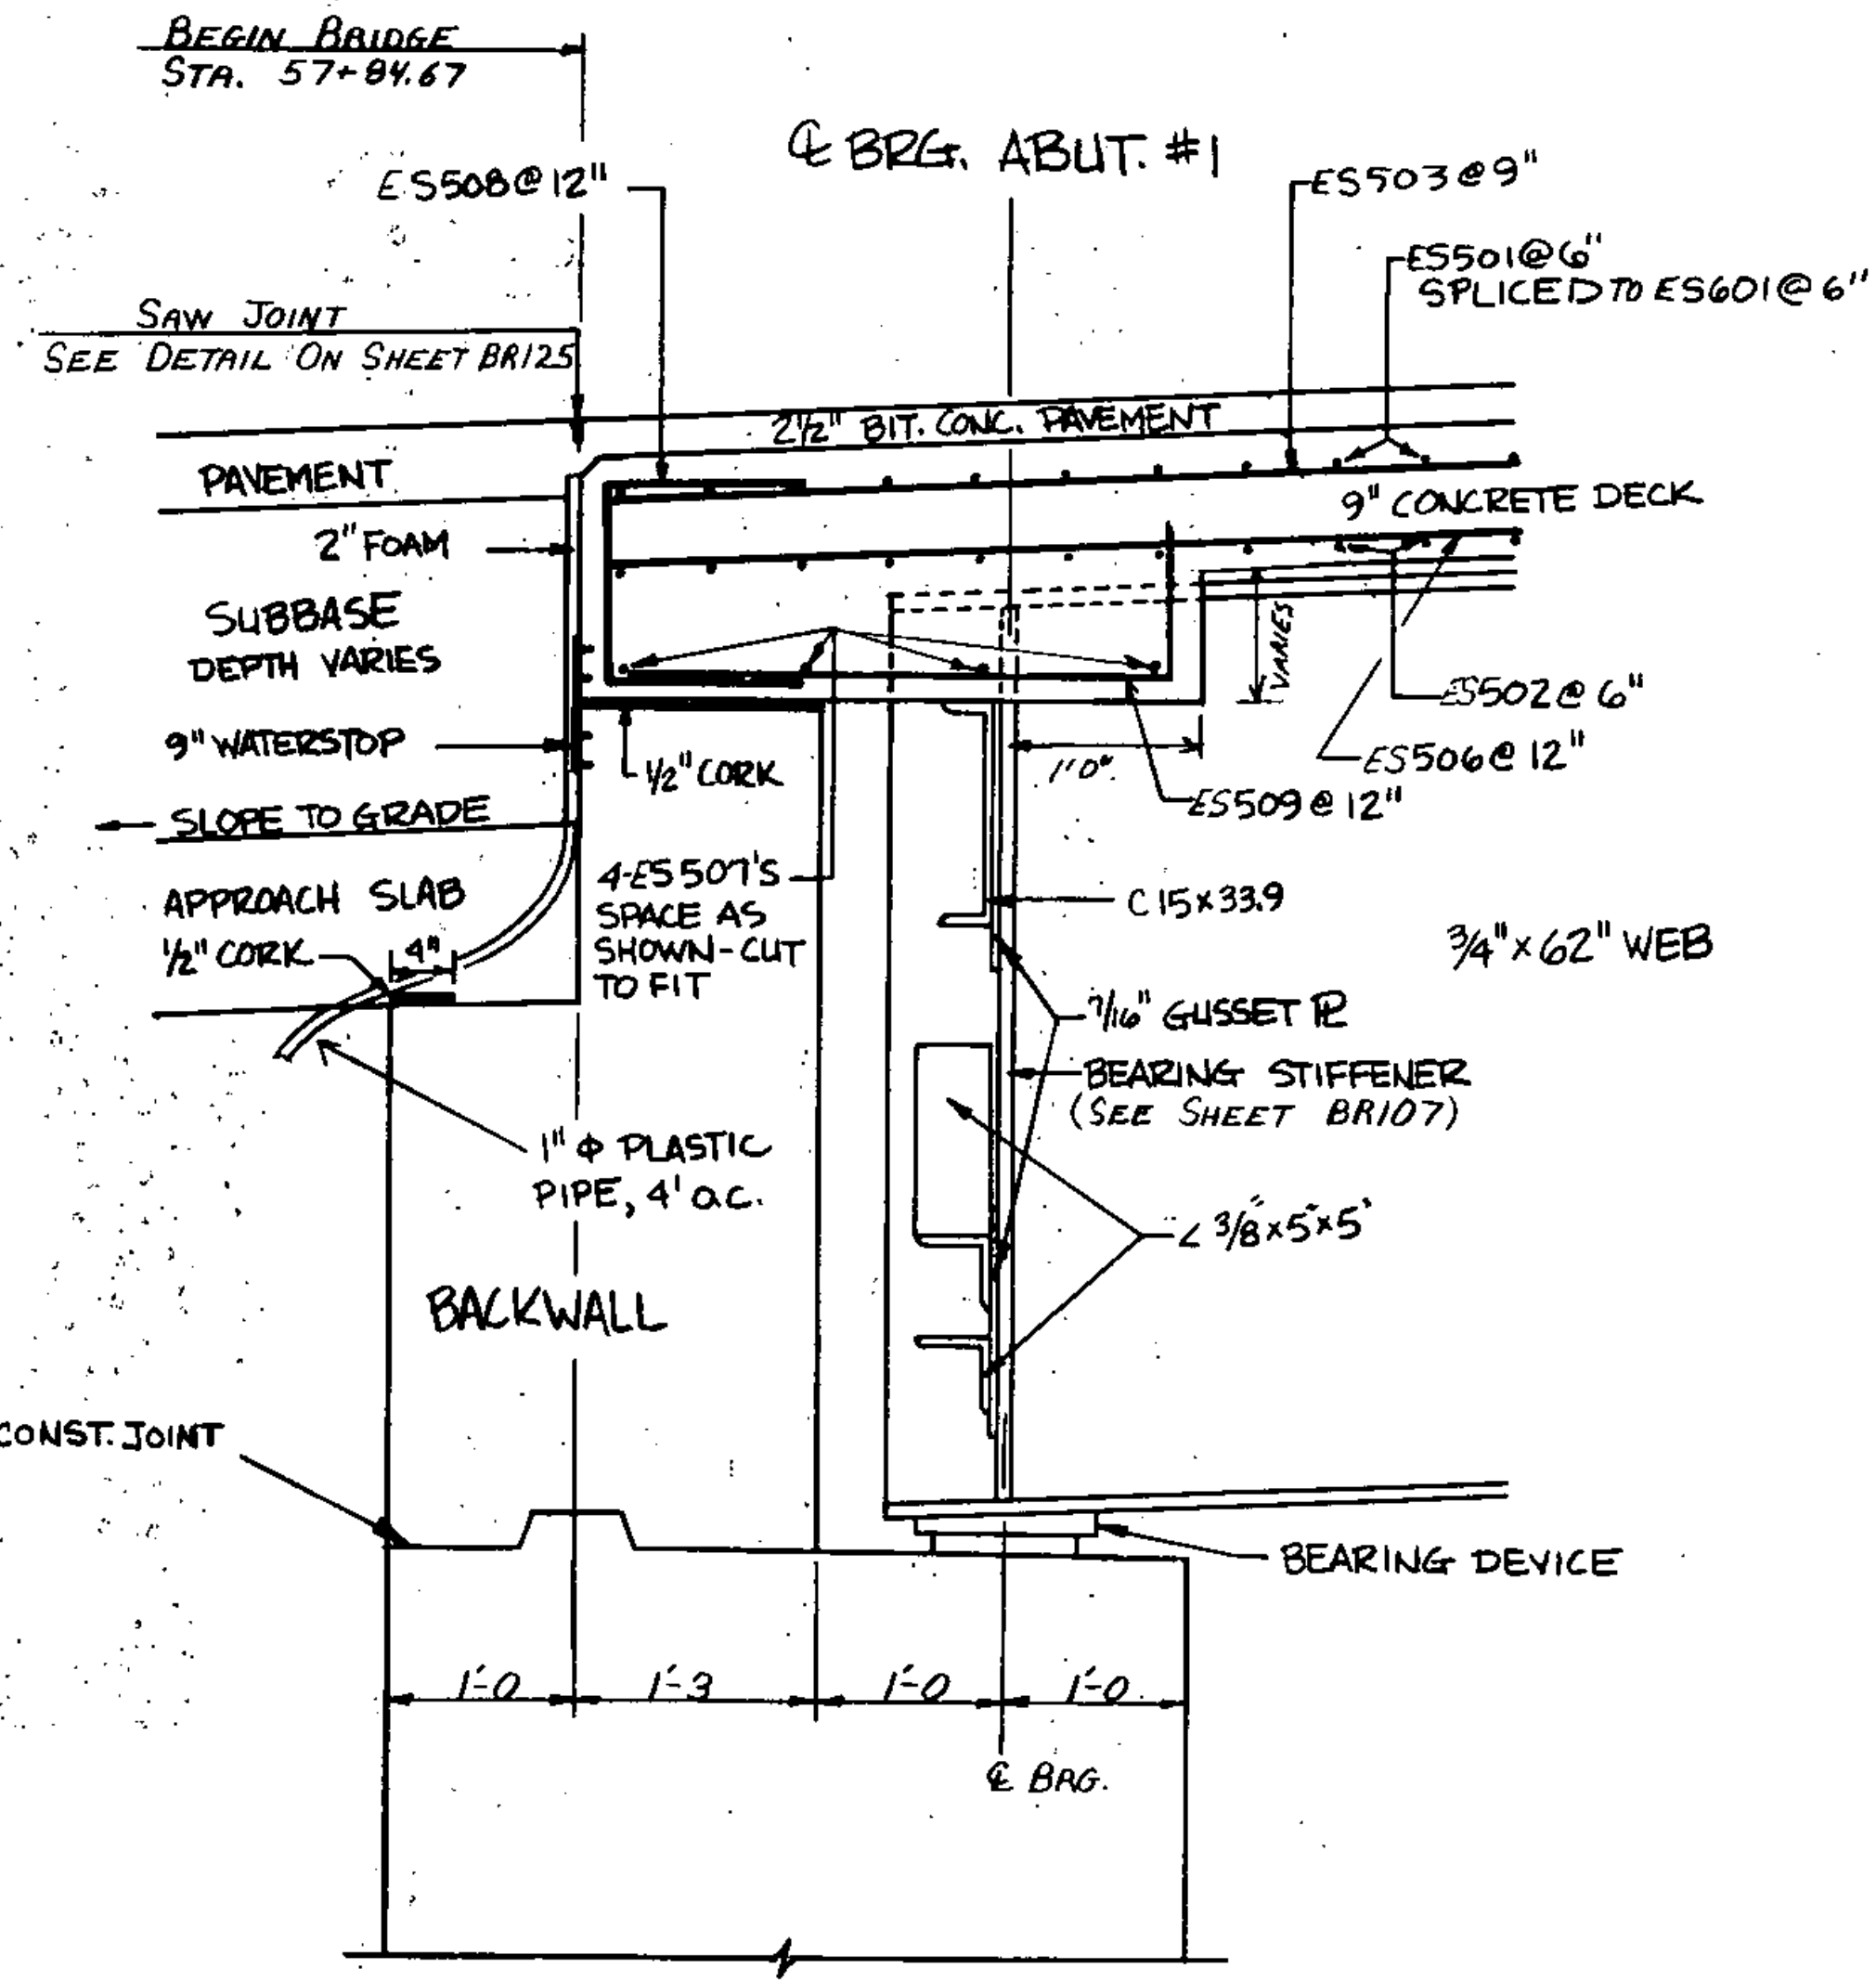

GIRDER END DETAILS (NORMAL TO ABUTMENT)

1" = 1'-0"

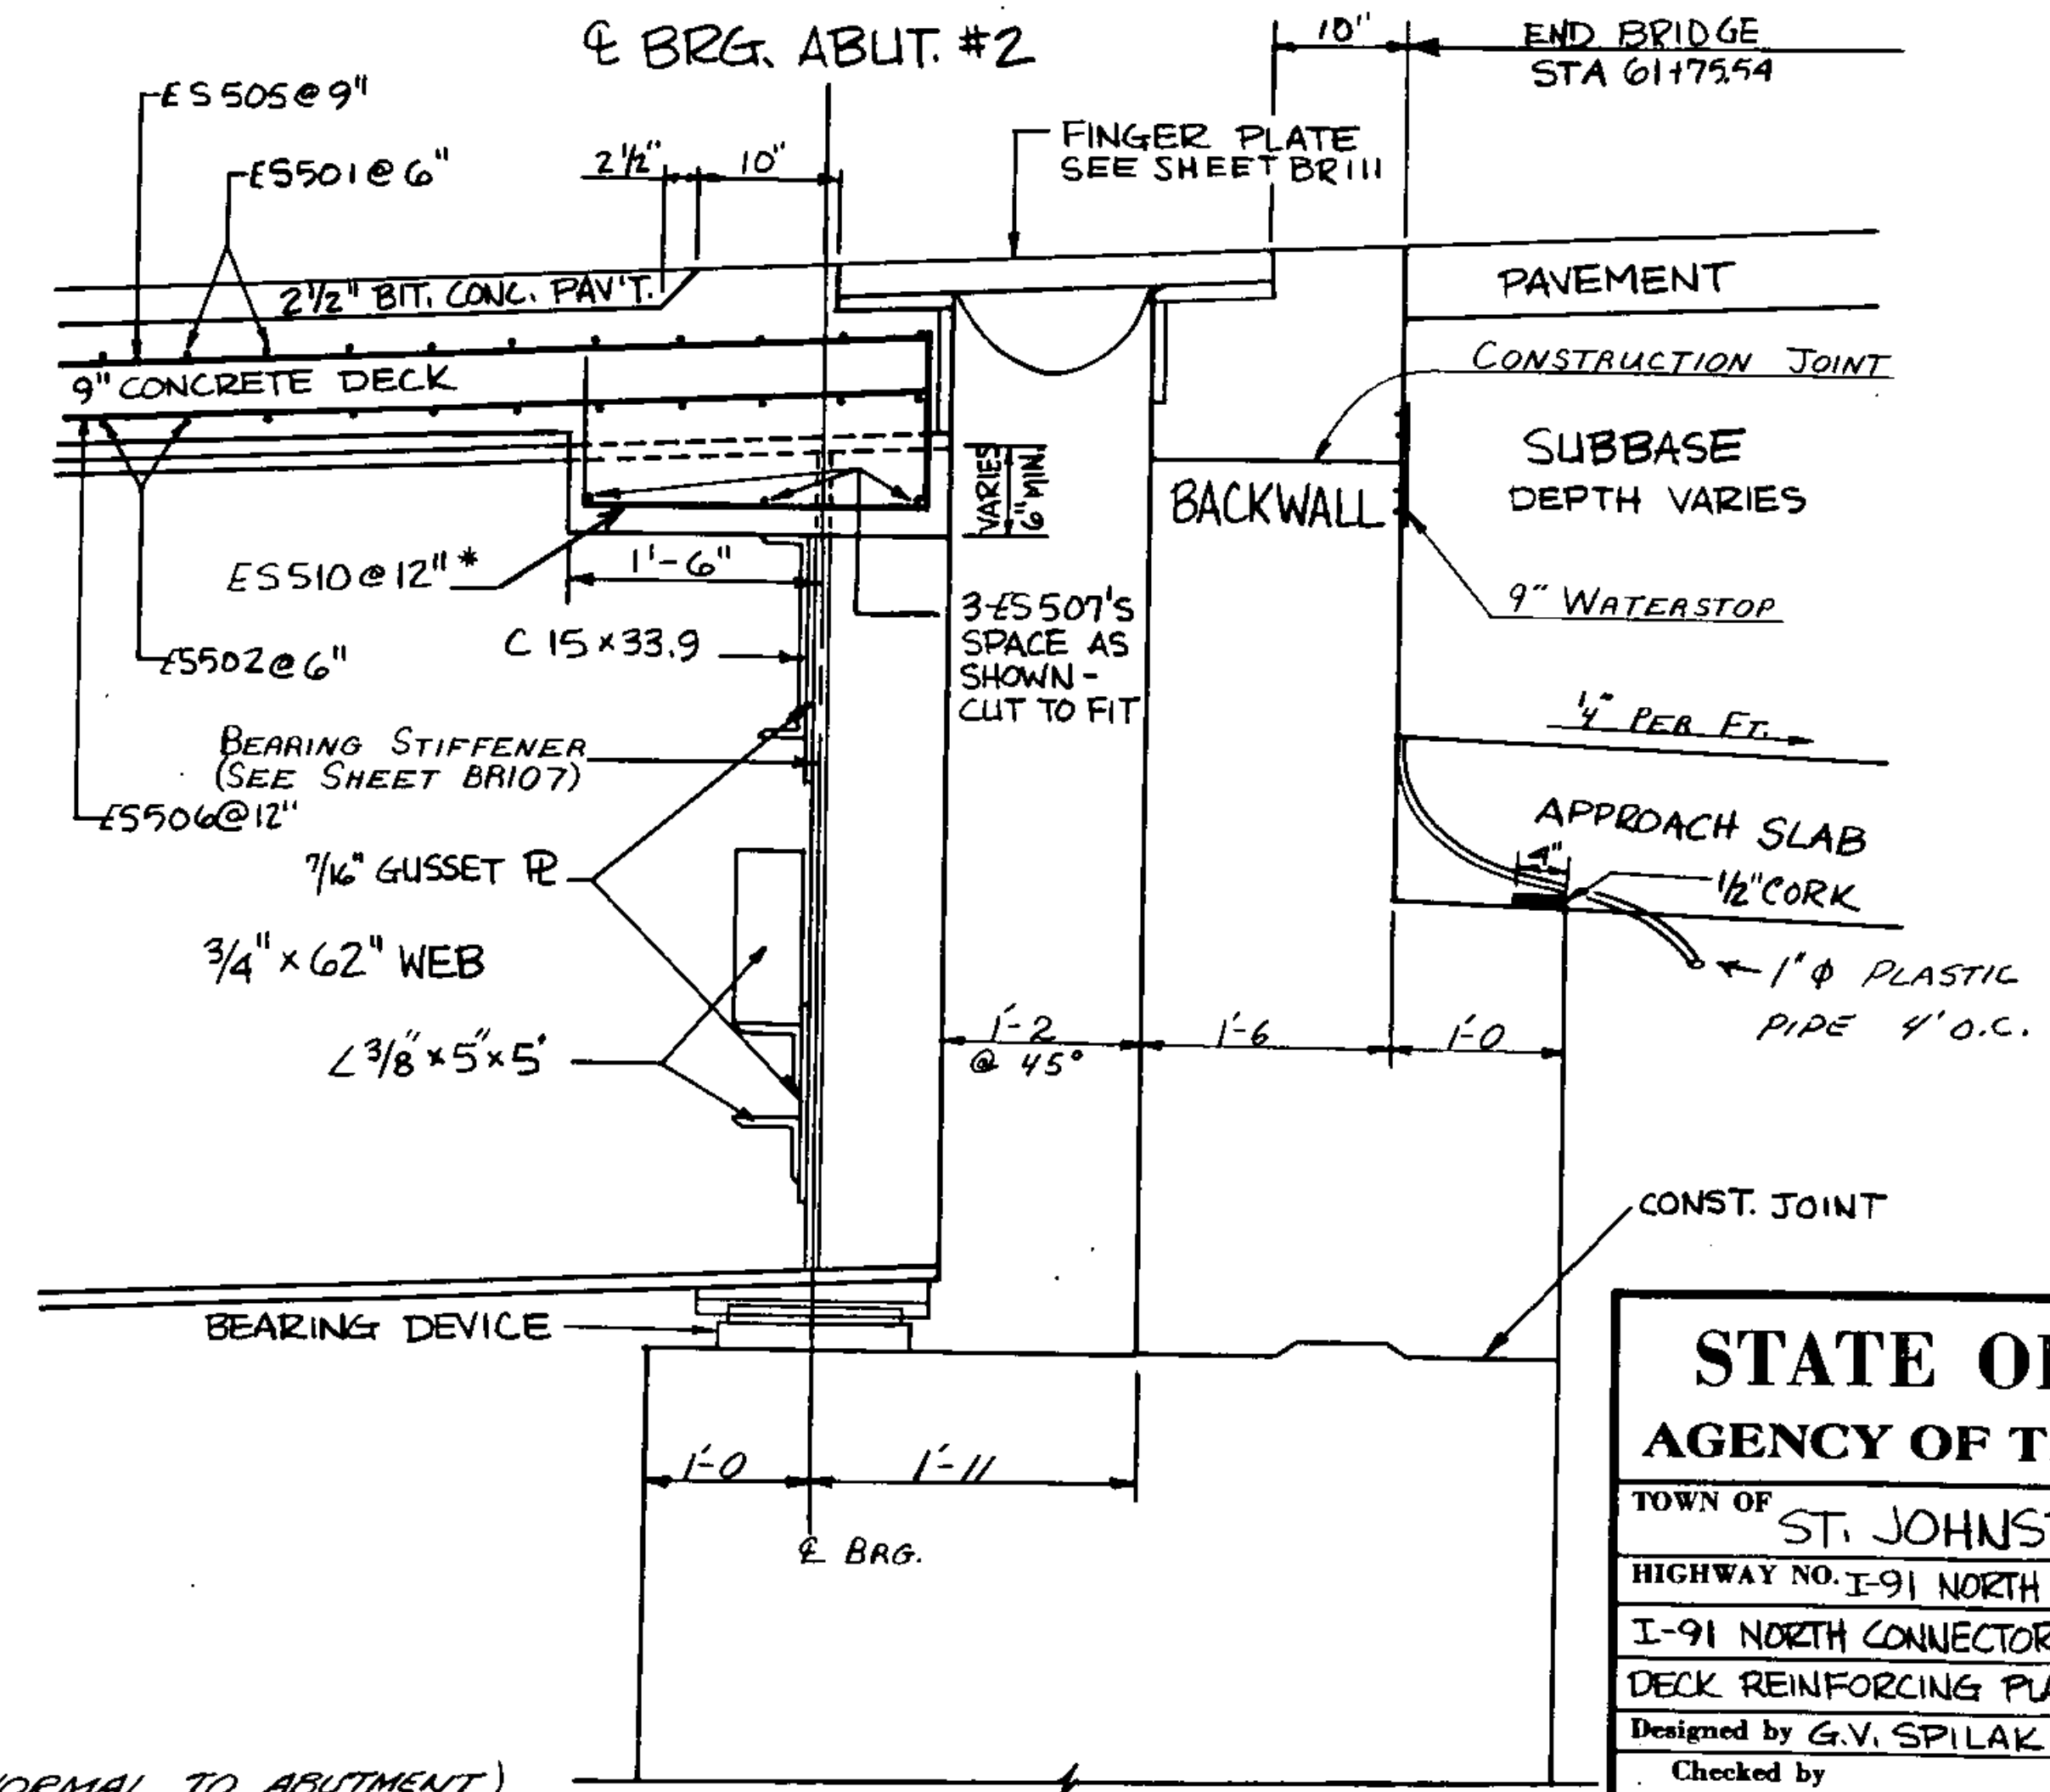

NOTE

SEE BR 120 FOR WATERSTOP DETAILS

* CUT TO FIT IN FIELD WHERE NECESSARY TO MAINTAIN CLEARANCE

SEE SECTION 707.23 FOR SPECIFICATION FOR PREFORMED JOINT FILLER, CLOSED CELL FOAM. PAYMENT FOR FOAM IS SUBSIDIARY TO CONCRETE, CLASS B

STATE OF VERMONT
AGENCY OF TRANSPORTATION

TOWN OF	ST. JOHNSBURY	Bridge No.	1
HIGHWAY NO.	I-91 NORTH CONNECTOR	Log Sta.	
		Surv. Sta.	60+0
I-91 NORTH CONNECTOR OVER PASSUMPSIC RIVER			
DECK REINFORCING PLAN & GIRDER END DETAILS			
Designed by	G.V. SPILAK	Drawn by	G. KLINEFELTER
Checked by	M. GARCIA	Bridge Design Supervisor	R.S. HAUPT
	date 6-84	date	10-84
PROJECT	ST. JOHNSBURY	PROJECT NO.	DP-FF041-1(10)
Bridge Sheet No.	BR110	Sheet	68 of 229