




ELEVATION - WINGWALL 3  
SCALE: 3/8" = 1'-0"

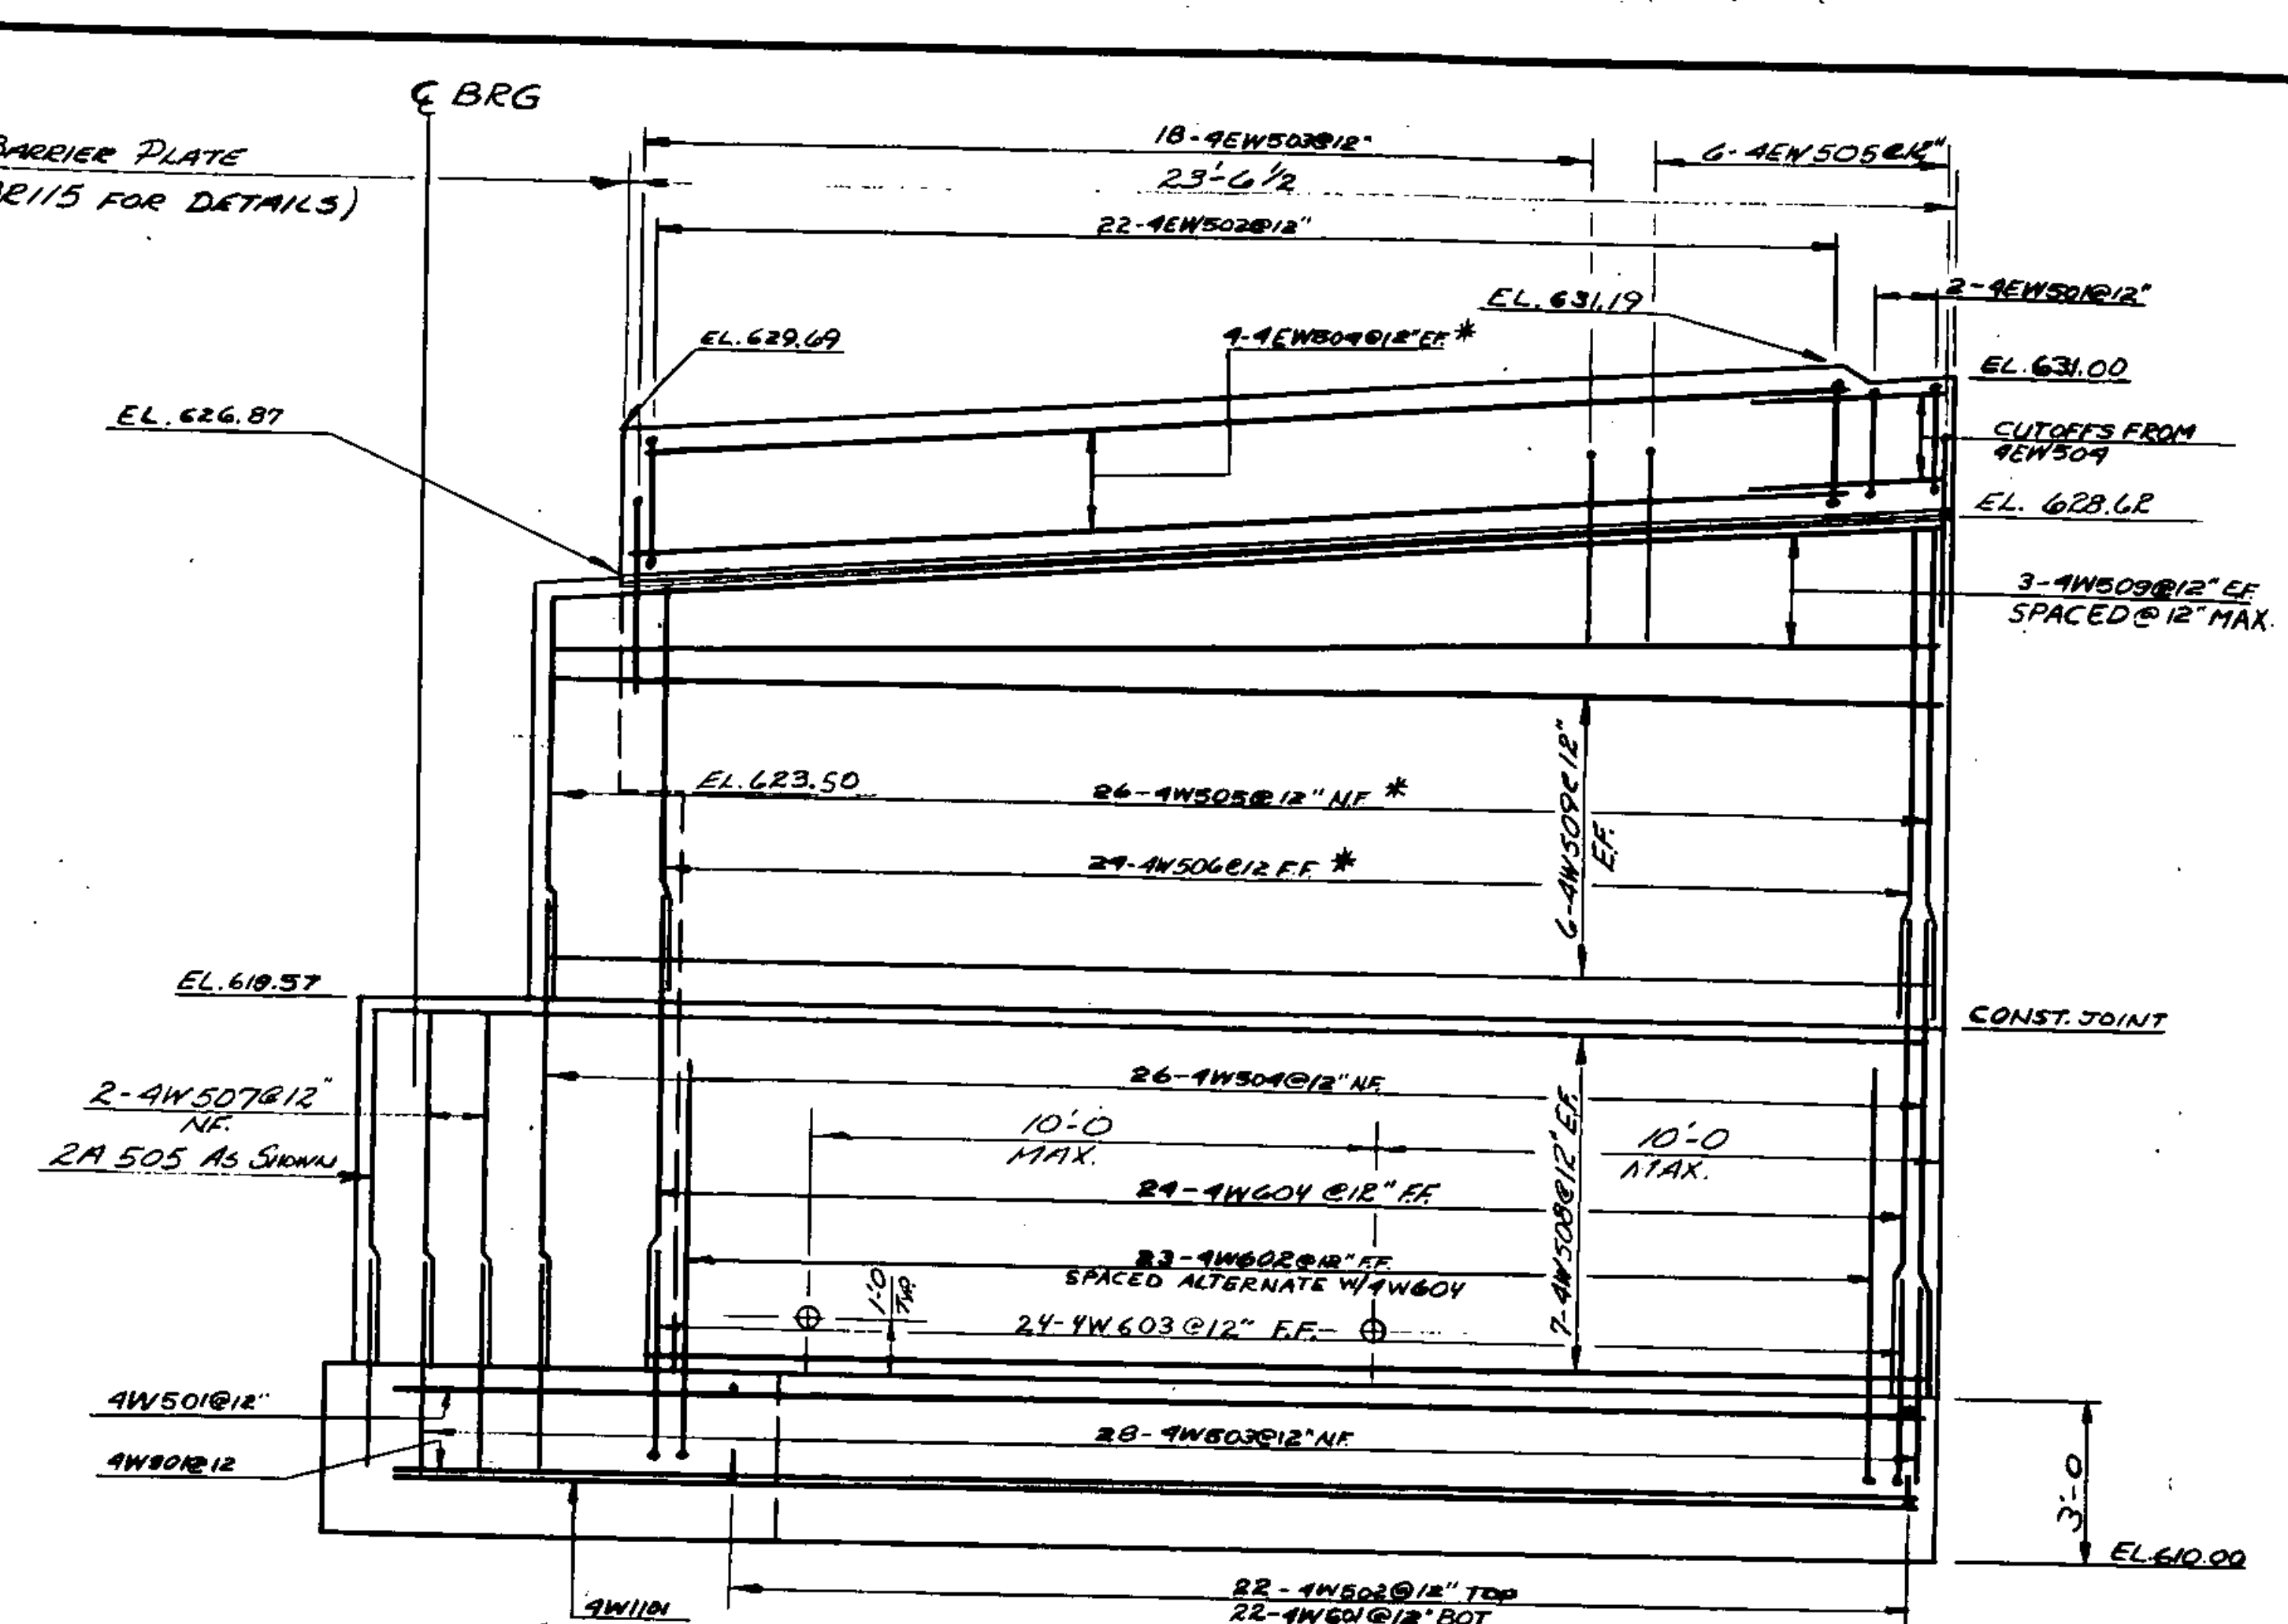

ELEVATION - WINGWALL 4  
SCALE: 3/8" = 1'-0"

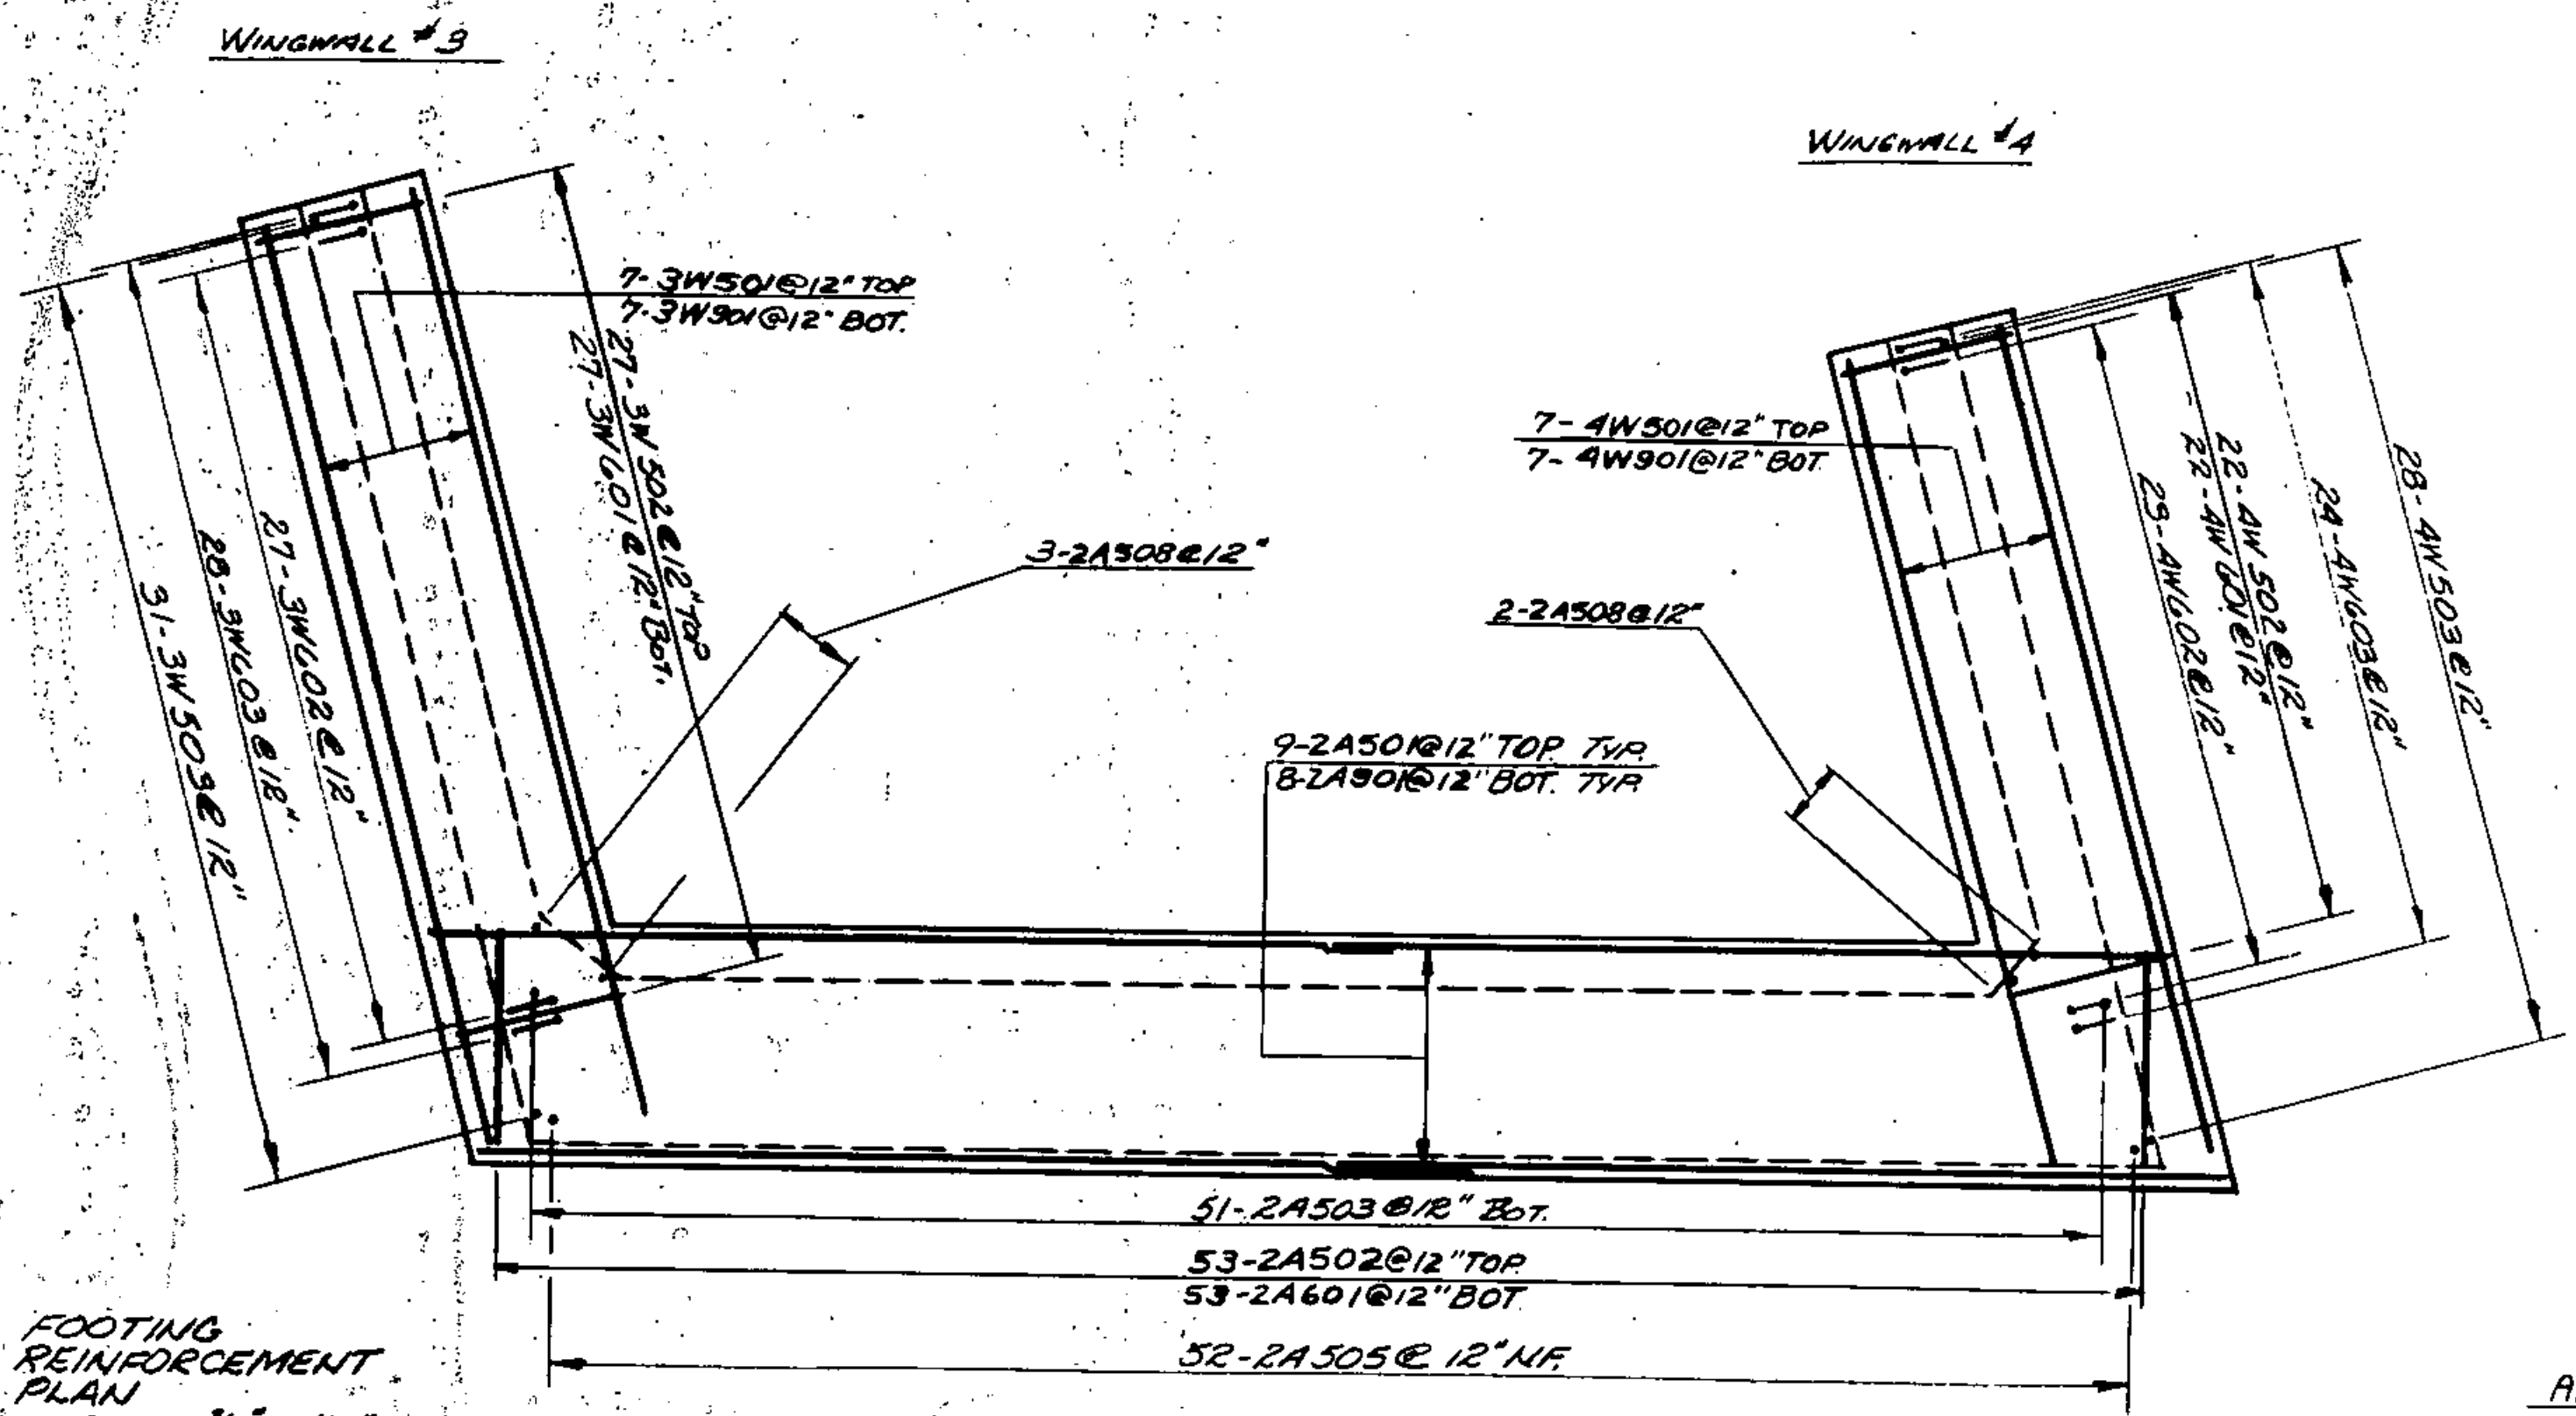

FOOTINGS REINFORCEMENT PLAN  
SCALE: 3/8" = 1'-0"

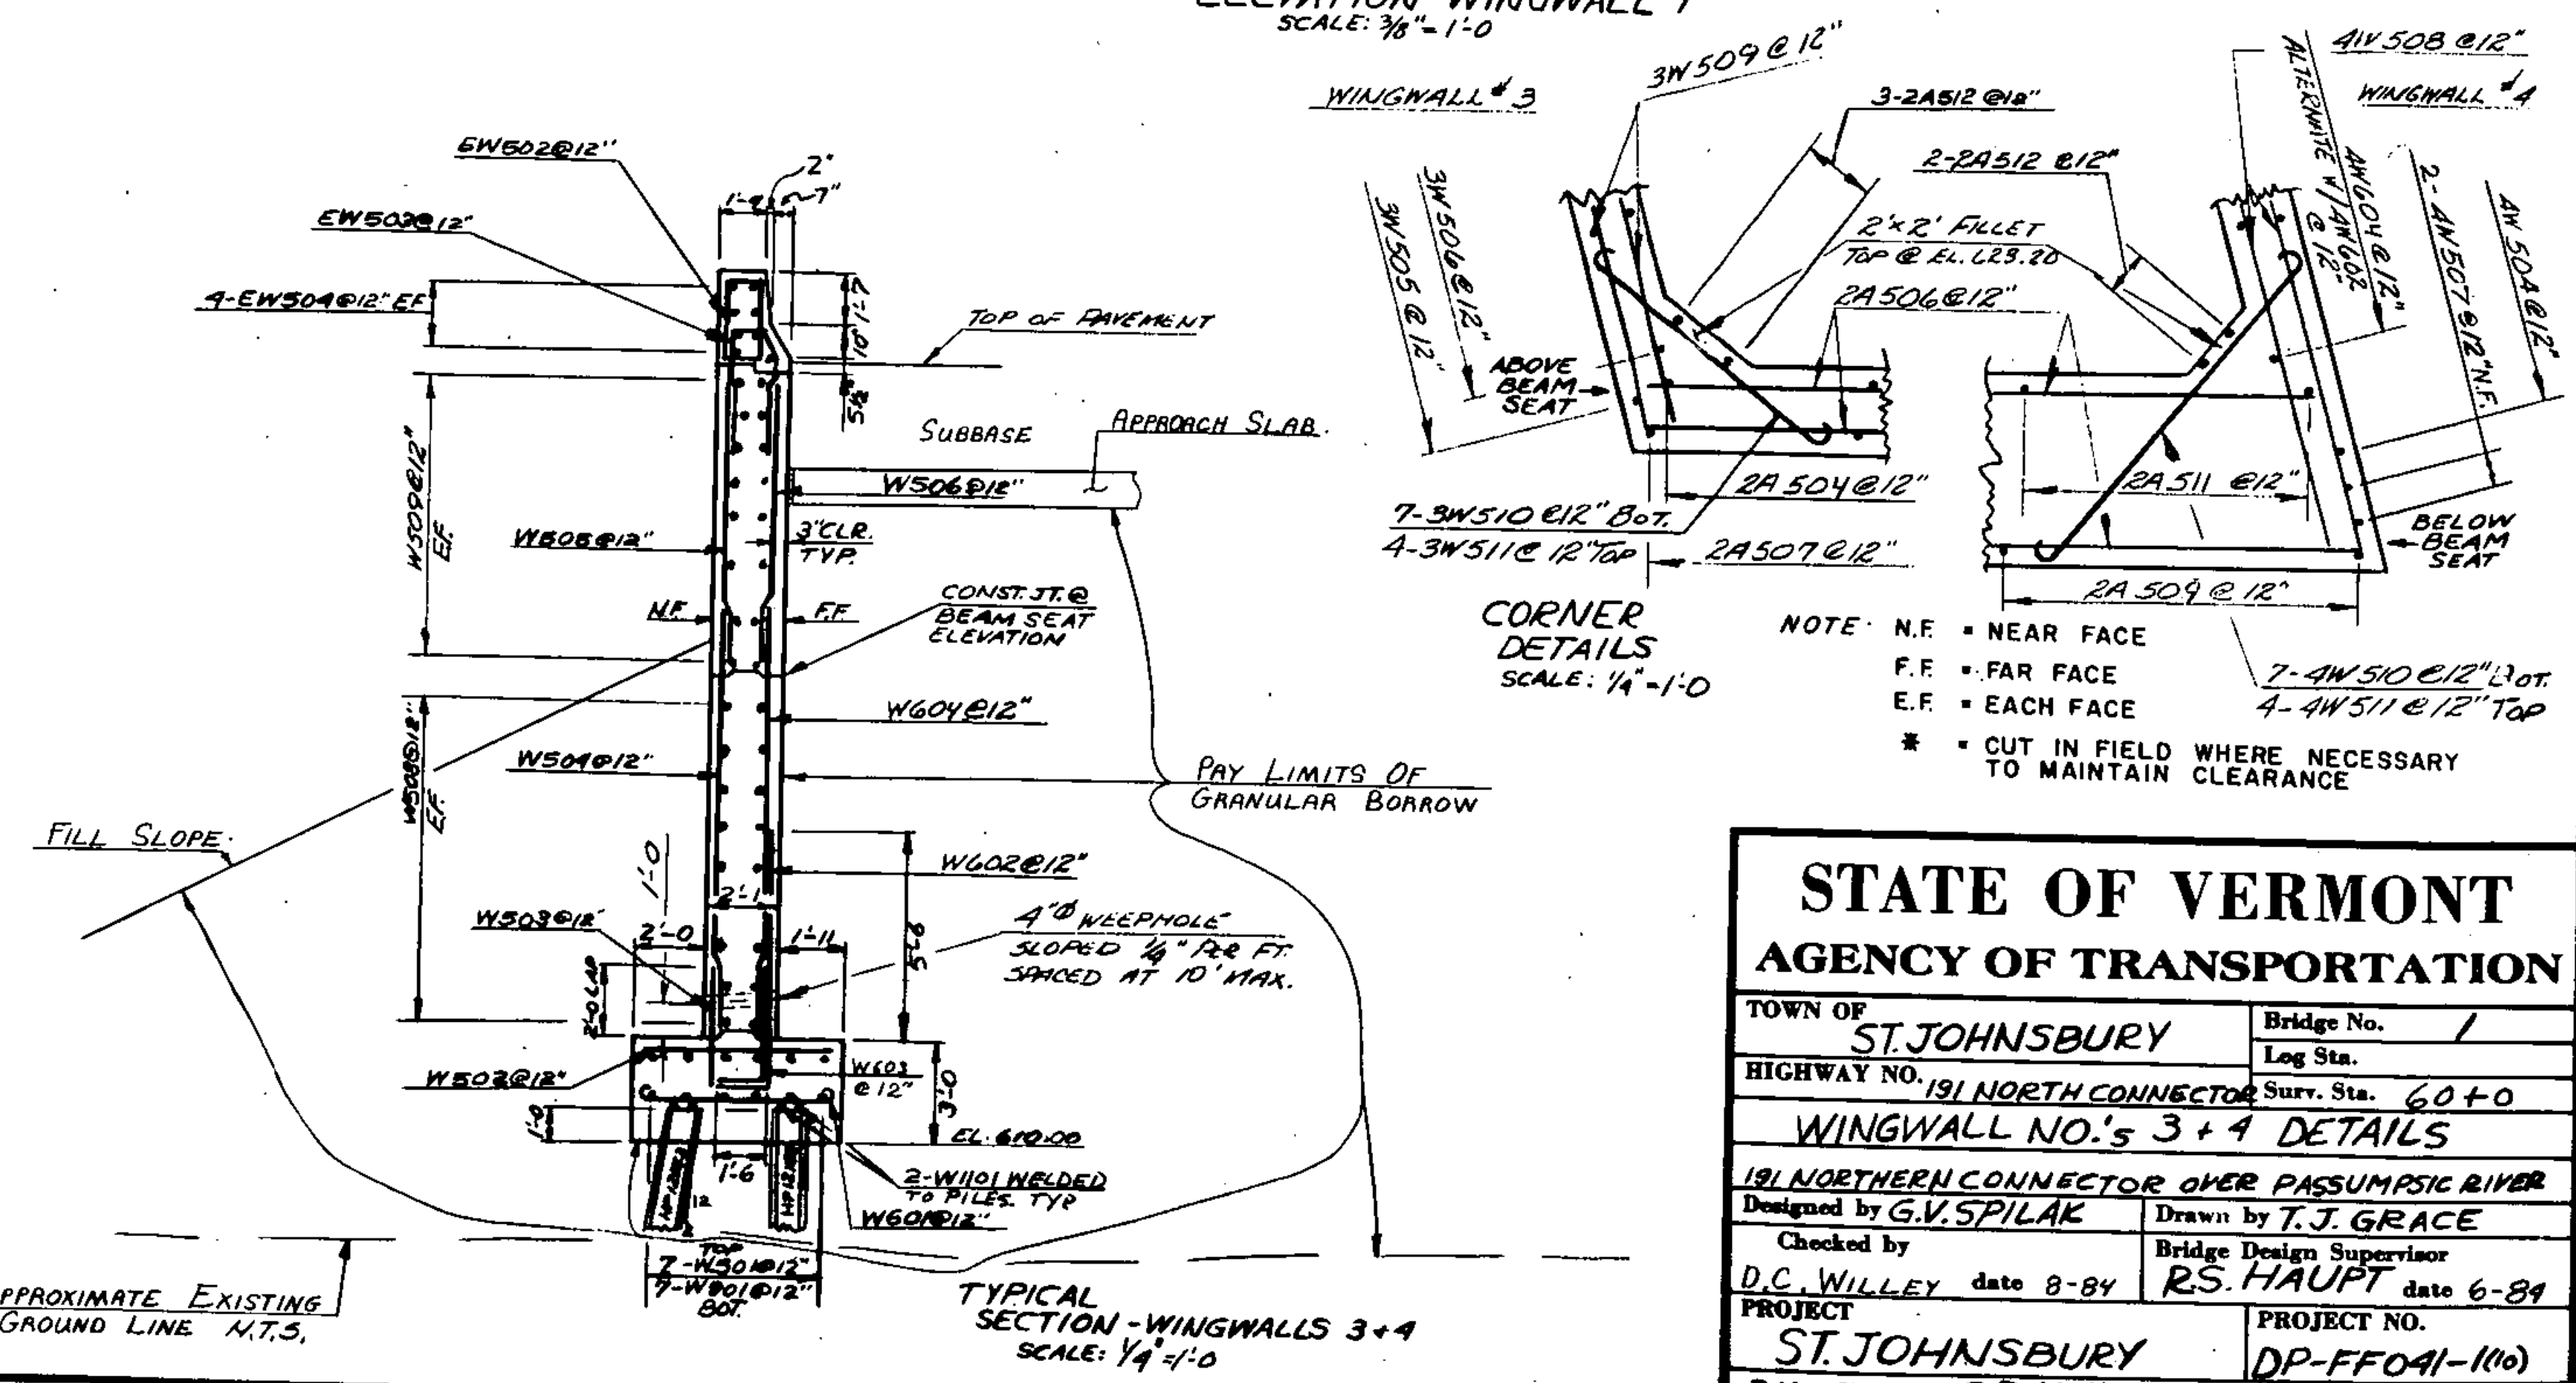

TYPICAL SECTION - WINGWALLS 3+4  
SCALE: 1/4" = 1'-0"

NOTE: N.F. = NEAR FACE  
F.F. = FAR FACE  
E.F. = EACH FACE  
\* = CUT IN FIELD WHERE NECESSARY TO MAINTAIN CLEARANCE

<b>STATE OF VERMONT</b>	
<b>AGENCY OF TRANSPORTATION</b>	
TOWN OF <b>ST. JOHNSBURY</b>	Bridge No. 1
HIGHWAY NO. 191 NORTH CONNECTOR	Log Sta. 60+0
<b>WINGWALL NO.'S 3 + 4 DETAILS</b>	
191 NORTHERN CONNECTOR OVER PASSUMPSIC RIVER	
Designed by <b>G.V. SPILAK</b>	Drawn by <b>T.J. GRACE</b>
Checked by <b>D.C. WILLEY</b> date 8-84	Bridge Design Supervisor <b>RS. HAUPT</b> date 6-84
<b>PROJECT</b>	
<b>ST. JOHNSBURY</b>	
DP-FF041-1(10)	PROJECT NO.
Bridge Sheet No. <b>BR124</b>	Sheet <b>82</b> of <b>229</b>