



STA. 10+19  
 BEGIN STRUCTURE EXCAVATION  
 BEGIN GRANULAR BORROW

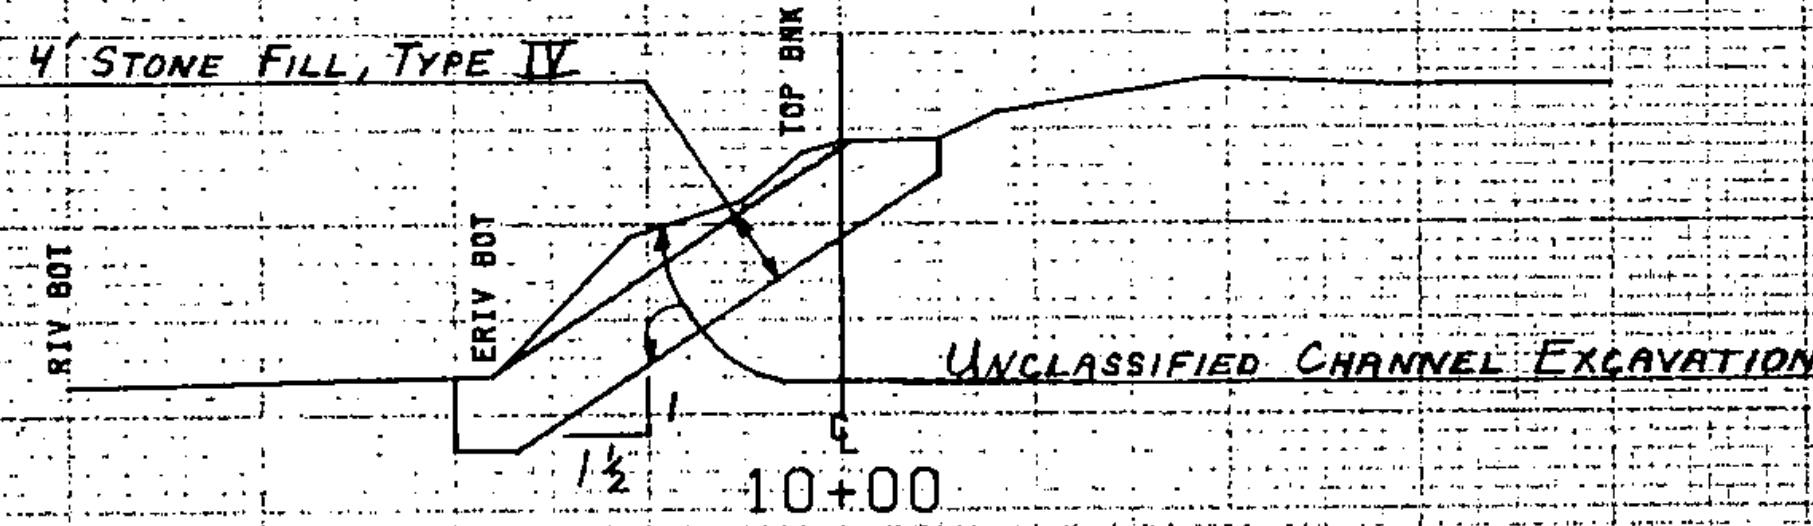

STA. 9+95  
 BEGIN UNCLASSIFIED CHANNEL EXCAVATION  
 BEGIN STONE FILL, TYPE IV

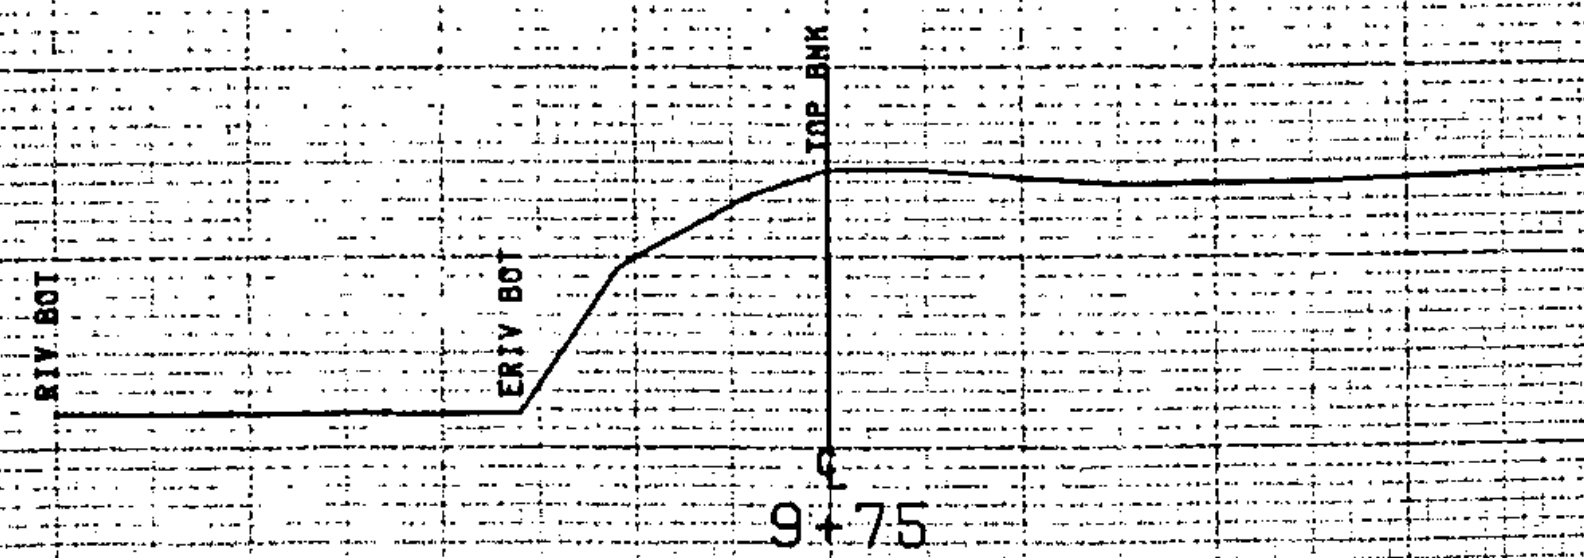

FROM STA.	8+75	TO STA.	10+25
PROJECT NAME	RT. JOHNSBURY	PIER	1
NO.	DP-PFD41-1(10)	PLOTTED	02/20/88
SURVEYED BY	LEWIN	ACS	1986
SHEET	09	OF 23	SHEETS

SCALE = 1" = 10'