


**STATE OF VERMONT
AGENCY OF TRANSPORTATION**

Date DEC 17 1988

KEITH Construction Inc.
Contractor

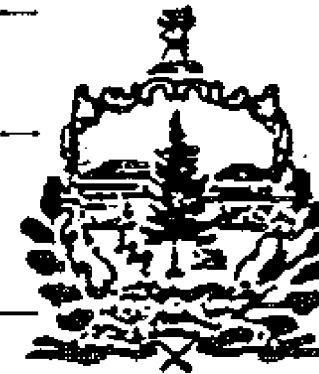

CONTRACT PLANS
THESE PLANS DO NOT REFLECT
CHANGES MADE ON THE PROJECT.

J. Kevin Hayes
Signature
Vice president
Title



Title **PROPOSED IMPROVEMENT**
RESURFACING PROJECT

Transportation Secretary's
Signature TOWN OF: MIDDLESEX-WATERBURY

COUNTY OF: WASHINGTON

ROUTE NO: I-89

ROUTE CLASS: INTERSTATE

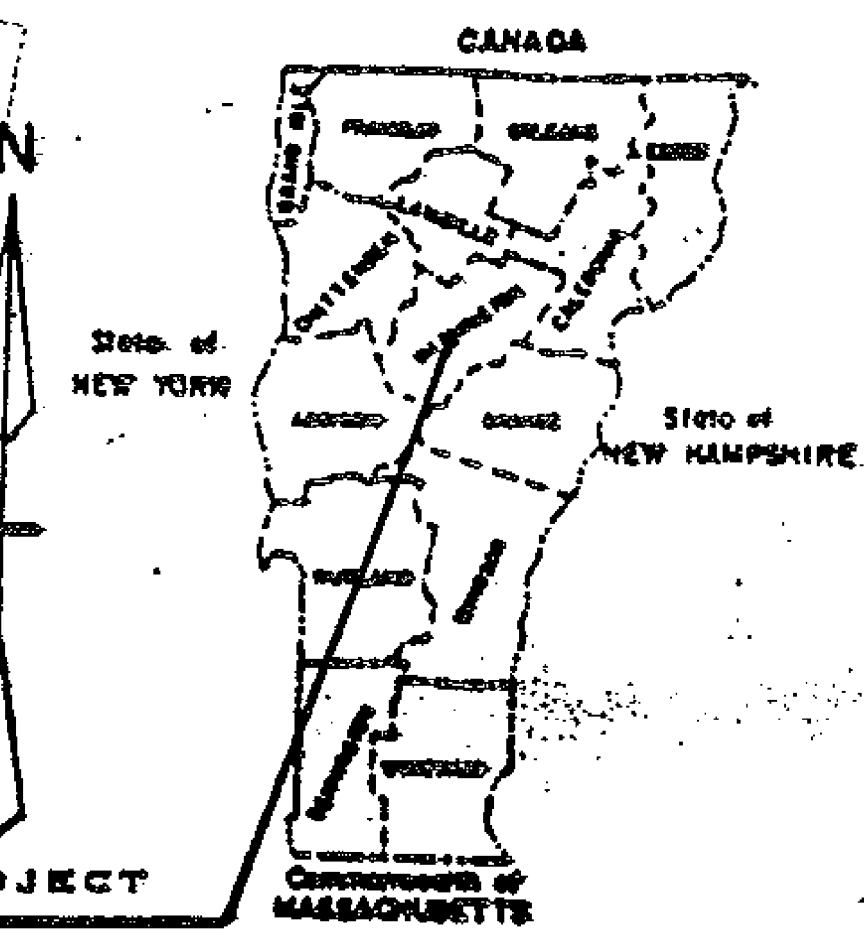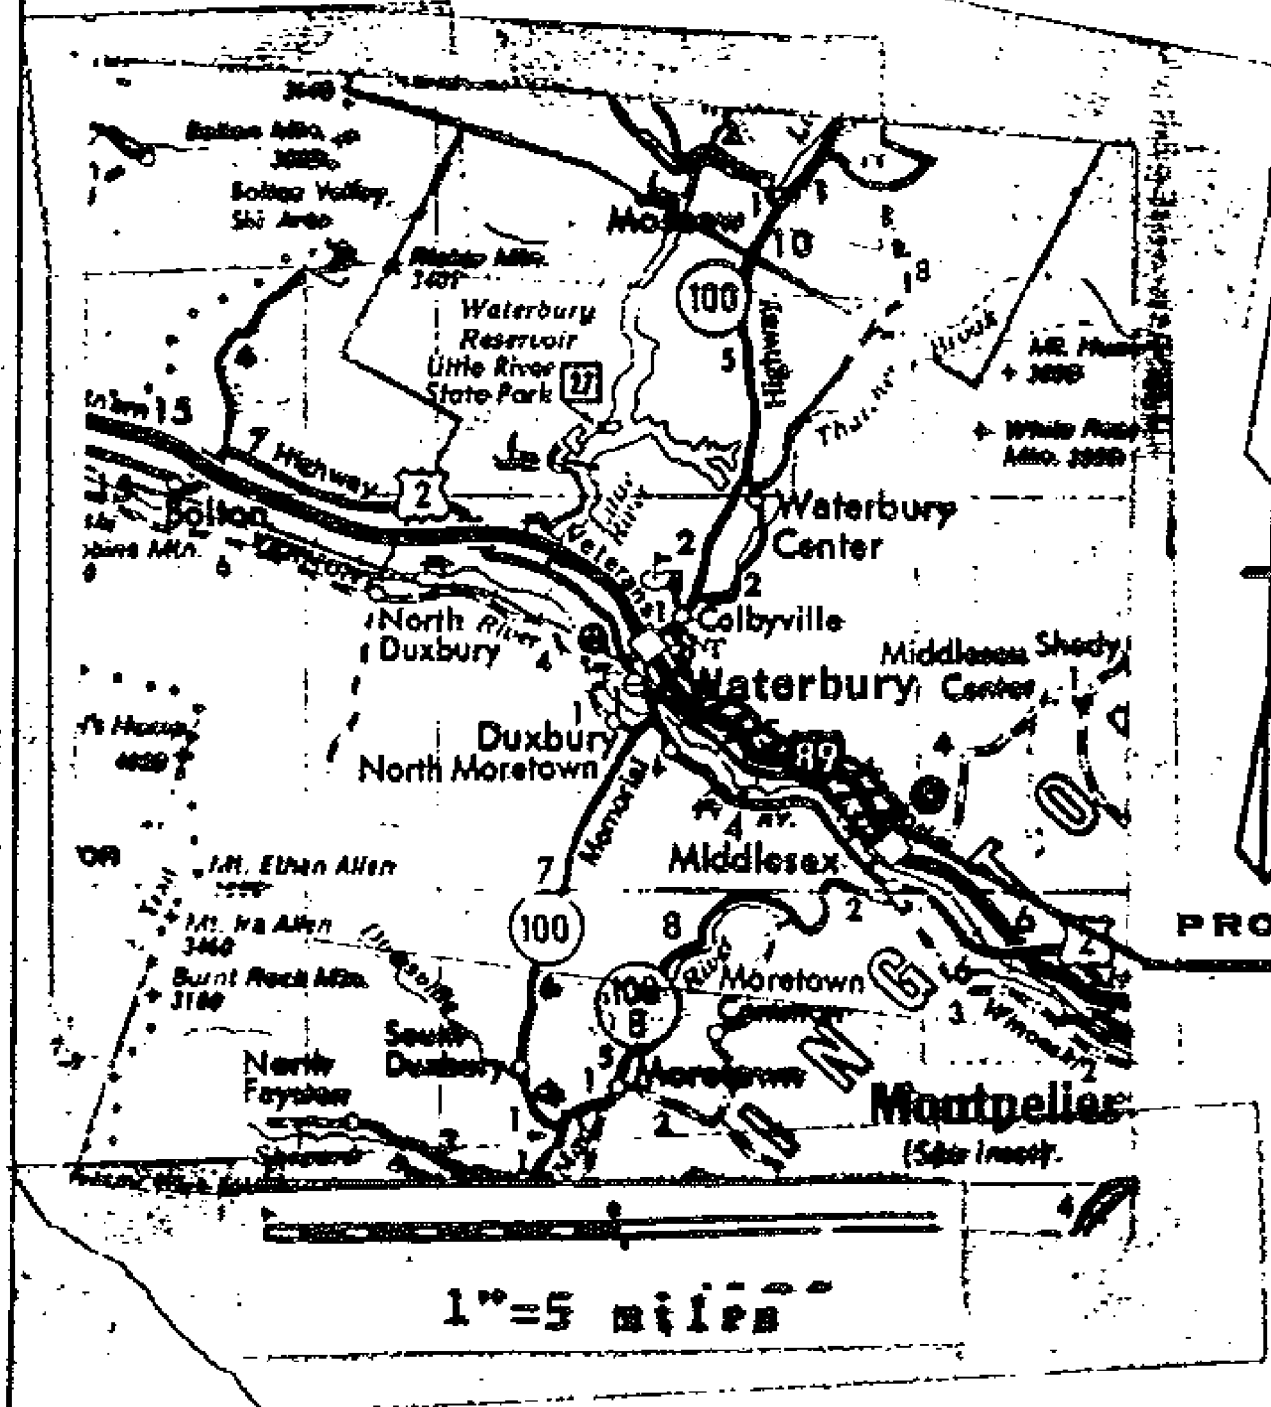

These plans are subject to such engineering changes as may be required by the Federal Highway Administration or the Director of Engineering and Construction.
Construction is to be carried on in accordance with these plans and the Standard Specifications for Highway and Bridge Construction dated March, 1976, as approved by the Federal Highway Administration on October 27, 1976 for use on this project, including all subsequent revisions and such revised specifications and special provisions as are incorporated in these plans.

SUBMITTED BY ORDER OF THE STATE TRANSPORTATION BOARD
APPROVED Frank E. [Signature] DATE DEC 29 1988
DIRECTOR OF ENGINEERING AND CONSTRUCTION
DEPARTMENT OF TRANSPORTATION
FEDERAL HIGHWAY ADMINISTRATION
APPROVED _____ DATE _____
DIVISION ADMINISTRATOR

SEE SHEET 2 FOR INDEX

PROJECT NO. IR 089-2(6)
SHEET 1 OF 34 SHEETS