



ITEM 210.10 COLD PLANING - BITUMINOUS PAVEMENT - 1"
 ITEM 406.25 BITUMINOUS CONCRETE PAVEMENT
 1" BINDER TYPE III OR IV - AS DIRECTED BY THE ENGINEER
 1½" WEARING COURSE (+½") TYPE III 32' WIDE
 ITEM 404.40 BITUMINOUS SURFACE TREATMENT TYPE VI 9' WIDE

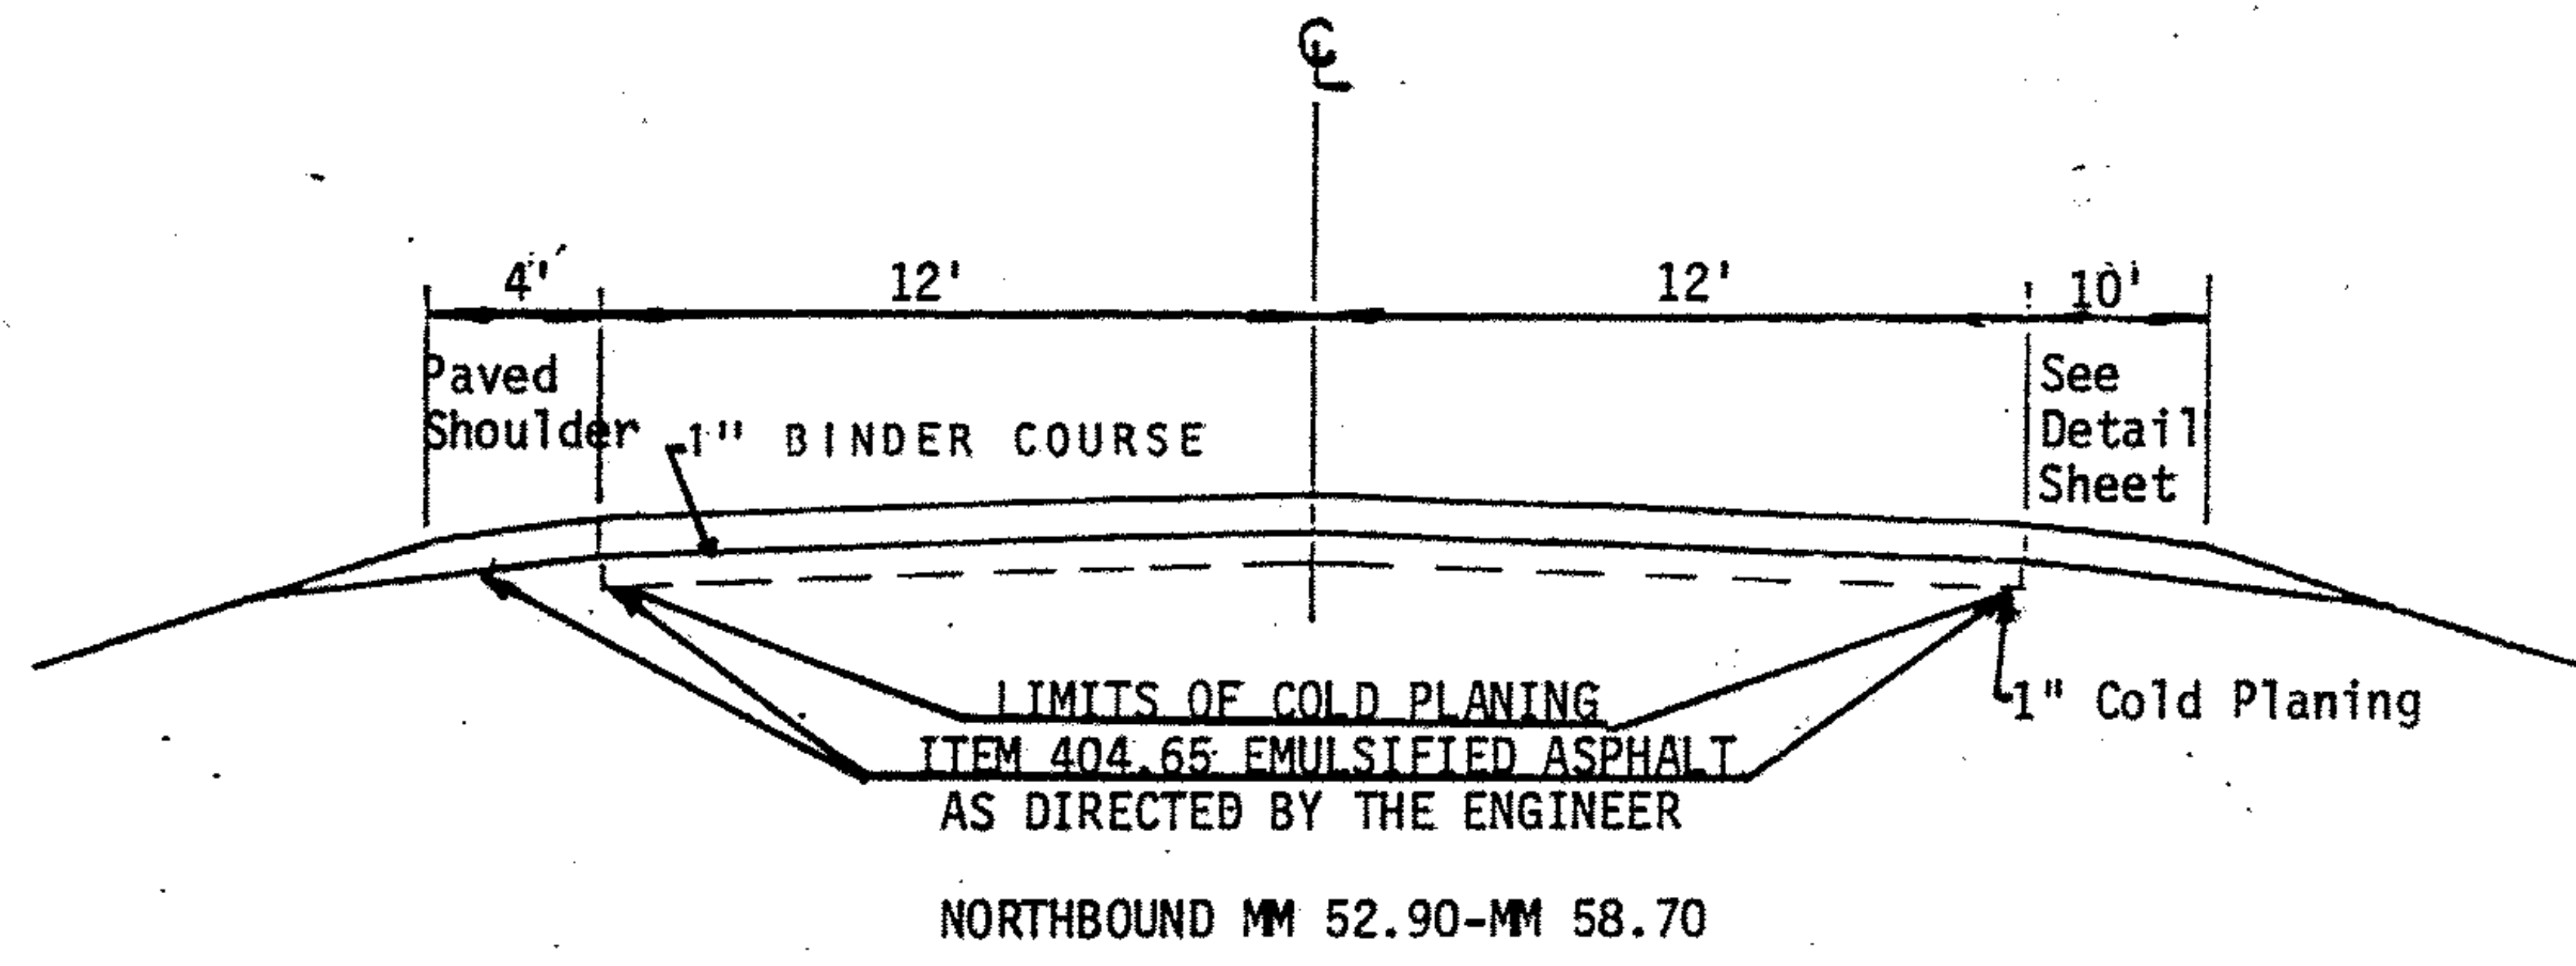

ITEM 406.25 BITUMINOUS CONCRETE PAVEMENT
 ½" LEVELING COURSE, TYPE III OR IV, AS DIRECTED BY THE ENGINEER
 1½" WEARING COURSE (+½") TYPE III 20' WIDE

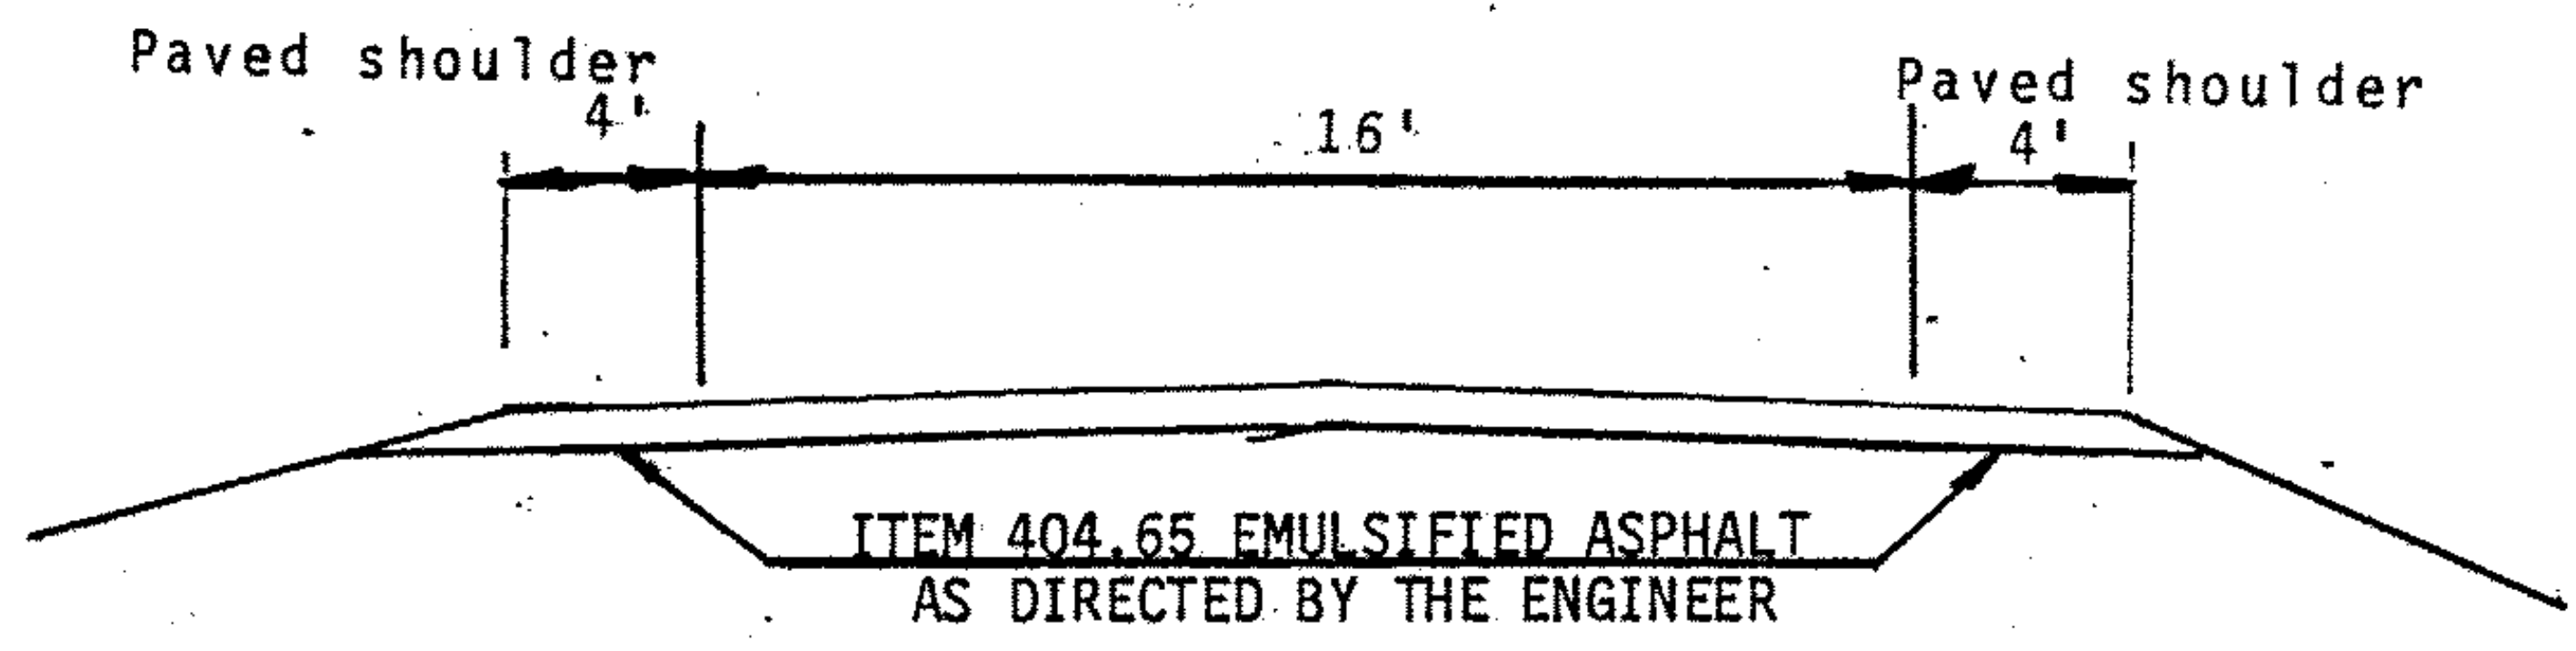

EXIT 8 - RAMP B - NORTHBOUND ON
 EXIT 9 - RAMP B - NORTHBOUND OFF

TRAFFIC DATA

1982 ADT 11150
 V = 55 MPH

Bridge 44-Over I-89 - Pavement to be held to Maximum of 2½" Depth

PROJECT <u>MONTPELIER-MIDDLESEX</u>	NO. <u>IR 089-2(4)</u> SHEET <u>4</u> OF <u>29</u>
-------------------------------------	---