


NOTE  
FOR TYPICAL PLACEMENT OF DELINEATORS  
SEE STANDARD E-197 AND SHEET 4.

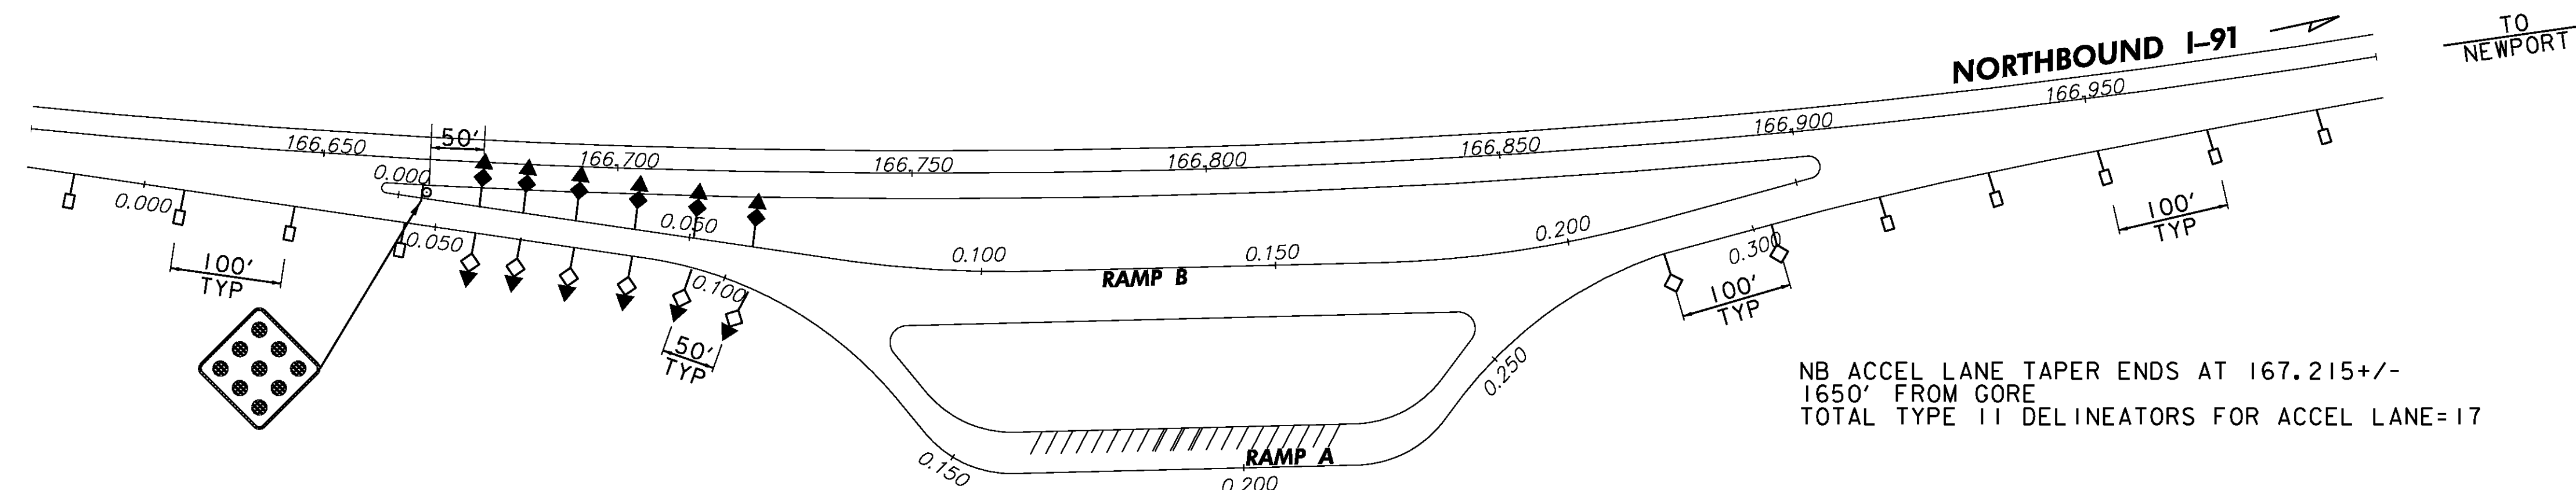

NB DECEL LANE TAPER BEGINS AT 166.476+/-  
960' FROM GORE  
TOTAL TYPE II DELINEATORS FOR DECEL LANE=11

NB ACCEL LANE TAPER ENDS AT 167.215+/-  
1650' FROM GORE  
TOTAL TYPE II DELINEATORS FOR ACCEL LANE=17

LEGEND

- ↑ TYPE I (YELLOW)
- ◇ TYPE I (WHITE)
- ▽ TYPE II (WHITE)
- ↑ TYPE III (YELLOW, RED ON BACK)
- ◇ TYPE III (WHITE, RED ON BACK)

**DELINEATOR  
LAYOUT  
PARKING AREA  
COVENTRY - NB  
MM 166.734**

PROJECT NAME: LYNDON - DERBY	PLOT DATE: 5/7/2009
PROJECT NUMBER: IM IR 091-3(6)	DRAWN BY: NLL
FILE NAME: z87a022res+.dgn	CHECKED BY: BDB
PROJECT LEADER: CRB	SHEET 55 OF 160
DESIGNED BY: PTS	
CLD REF. NO.: 08-0159	