


NOTE
FOR TYPICAL PLACEMENT OF DELINEATORS
SEE STANDARD E-197 AND SHEET 4.

SB DECEL LANE TAPER BEGINS AT 167.137+/-
1020' FROM GORE
TOTAL TYPE III DELINEATORS FOR DECEL LANE=11

SB ACCEL LANE TAPER ENDS AT 166.350+/-
1635' FROM GORE
TOTAL TYPE II DELINEATORS FOR ACCEL LANE=17

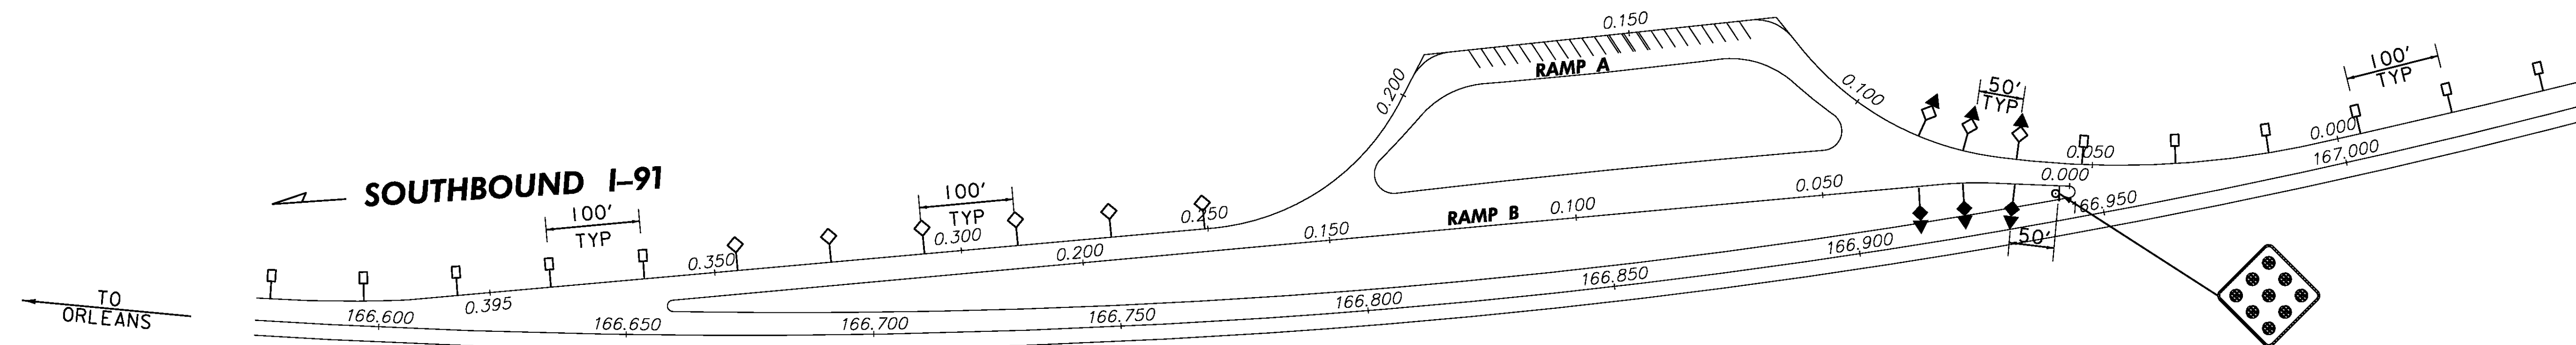

LEGEND

- ↑ TYPE I (YELLOW)
- ◇ TYPE I (WHITE)
- TYPE II (WHITE)
- ◆ TYPE III (YELLOW, RED ON BACK)
- ◇ TYPE III (WHITE, RED ON BACK)

**DELINEATOR
LAYOUT
PARKING AREA
COVENTRY - SB
MM 166.822**

PROJECT NAME: LYNDON - DERBY

PROJECT NUMBER: IM IR 091-3(6)

FILE NAME: z87a022res+.dgn

PROJECT LEADER: CRB

DESIGNED BY: PTS

CLD REF. NO.: 08-0159

PLOT DATE: 5/7/2009

DRAWN BY: NLL

CHECKED BY: BDB

SHEET 56 OF 160