



MM 160.400 NB
MM 174.920 SB

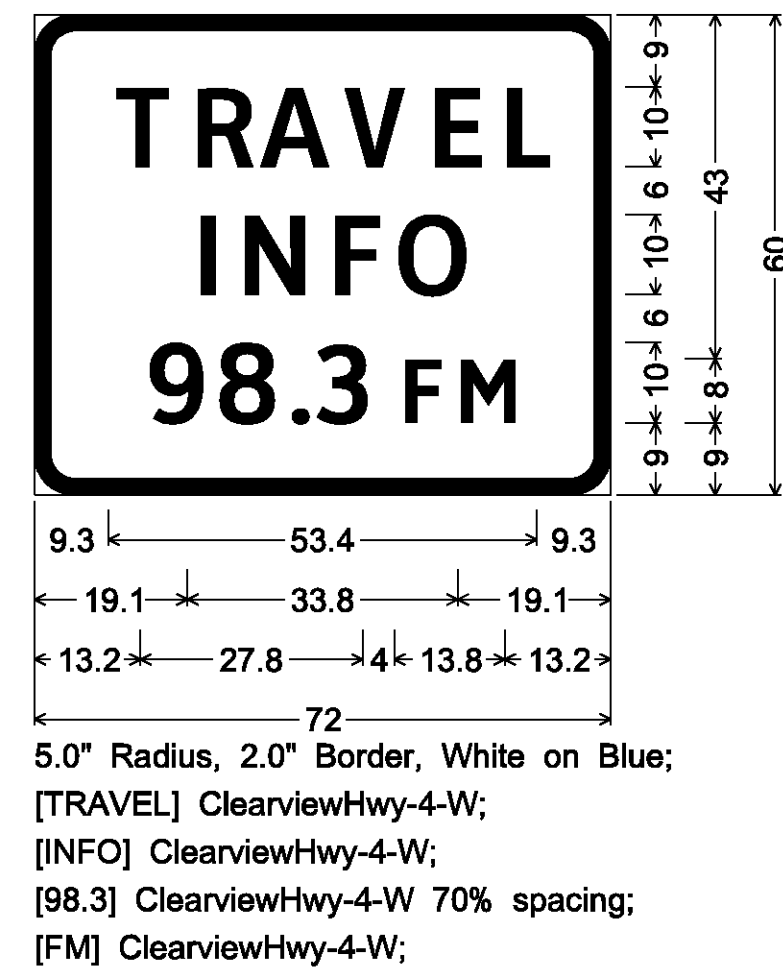


MM 160.630 NB
MM 162.710 SB



MM 160.810 NB

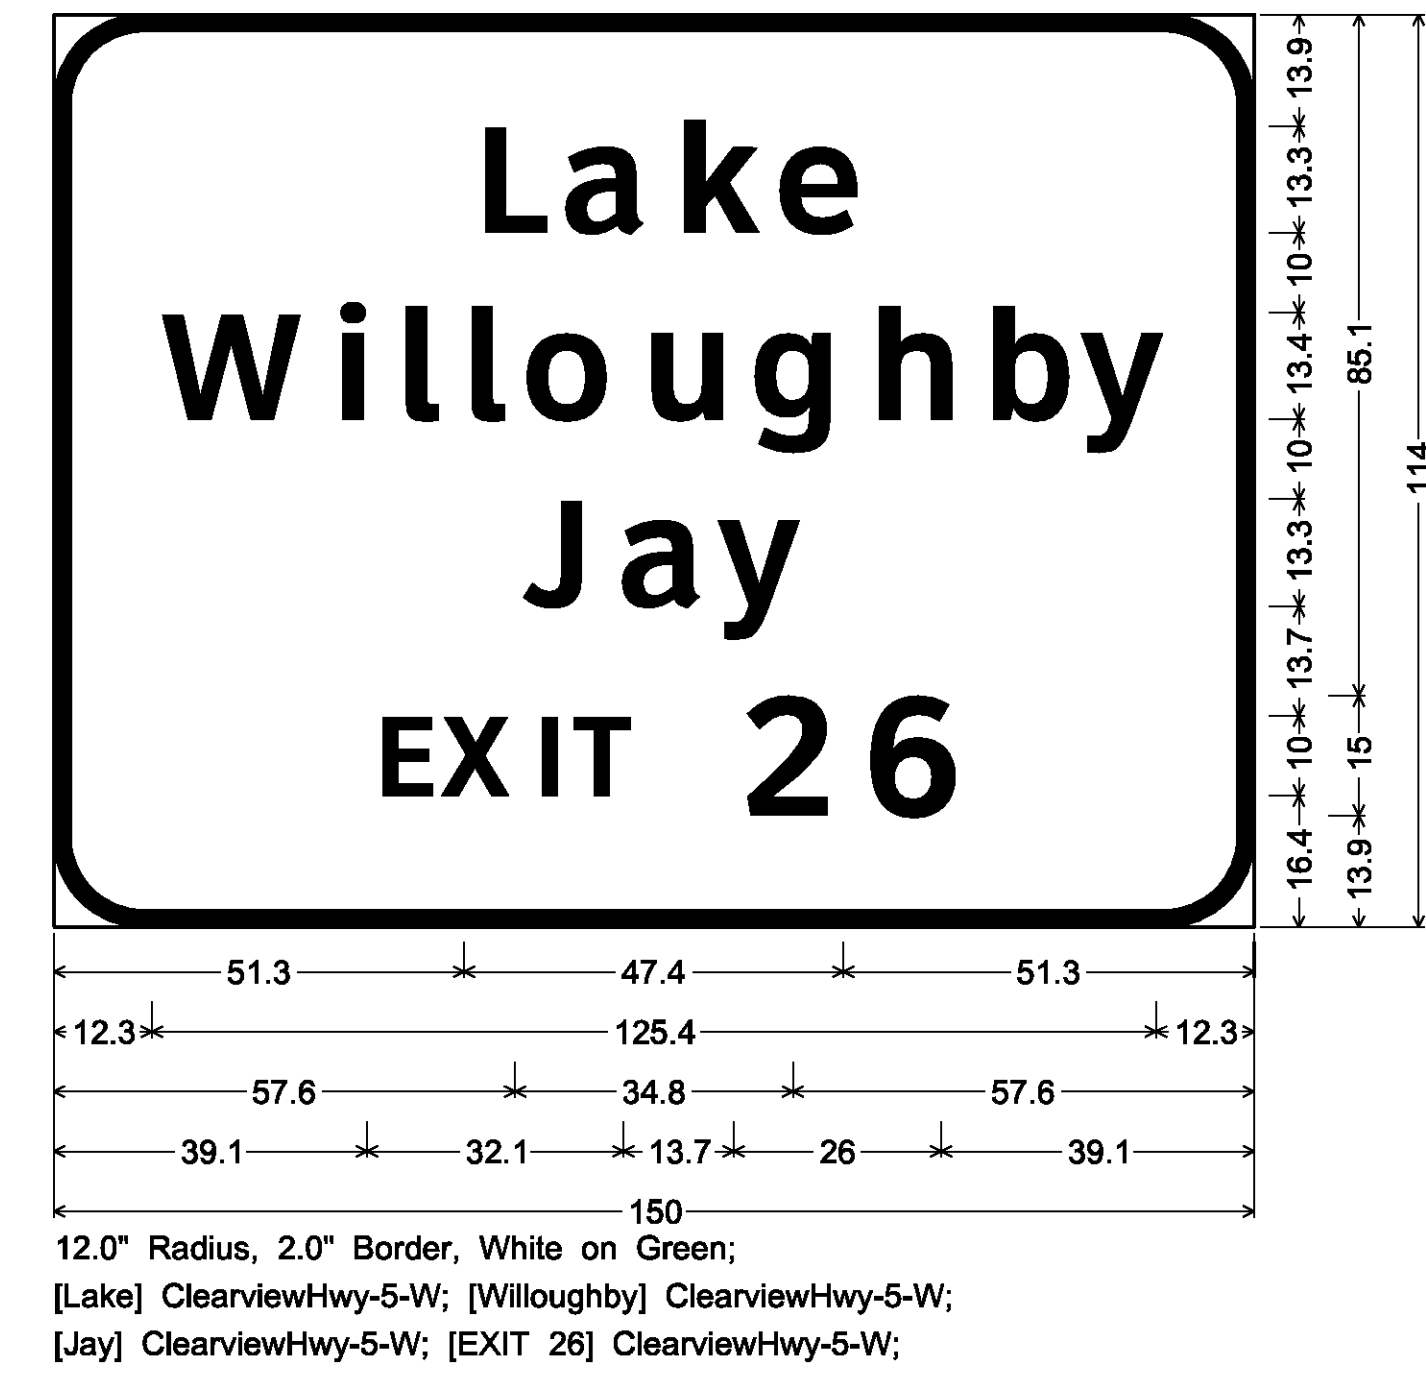

MM 160.660 SB

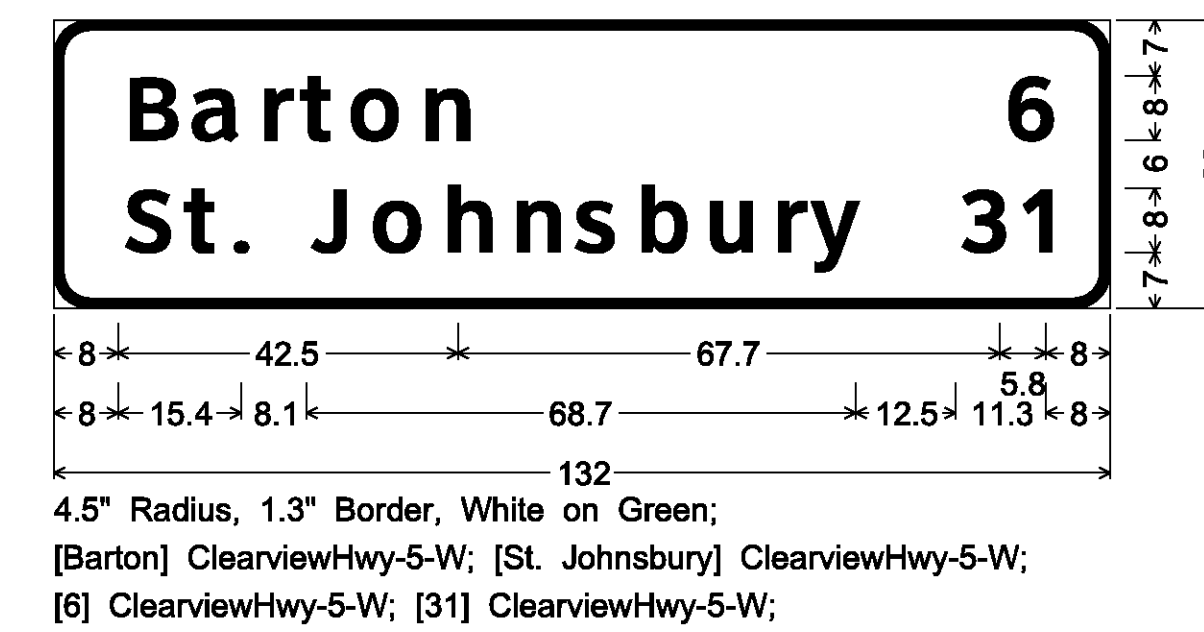

SIGN DETAIL SHEET 4

PROJECT NAME: LYNDON - DERBY

PROJECT NUMBER: IM IR 091-3(6)

FILE NAME: z87a022signdet.dgn

PROJECT LEADER: CRB

DESIGNED BY: PTS

CLD REF. NO.: 08-0159

PLOT DATE: 5/7/2009

DRAWN BY: NLL

CHECKED BY: BDB

SHEET 146 OF 160