



MM 165.660 NB  
MM 167.700 SB

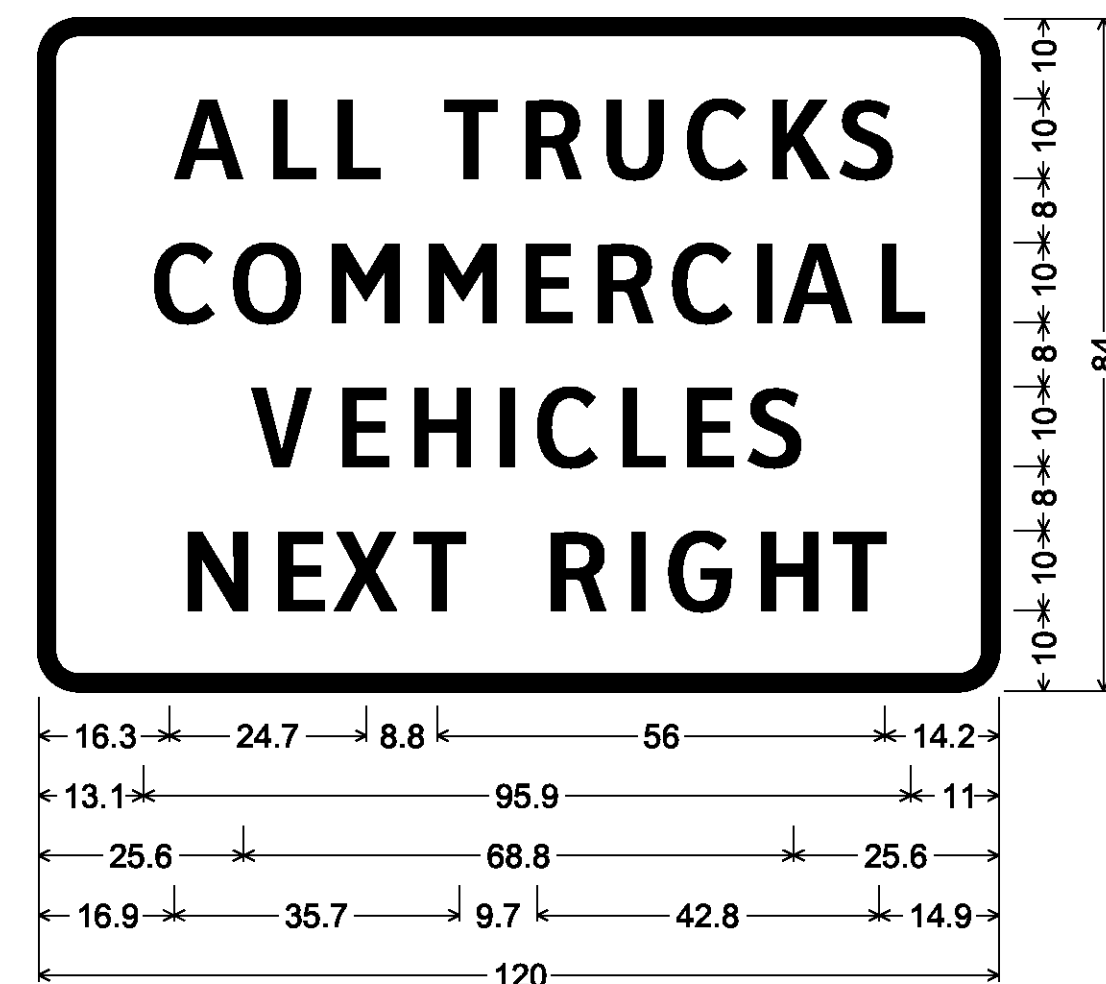


R13-1 FWY; 5.0" Radius, 2.0" Border, White on Black;  
[ALL TRUCKS] ClearviewHwy-4-W;  
[COMMERCIAL] ClearviewHwy-4-W;  
[VEHICLES] ClearviewHwy-4-W;  
[NEXT RIGHT] ClearviewHwy-4-W;

MM 166.480 NB  
MM 167.160 SB

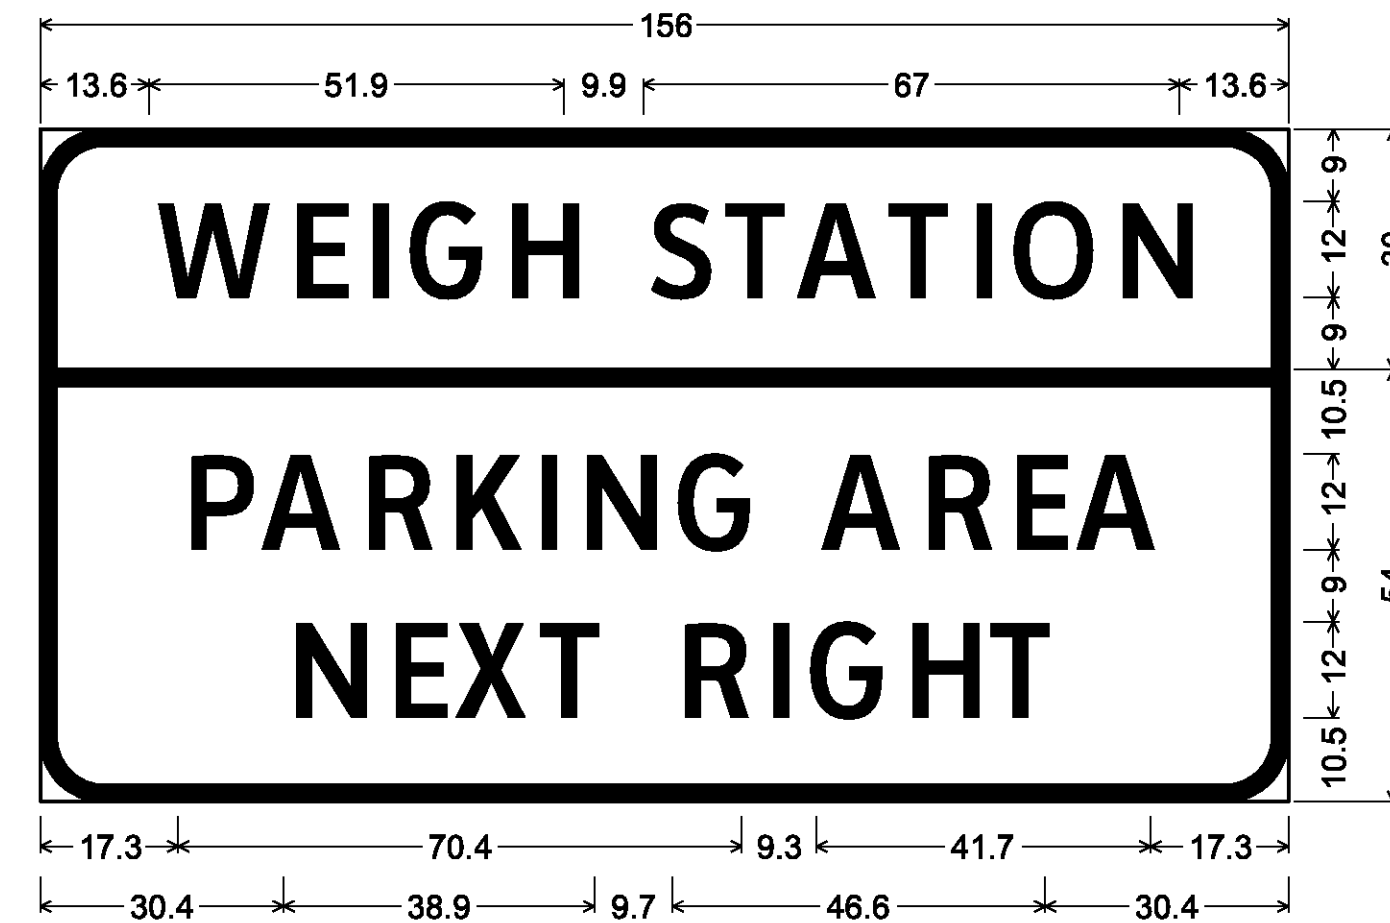


8.0" Radius, 2.0" Border, White on Green;  
[WEIGH STATION] ClearviewHwy-3-W;  
8.0" Radius, 2.0" Border, White on Blue;  
[PARKING AREA] ClearviewHwy-3-W; [NEXT RIGHT] ClearviewHwy-3-W;

MM 169.210 NB  
MM 171.560 SB

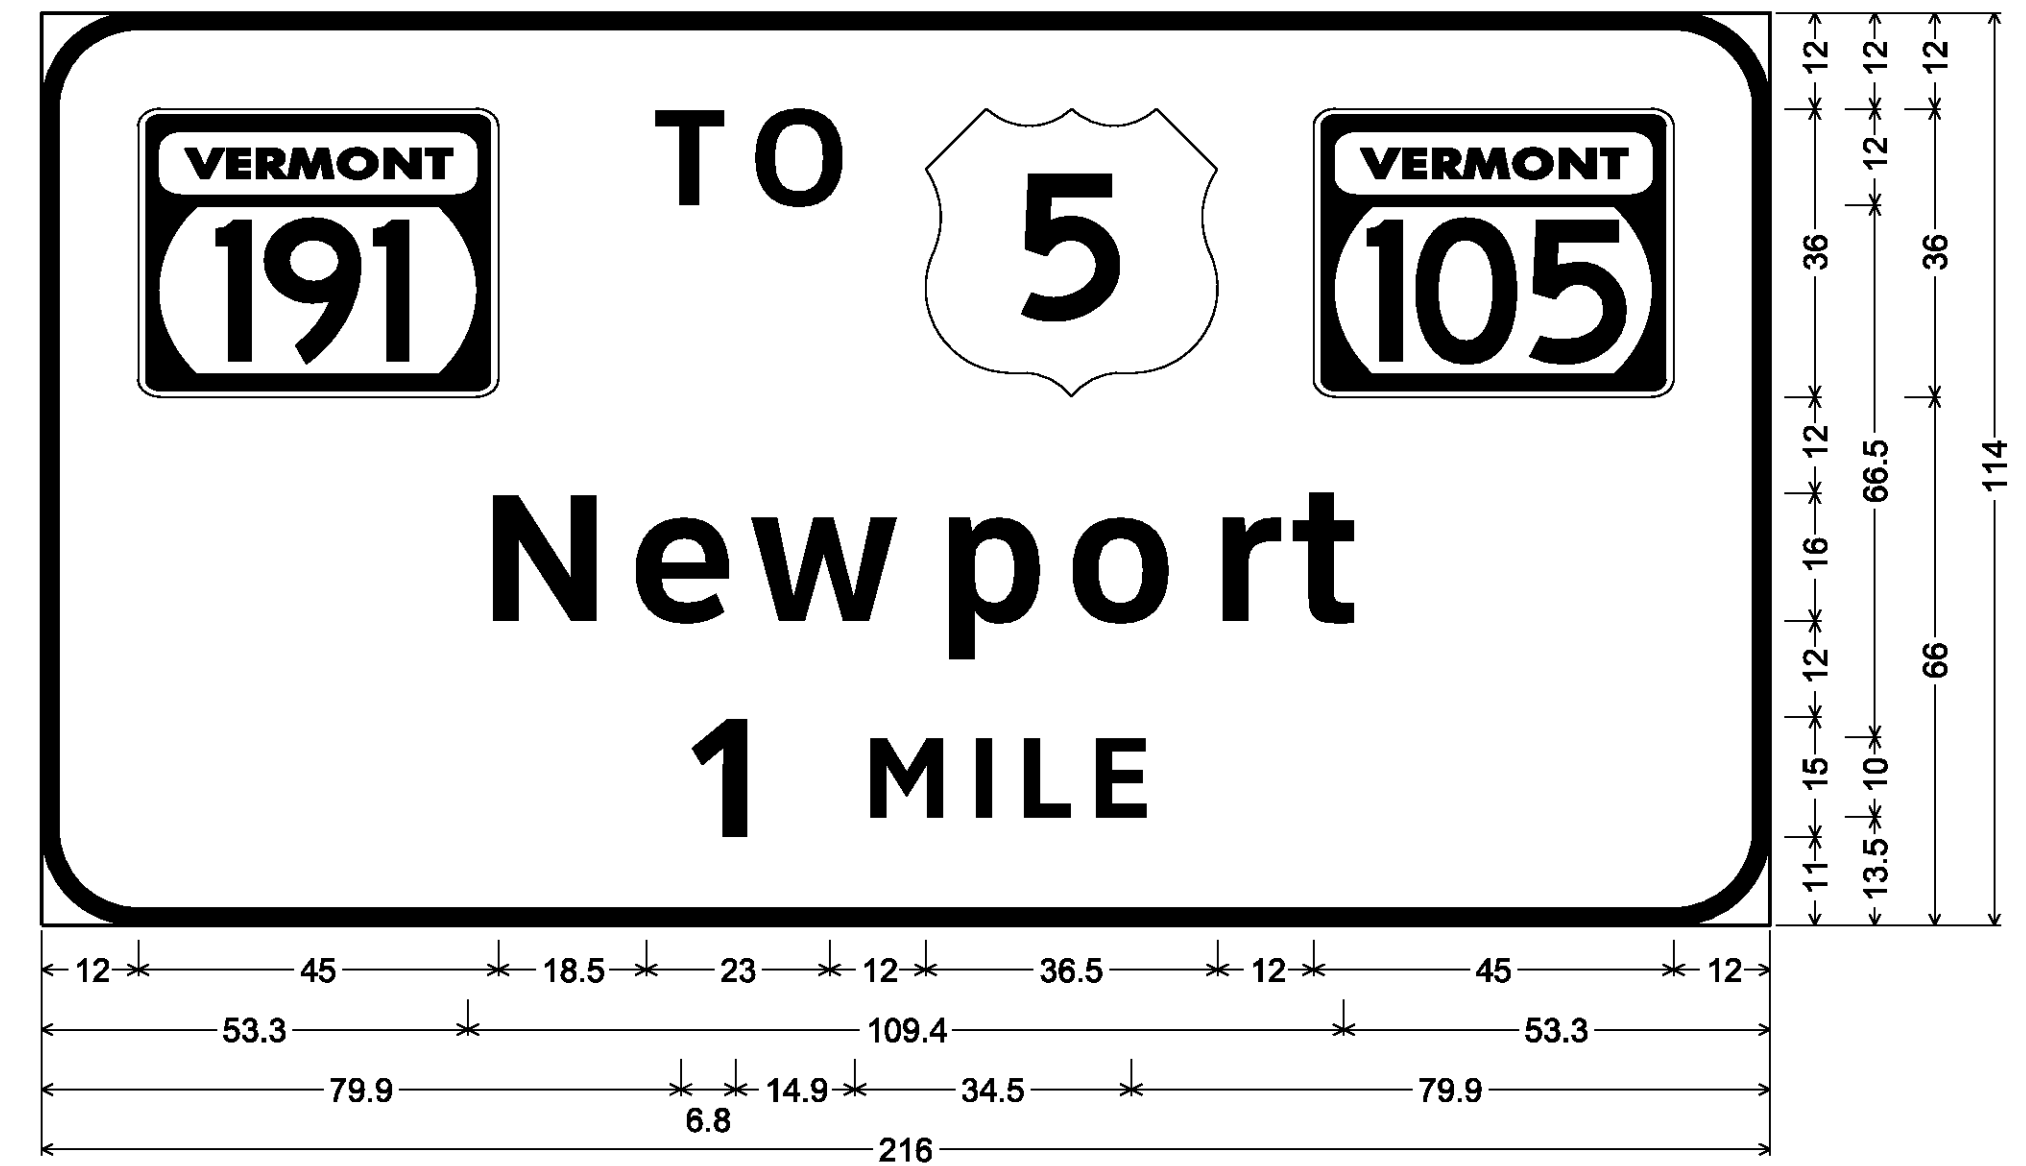


12.0" Radius, 2.0" Border, White on Green;  
[VT191; [TO] ClearviewHwy-5-W; VT105; [Newport] ClearviewHwy-5-W; [1 MILE] ClearviewHwy-5-W;

MM 165.480 NB  
MM 168.200 SB

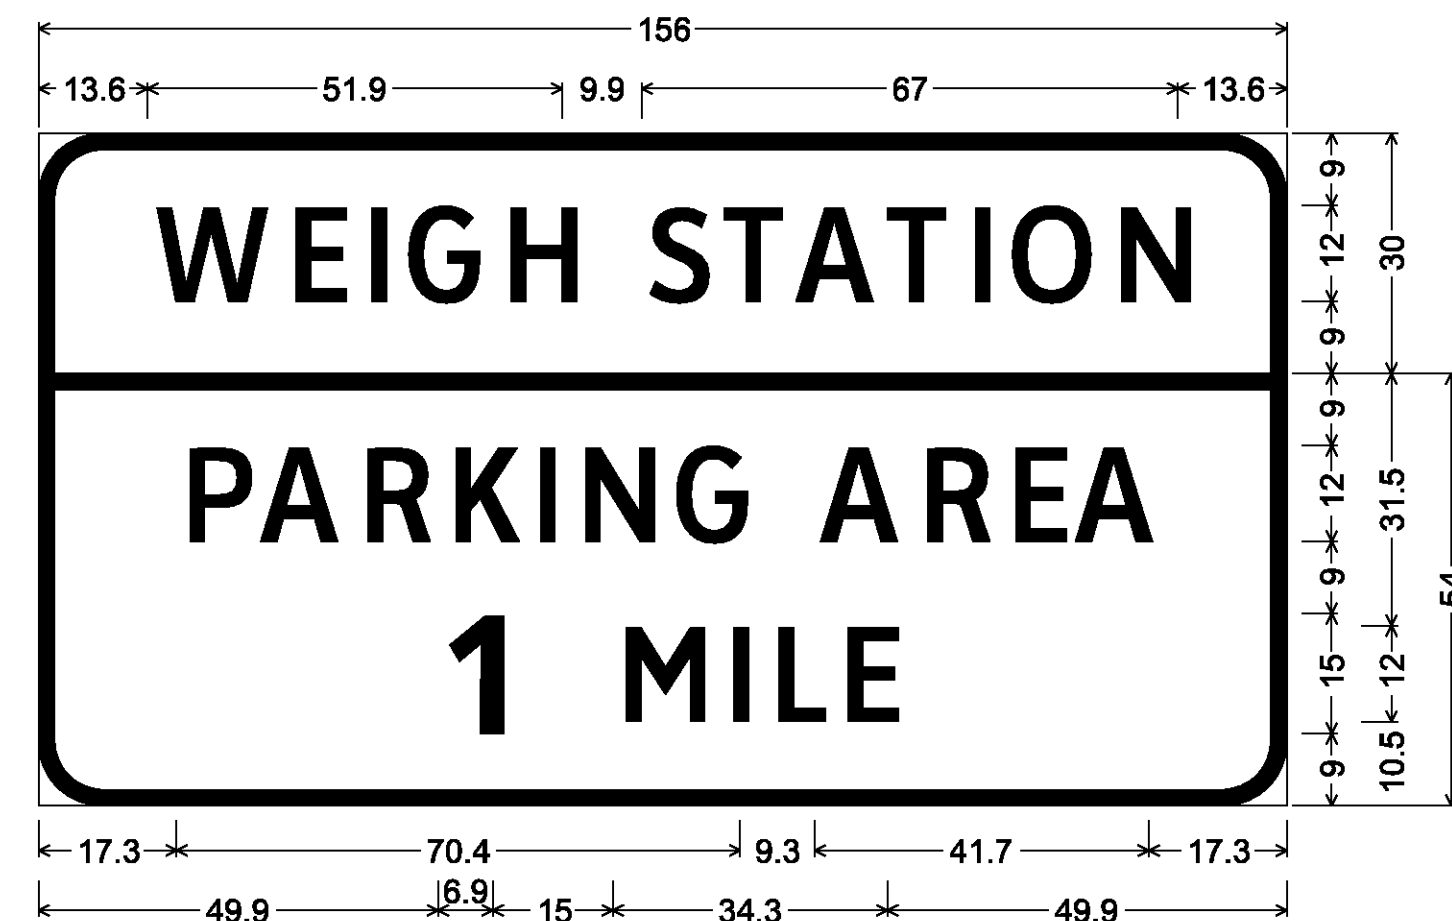

8.0" Radius, 2.0" Border, White on Green;  
[WEIGH STATION] ClearviewHwy-3-W;  
8.0" Radius, 2.0" Border, White on Blue;  
[PARKING AREA] ClearviewHwy-3-W; [1] ClearviewHwy-5-W;  
[MILE] ClearviewHwy-3-W;

MM 166.150 NB  
MM 167.310 SB

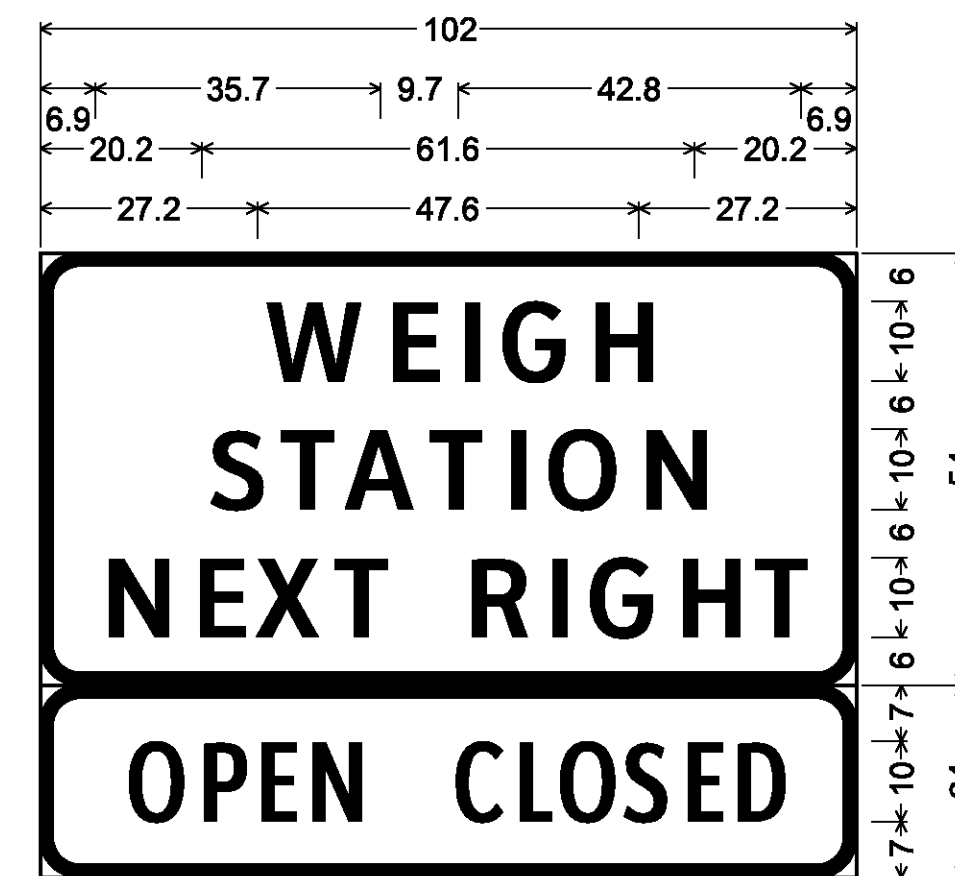


5.0" Radius, 1.5" Border, White on Green;  
[WEIGH] ClearviewHwy-4-W;  
[STATION] ClearviewHwy-4-W;  
[NEXT RIGHT] ClearviewHwy-4-W;  
5.0" Radius, 1.5" Border, White on Green;  
[OPEN] ClearviewHwy-2-W 75% spacing;  
[CLOSED] ClearviewHwy-2-W 75% spacing;

MM 166.676 NB  
MM 166.935 SB




8.0" Radius, 2.0" Border, White on Green;  
[WEIGH] ClearviewHwy-3-W;  
[STATION] ClearviewHwy-3-W;  
8.0" Radius, 2.0" Border, White on Blue;  
[PARKING] ClearviewHwy-3-W;  
[AREA] ClearviewHwy-3-W;  
Standard Arrow 29.0" X 17.6" 45";

MM 169.200 SB

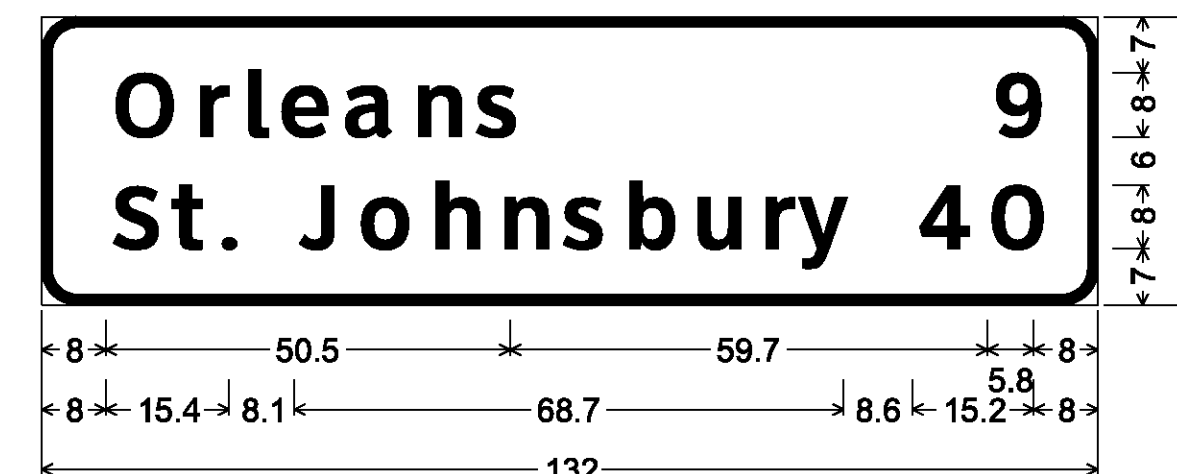

4.5" Radius, 1.3" Border, White on Green;  
[Orleans] ClearviewHwy-5-W; [St. Johnsbury] ClearviewHwy-5-W;  
[9] ClearviewHwy-5-W; [40] ClearviewHwy-5-W;

MM 168.130 NB  
MM 174.110 SB

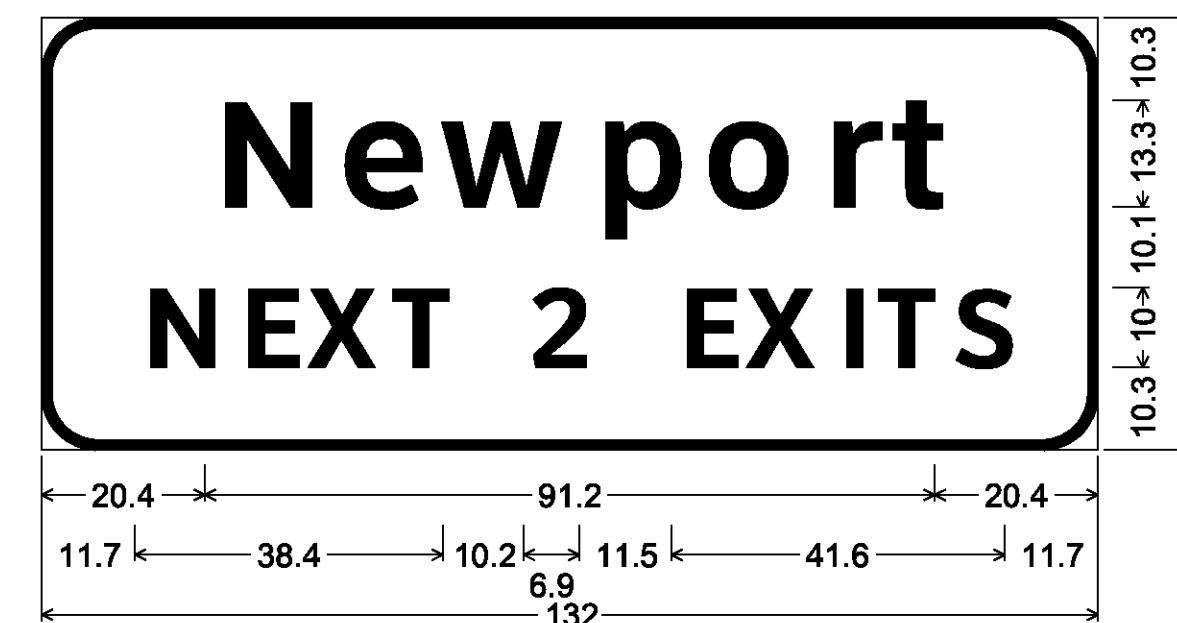

7.0" Radius, 1.3" Border, White on Green;  
[Newport] ClearviewHwy-5-W;  
[NEXT 2 EXITS] ClearviewHwy-5-W;

**SIGN DETAIL  
SHEET 6**

PROJECT NAME: LYNDON - DERBY

PROJECT NUMBER: IM IR 091-3(6)

FILE NAME: z87a022signdet.dgn

PROJECT LEADER: CRB

DESIGNED BY: PTS

CLD REF. NO.: 08-0159

PLOT DATE: 5/7/2009

DRAWN BY: NLL

CHECKED BY: BDB

SHEET 148 OF 160