



MM 171.720 NB
MM 173.320 SB

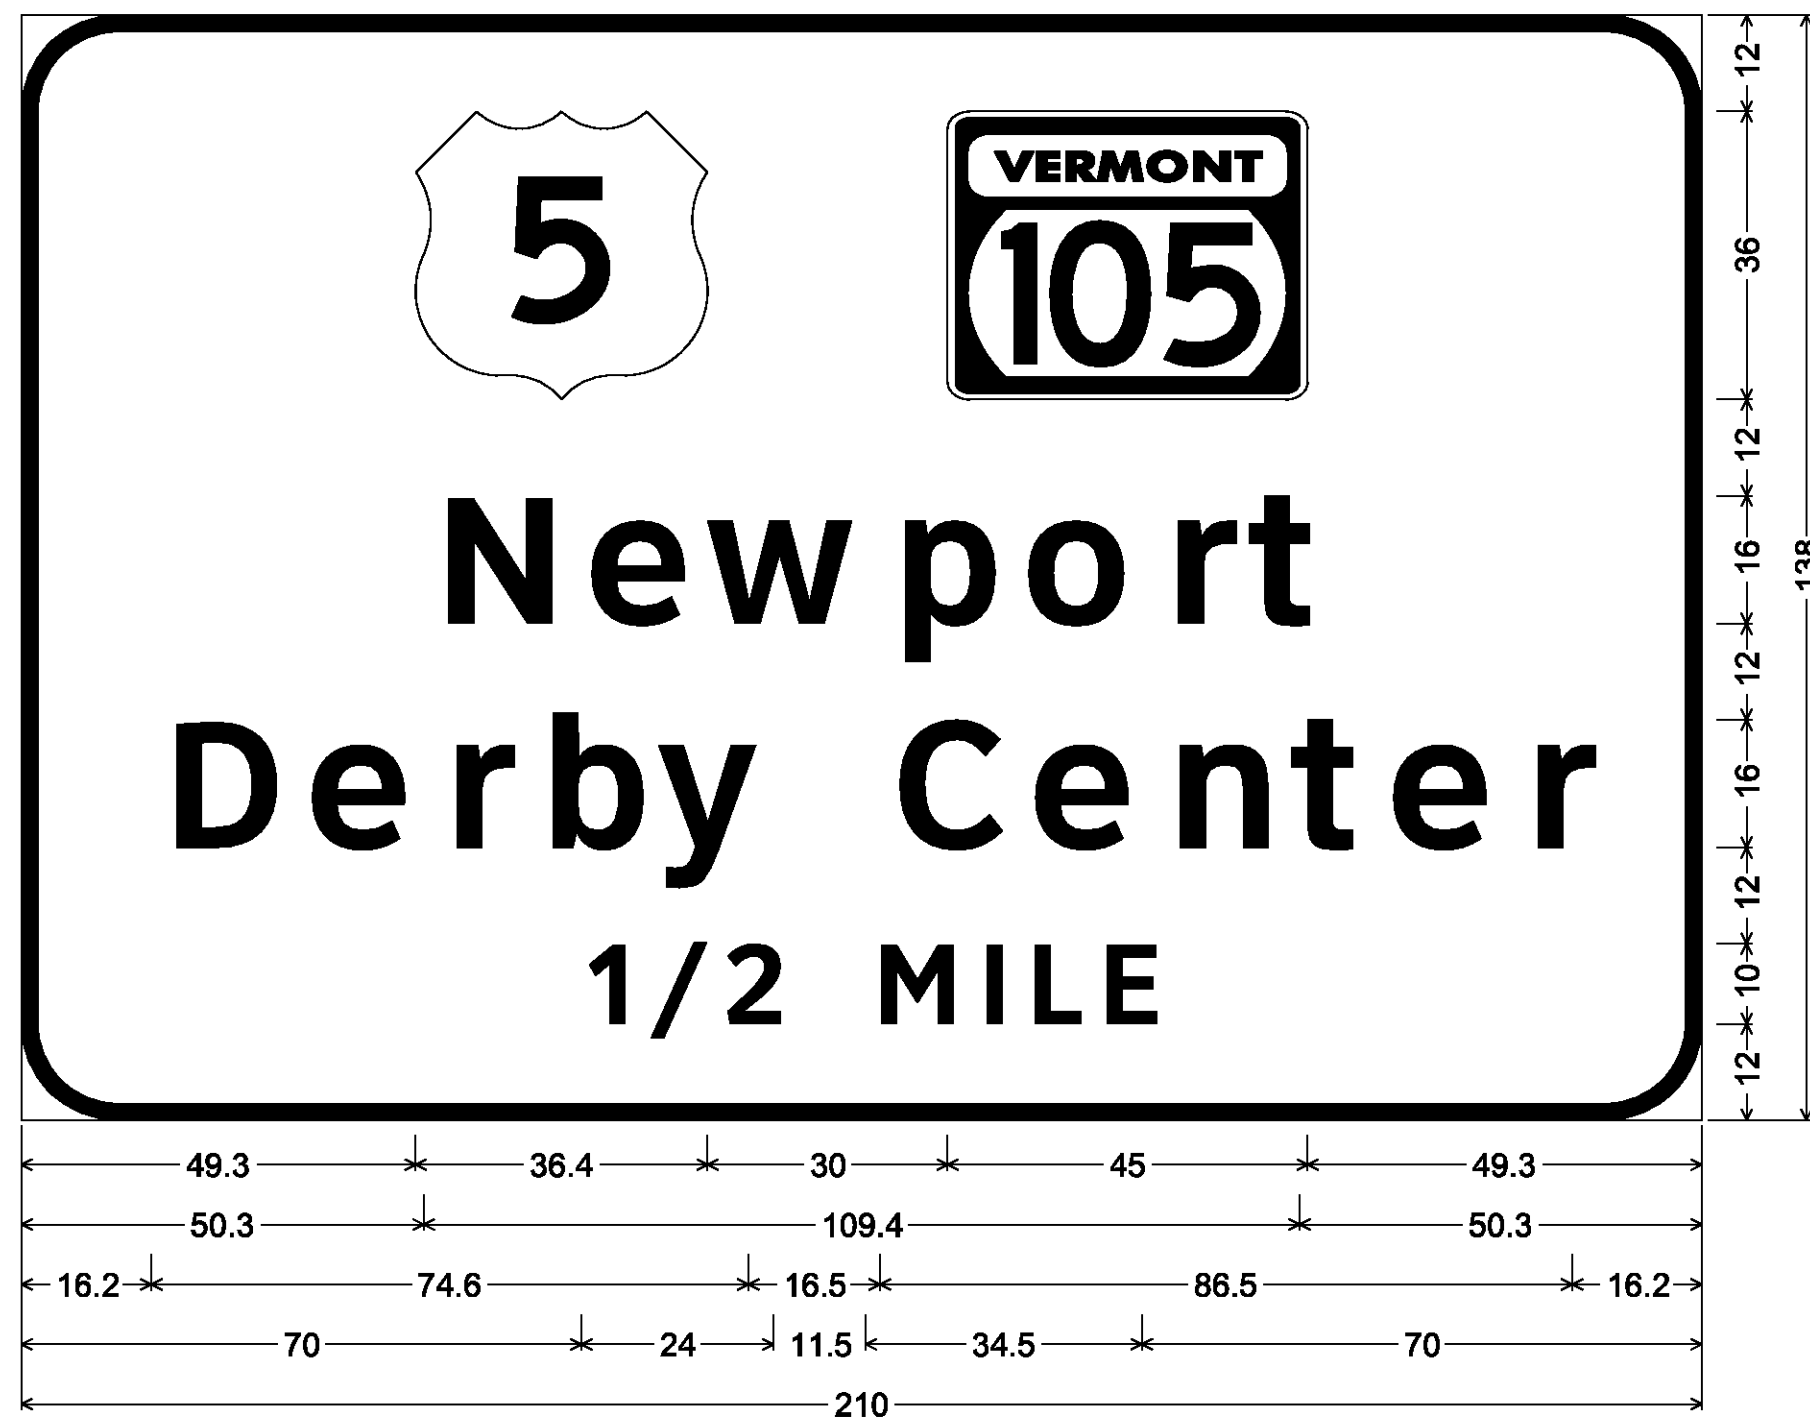


12.0" Radius, 2.0" Border, White on Green;
VT105; [Newport] ClearviewHwy-5-W; [Derby Center] ClearviewHwy-5-W;
[1/2 MILE] ClearviewHwy-5-W;

MM 172.150 NB
MM 172.800 SB

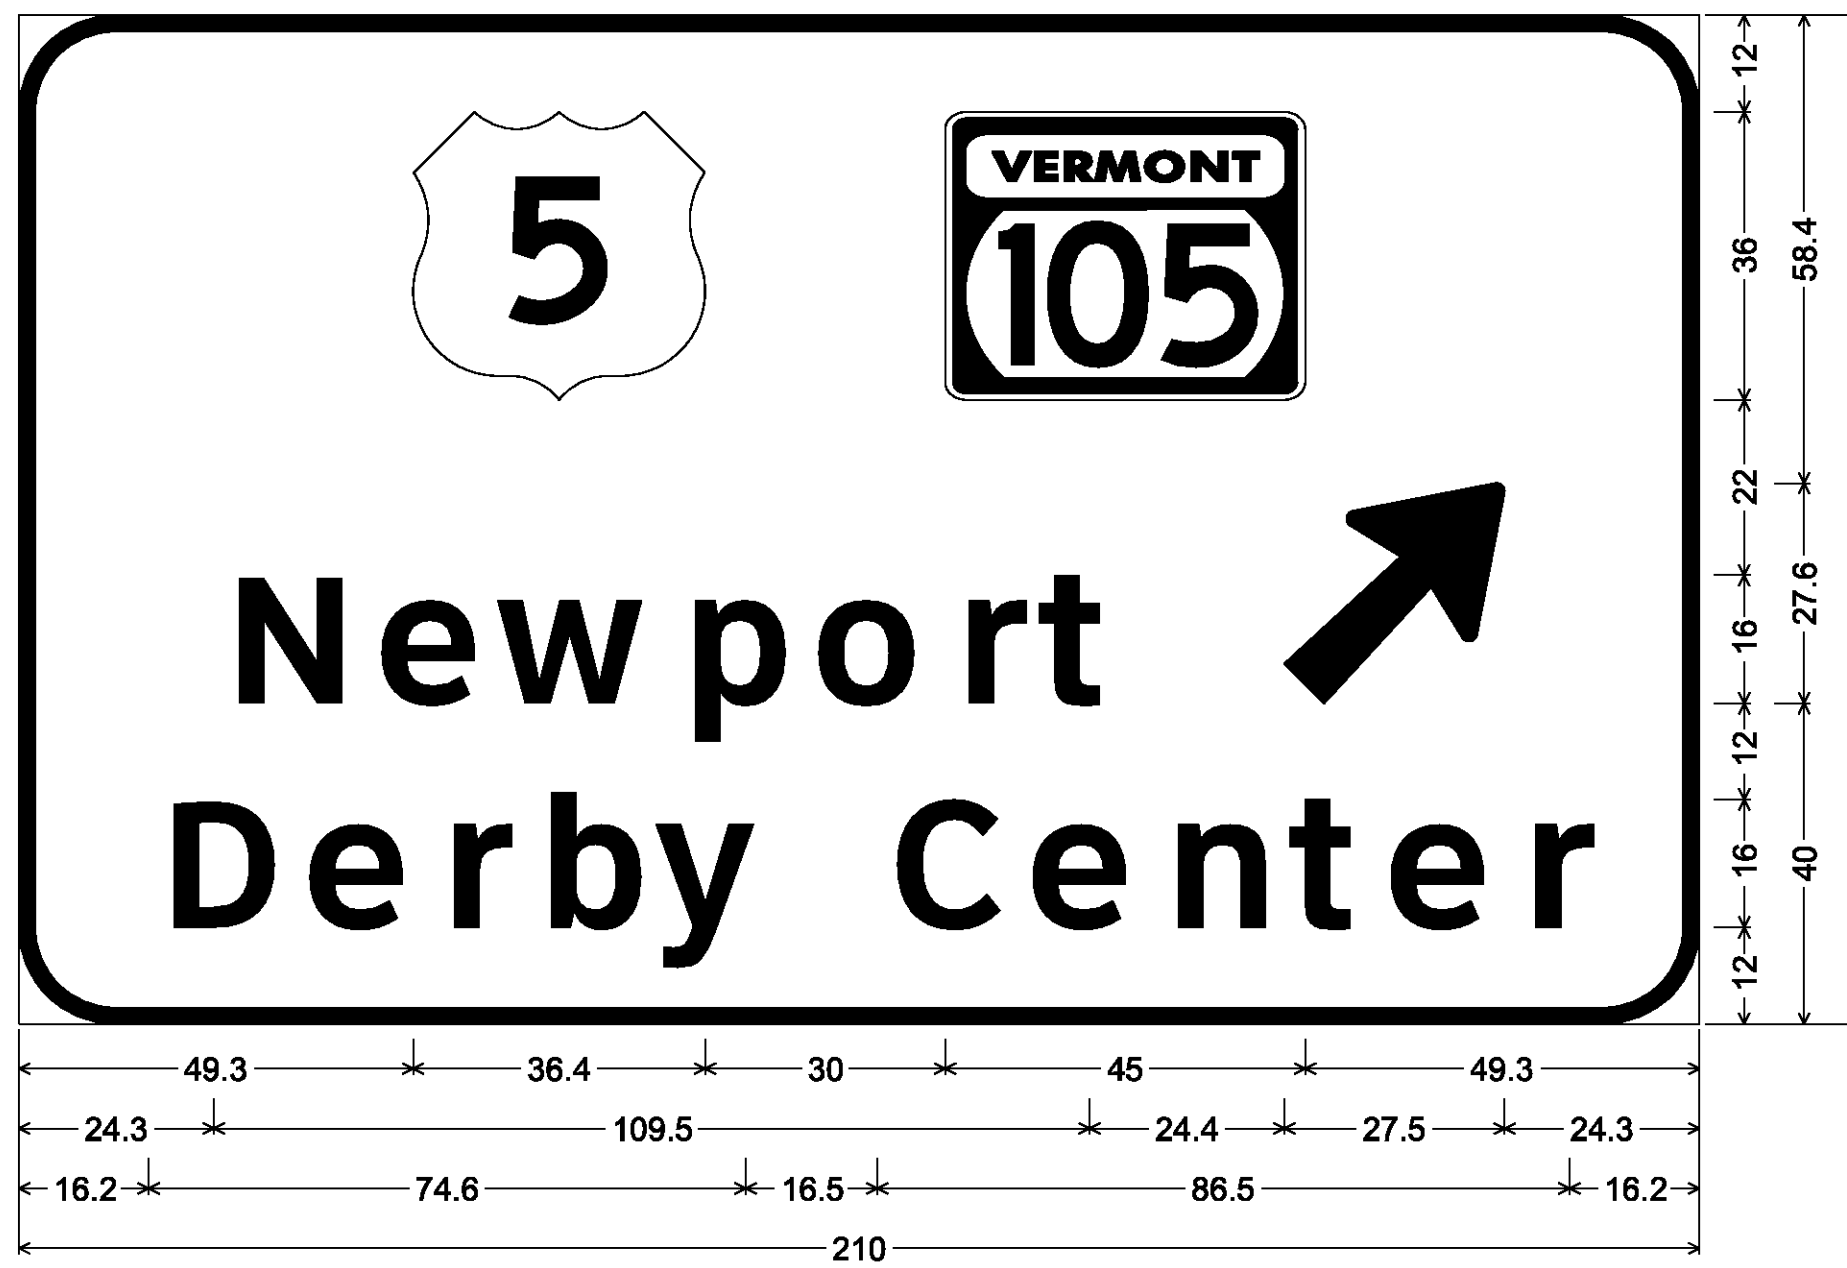


12.0" Radius, 2.0" Border, White on Green;
VT105; [Newport] ClearviewHwy-5-W; Arrow 160 - 35.0° 45°; [Derby Center] ClearviewHwy-5-W;

MM 175.970 NB

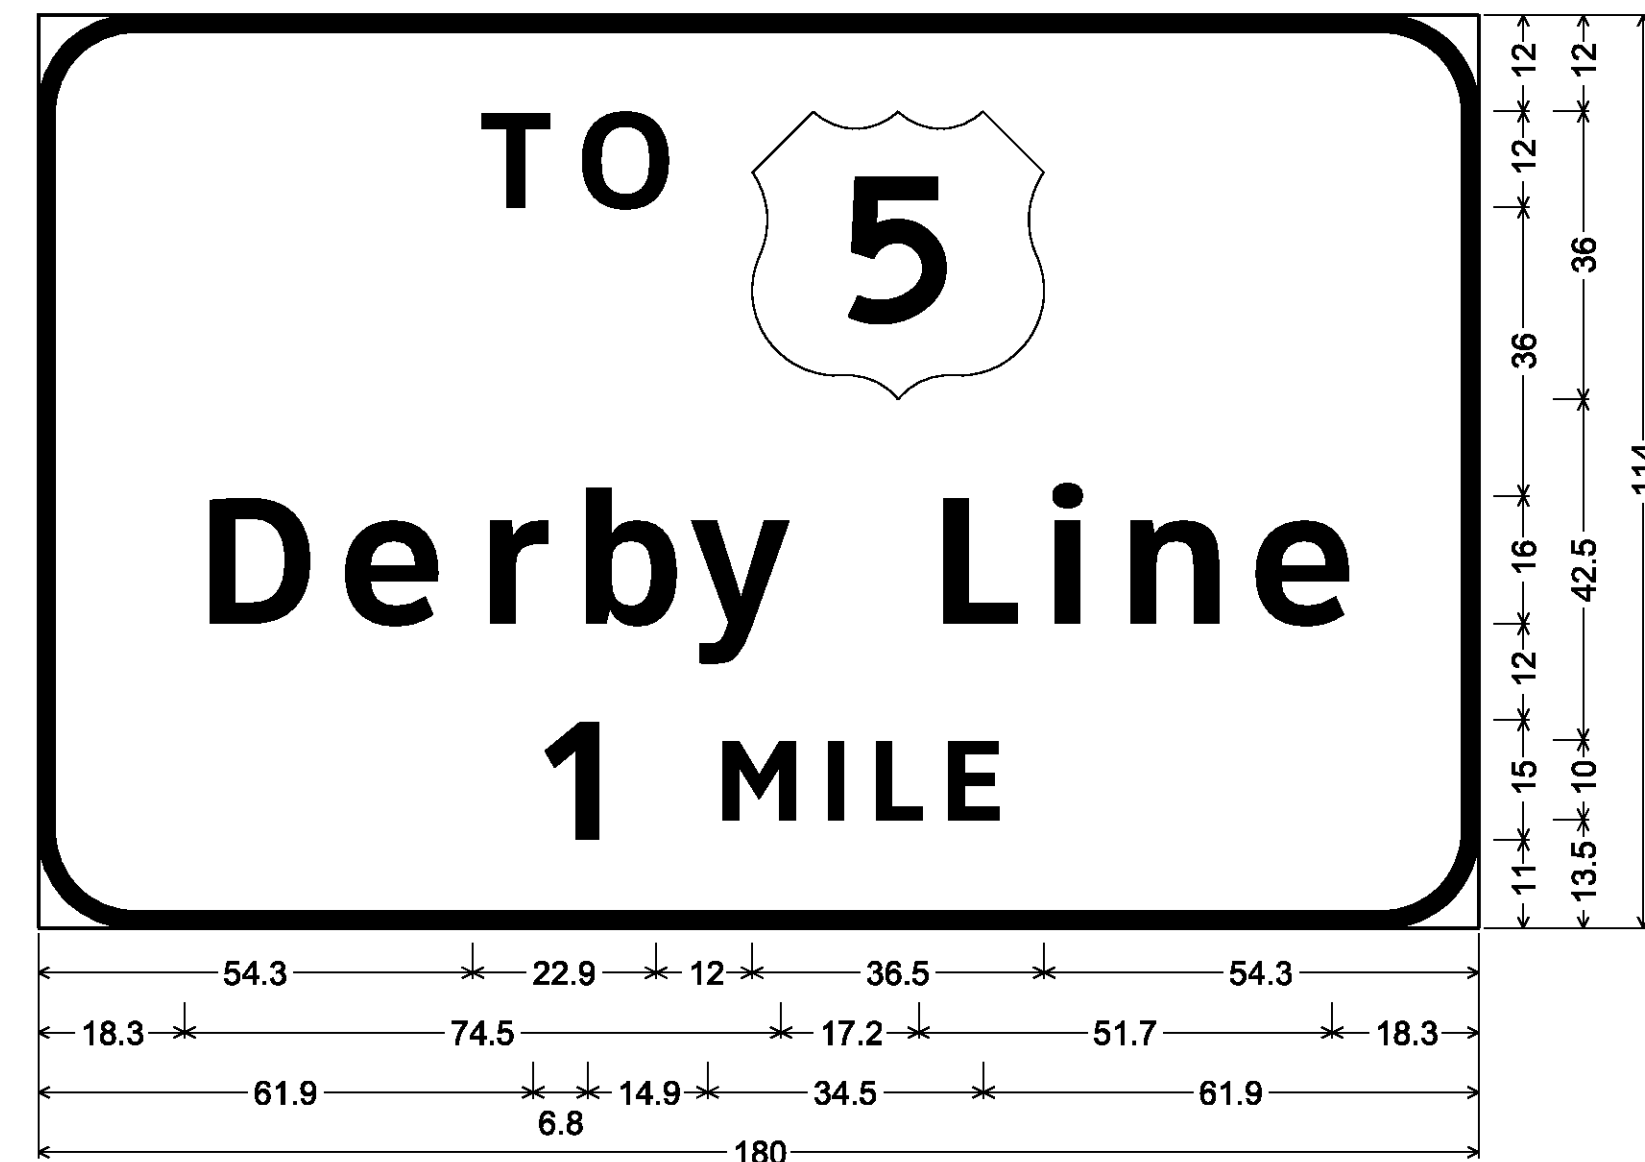


12.0" Radius, 2.0" Border, White on Green;
[TO] ClearviewHwy-5-W; [Derby Line] ClearviewHwy-5-W; [1 MILE] ClearviewHwy-5-W;

MM 171.400 NB

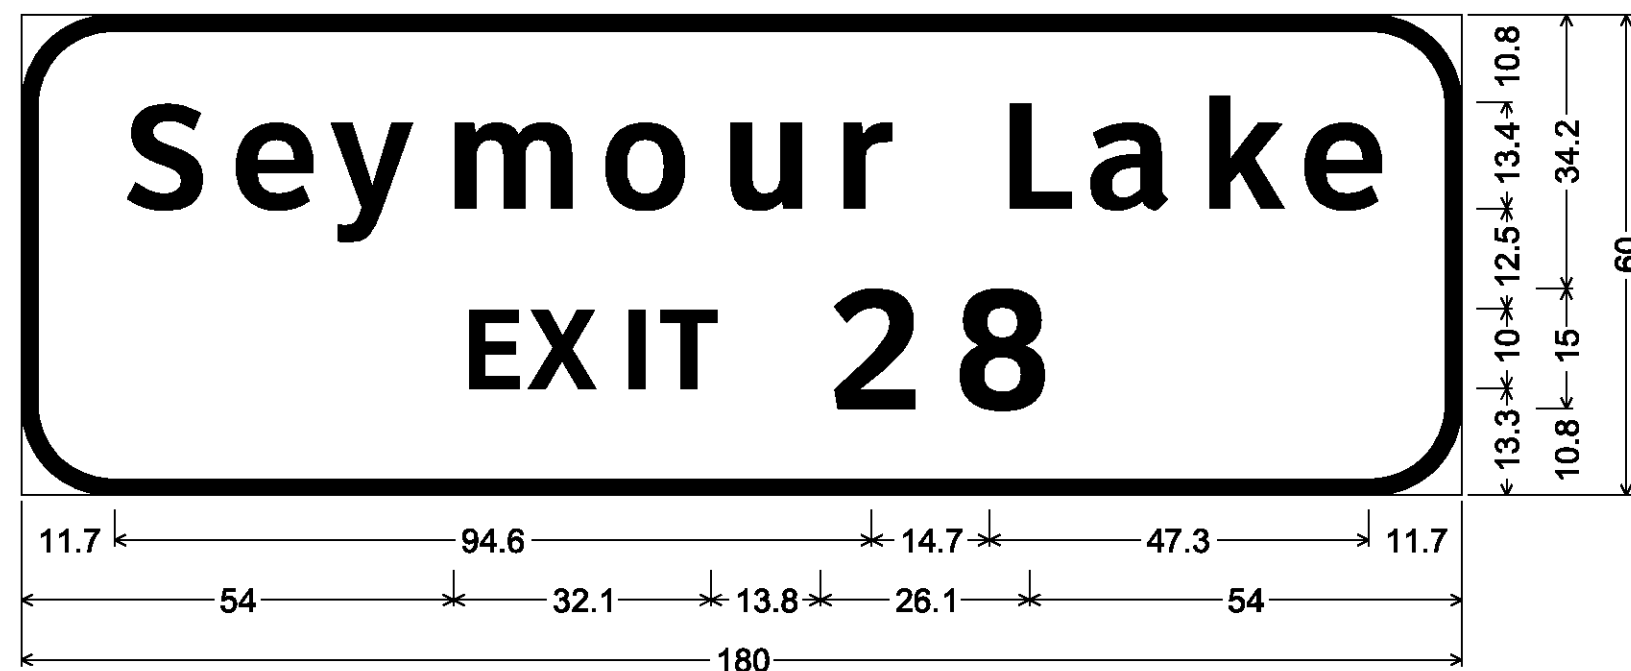


11.3" Radius, 2.0" Border, White on Green;
[Seymour Lake] ClearviewHwy-5-W; [EXIT 28] ClearviewHwy-5-W;

MM 171.870 NB
MM 173.100 SB

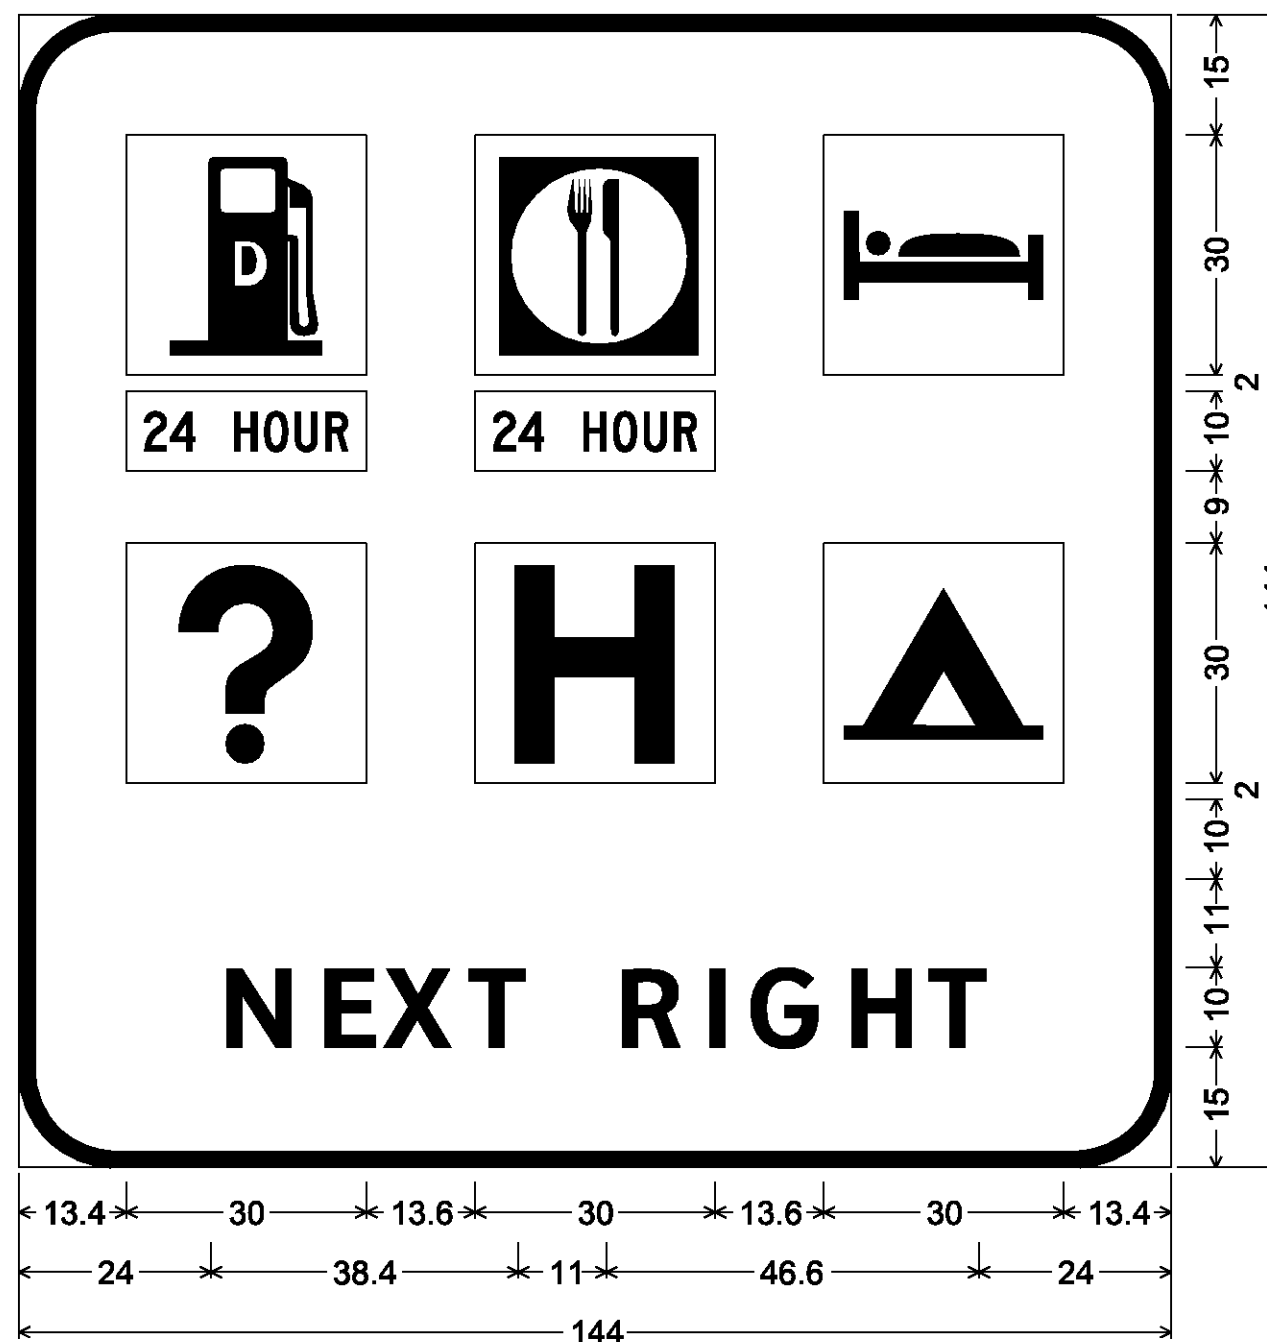


12.0" Radius, 2.0" Border, White on Blue;
[NEXT RIGHT] ClearviewHwy-5-W;

MM 175.400 SB

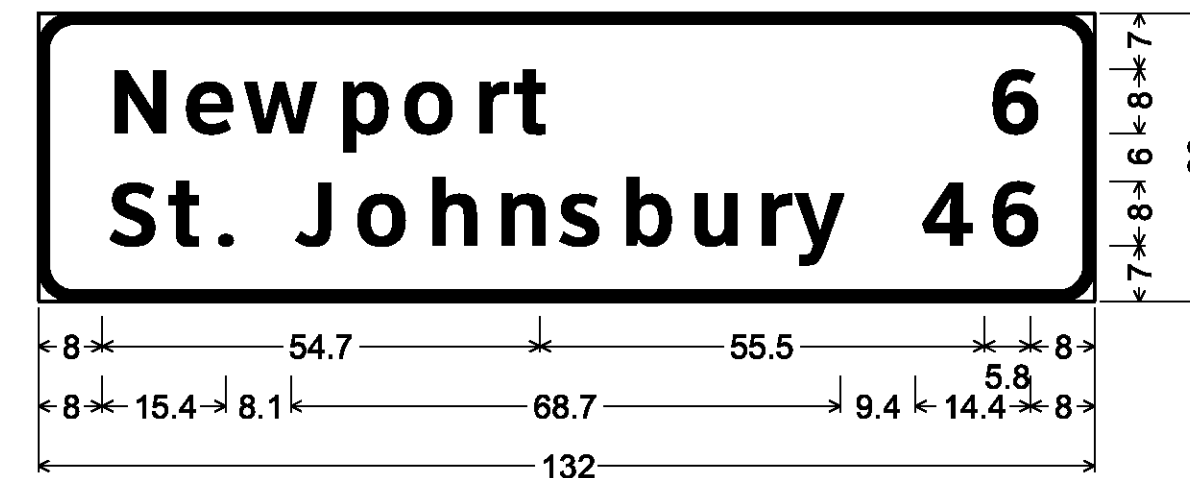

4.5" Radius, 1.3" Border, White on Green;
[Newport] ClearviewHwy-5-W;
[St. Johnsbury] ClearviewHwy-5-W; [6] ClearviewHwy-5-W;
[46] ClearviewHwy-5-W;

MM 173.490 NB

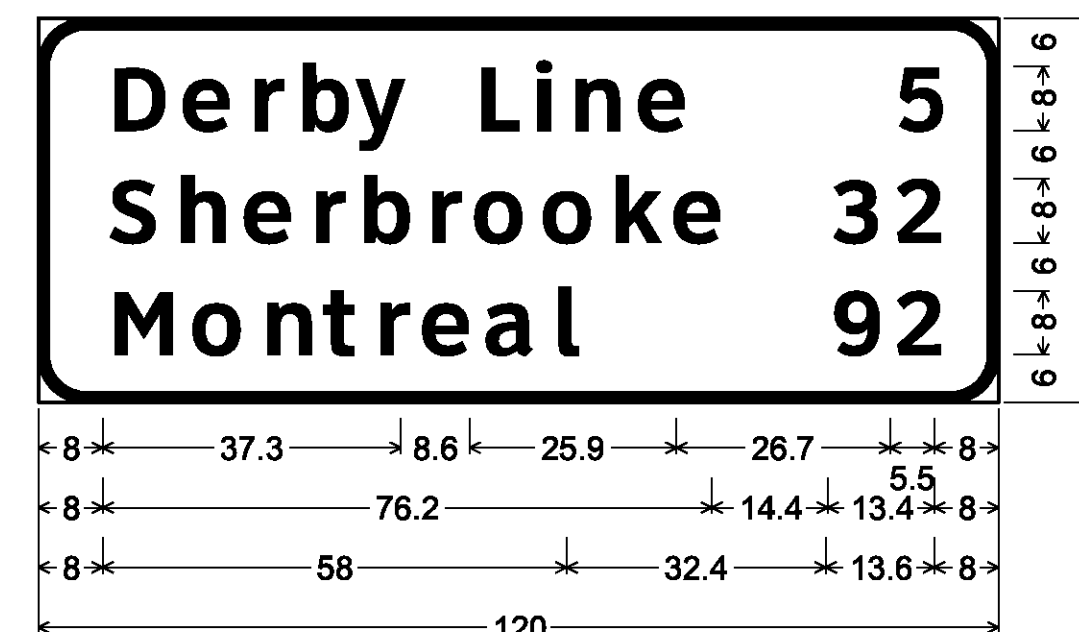

6.0" Radius, 1.3" Border, White on Green;
[Derby Line] ClearviewHwy-5-W; [5] ClearviewHwy-5-W;
[Sherbrooke] ClearviewHwy-5-W; [32] ClearviewHwy-5-W;
[Montreal] ClearviewHwy-5-W; [92] ClearviewHwy-5-W;

SIGN DETAIL SHEET 8

PROJECT NAME: LYNDON - DERBY

PROJECT NUMBER: IM IR 091-3(6)

FILE NAME: z87a022signdet.dgn

PROJECT LEADER: CRB

DESIGNED BY: PTS

CLD REF. NO.: 08-0159

PLOT DATE: 5/7/2009

DRAWN BY: NLL

CHECKED BY: BDB

SHEET 150 OF 160