

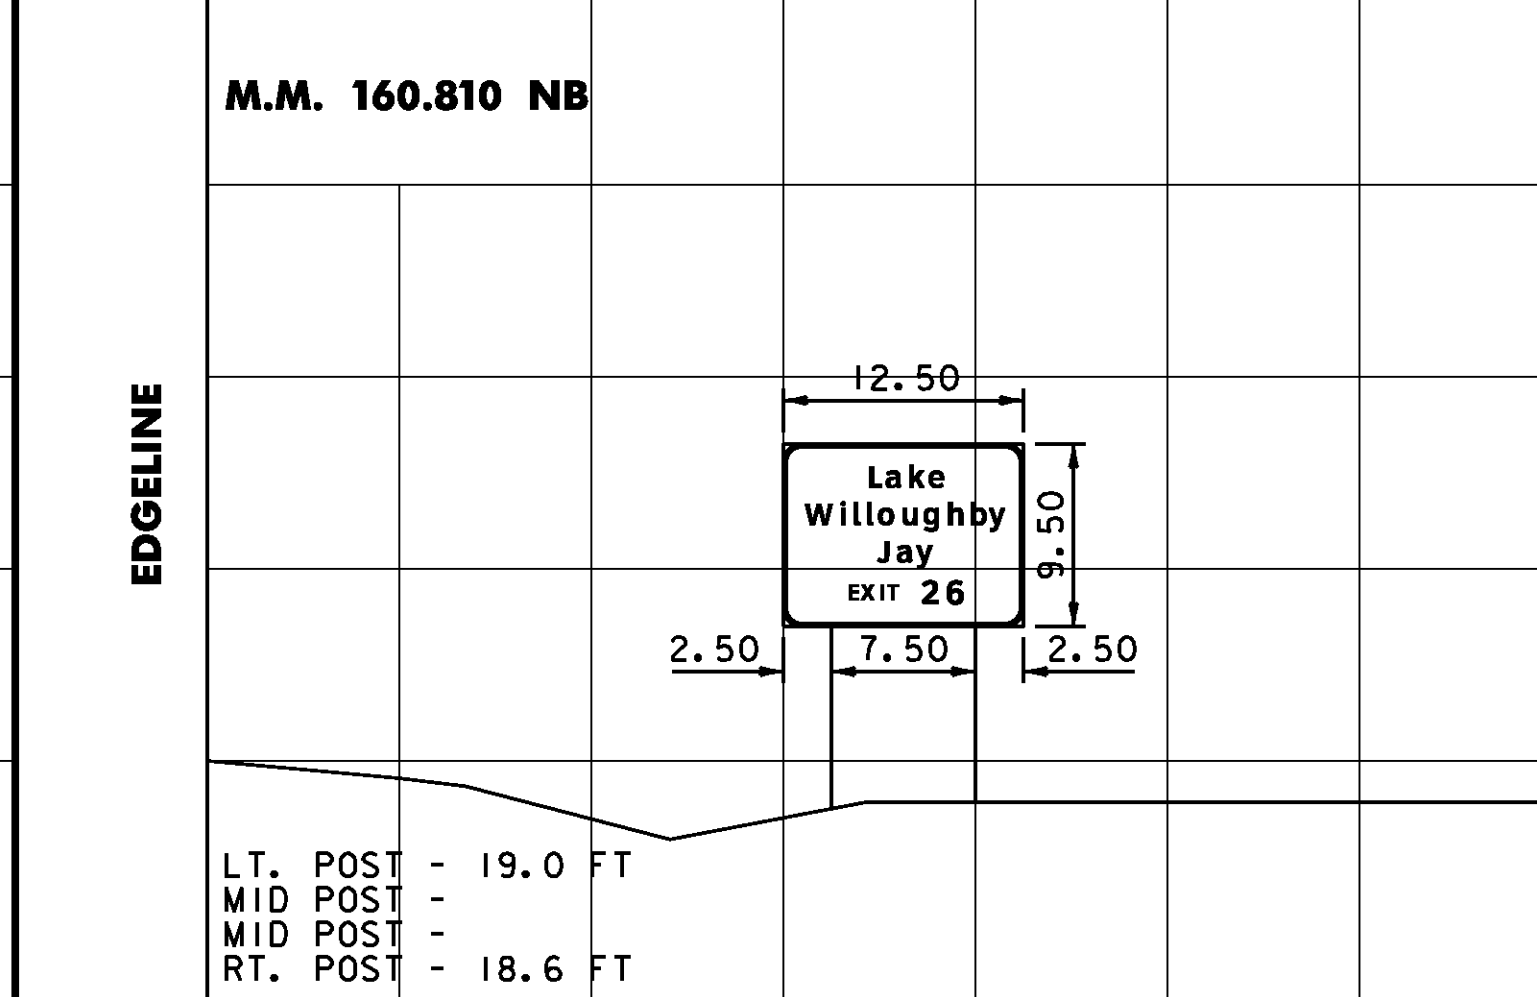
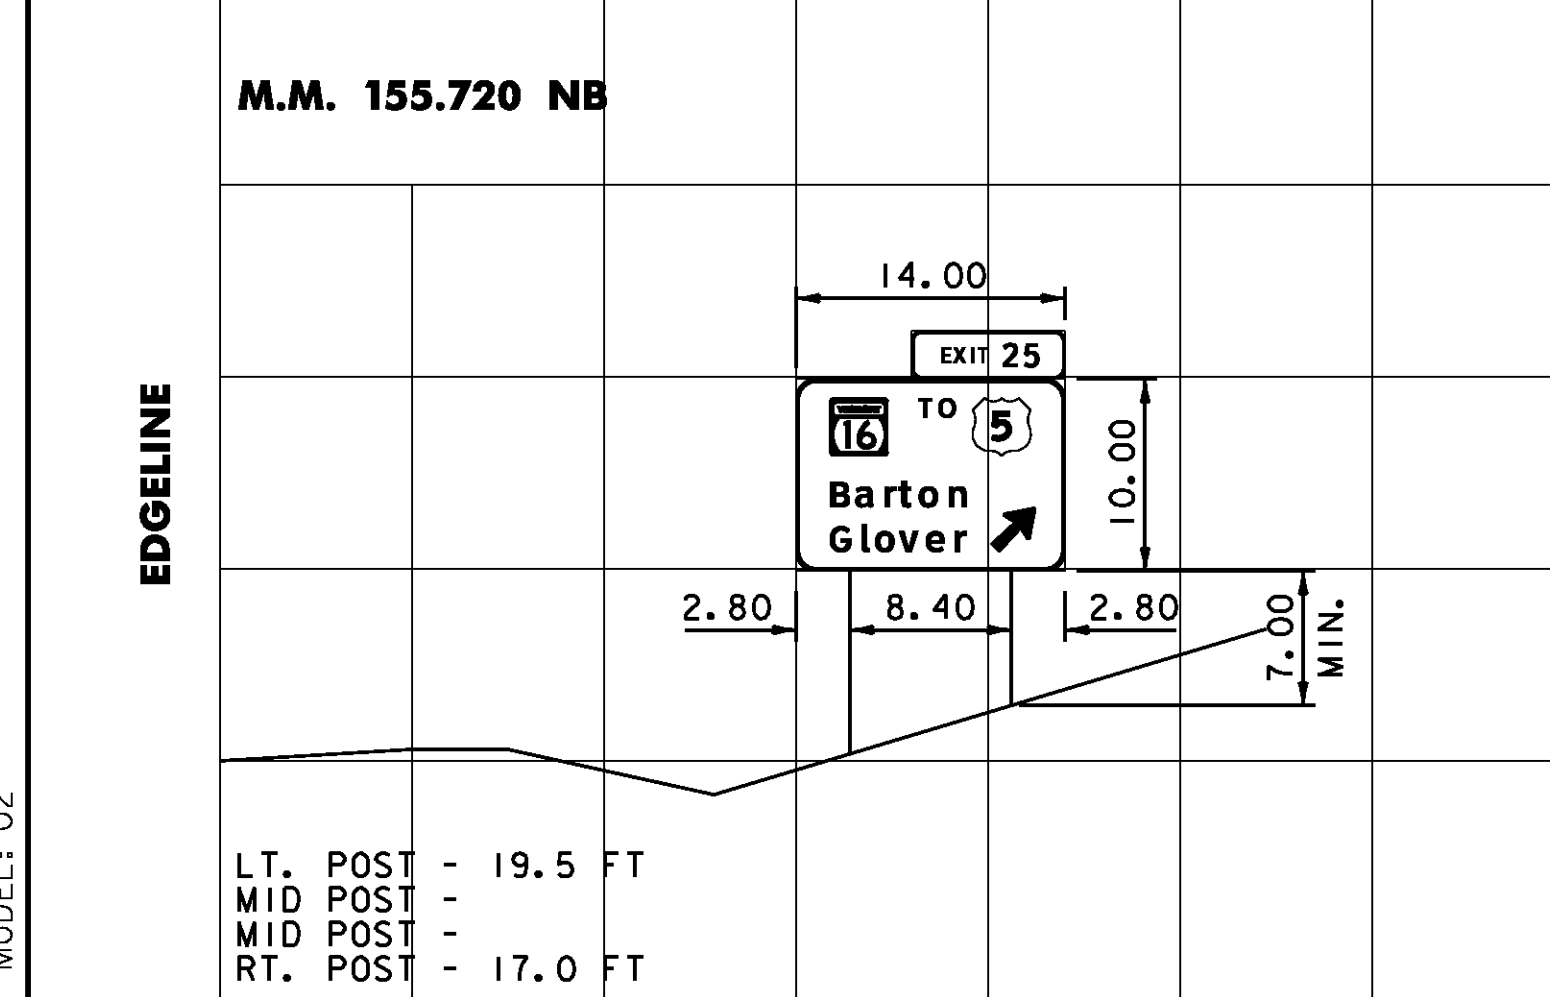
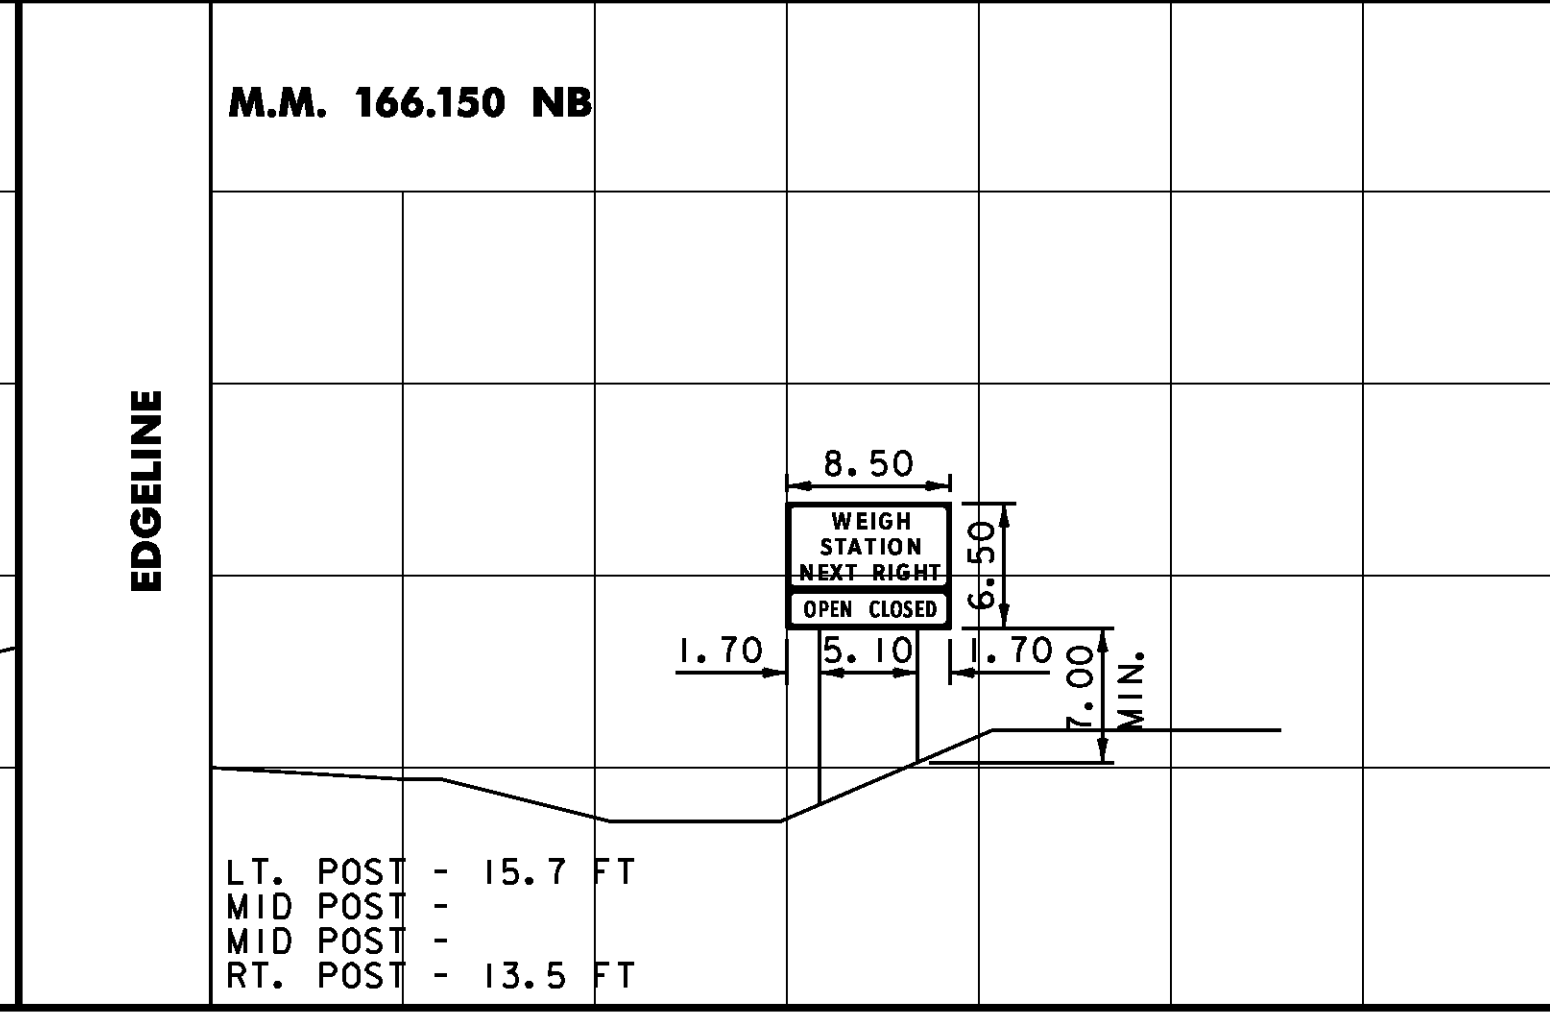
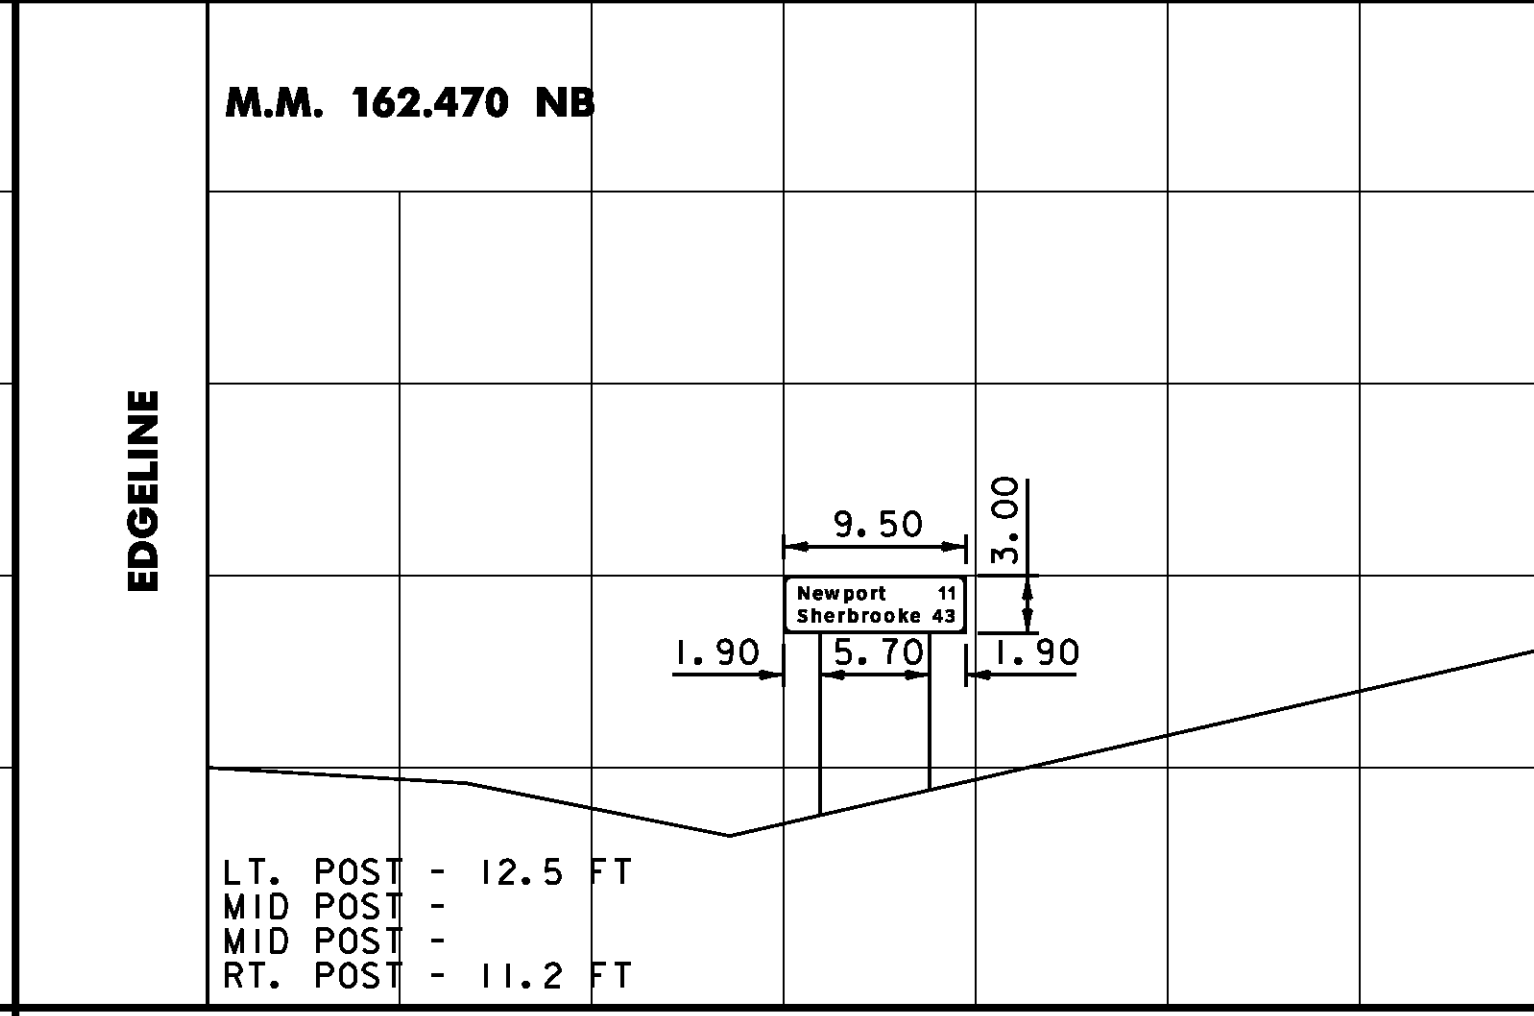
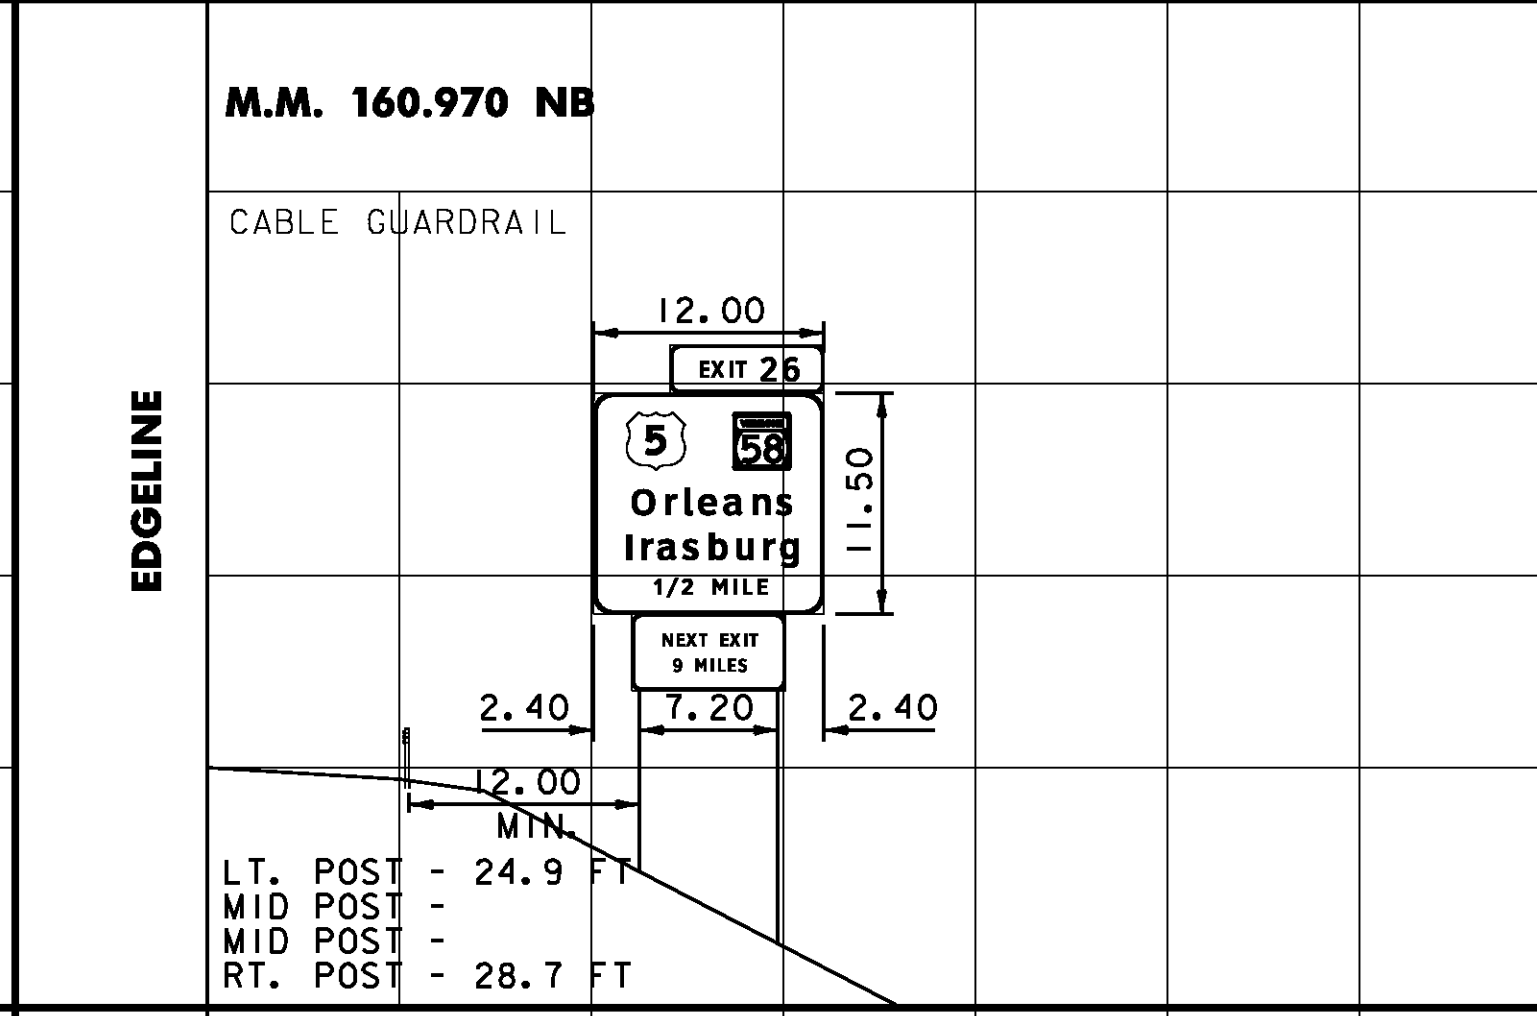
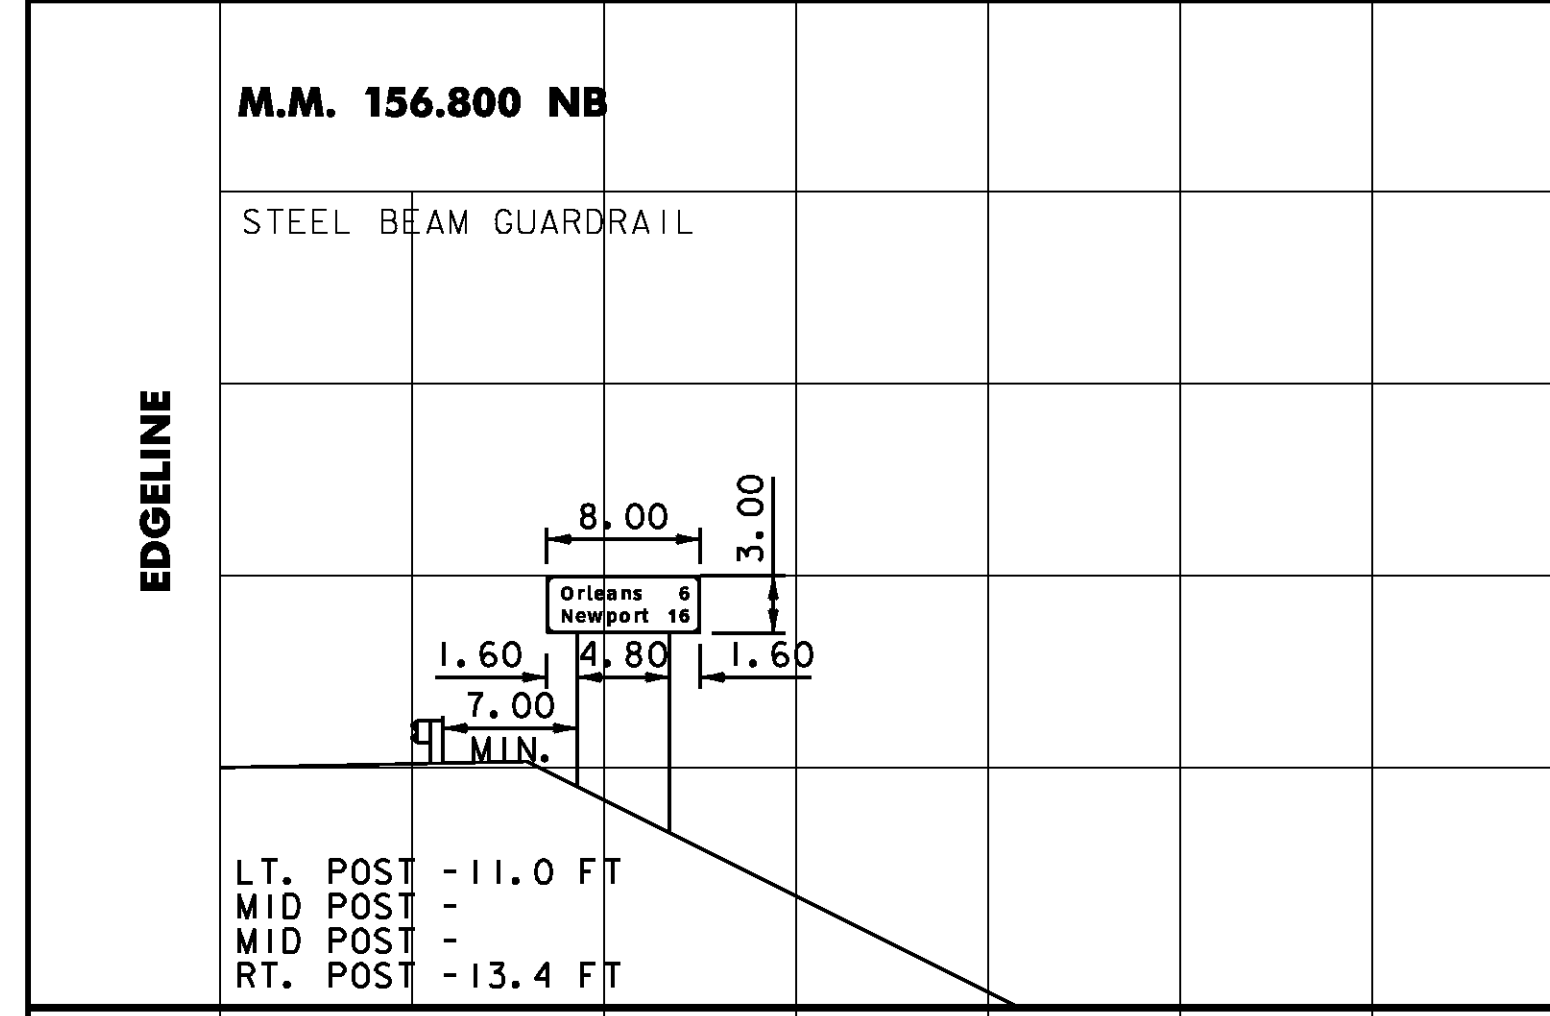
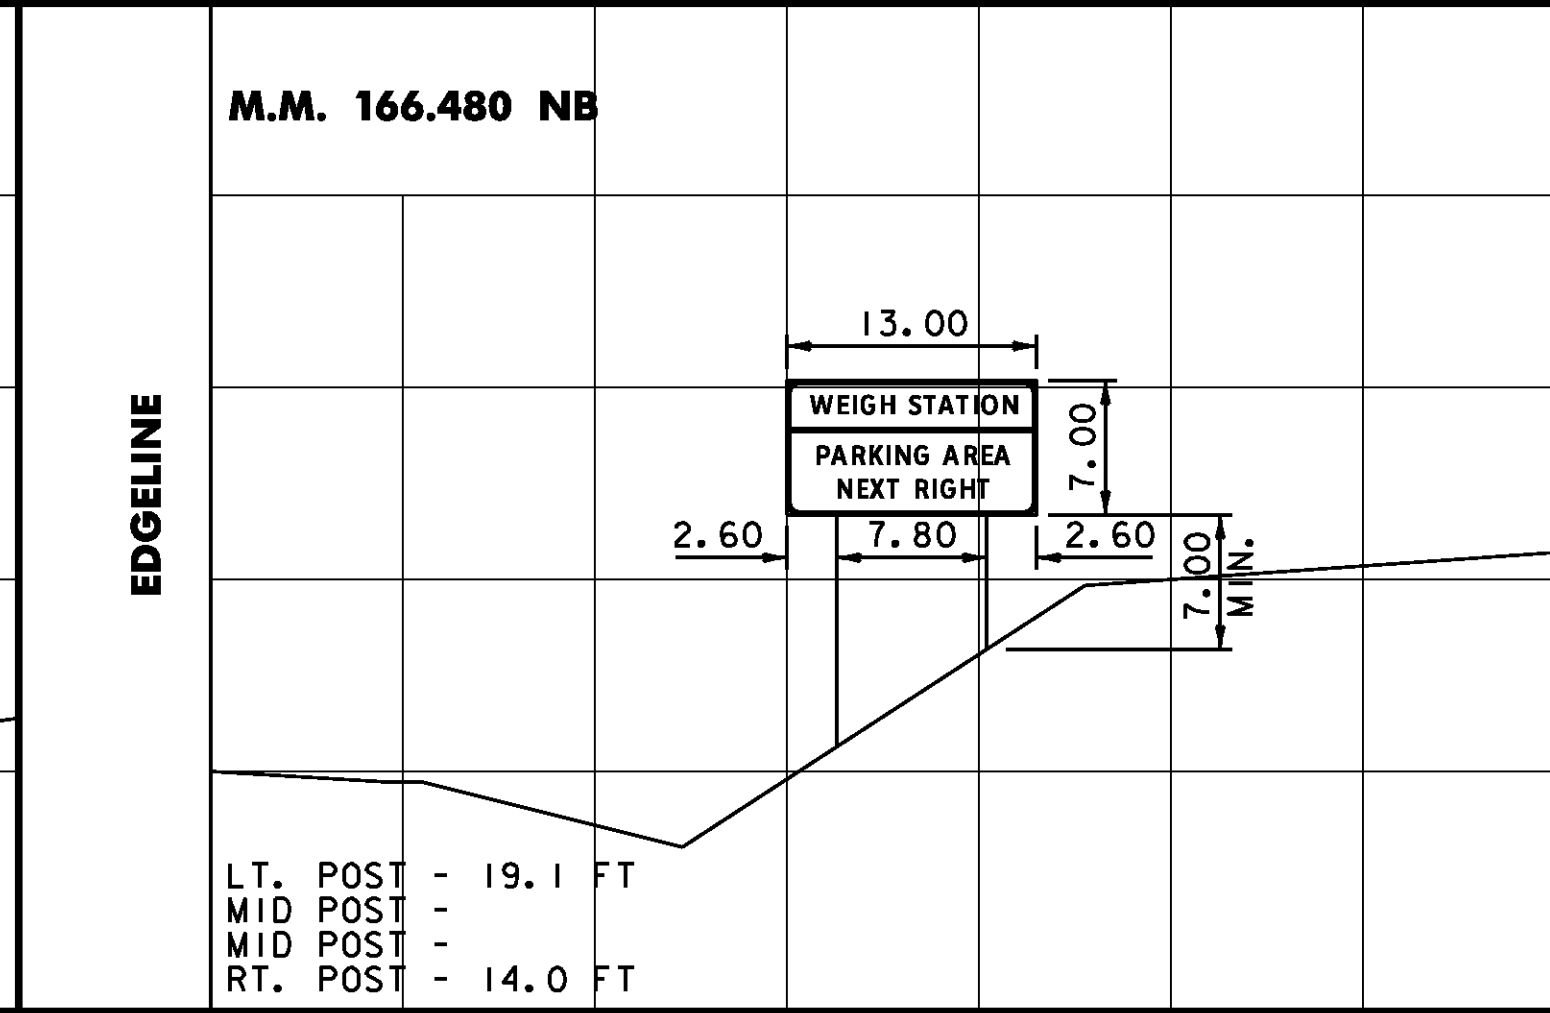
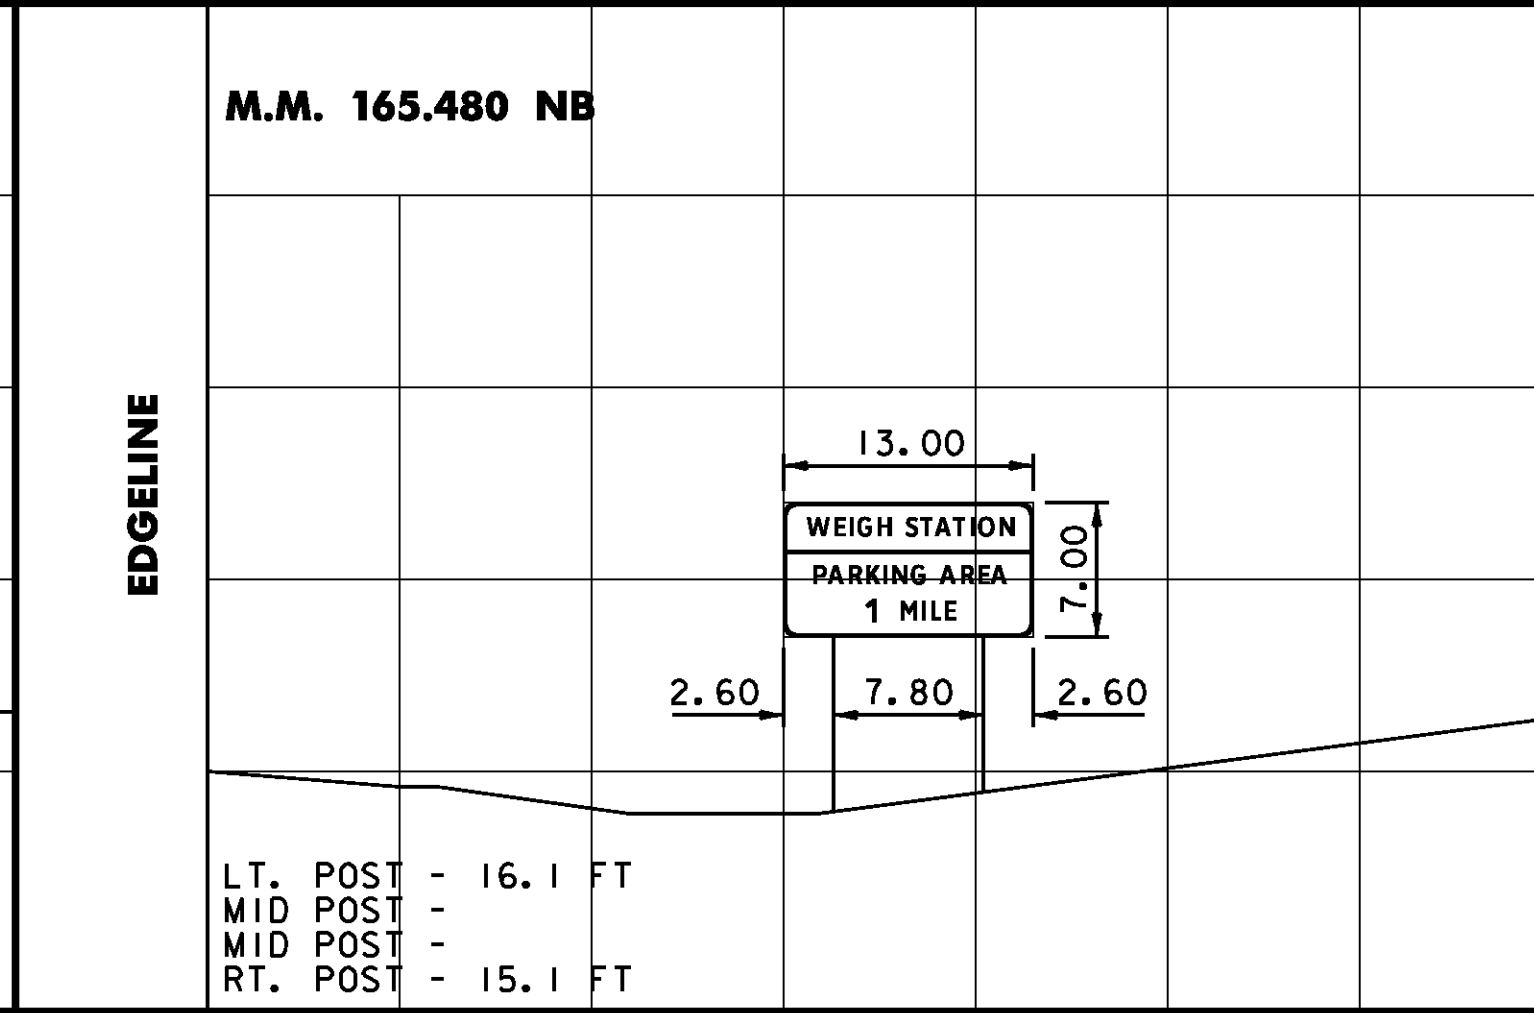
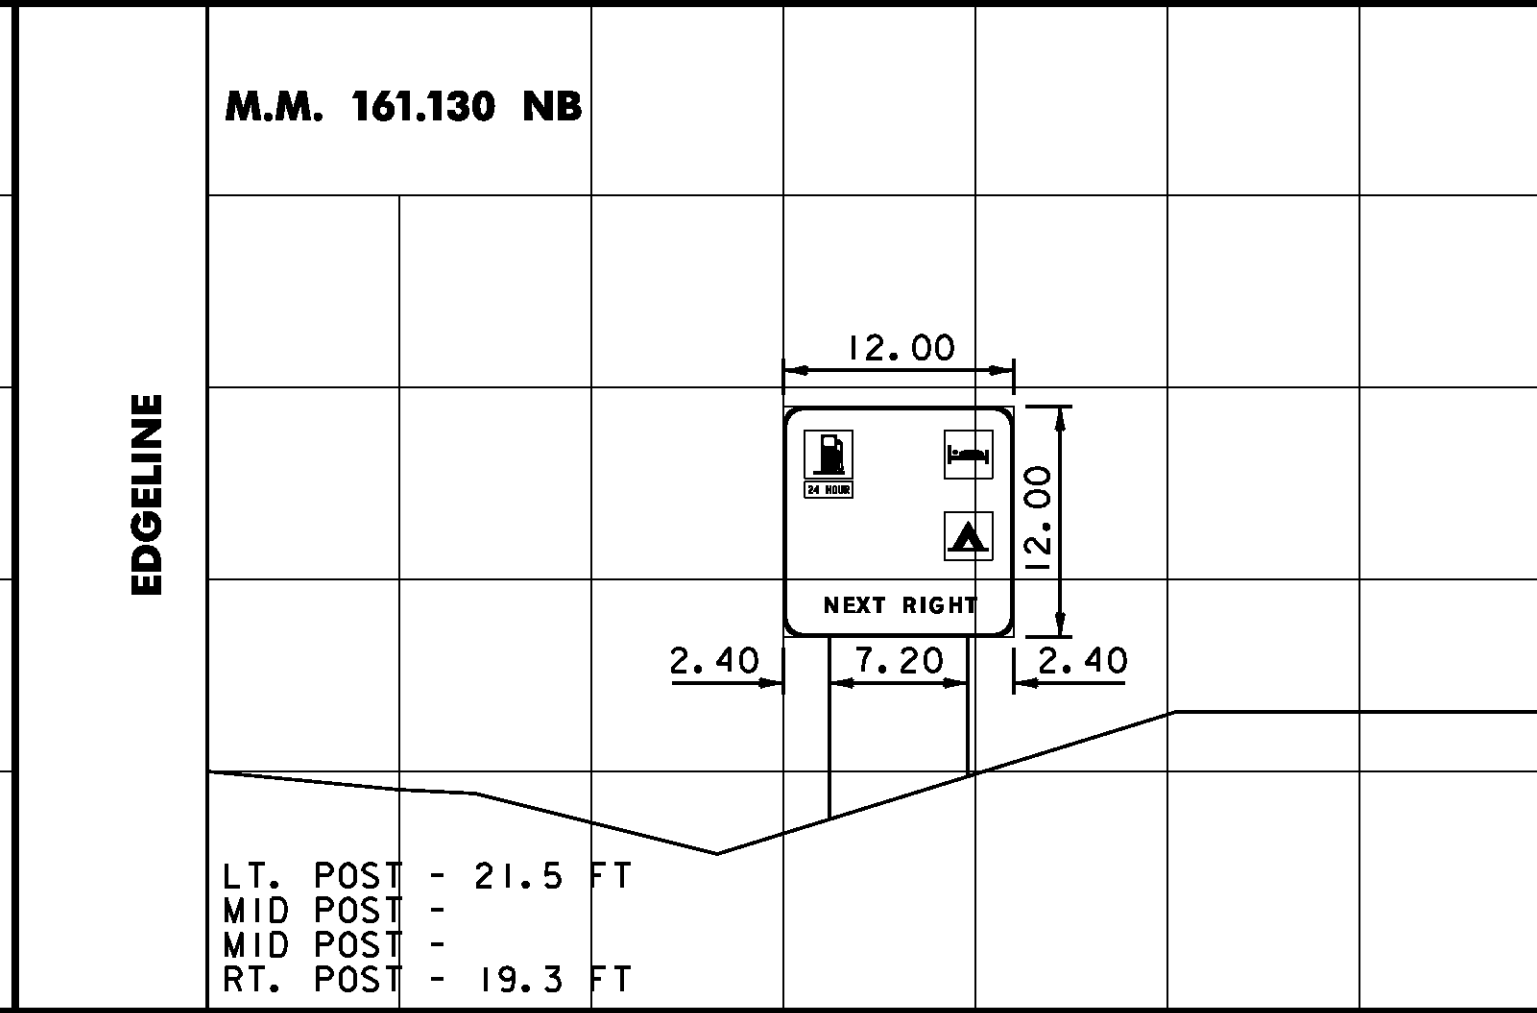
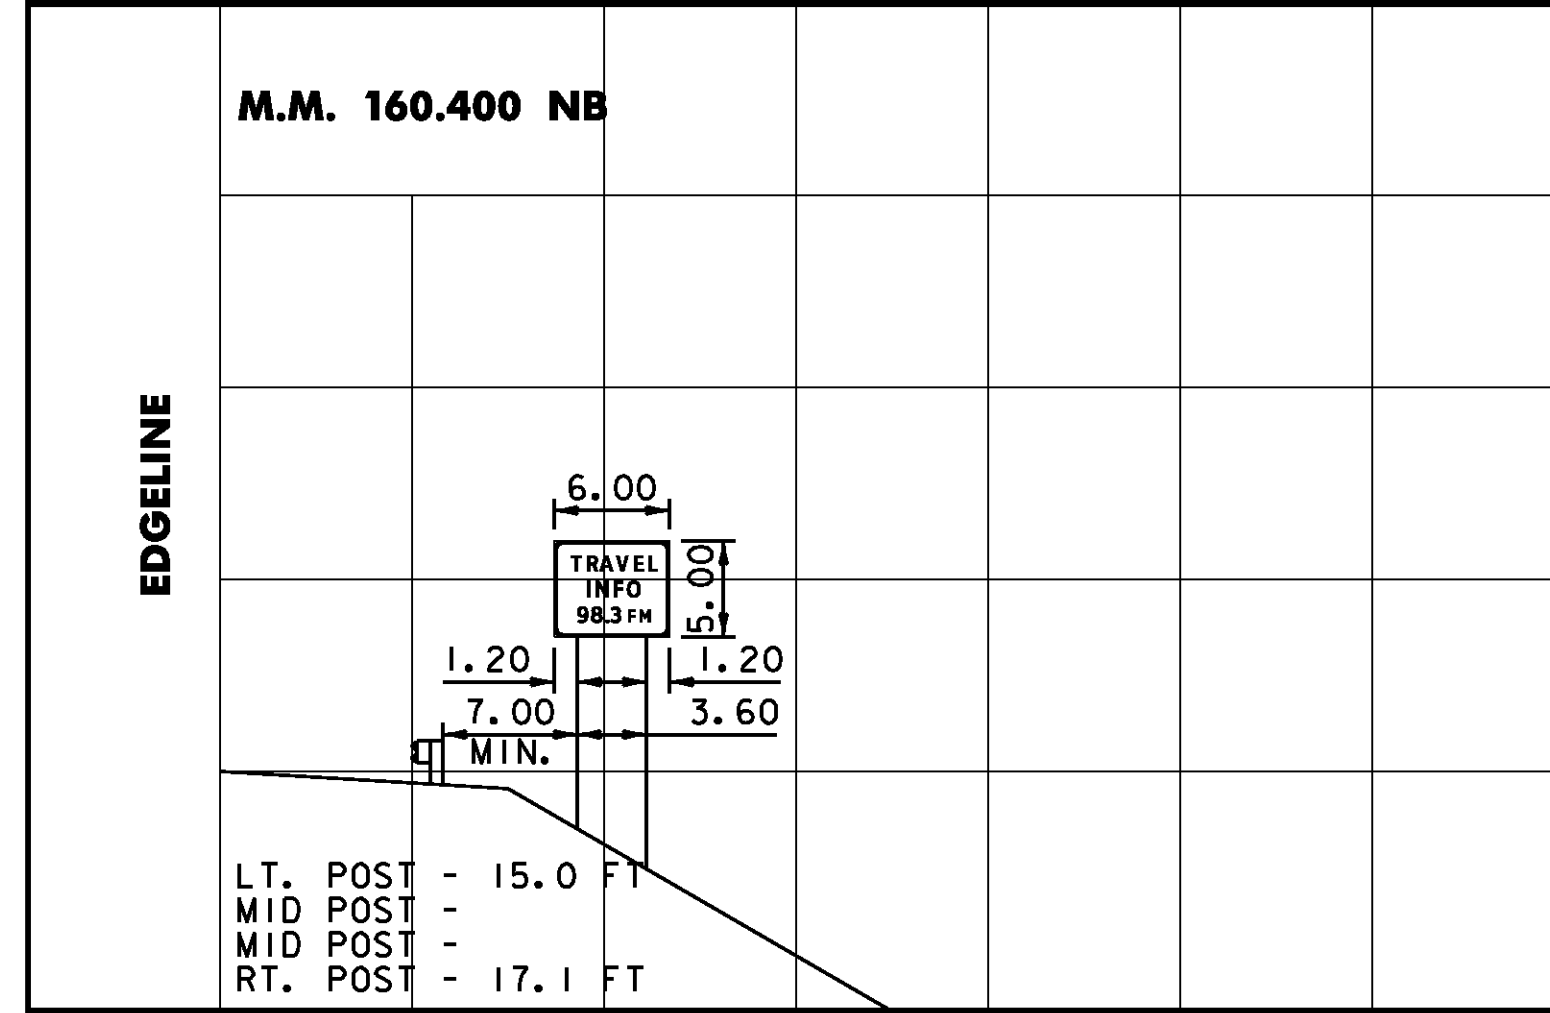
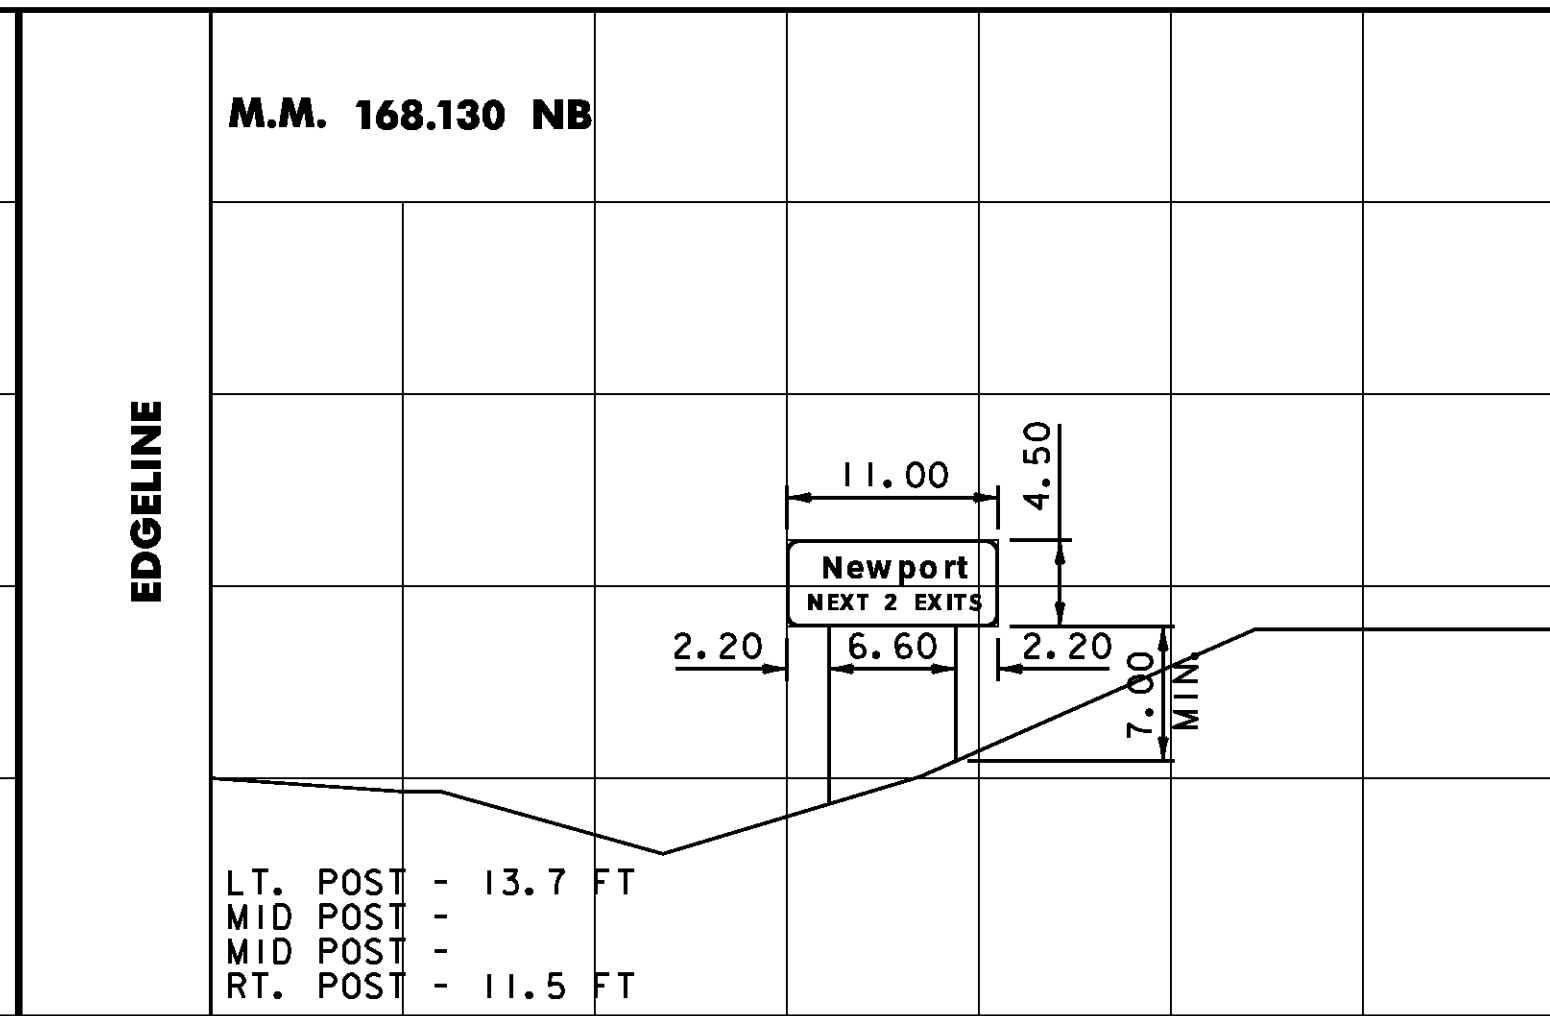
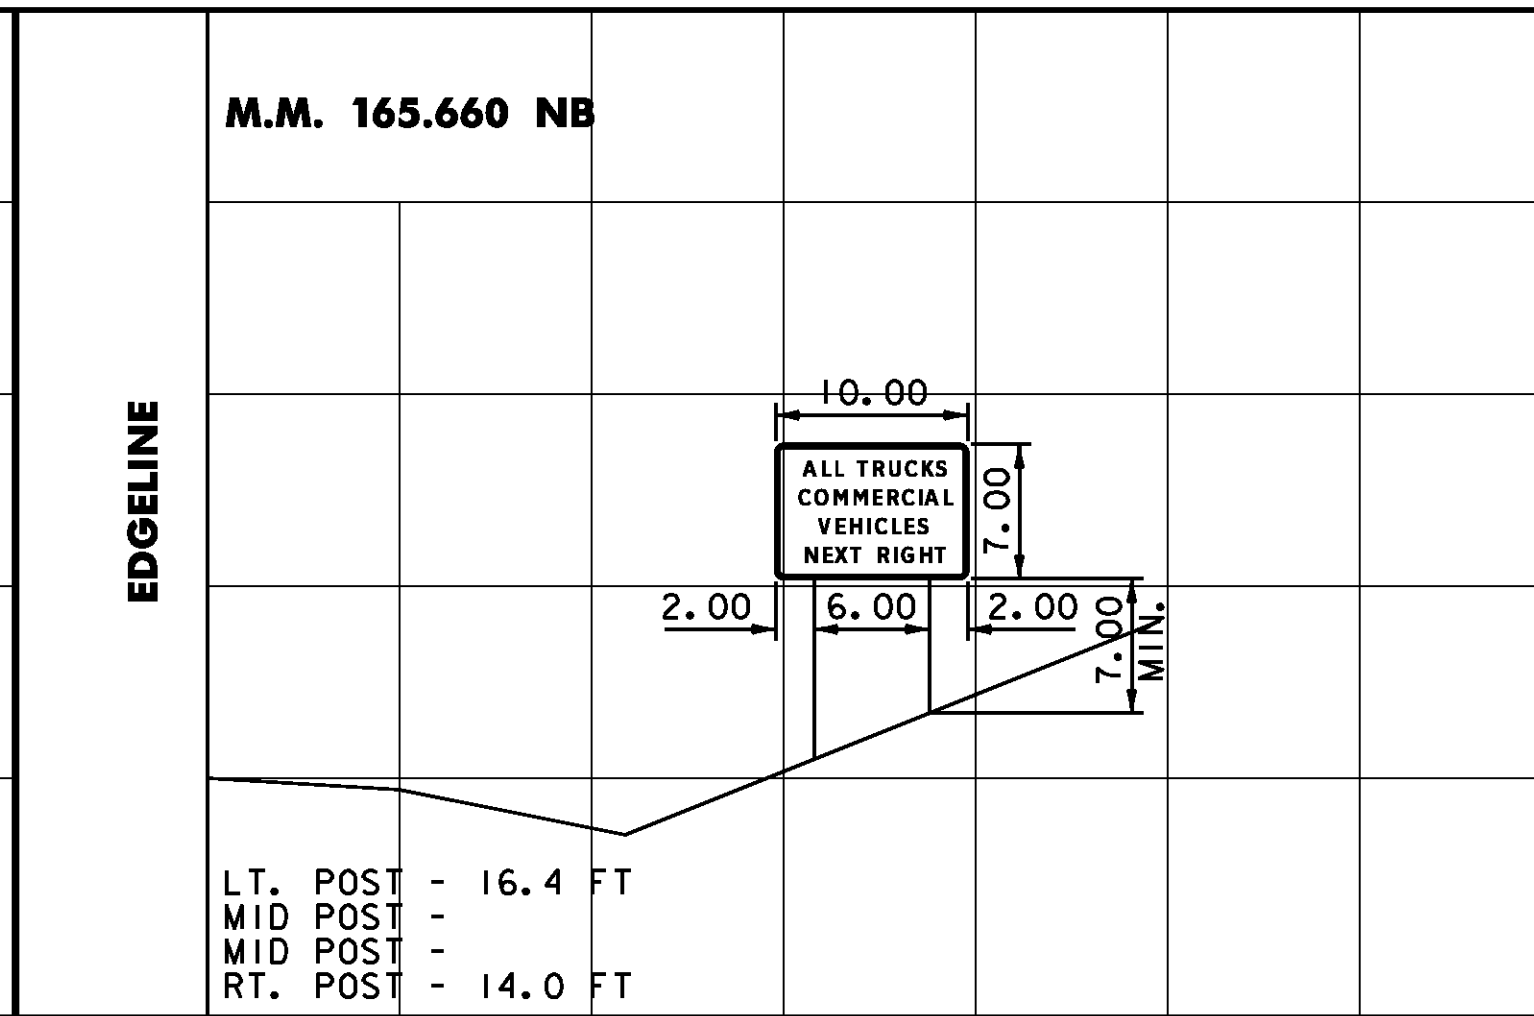
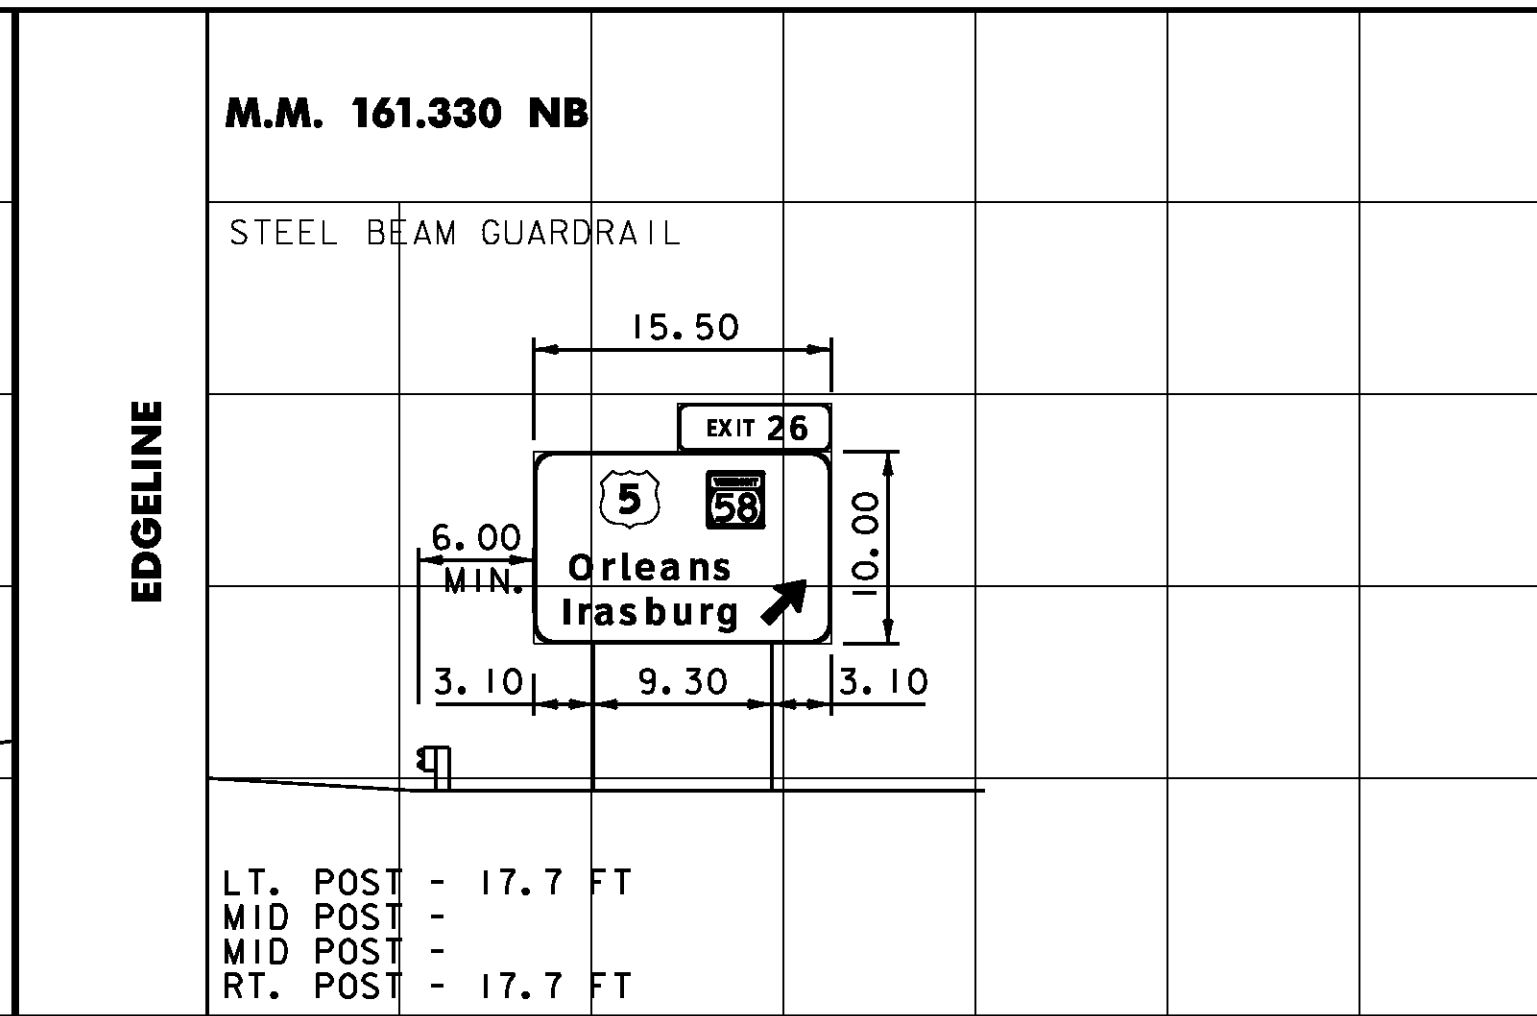


MODEL: 02

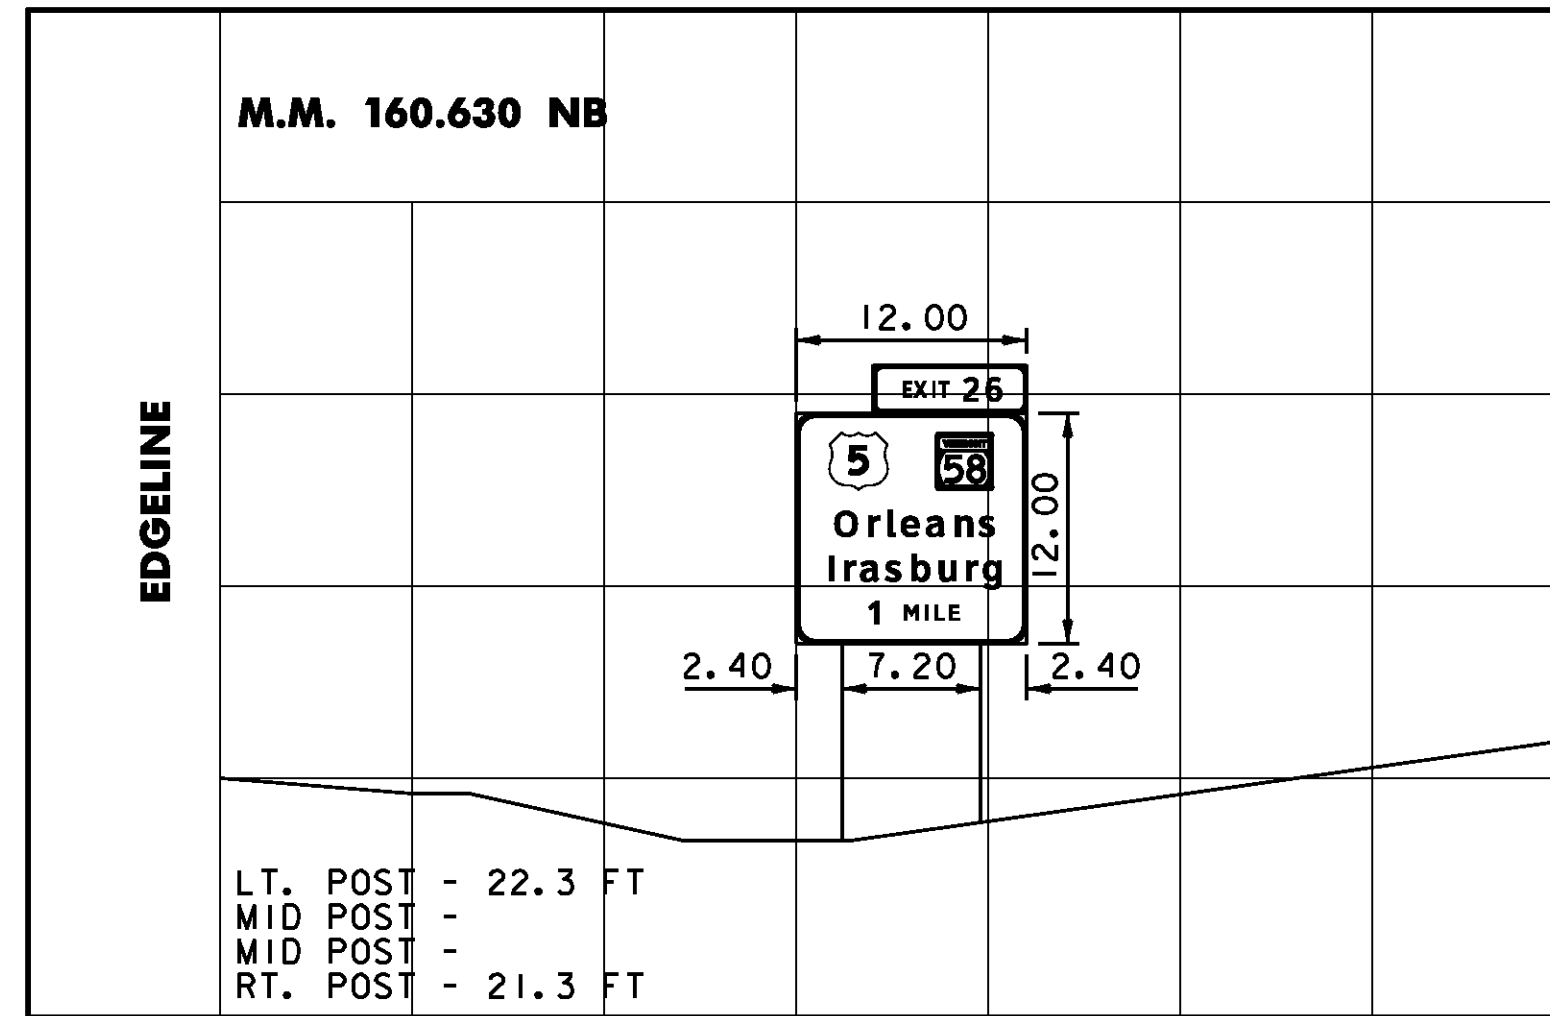

DIMENSIONS FOR CRITICAL OFFSETS OR CLEARANCES SHOWN FOR CONVENIENCE, REFER TO STANDARD SHEETS FOR PLACEMENT GUIDELINES.

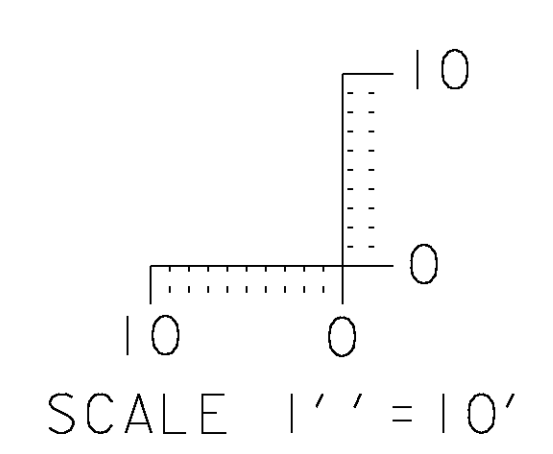

CROSS SECTION SHEET 2

PROJECT NAME: LYNDON - DERBY	PLOT DATE: 5/7/2009
PROJECT NUMBER: IM IR 091-3(6)	DRAWN BY: NLL
FILE NAME: z87a022xs.dgn	CHECKED BY: BDB
DESIGNED BY: DAM	SHEET 156 OF 160
CLD REF. NO.: 08-0159	