



BRIDGE 15 (MM 13.4) - PHASE 1 NORTHBOUND
N.T.S.

NOTES

1. BRIDGE 15 SOUTHBOUND (PHASE 1) IS SIMILAR TO BRIDGE 15 NORTHBOUND (PHASE 1)
2. TRAFFIC CONTROL AND BRIDGE RAIL REPLACEMENT WORK FOR BRIDGE 15 NORTHBOUND & SOUTHBOUND CANNOT BE DONE AT THE SAME TIME AS THE TRAFFIC CONTROL FOR BRIDGES 16, 17 & 18.
3. USE STD.E-103 IN CONJUNCTION WITH THESE DETAILS

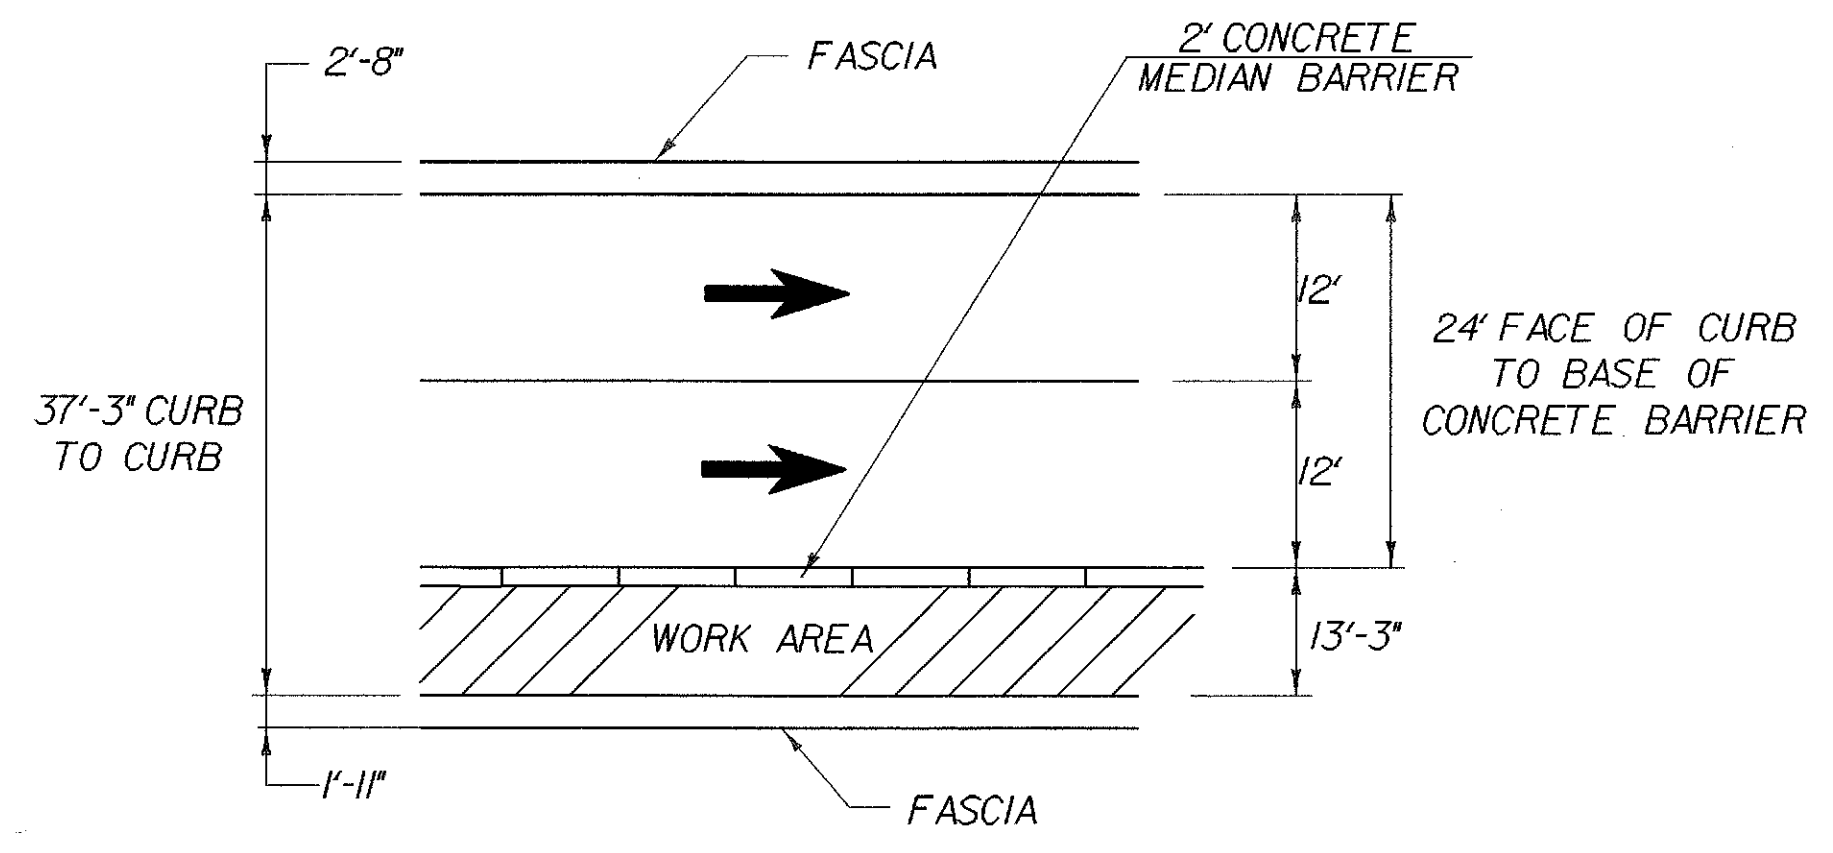

**BR 6 (MM 11)
LANE WIDTH AVAILABLE**
N.T.S.

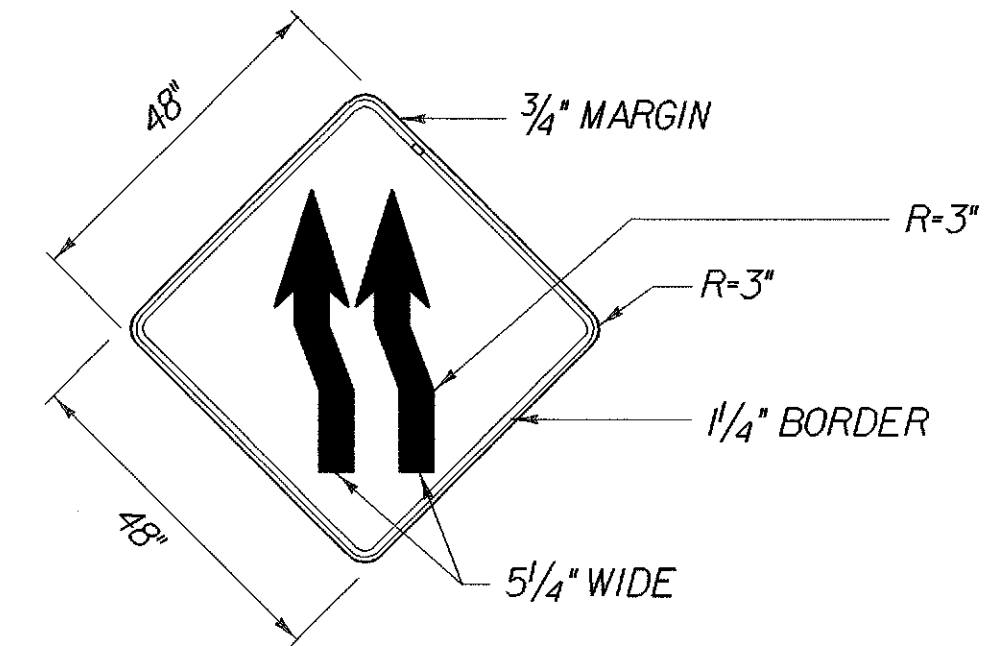

COLORS BLACK
ON ORANGE
(SEE STD.E-102 FOR
ADDITIONAL INFORMATION)

LEGEND	
	TEMPORARY DIRECTION OF FLOW
	ORIGINAL DIRECTION OF FLOW
	REFLECTORIZED PLASTIC DRUMS (STD. E-106)
	TYPE III BARRICADES (MOD.) SEE STD. E-107A
	PAVEMENT MARKING REMOVAL
	TEMPORARY TRAFFIC BARRIER
	EXISTING PAVEMENT MARKINGS
	EXISTING ROADWAY CENTERLINE
	TEMPORARY PAVEMENT MARKINGS

STATE OF VERMONT AGENCY OF TRANSPORTATION	
Town Of HARTFORD-SHARON-ROYALTON	Bridge No. 6
Highway No. 189	Log Sta.
	Surv. Sta.
TRAFFIC CONTROL FOR BRIDGE 15 NORTHBOUND & SOUTHBOUND (PHASE 1)	
Designed By C. MEUNIER	Drawn By M. PELOQUIN
Checked By C. MEUNIER	Bridge Design Supervisor G.S. ROGERS
Date 11/98	Date 11/98
PROJECT HARTFORD-SHARON-ROYALTON	PROJECT NO. 1M IR 089-1(8)
I.G.C:\wfb\cadd\11lncablnet\87a008\Structures\sa008trf.dgn sa00816J	
Bridge Sheet No. BR 107	Sheet 64 of 260