



M.M. 4.45 NB

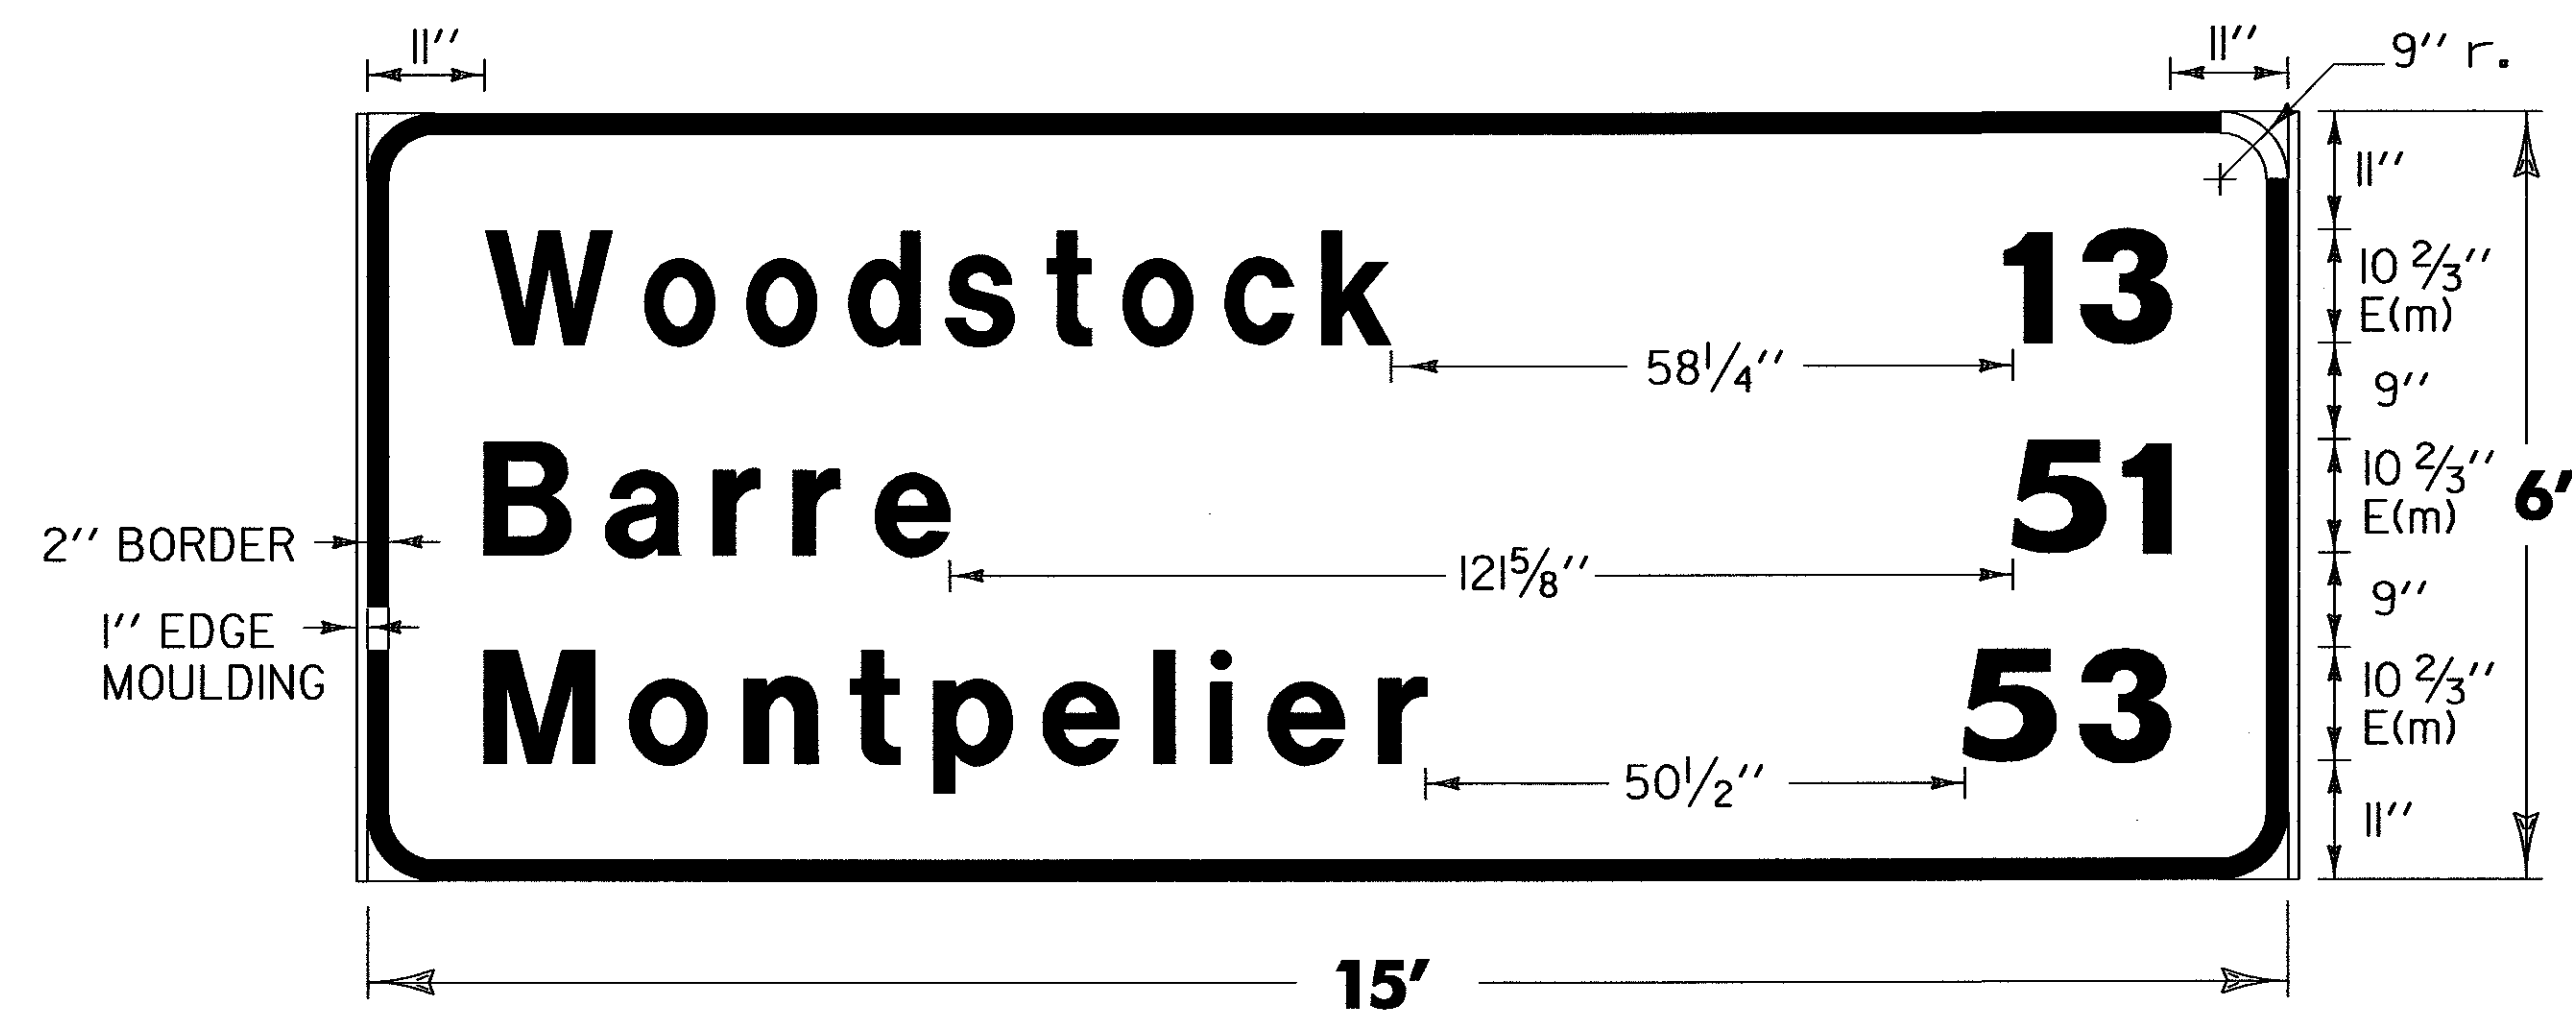

M.M. 1.85 NB

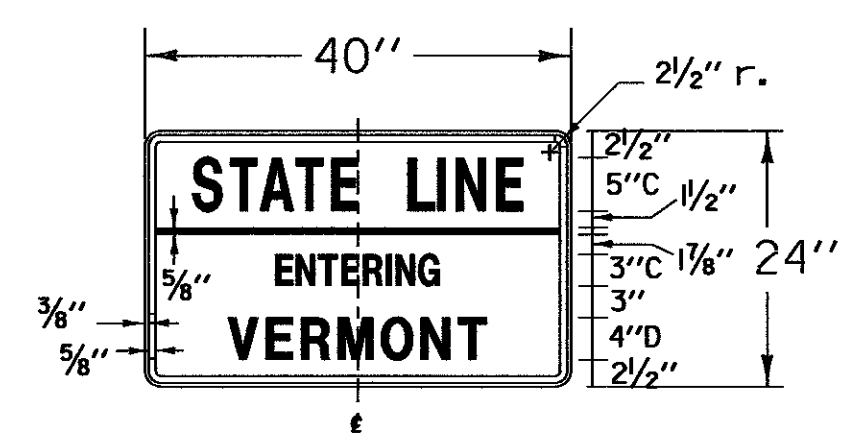

M.M. 0.01 NB


COLORS

THE SIGNS SHALL HAVE A REFLECTORIZED WHITE TEXT ON A REFLECTORIZED GREEN BACKGROUND.


GENERAL

FOR SIGN MATERIALS SEE STD E-131.
FOR US ROUTE MARKER SEE STD E-136a.


TEXT LAYOUT DIMENSIONS ARE BASED ON THE "LETTER & NUMERAL WIDTHS AND SPACE" TABLES FOUND IN THE "STANDARD HIGHWAY SIGNS" BOOKLET. MINOR VARIATIONS IN TEXT DIMENSIONS ARE ACCEPTABLE BASED ON INDIVIDUAL MANUFACTURER'S LETTER FABRICATION. SIGNIFICANT CHANGES WHICH AFFECT SIGN APPEARANCE SHALL BE BROUGHT TO THE ATTENTION OF THE VAOT'S TRAFFIC AND SAFETY DIVISION BEFORE FABRICATION.

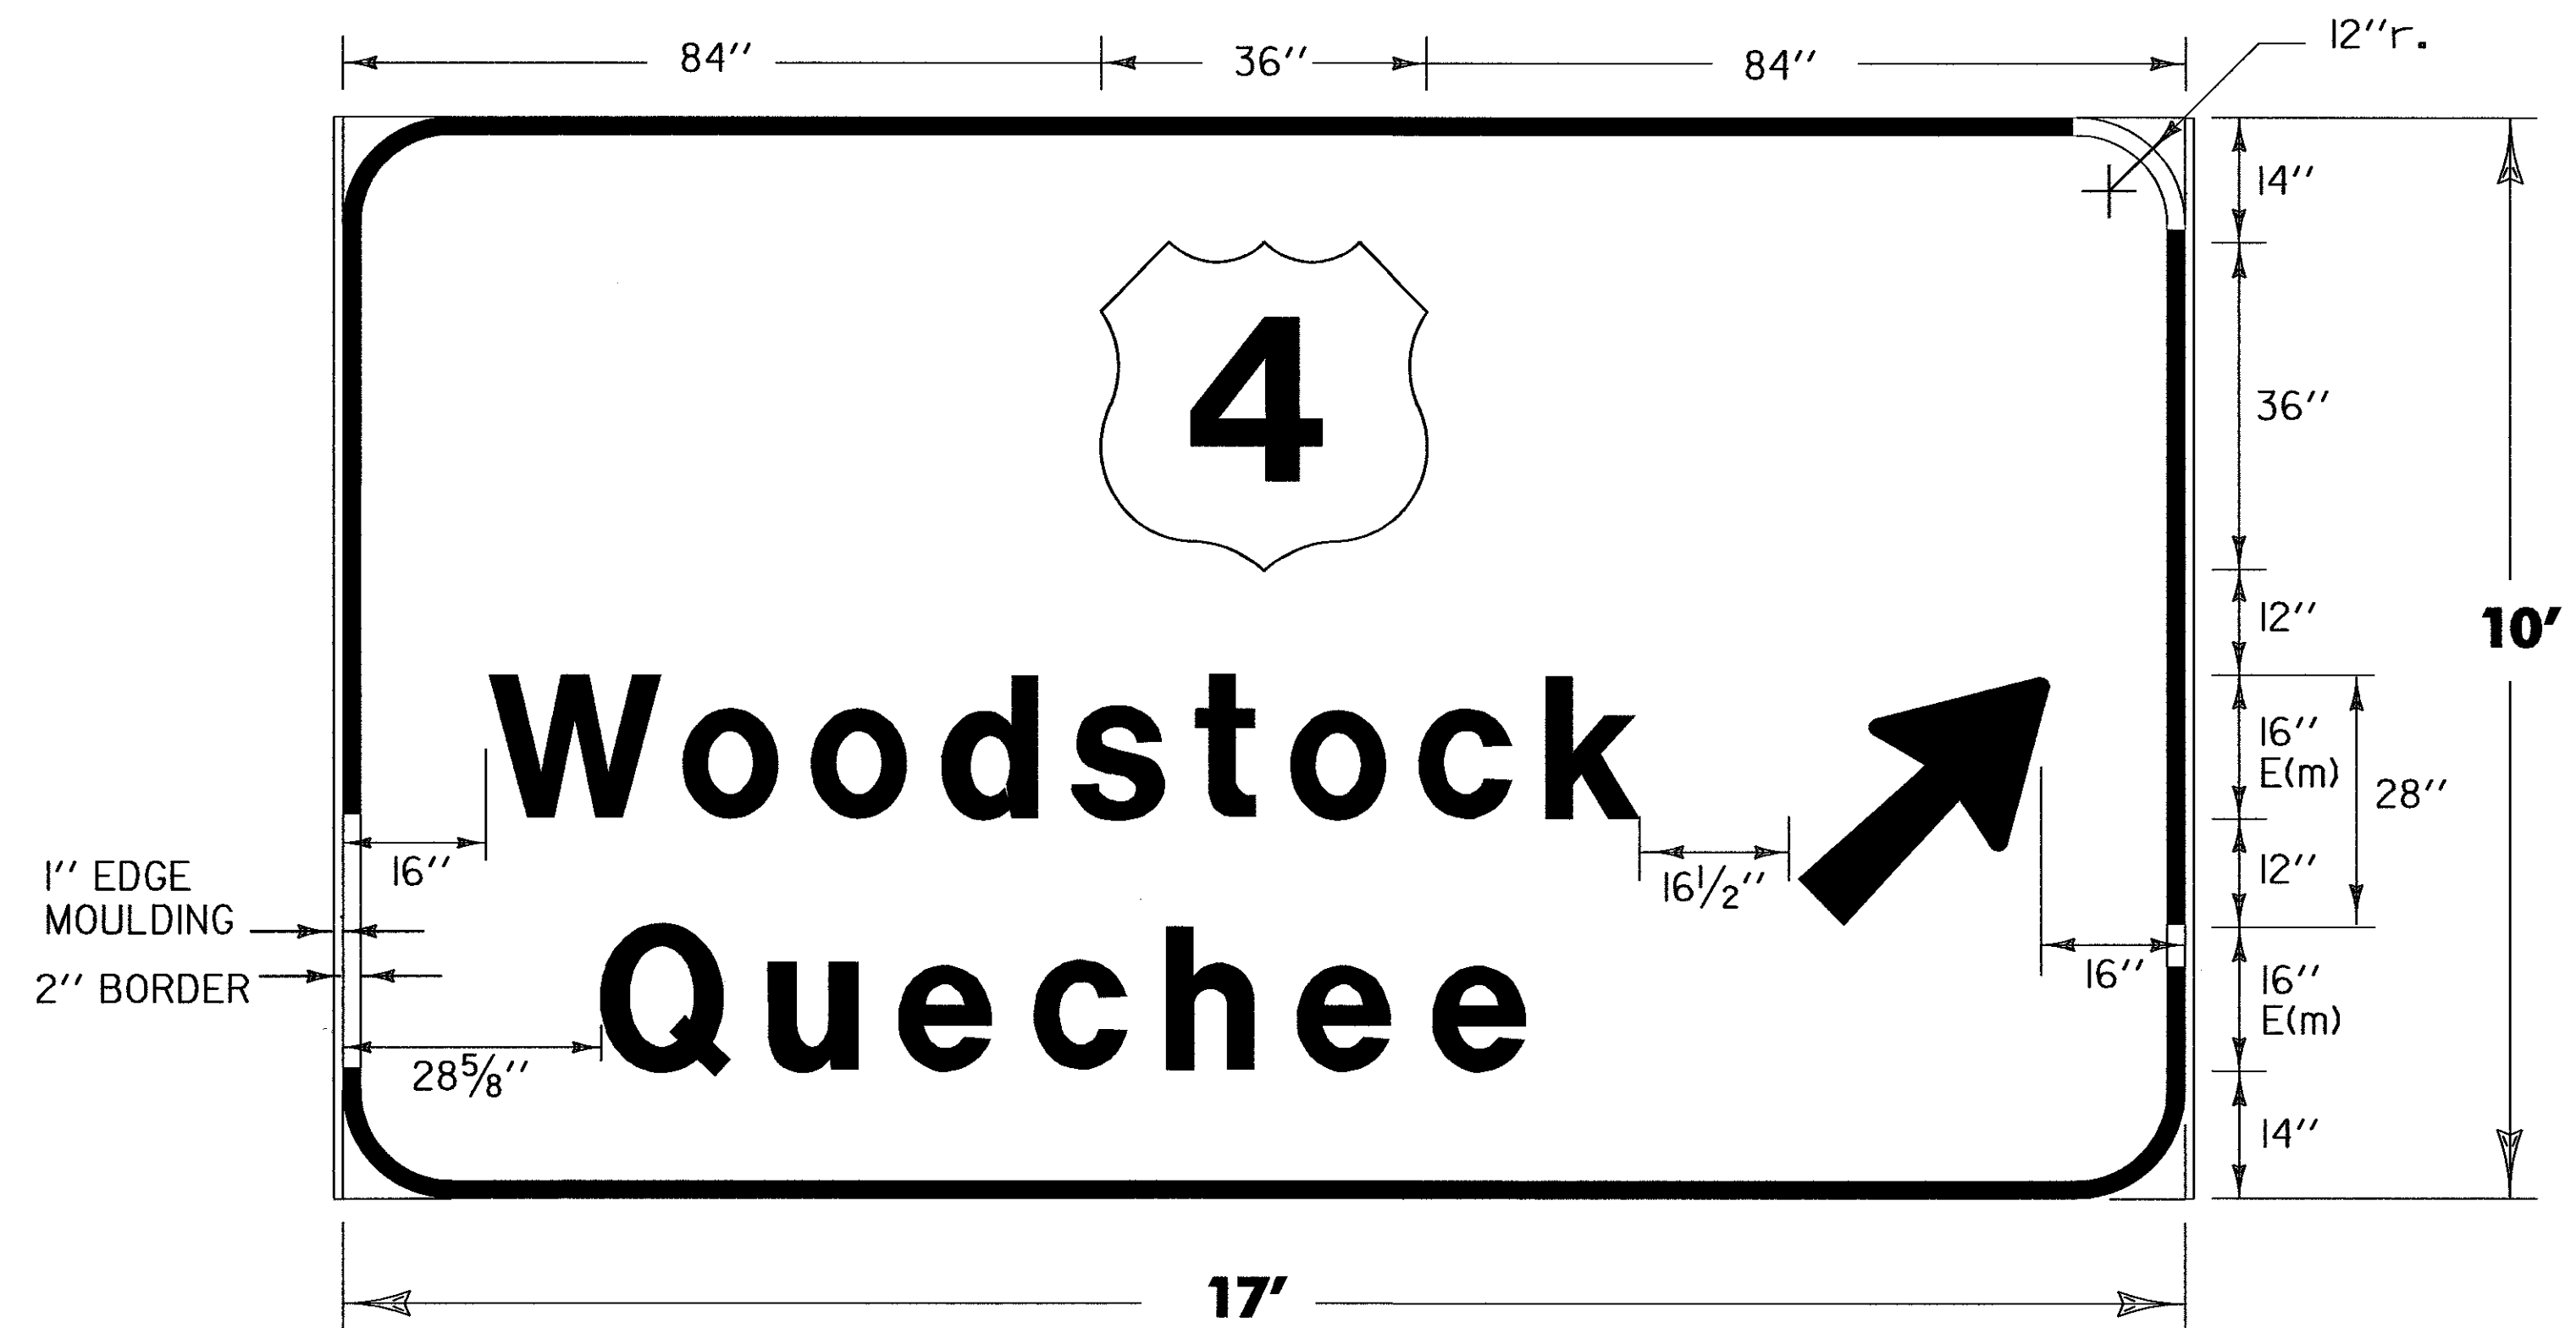

M.M. 13.10 NB

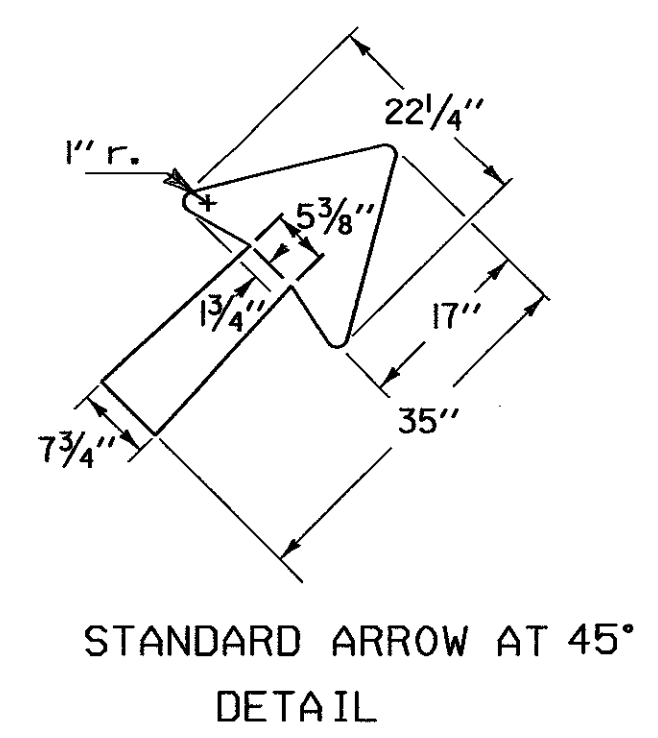

STANDARD ARROW AT 45°
DETAIL

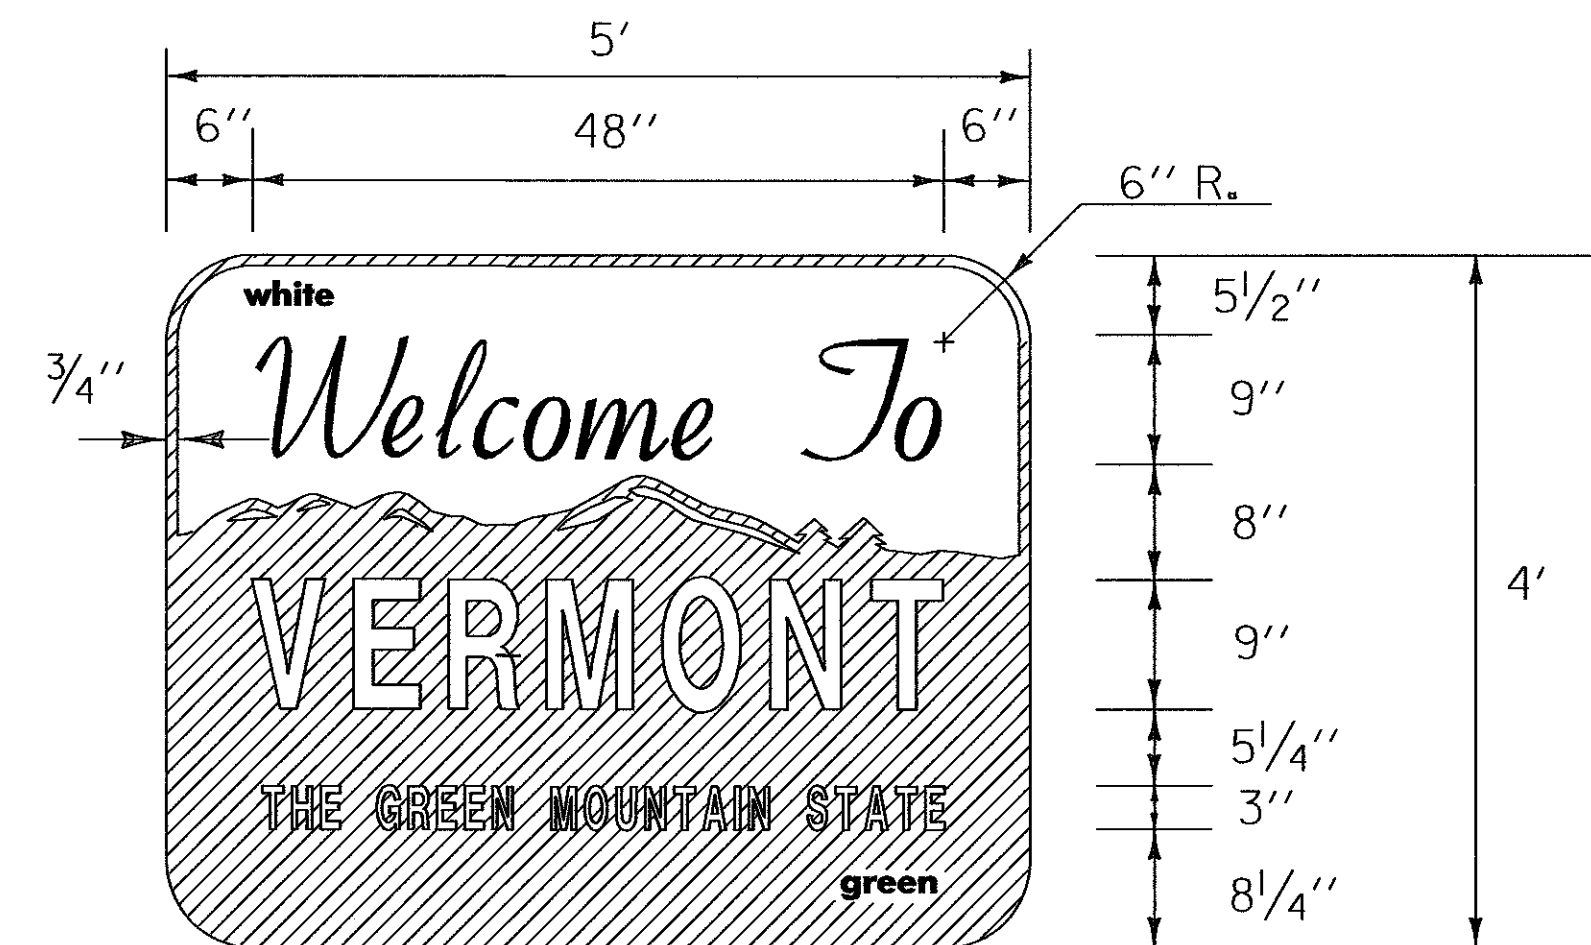

M.M. 0.44 NB



NOTE:

FOR THE WORDS "WELCOME TO" USE GERBER FONT MURRAY HILL BOLD OR EQUIVALENT. TEXT COLOR IS GREEN. ALL OTHER TEXT USE GERBER FONT SOUVENIR DEMI BOLD OR EQUIVALENT. TEXT COLOR IS WHITE. REFER TO STD. E-131 FOR COLORS.

MATERIALS:

THE SIGN BASE MATERIALS USED FOR THIS SIGN MAY BE ANY OF THE FOLLOWING OF THE MINIMUM THICKNESS NOTED.
FLAT SHEET ALUMINUM 0.100"
HIGH DENSITY OVERLAID PLYWOOD *"

| | | |
|----------------------|---|--|
| NEW SIGNS | PROJECT: HARTFORD-SHARON-ROYALTON | PROJECT NO.: IM IR 089-1(B) |
| | DESIGN FILE NAME: /traf/87a008/ta008sd.dgn IPARM FILE NAME: ta008sd.l SURVEYED BY: LCS/LSW SQUAD LEADER: DLP | PLOT DATE: 14-NOV-2000 SURVEY DATE: 11/92 DRAWN BY: LCS SHEET: 237 OF 260 |