

G51H
G52-G52H
G53-G53H
G54-G54H
G55-G55H


G41H
G42-G42H
G43-G43H
G44-G44H
G45-G45H

G31H
G32-G32H
G33-G33H
G34-G34H
G35-G35H

G21H
G22-G22H
G23-G23H
G24-G24H
G25-G25H

G11H
G12-G12H
G13-G13H
G14-G14H
G15-G15H

SECTION "A-A"

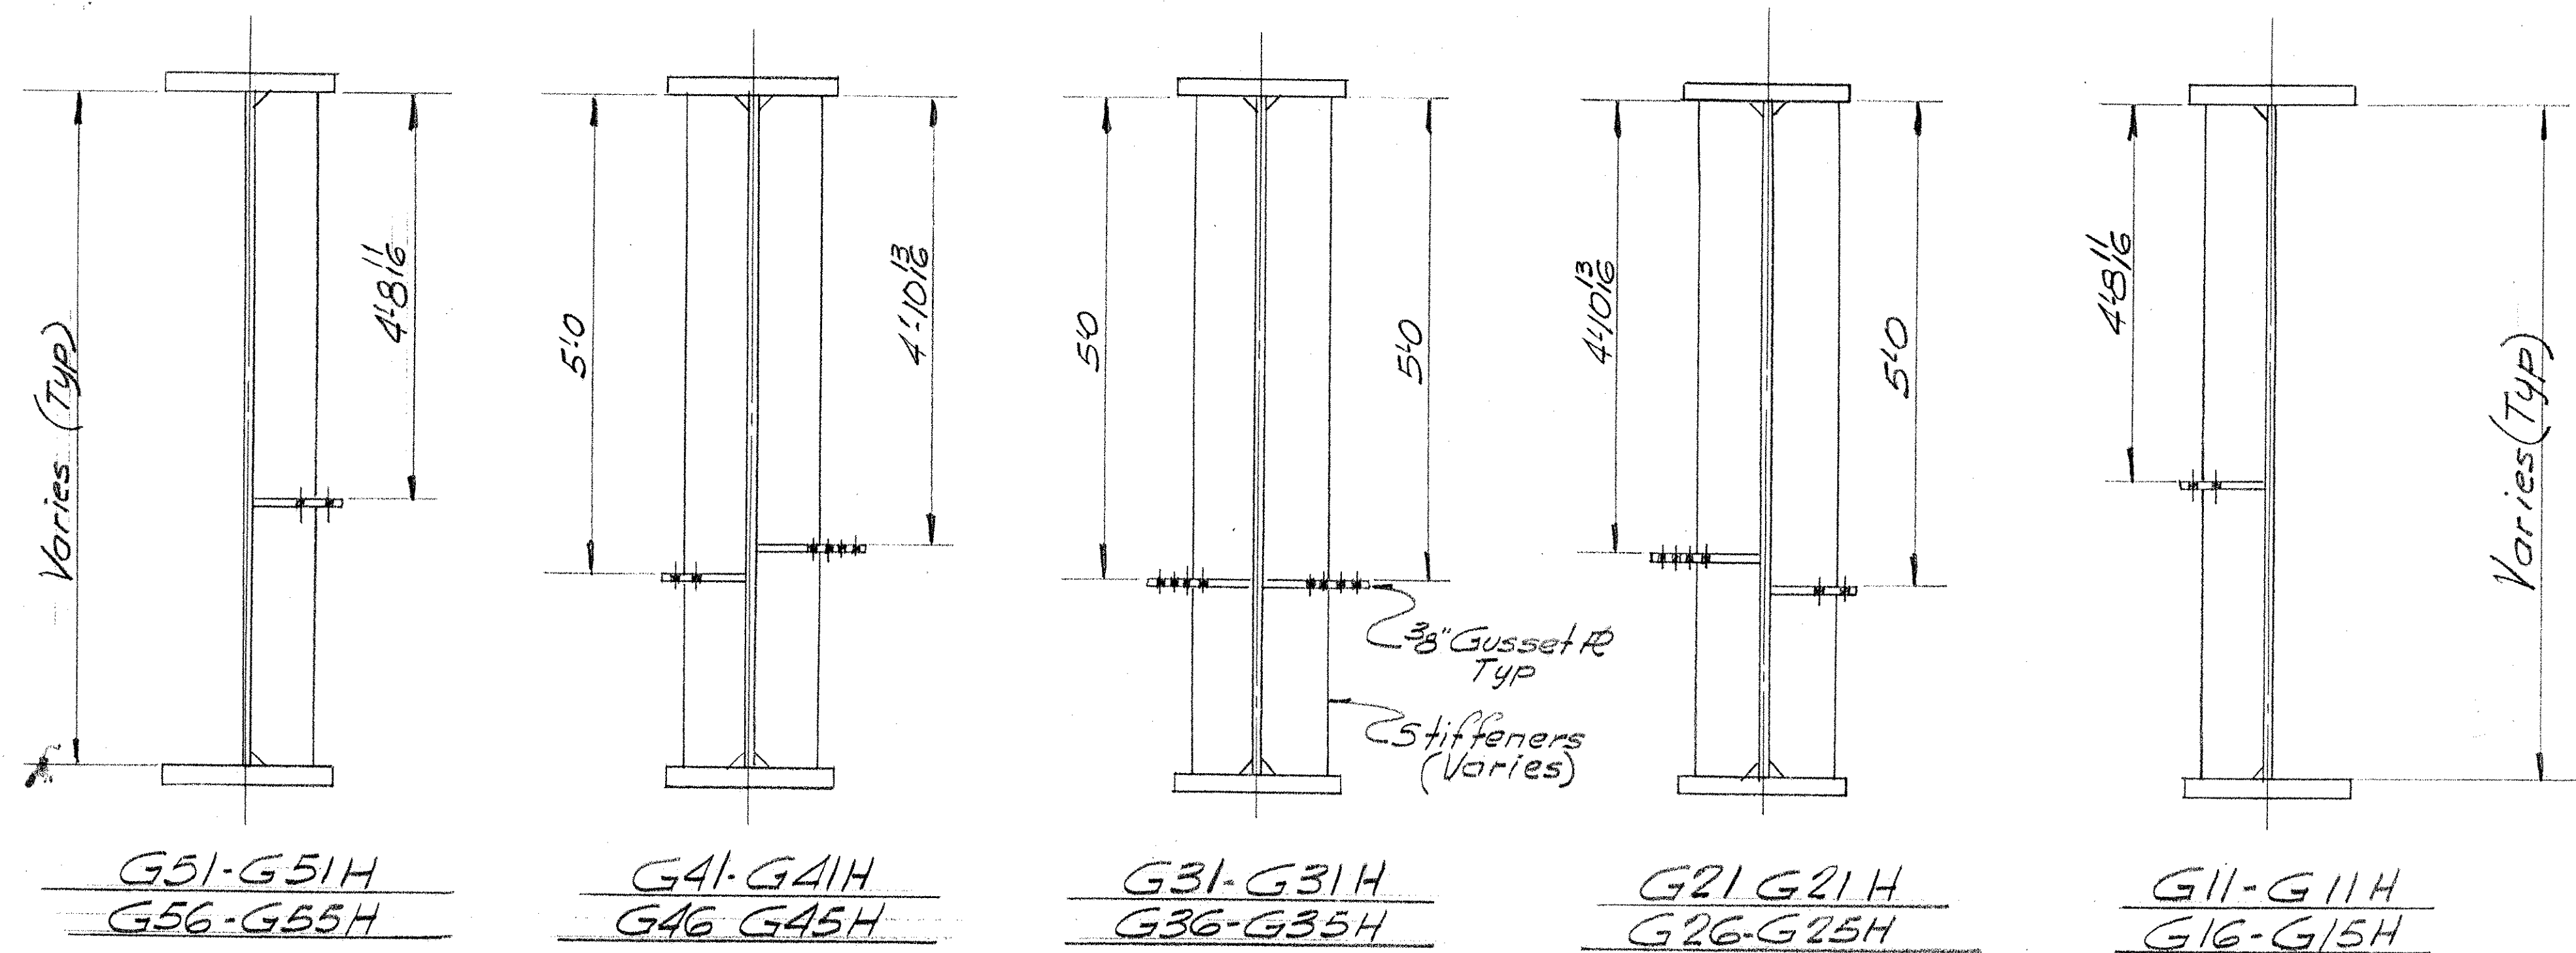

G51-G51H
G56-G55H

G41-G41H
G46-G45H

G31-G31H
G36-G35H

G21-G21H
G26-G25H

G11-G11H
G16-G15H

SECTION "B-B"

IR 089-1(13)
This sheet for information only
BR 11 N & S

SHEET 91 OF 101

Proj. No. I-89-1(G)
N.B & S BRIDGES
SECTIONS
Bancroft & Martin Inc.
South Portland ? Maine
I-89-BRIDGE OVER WHITE RIVER
HARTFORD, VERMONT

APP. 4-6-66

DRAWN	2-26-66 J.P.F.
REVISION	
REVISION	
REVISION	

CUSTOMER	CIANCHETTE BROS. INC.
DESIGNER	VERMONT DEPT. OF HIGHWAYS
ORDER NO.	VERBAL
DWG. NO.	65-374-517