




**DETAIL #1**  
**ADJACENT TARPULIN CONNECTION**  
NOT-TO-SCALE

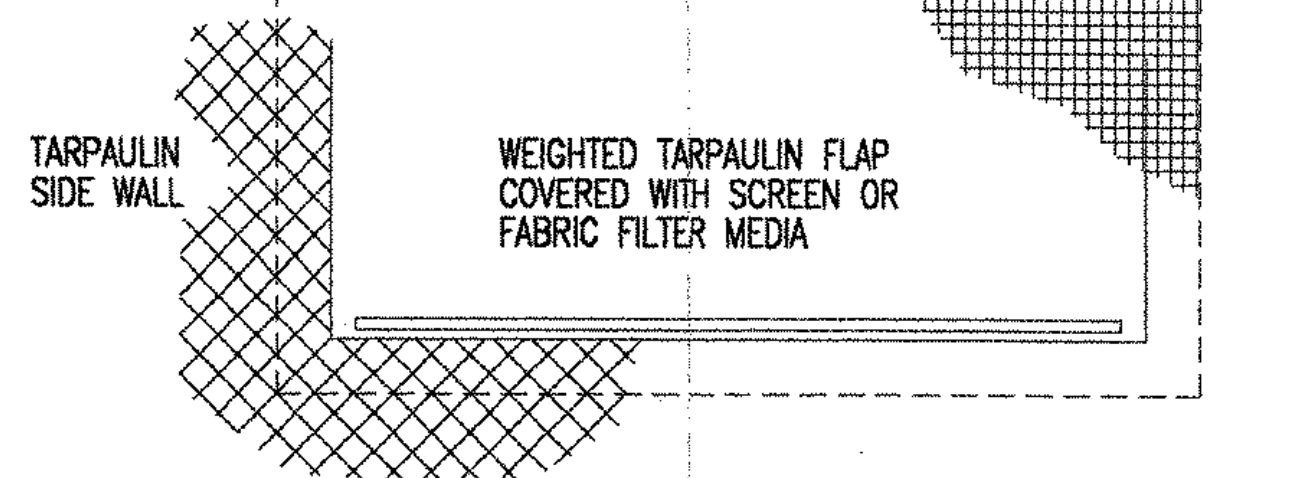


**DETAIL #2**  
**INLET AIR OPENING**  
NOT-TO-SCALE

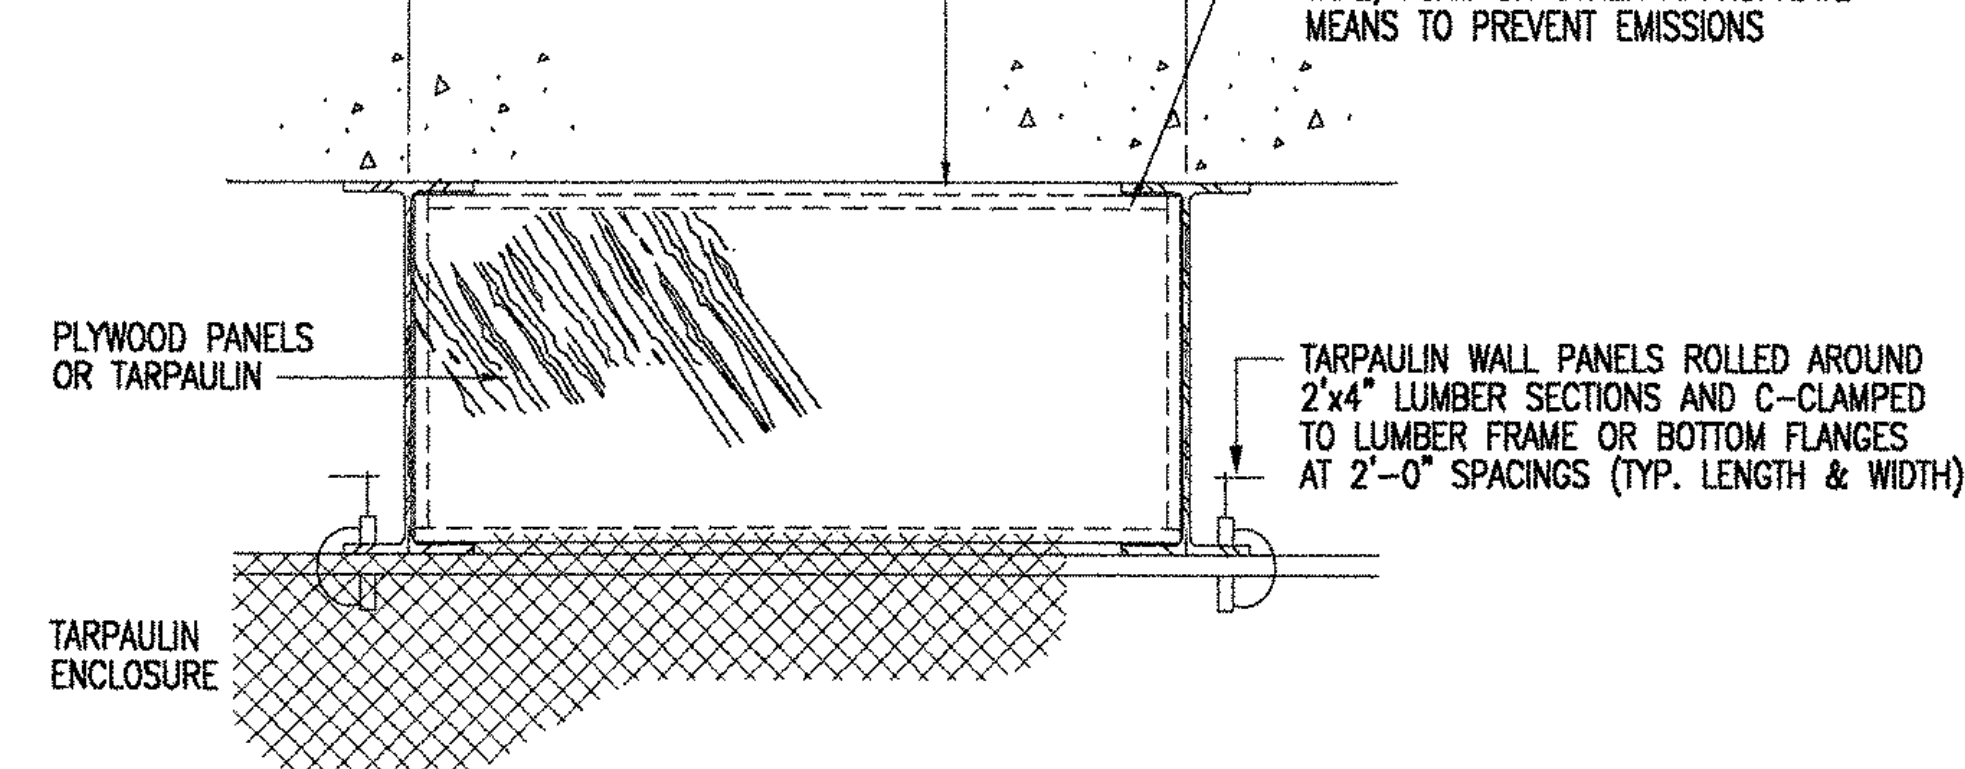


**DETAIL #3**  
**GIRDER BAY ENCLOSURE**  
NOT-TO-SCALE

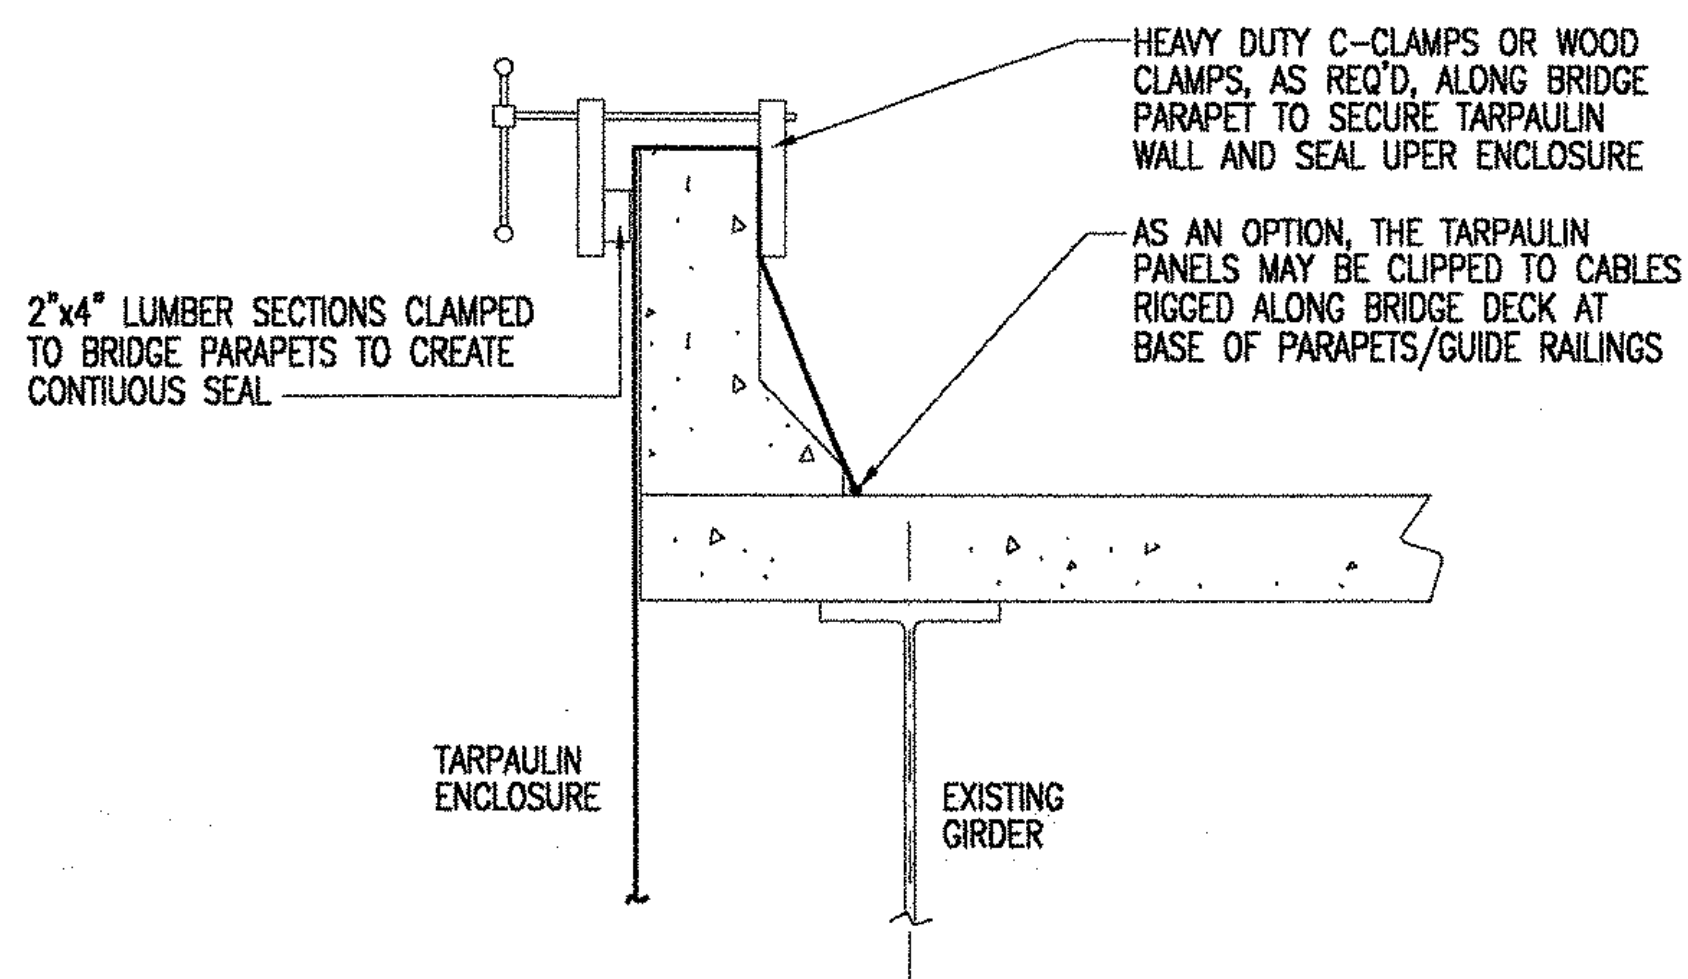


**DETAIL #4**  
**UPPER ENCLOSURE**  
NOT-TO-SCALE

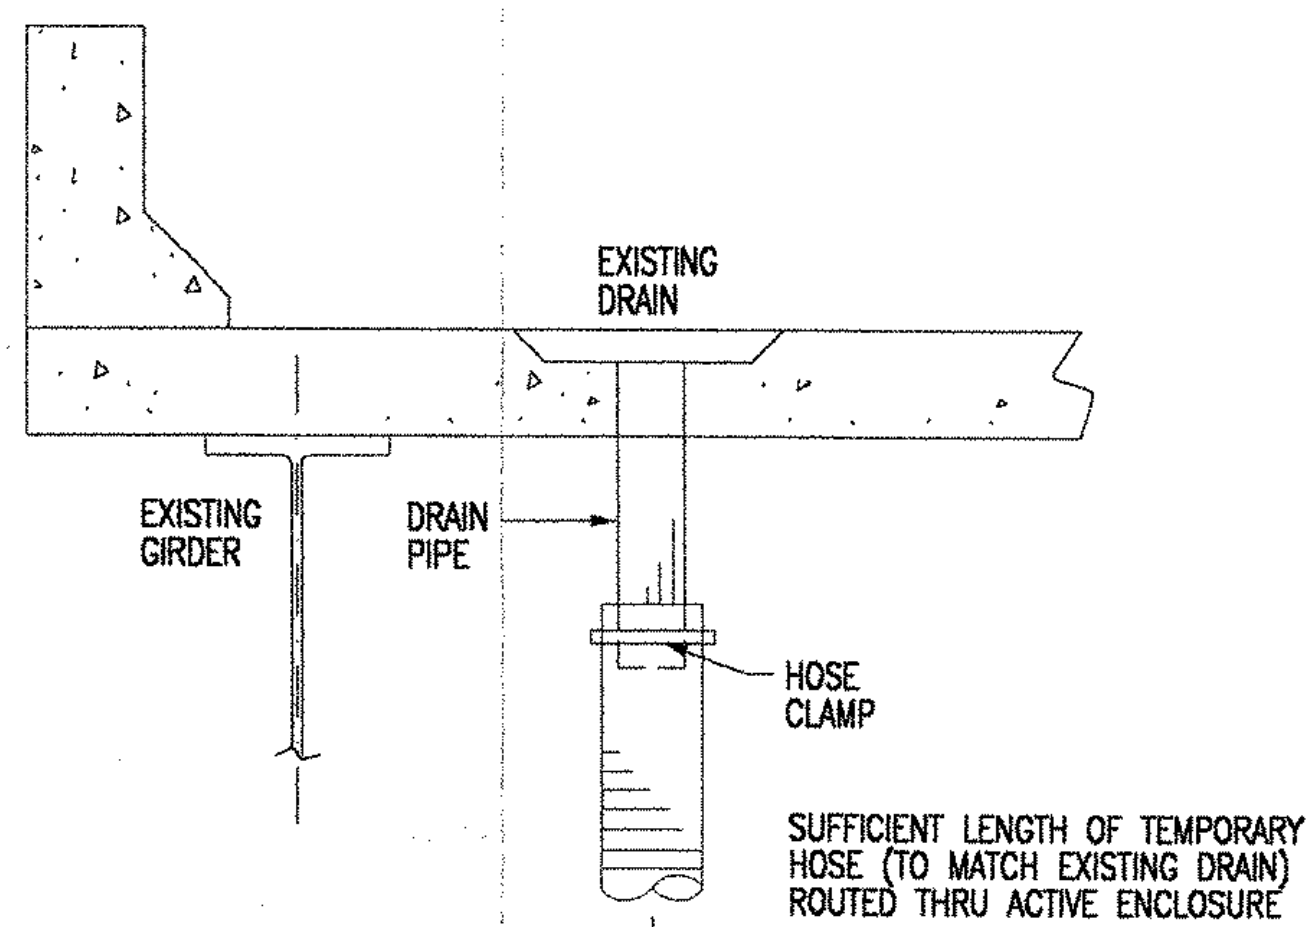

**DETAIL #5**  
**TEMPORARY BRIDGE DRAINS**  
NOT-TO-SCALE

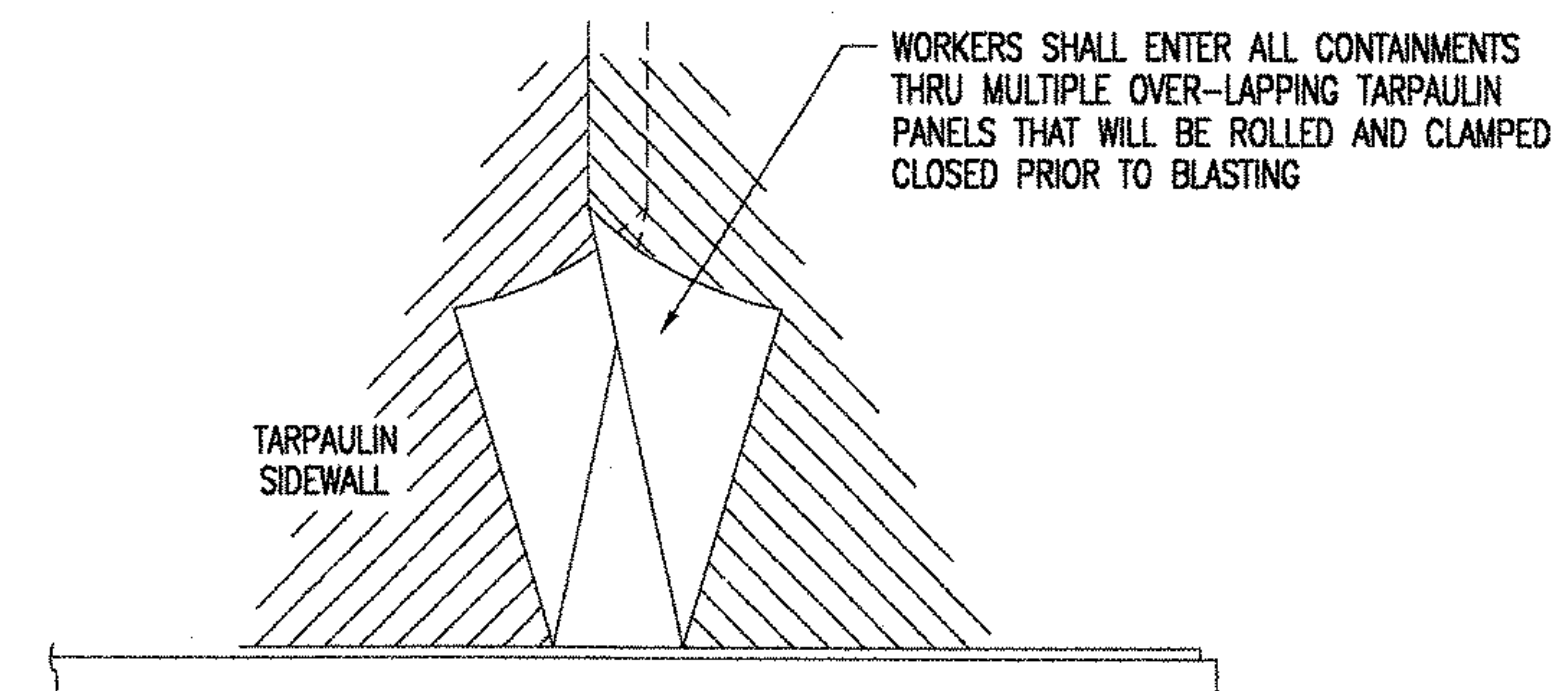

**DETAIL #6**  
**CONTAINMENT ENTRYWAY**  
NOT-TO-SCALE

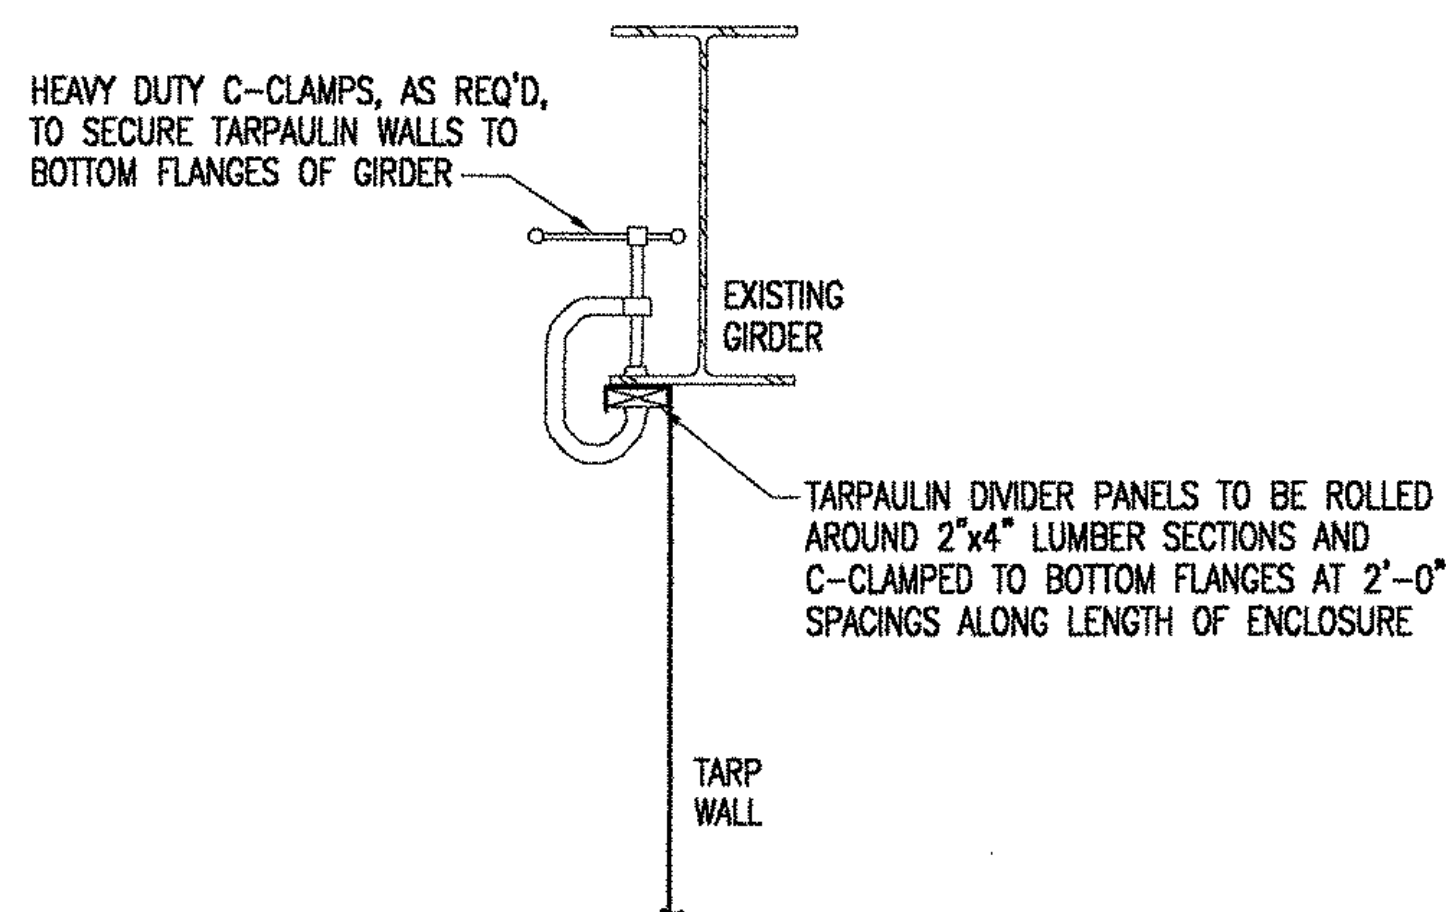

**DETAIL #7**  
**TARPULIN DIVIDER WALL**  
NOT-TO-SCALE

			1260 Prospect Road • Pittsburgh, PA 15227 • Phone: (412) 882-9046 • Fax: (412) 884-8091	
	<b>NORTH STAR PAINTING COMPANY</b>			
	STATE OF VERMONT AGENCY OF TRANSPORTATION CONTRACT IR 089-1(13) WINDSOR COUNTY ABRASIVE BLASTING CONTAINMENT PROPOSAL TYPICAL INSTALLATION DETAILS			
	CD JOB NO. 21-11	DATE 1-22-00	DWG. NO. D-2	122 0