

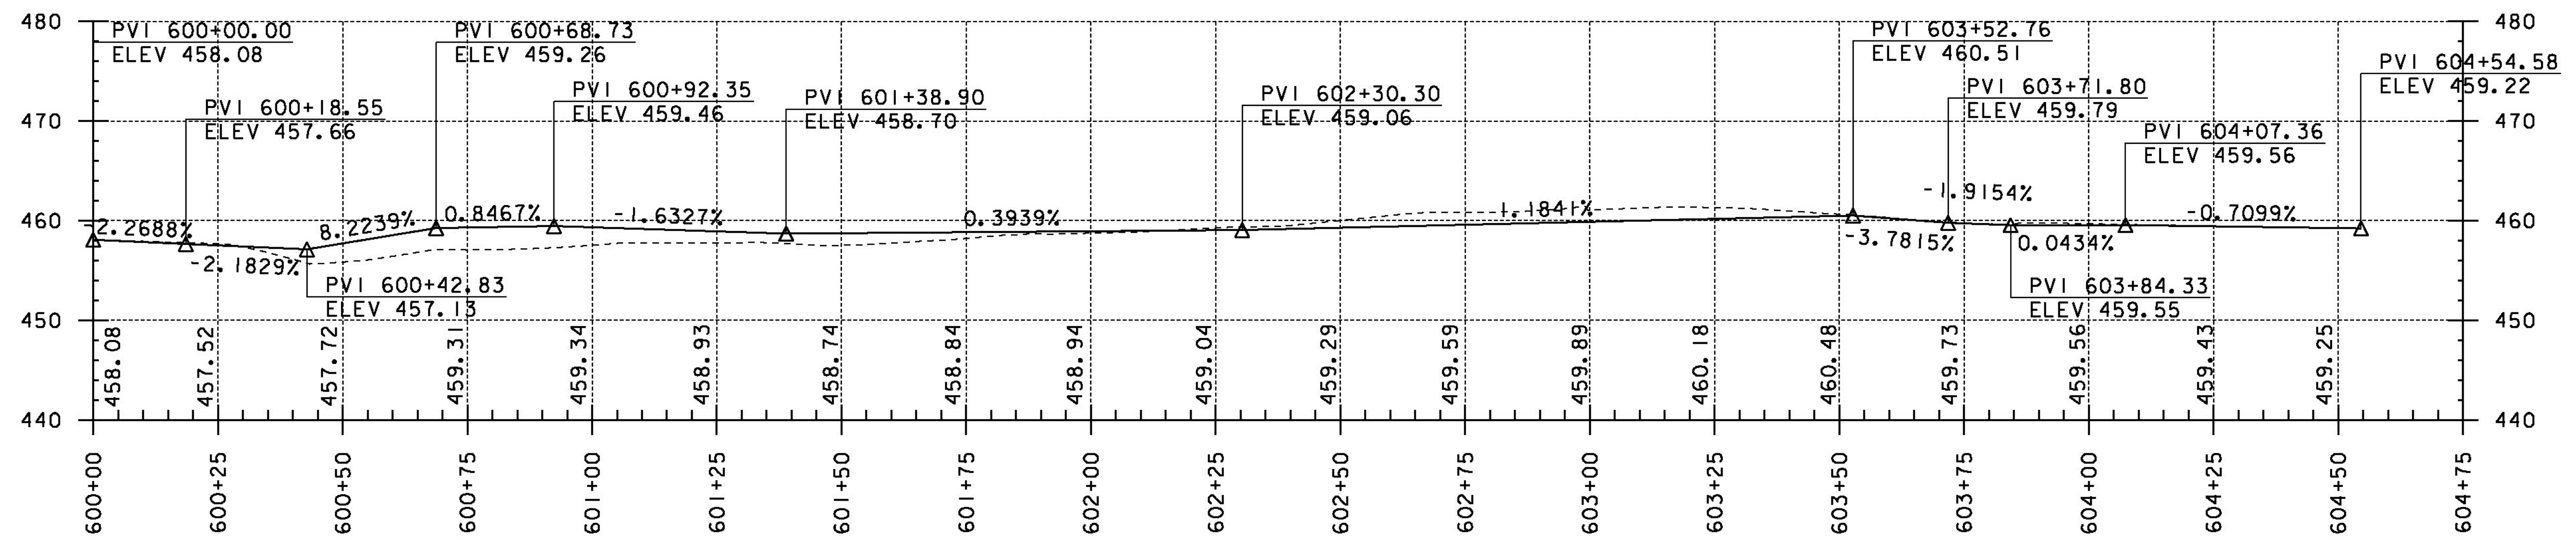


ALIGNMENT PROFILE - INSIDE (SWALE)

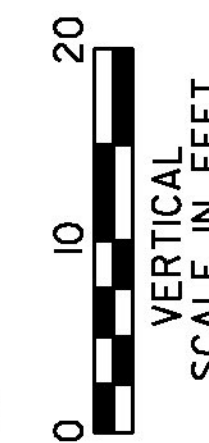

NOTE: THE GRADES SHOWN TO THE NEAREST HUNDREDTH ARE THE FINISHED GRADES ALONG THE PROPOSED ALIGNMENT.

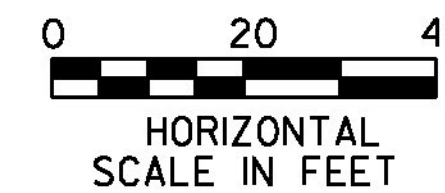

PROJECT NAME: GUILFORD	
PROJECT NUMBER: IM-IR 091-(25)	
FILE NAME: D91A222_CLOCK.DGN	PLOT DATE: 30-AUG-2013
PROJECT LEADER: LIBBY	DRAWN BY: BEYOR
DESIGNED BY: BEYOR	CHECKED BY: BOMBARDIER
PROFILE SHEET 2	SHEET 10 OF 46