



**BEGIN APPROACH
(MASS. MM 54.000)**

**VERMONT BORDER
(MM 00.000)
(MASS. MM 54.908)**




PROPOSED

CONTRACTOR SHALL ADJUST
LOCATIONS OF SIGNS AS
NECESSARY TO AVOID EXISTING
MASSDOT ITS INFRASTRUCTURE

MM 01.500

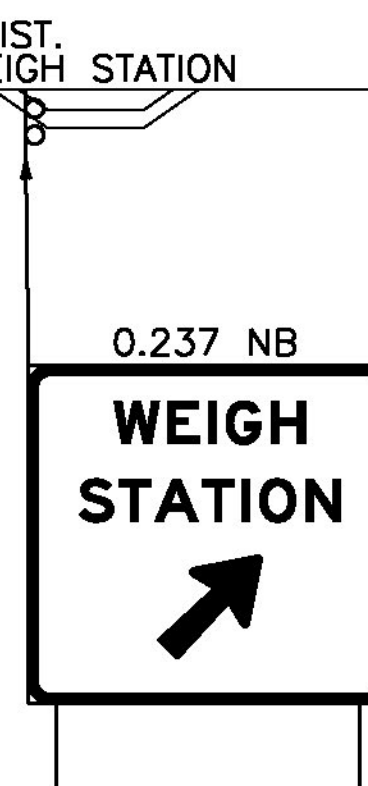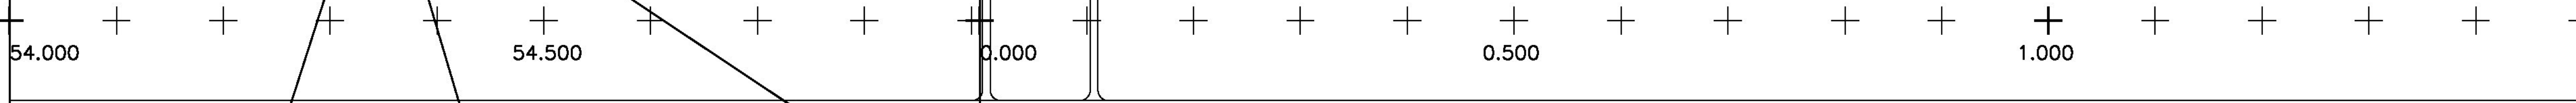

MM 1.218
EXIST. PULLOFF
MM 1.320

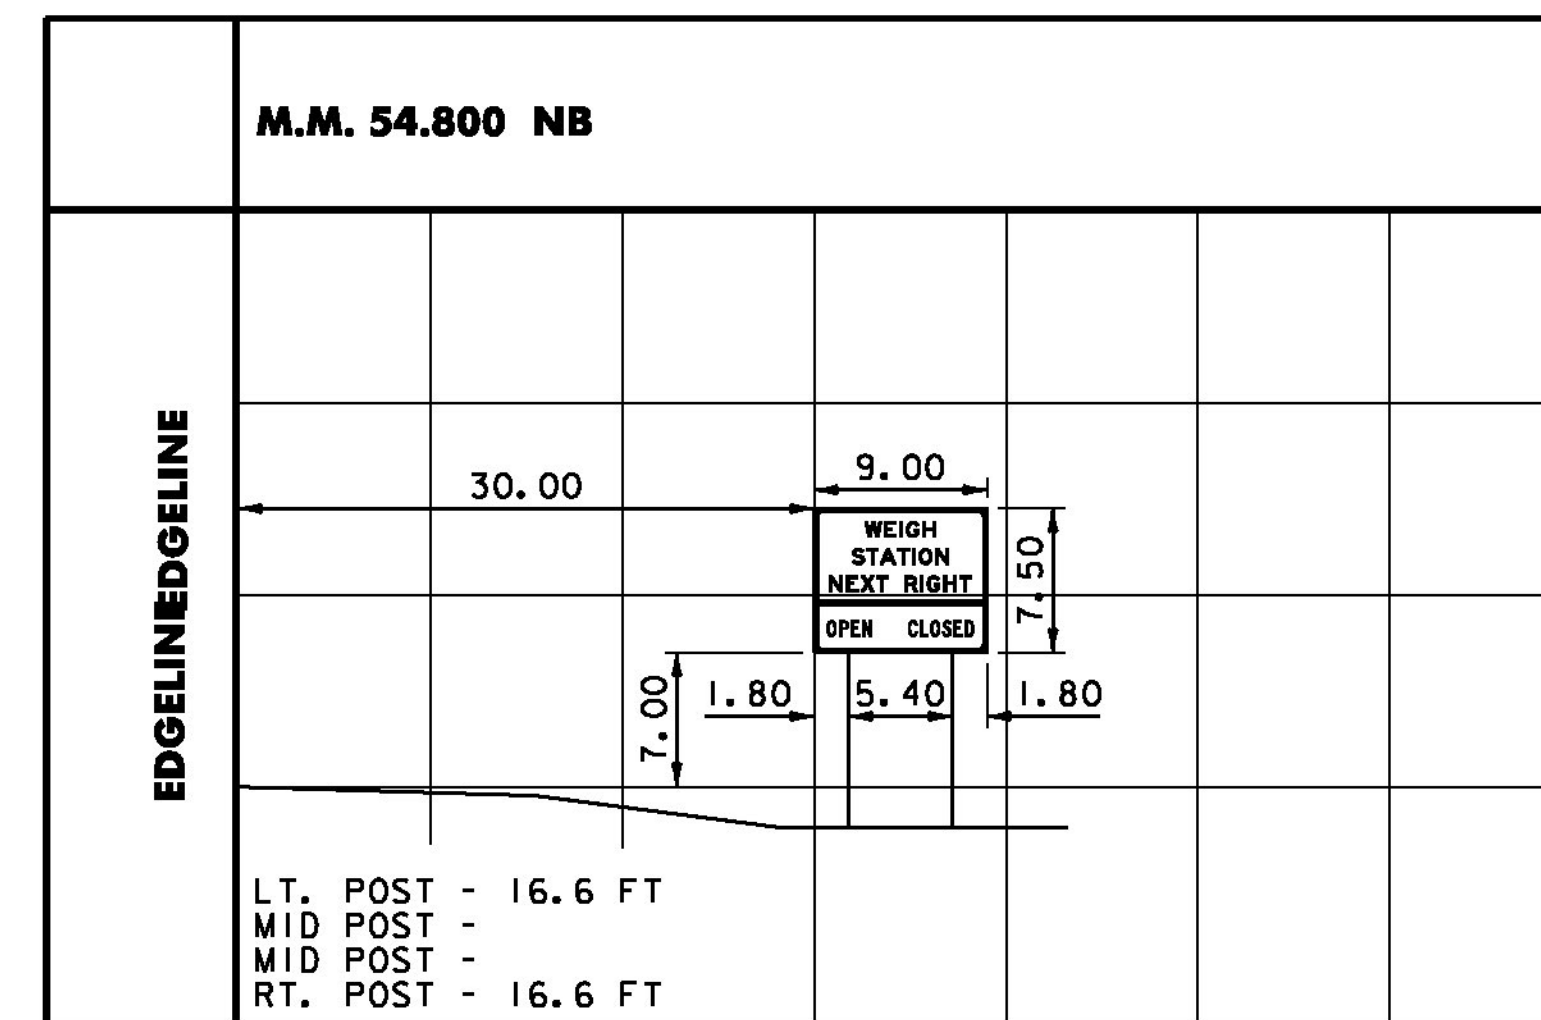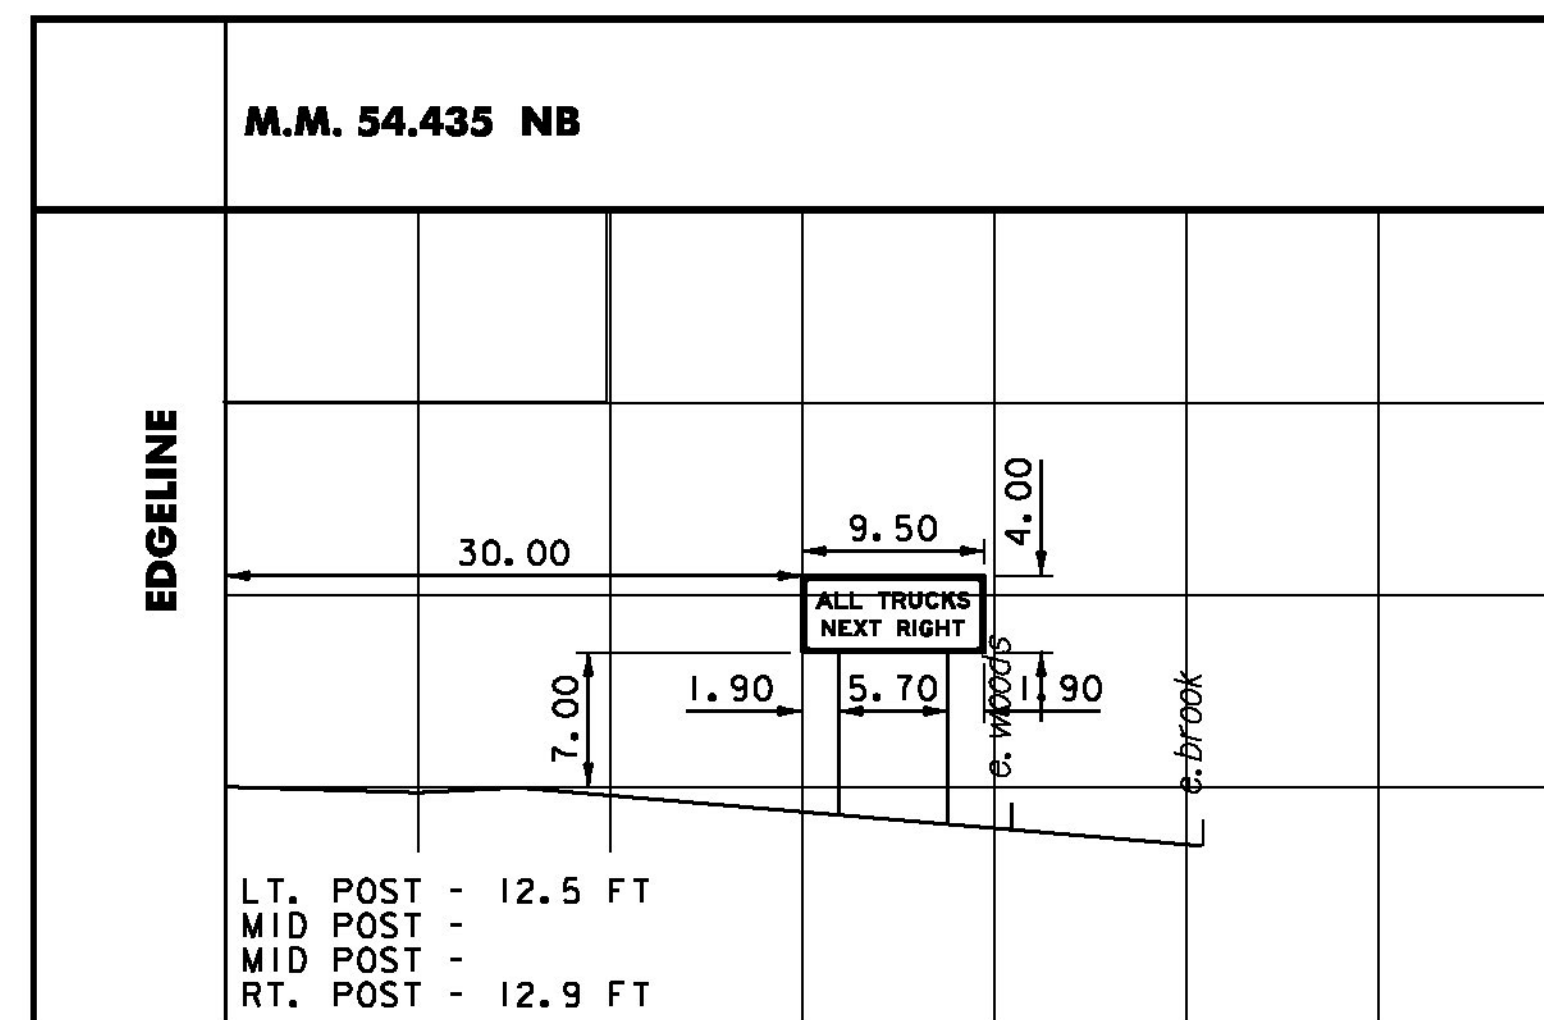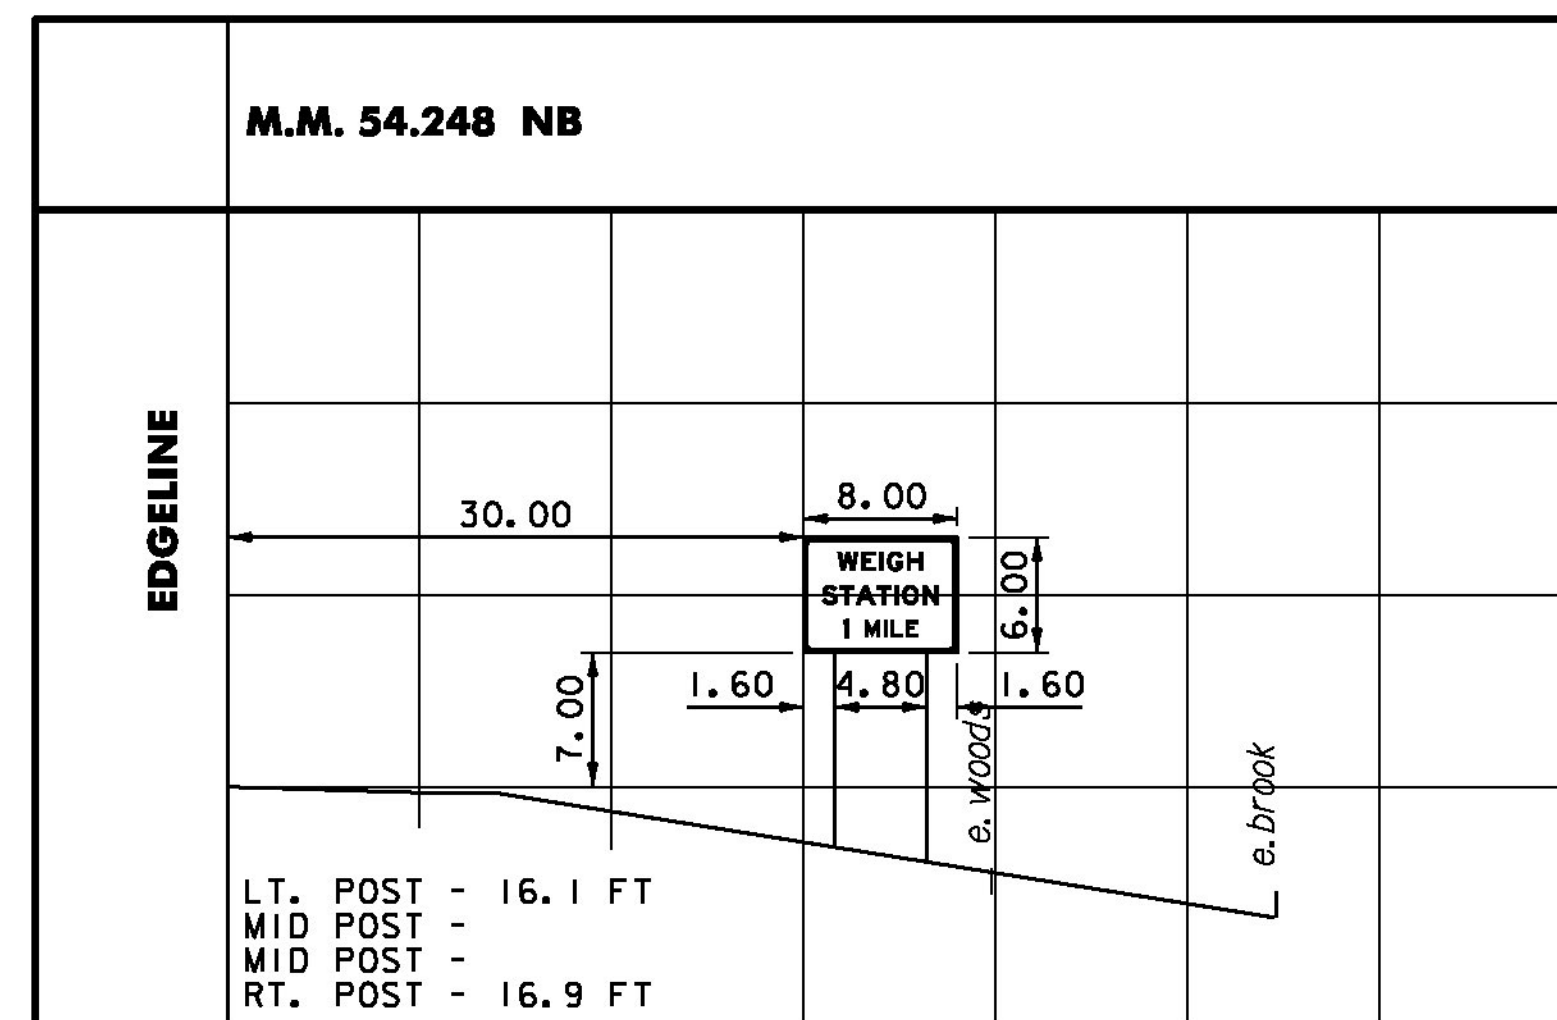

**M.M. 54.800 NB
NO SECTION AS GROUND
ASSUMED TO BE FLAT.**

PROJECT NAME: GUILFORD
PROJECT NUMBER: IM-IR 091-(25)

FILE NAME: D9IA222_TRF.dgn
PROJECT LEADER: LIBBY
DESIGNED BY: BEYOR
INTERSTATE SIGNING #1

PLOT DATE: 22-JUL-2013
DRAWN BY: BEYOR
CHECKED BY: BOMBARDIER
SHEET 37 OF 46