



**PLAN**

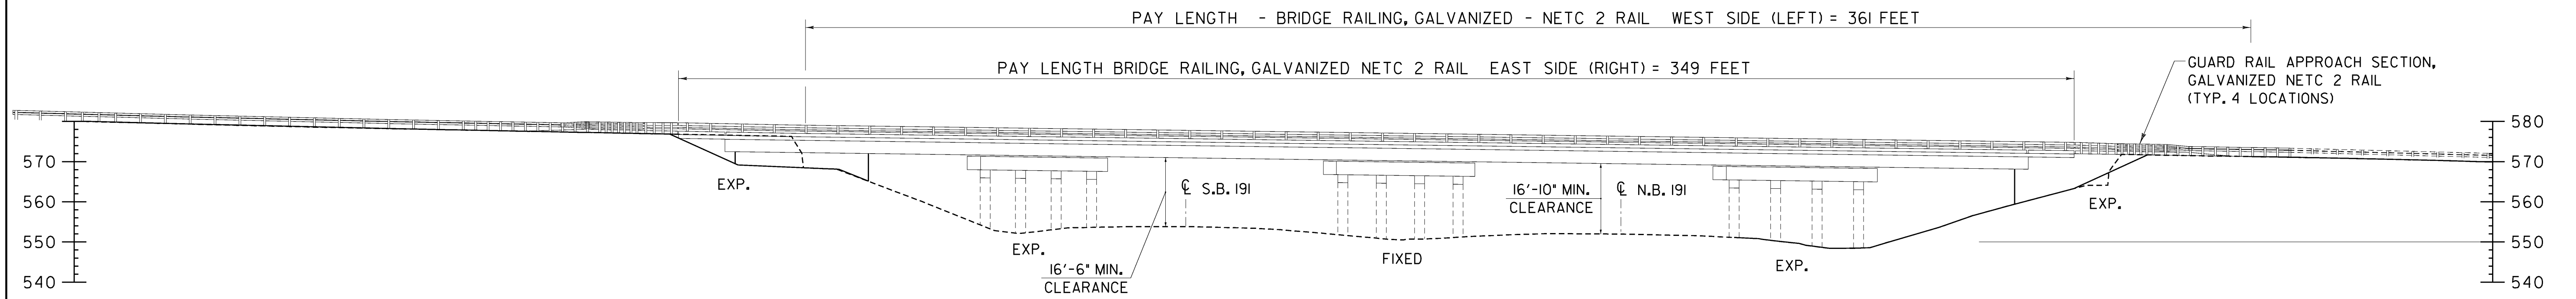

**ELEVATION**

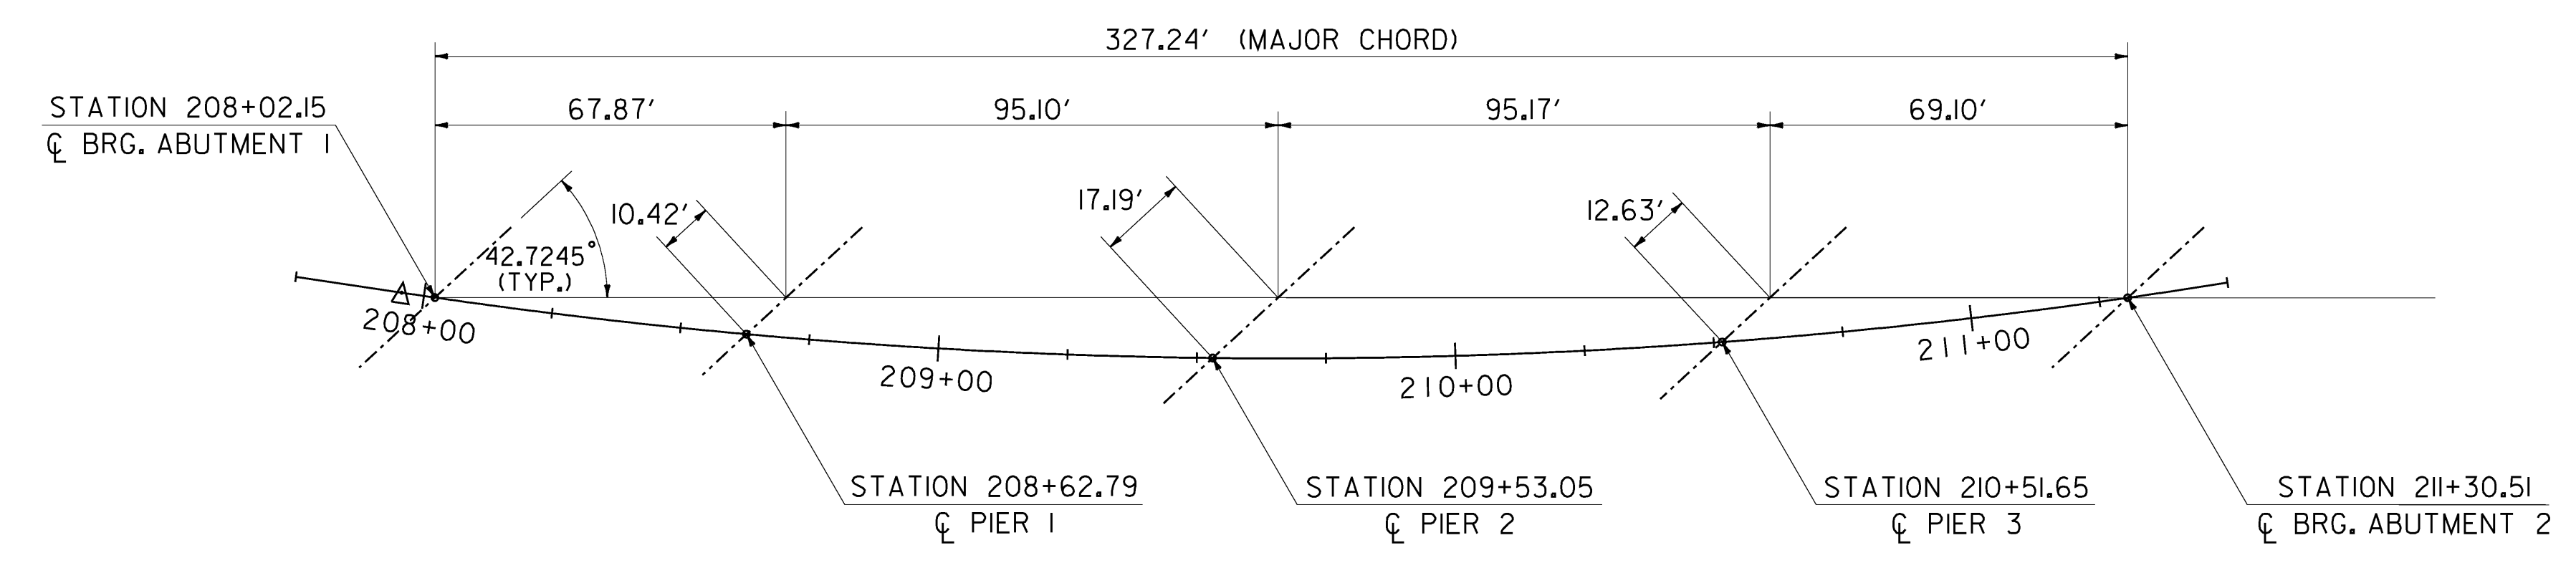

**SURVEY LAYOUT PLAN**  
N.T.S.



**STATE OF VERMONT  
AGENCY OF TRANSPORTATION**

Town Of	PUTNEY	Bridge No.	19A
Highway No.	U.S. ROUTE 5	Log Sta.	
		Surv. Sta.	
U.S. ROUTE 5 OVER I-91			

<b>PLAN AND ELEVATION</b>			
Designed By	T. KNIGHT	Drawn By	R. WALKER
Checked By	T. KNIGHT	Date	07/09
		Bridge Design Supervisor	G. BOGUE
		Date	07/09
PROJECT	PUTNEY	PROJECT NO.	IM 091-(131)
CAD Drawing Name:	...\\Plot Files\24 2938108p\Bridges 10/19/2009		
Bridge Sheet No.	Sheet 24 of 75		

