





407+00

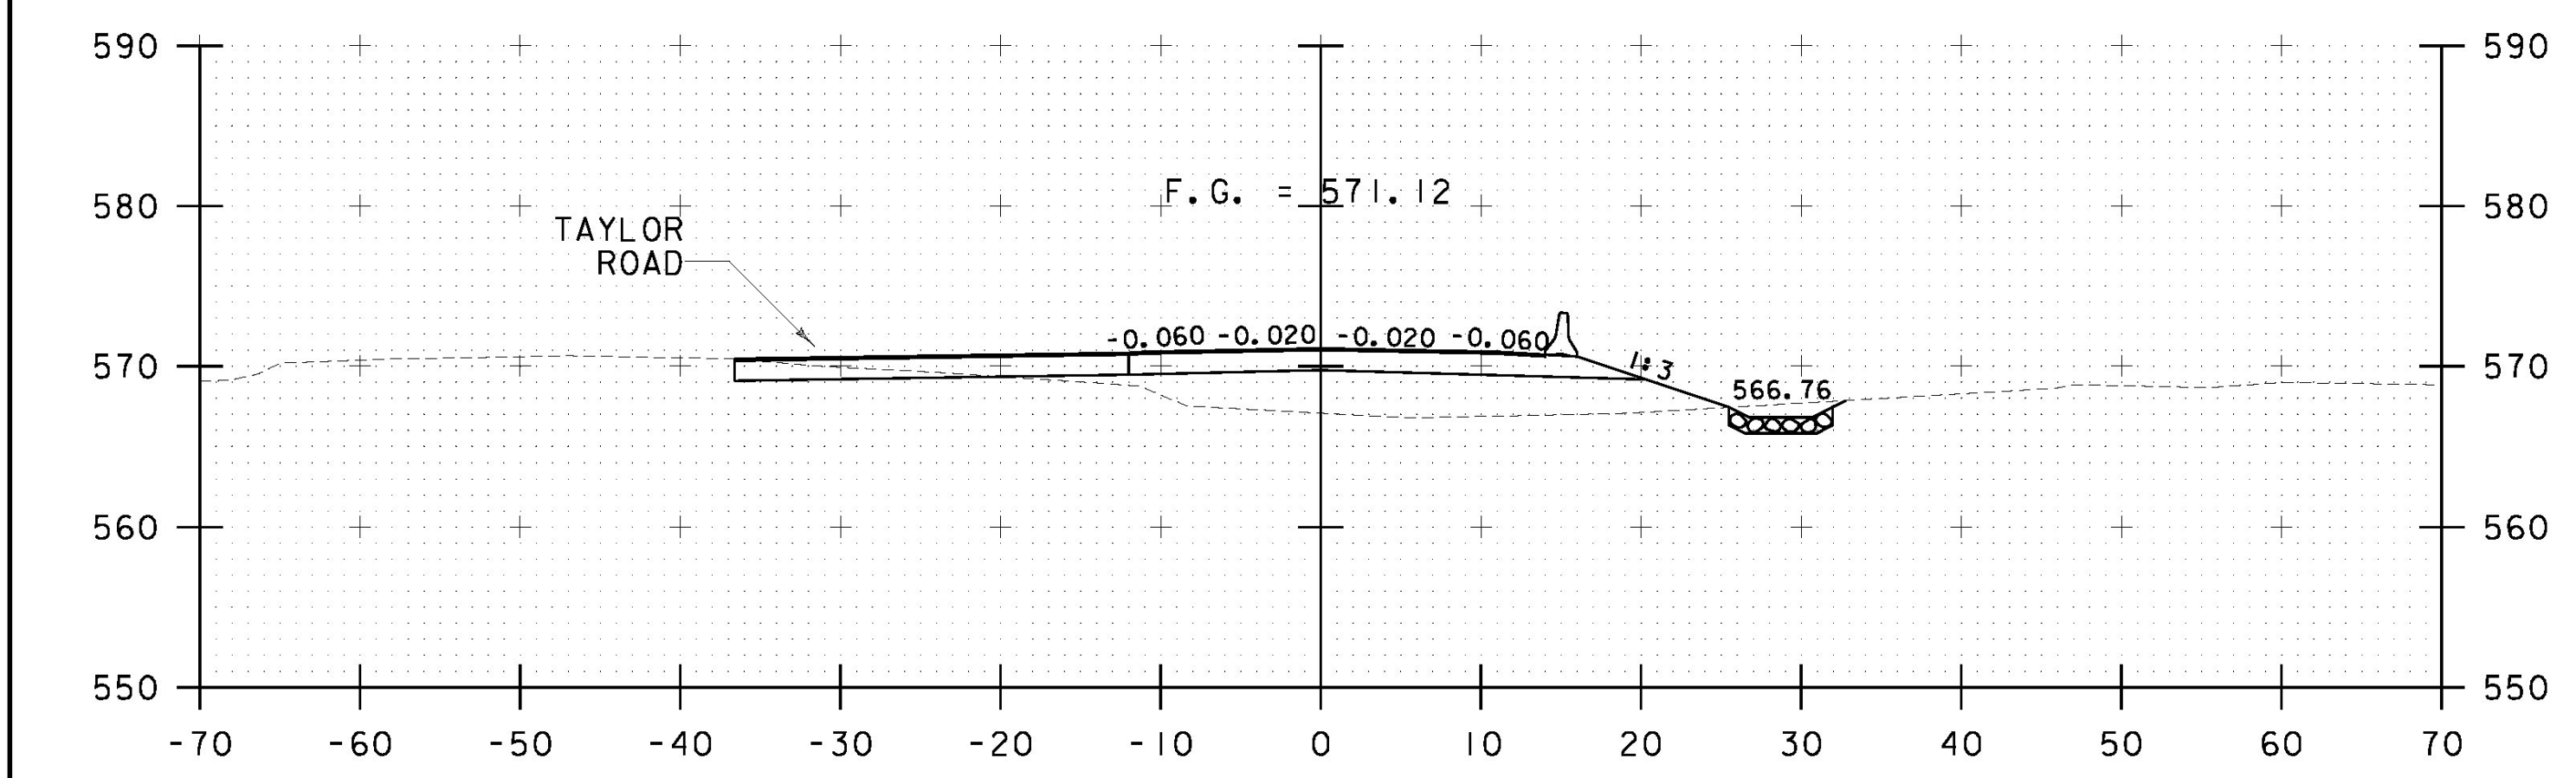


406+50

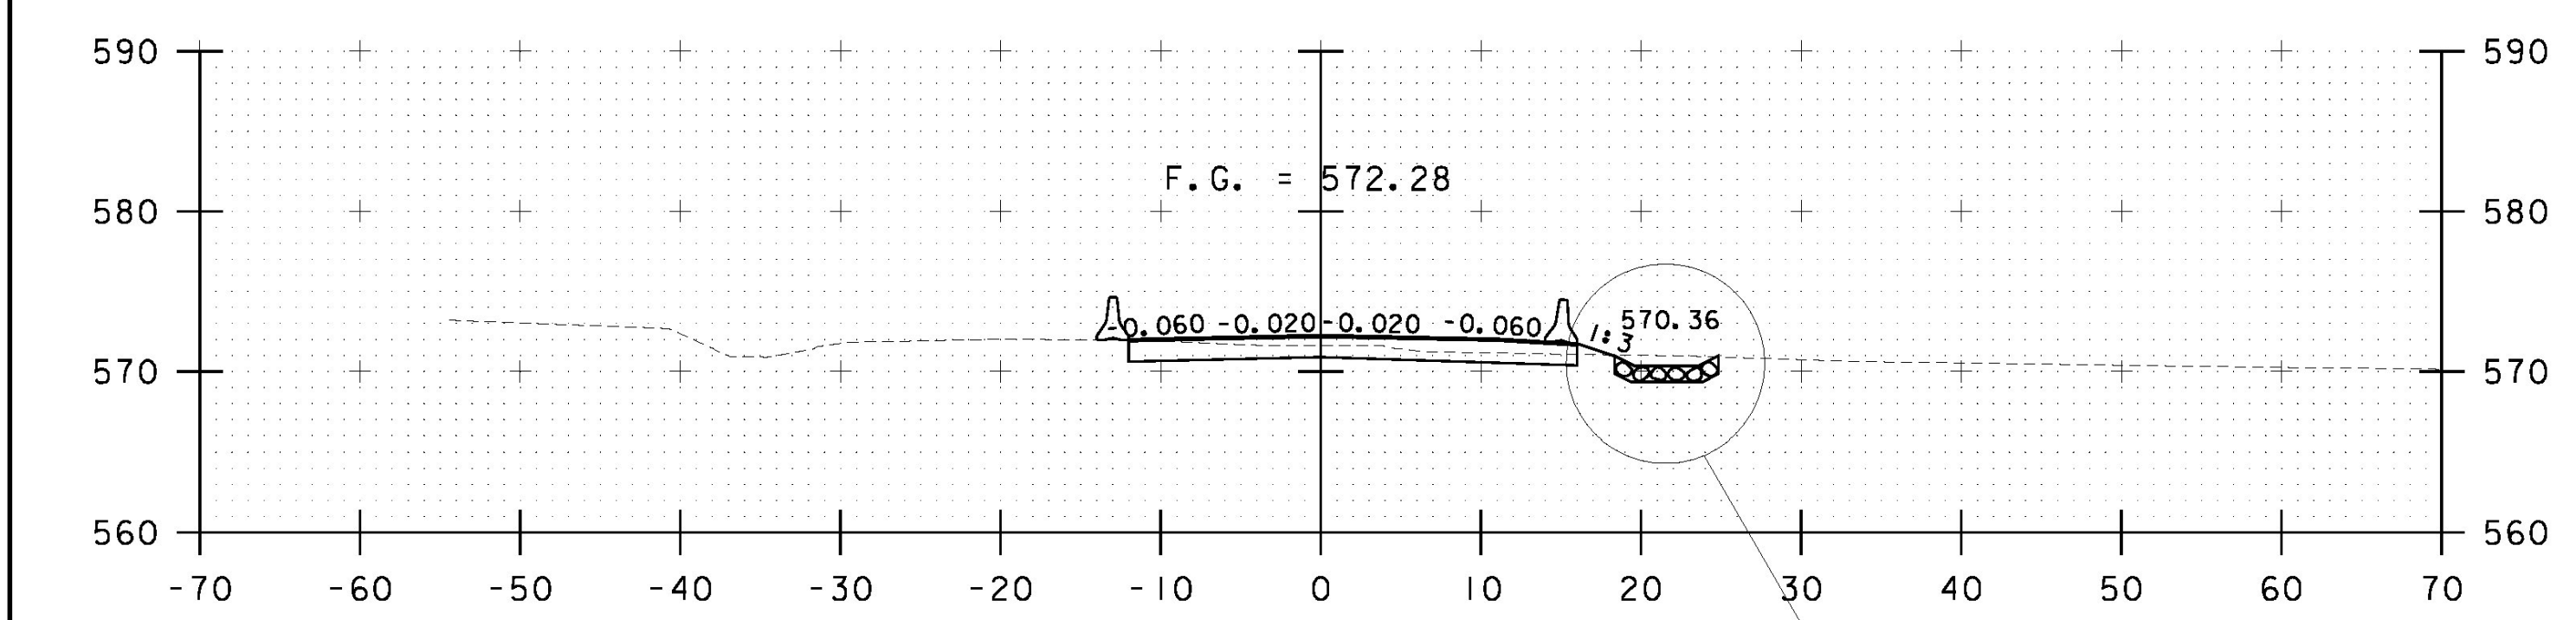


406+00

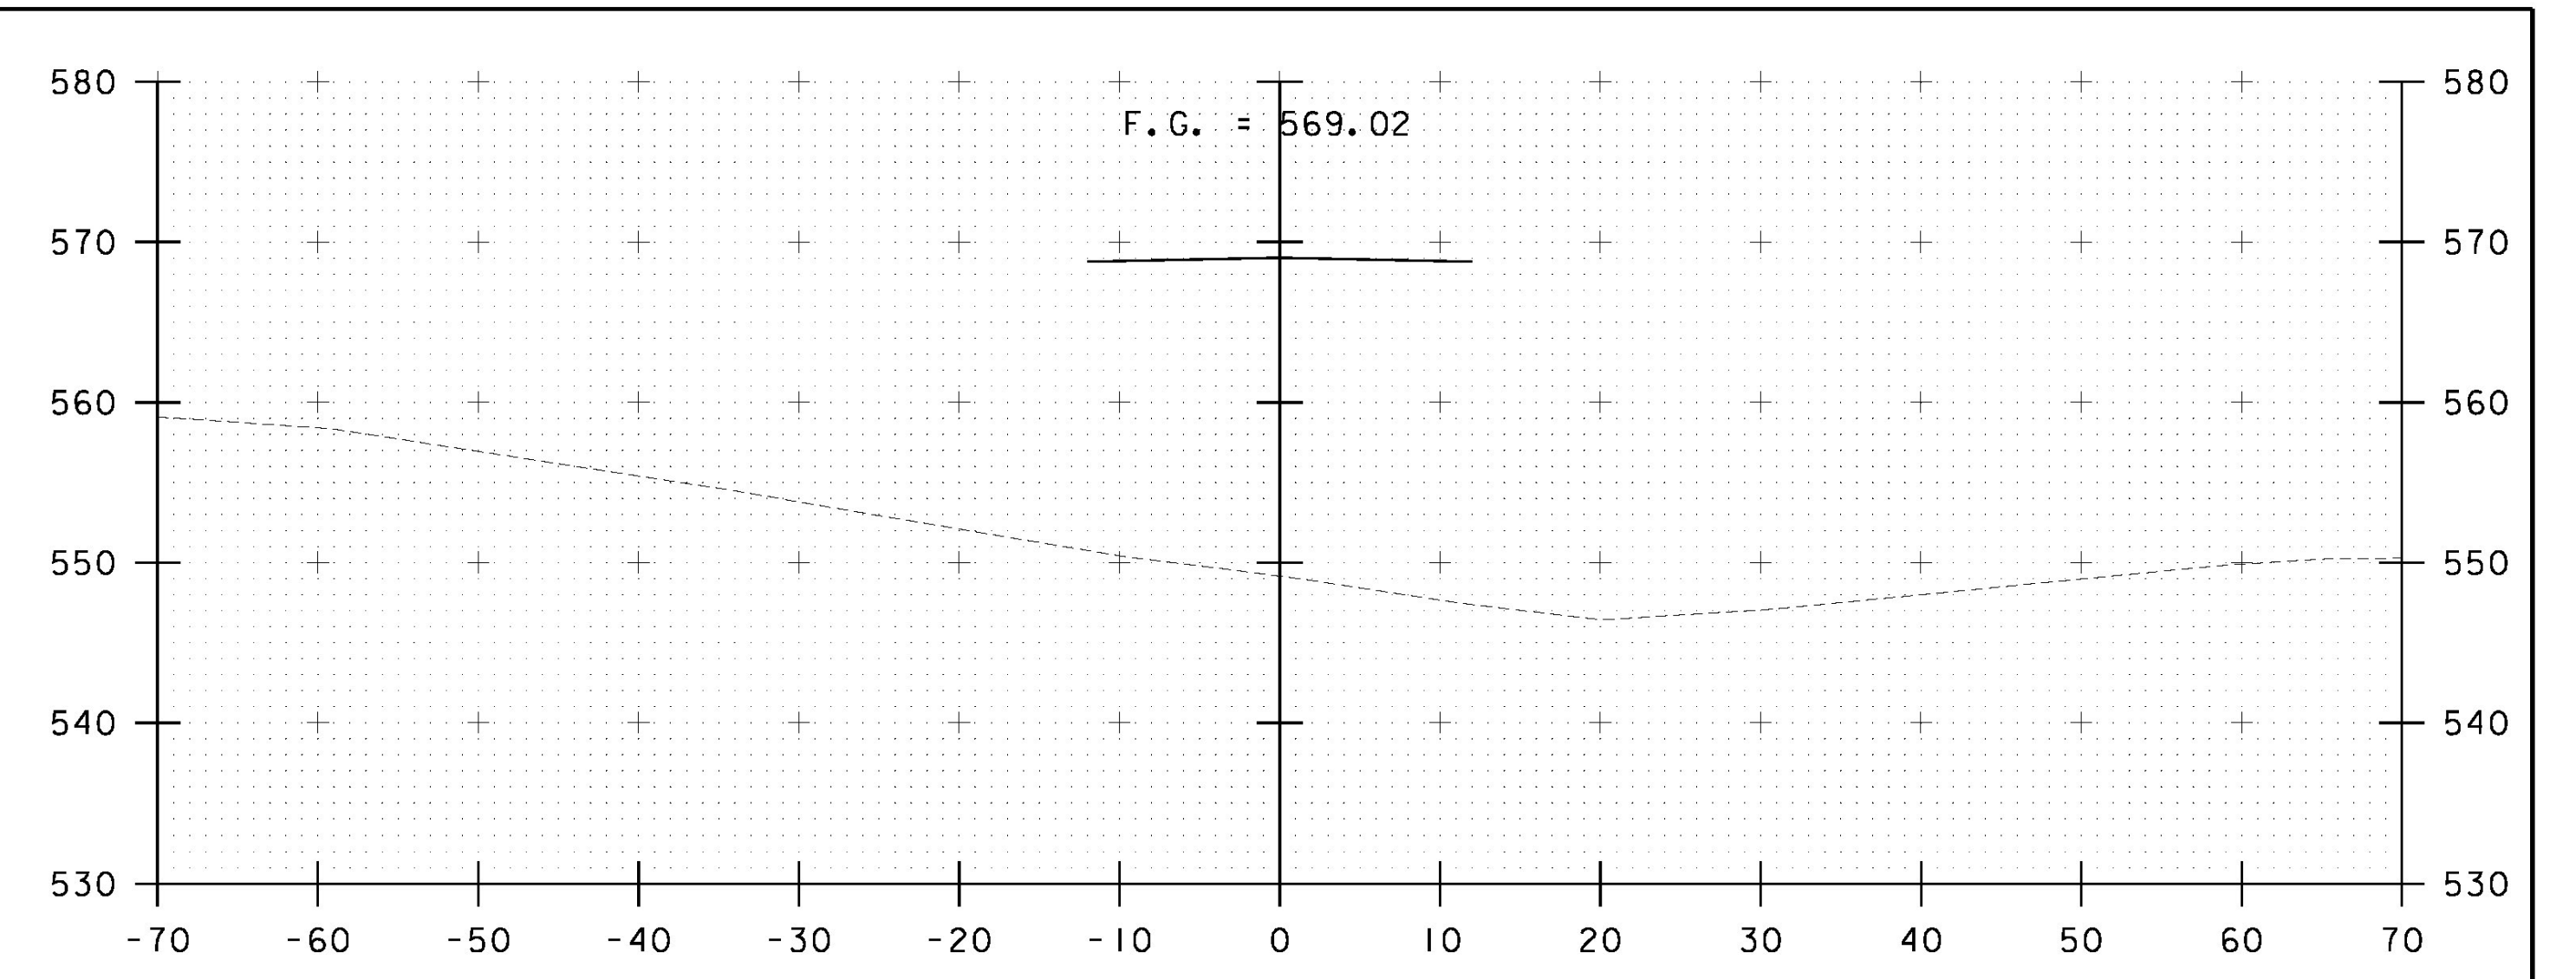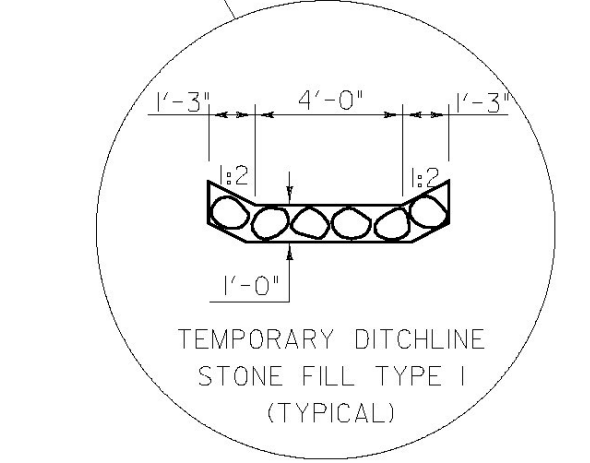

408+50

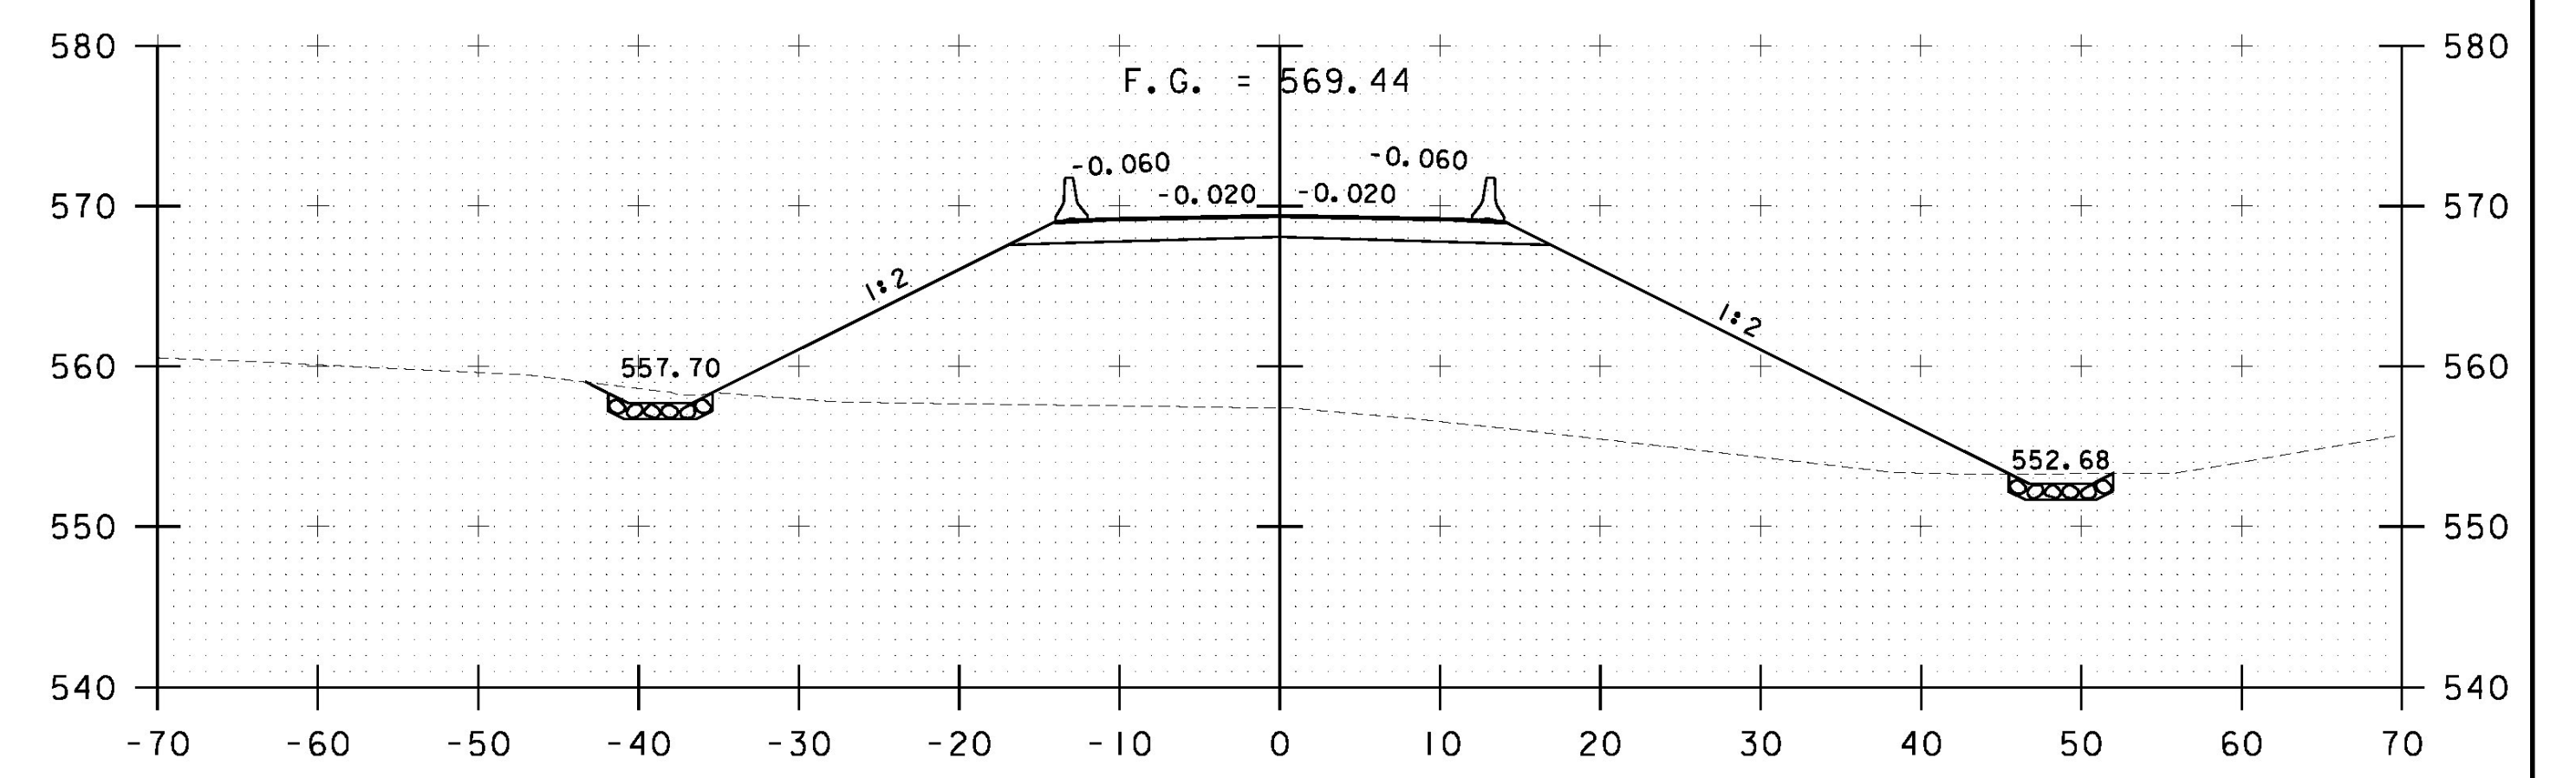


408+00

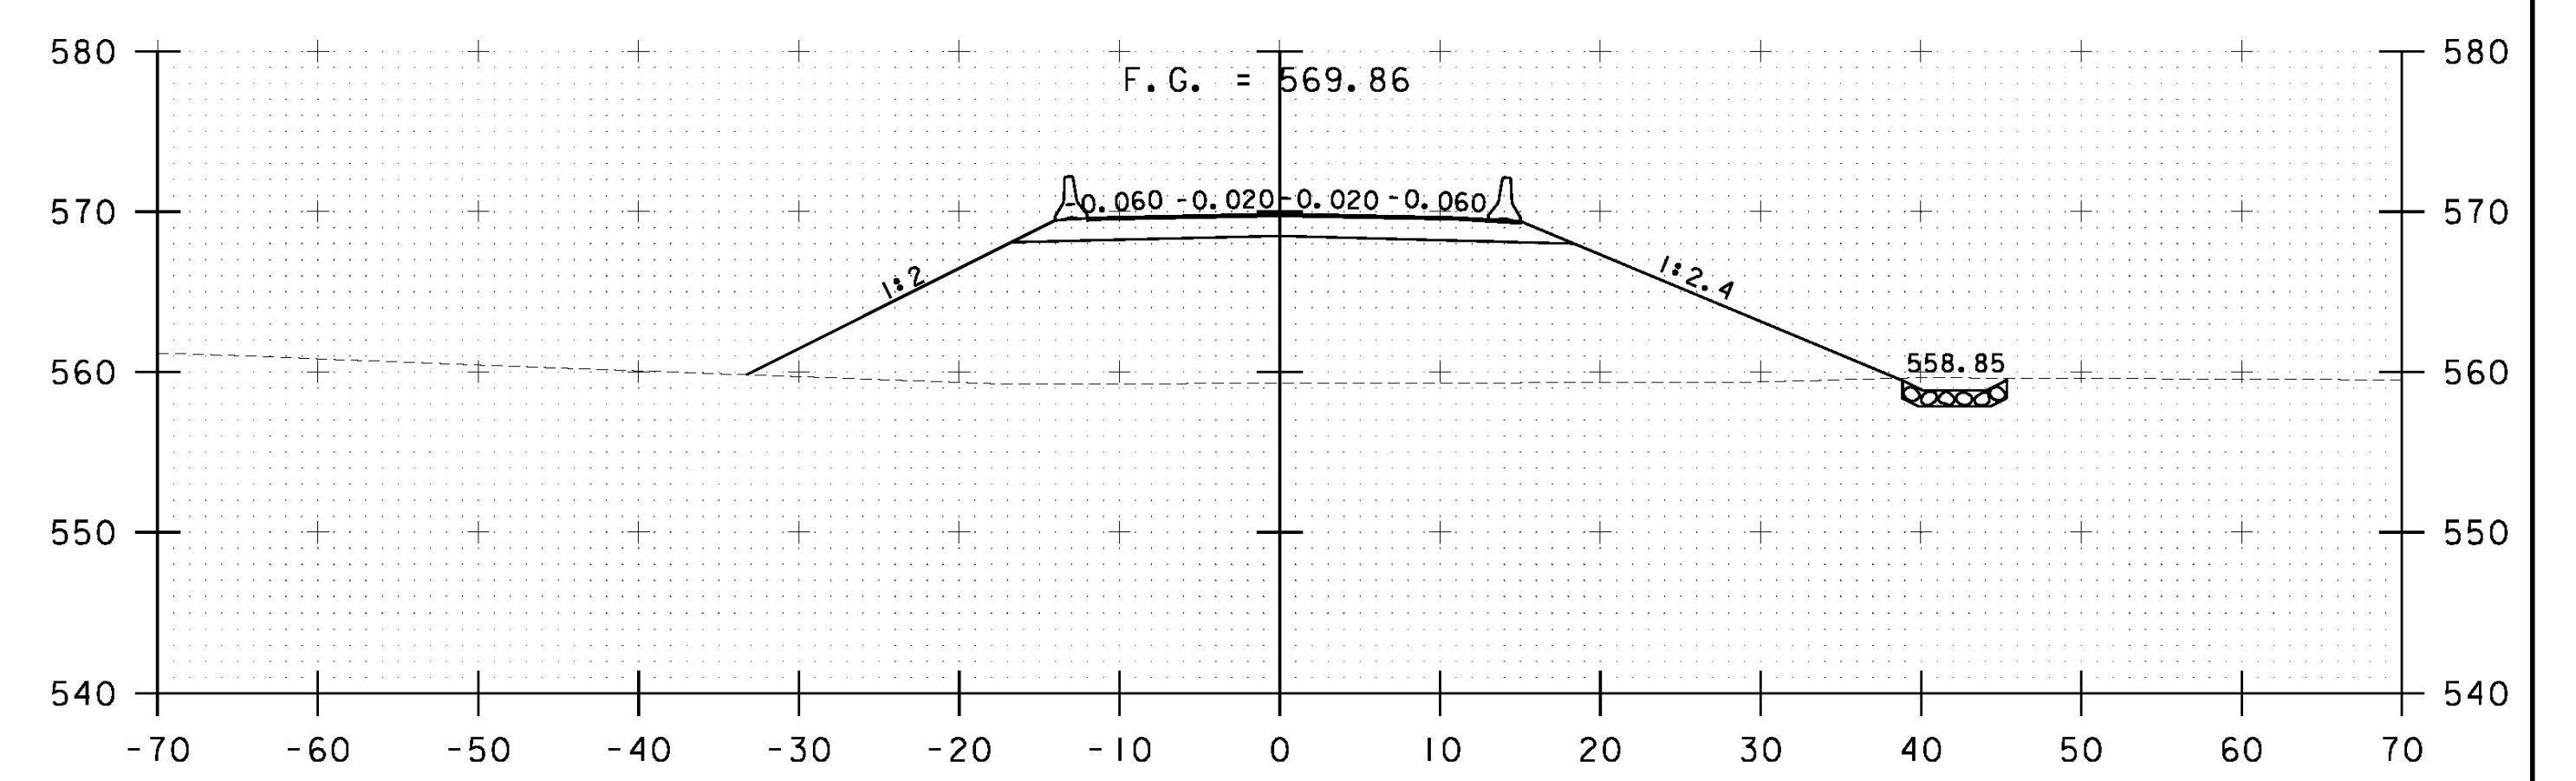

407+50

STA. 406+00 TO STA. 408+50

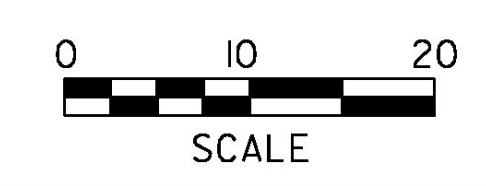

PROJECT NAME:	PUTNEY
PROJECT NUMBER:	IM 091-1(31)
FILE NAME:	...58-62 z93cl48tempdetourxs.plt
PROJECT LEADER:	G. BOGUE
DESIGNED BY:	E. ALLING
TEMPORARY DETOUR SECTIONS	
DRAWN BY:	E. ALLING
CHECKED BY:	G. GOYETTE
	SHEET 60 OF 75