
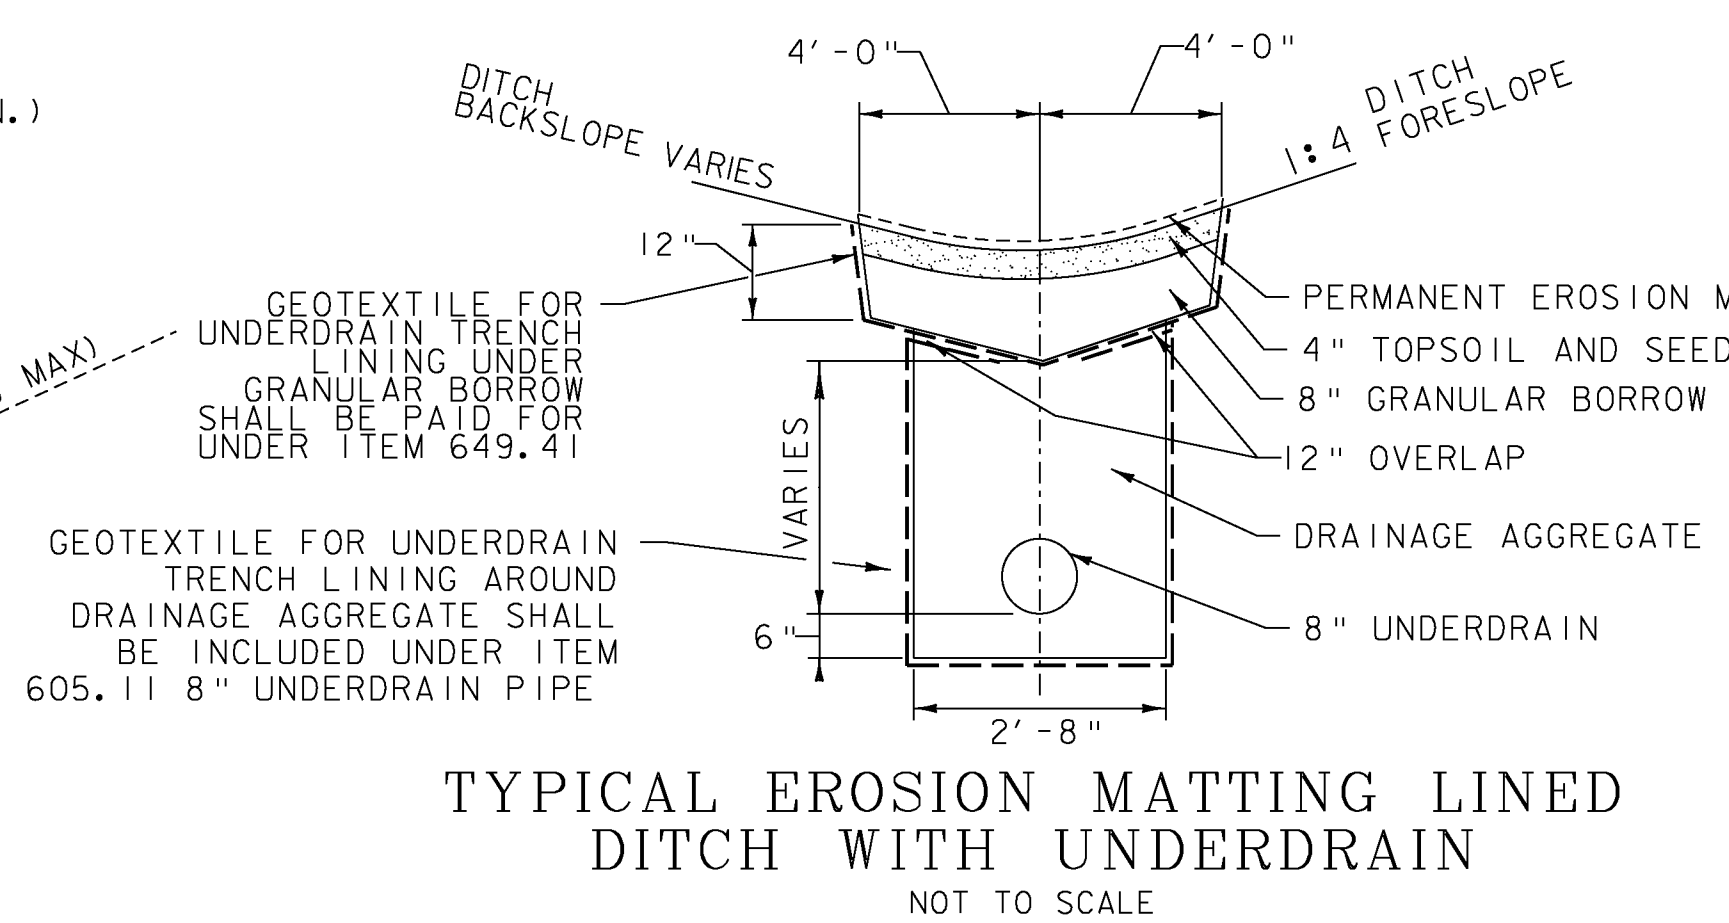
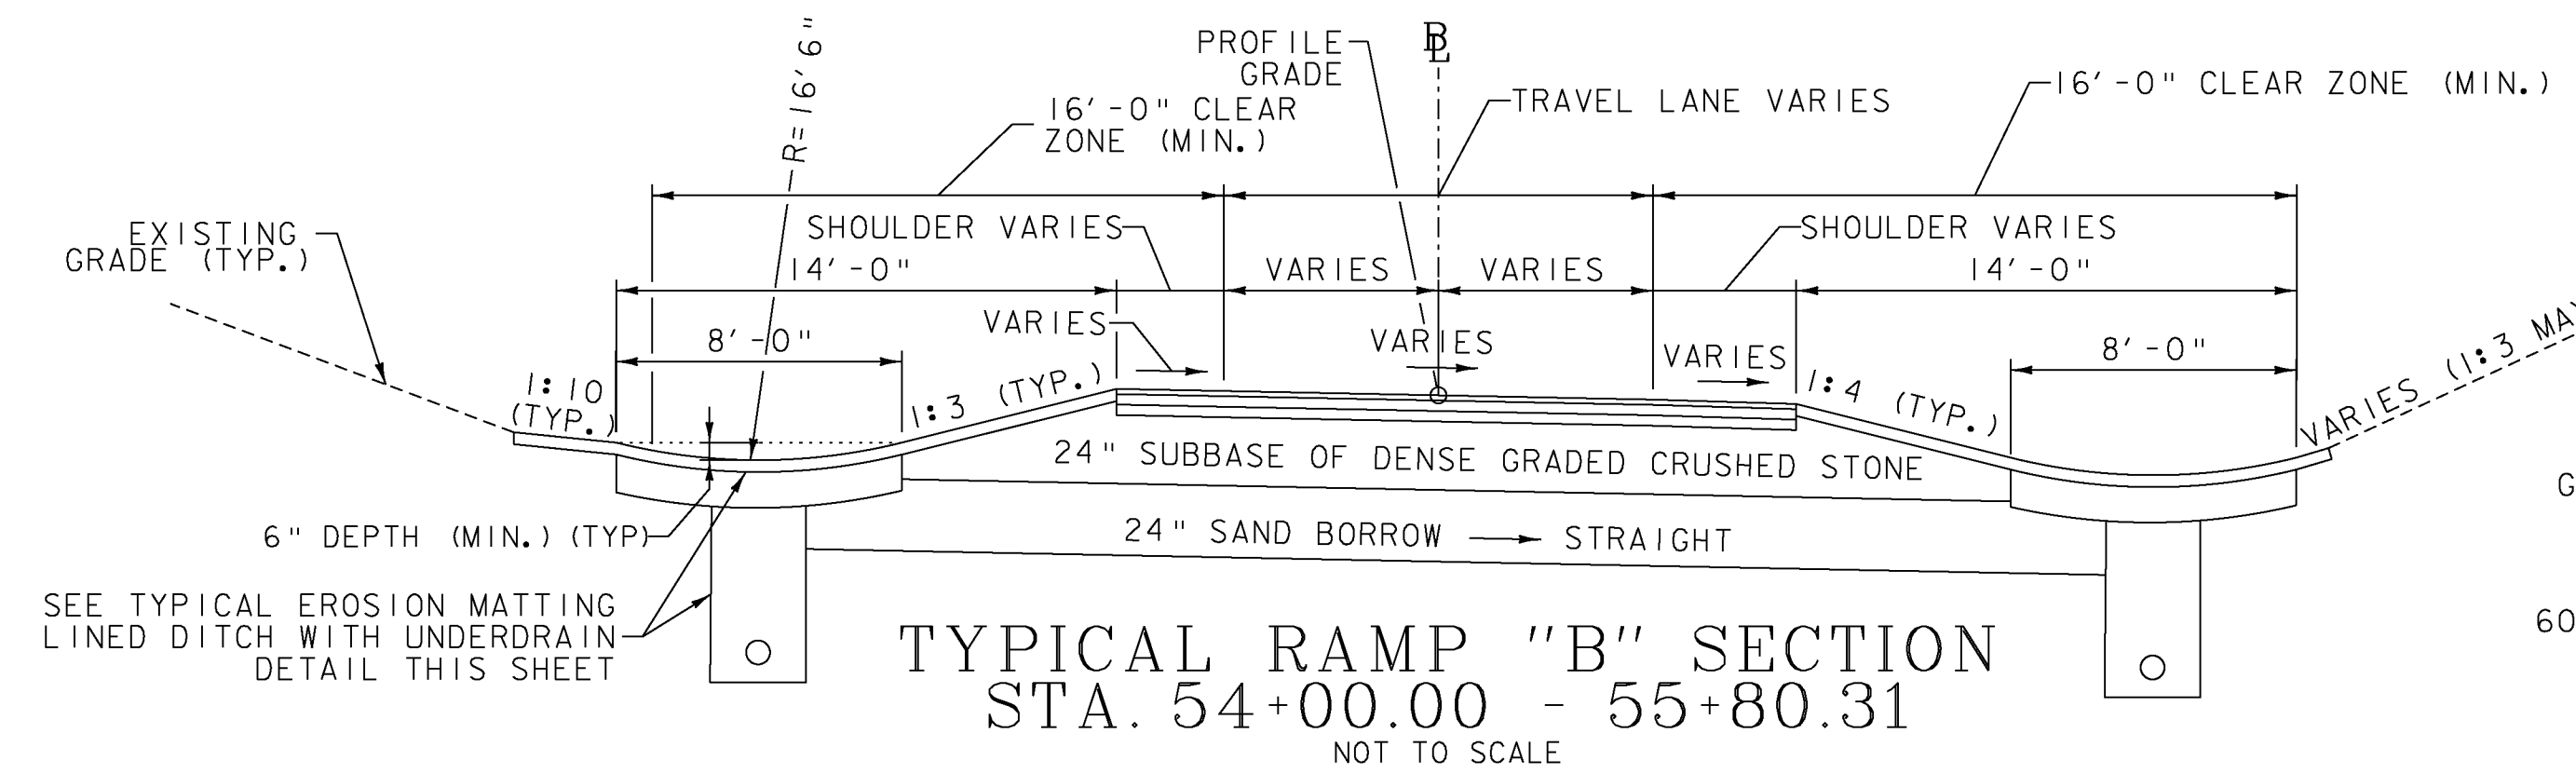
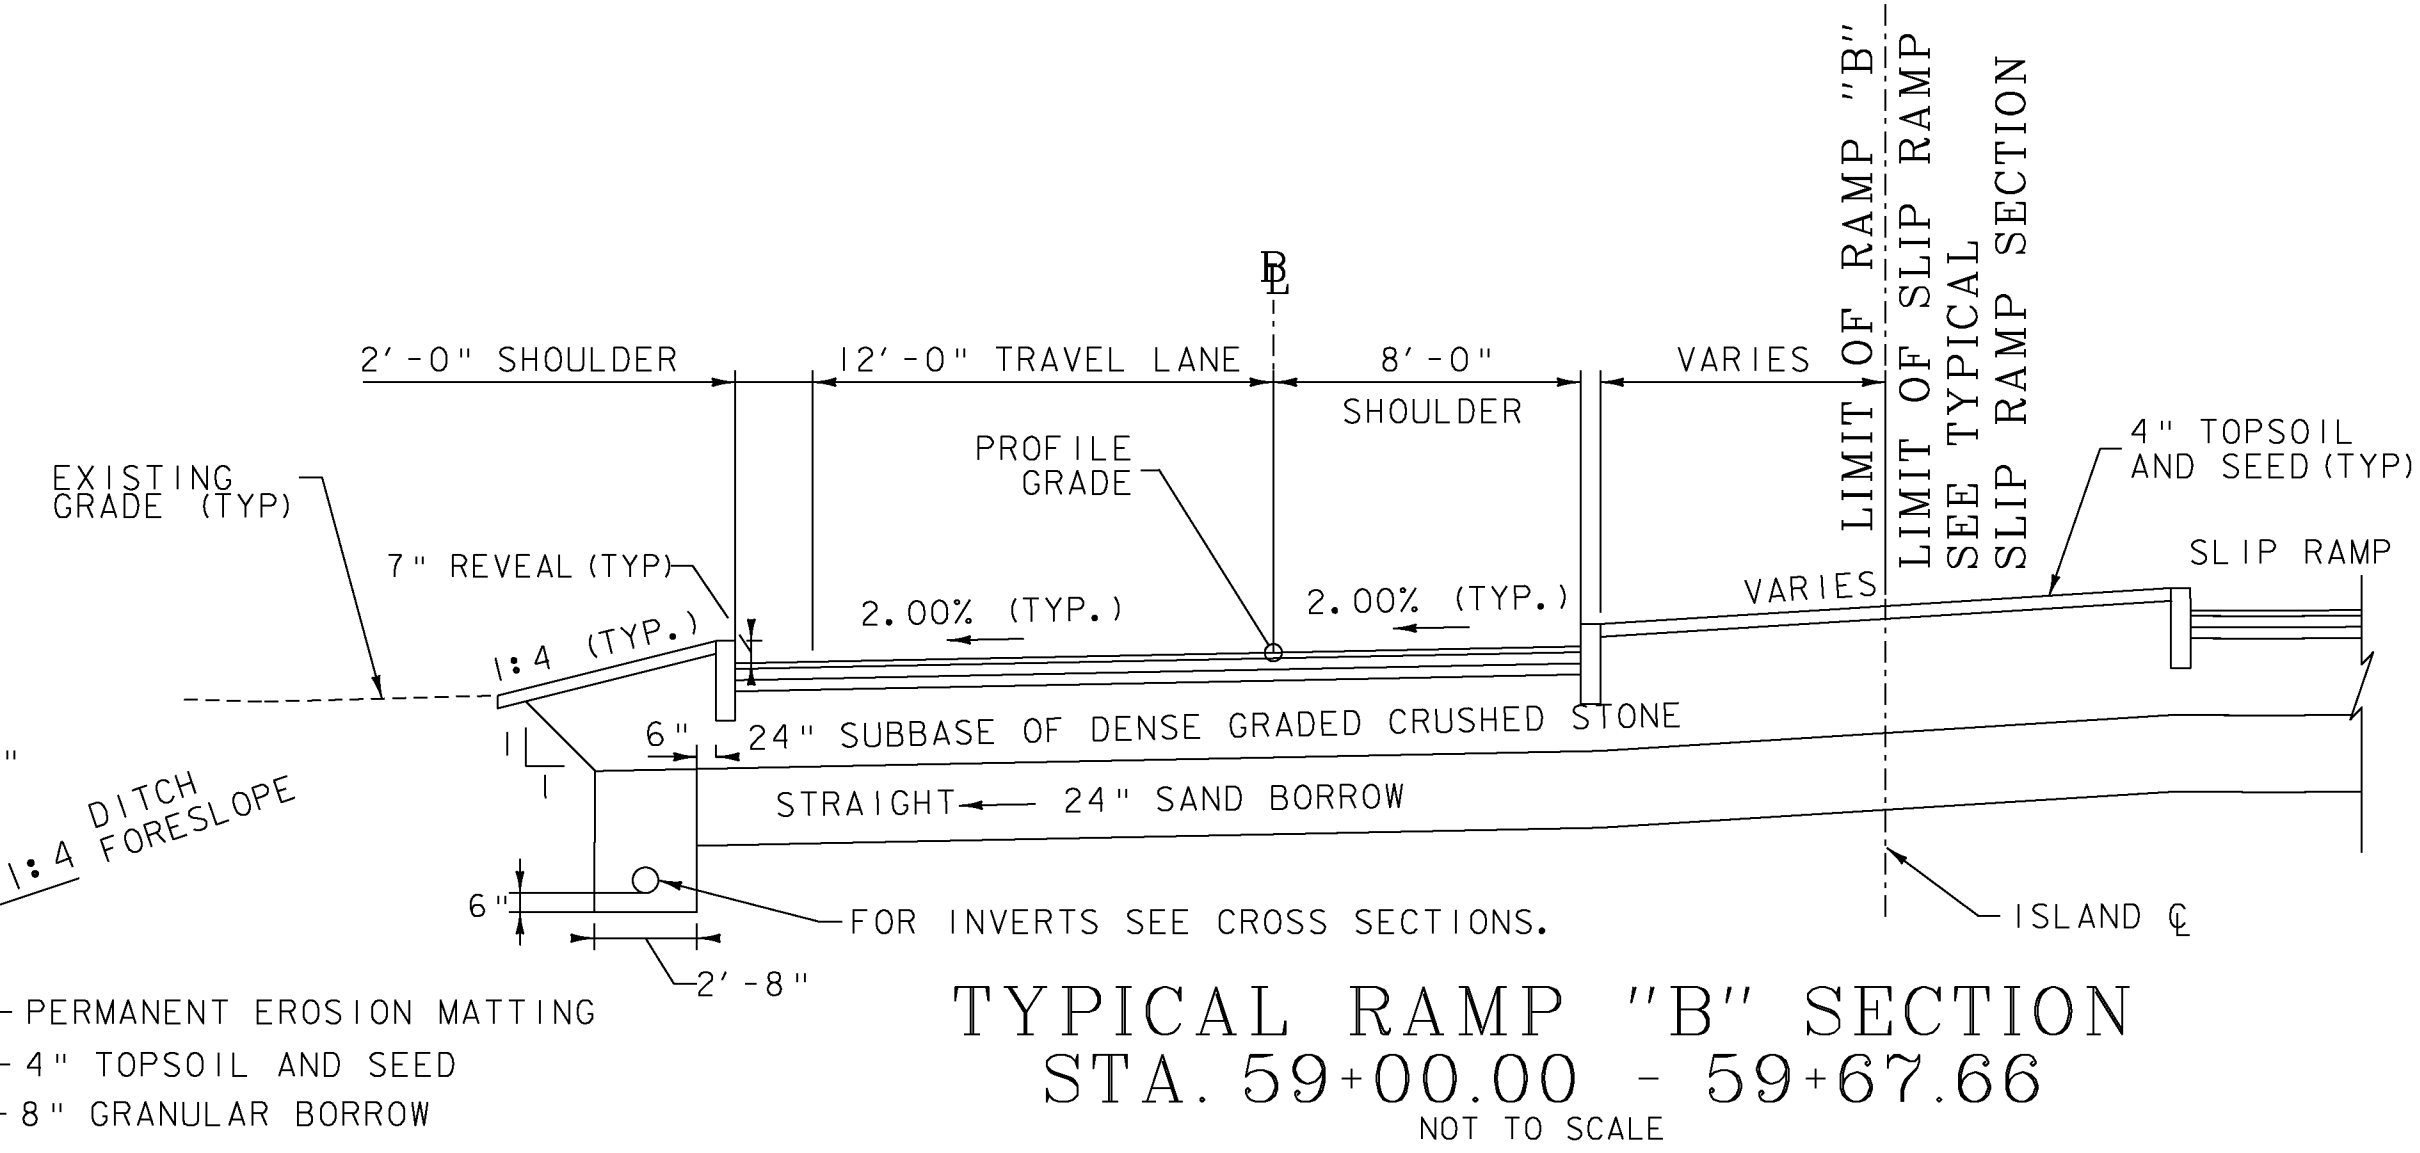
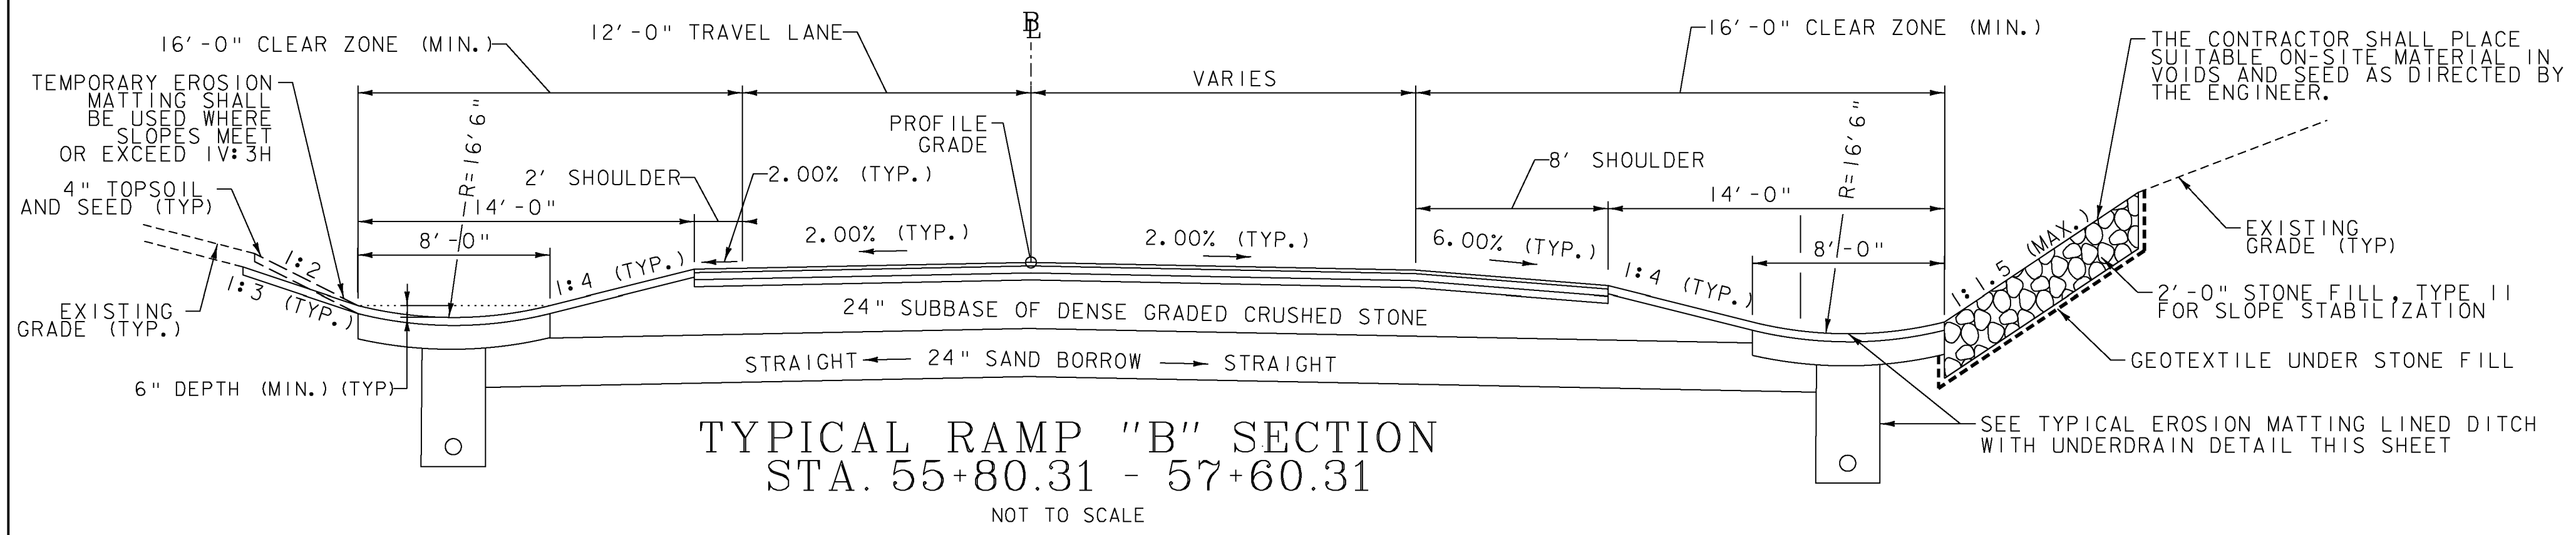
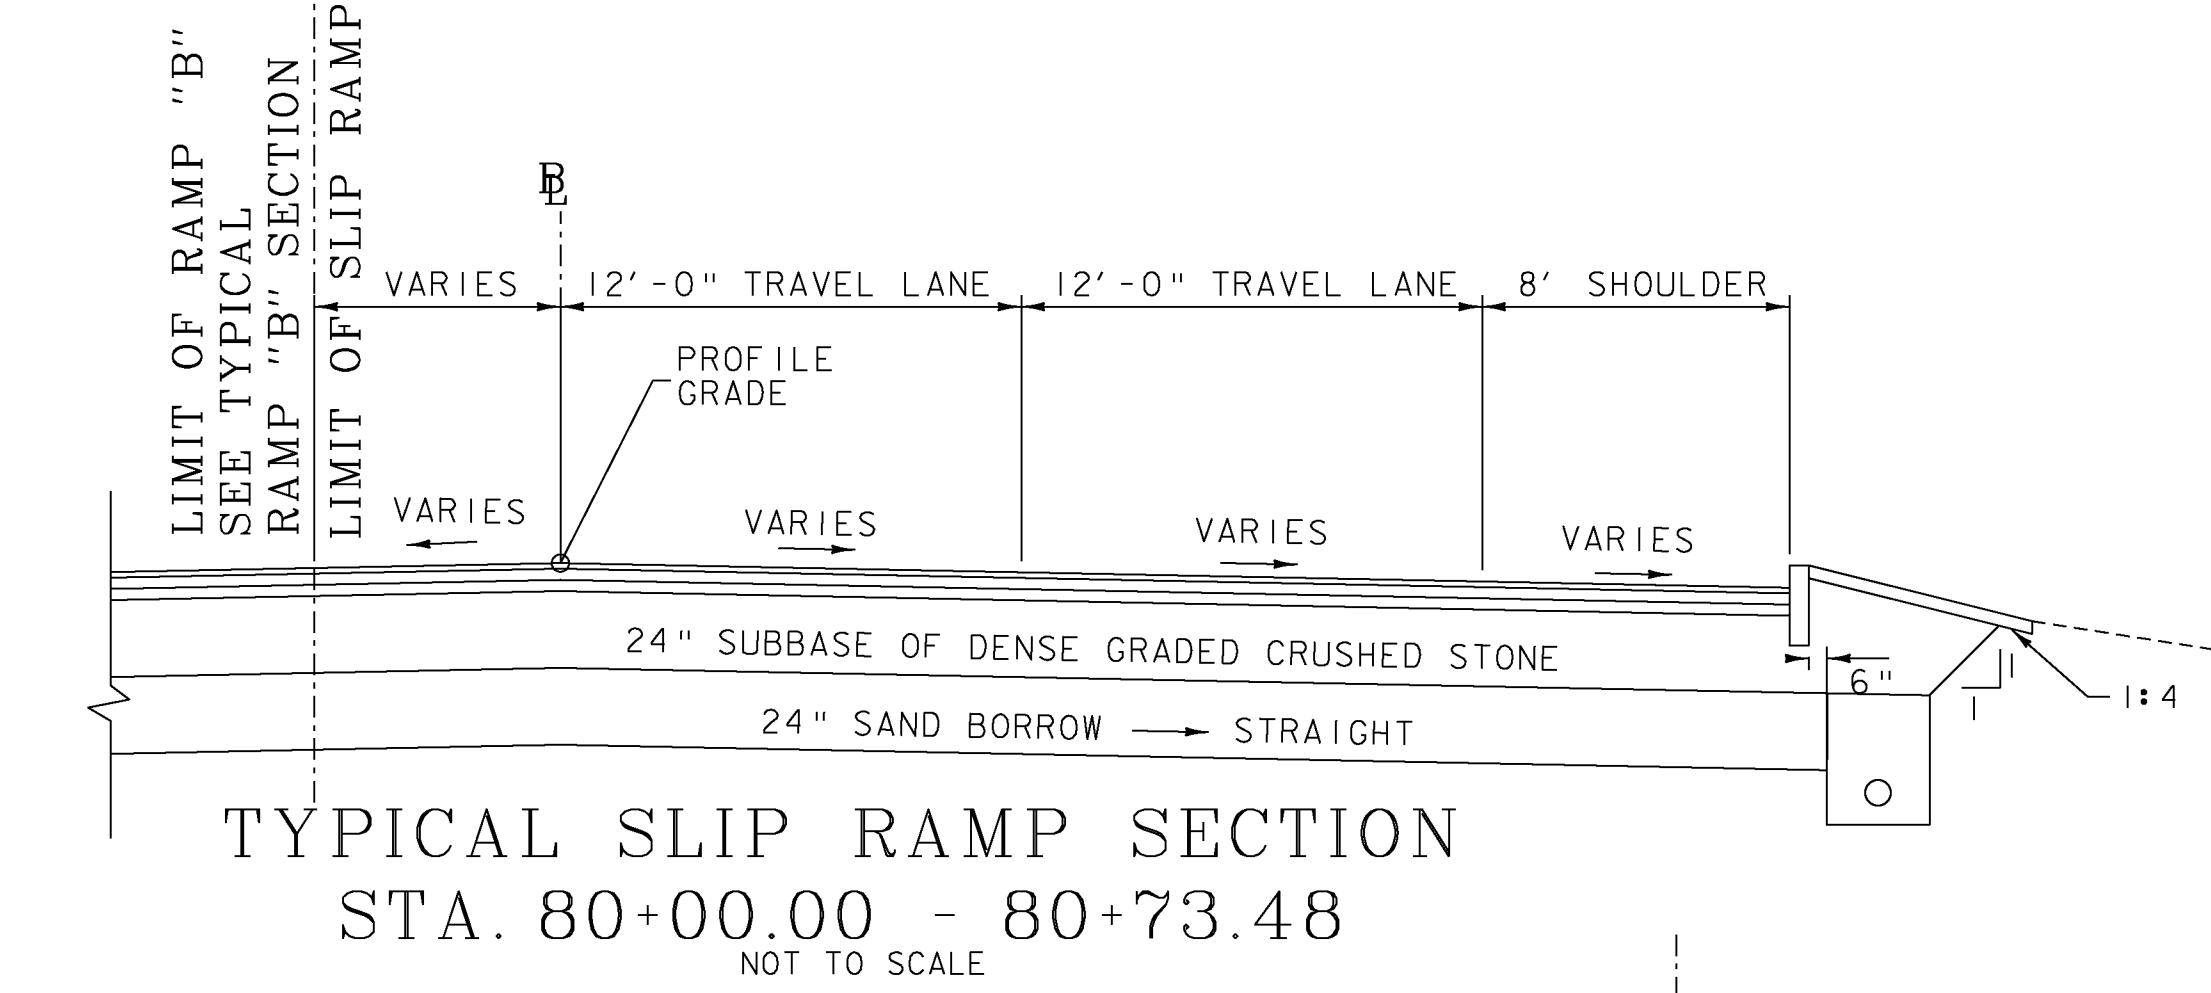
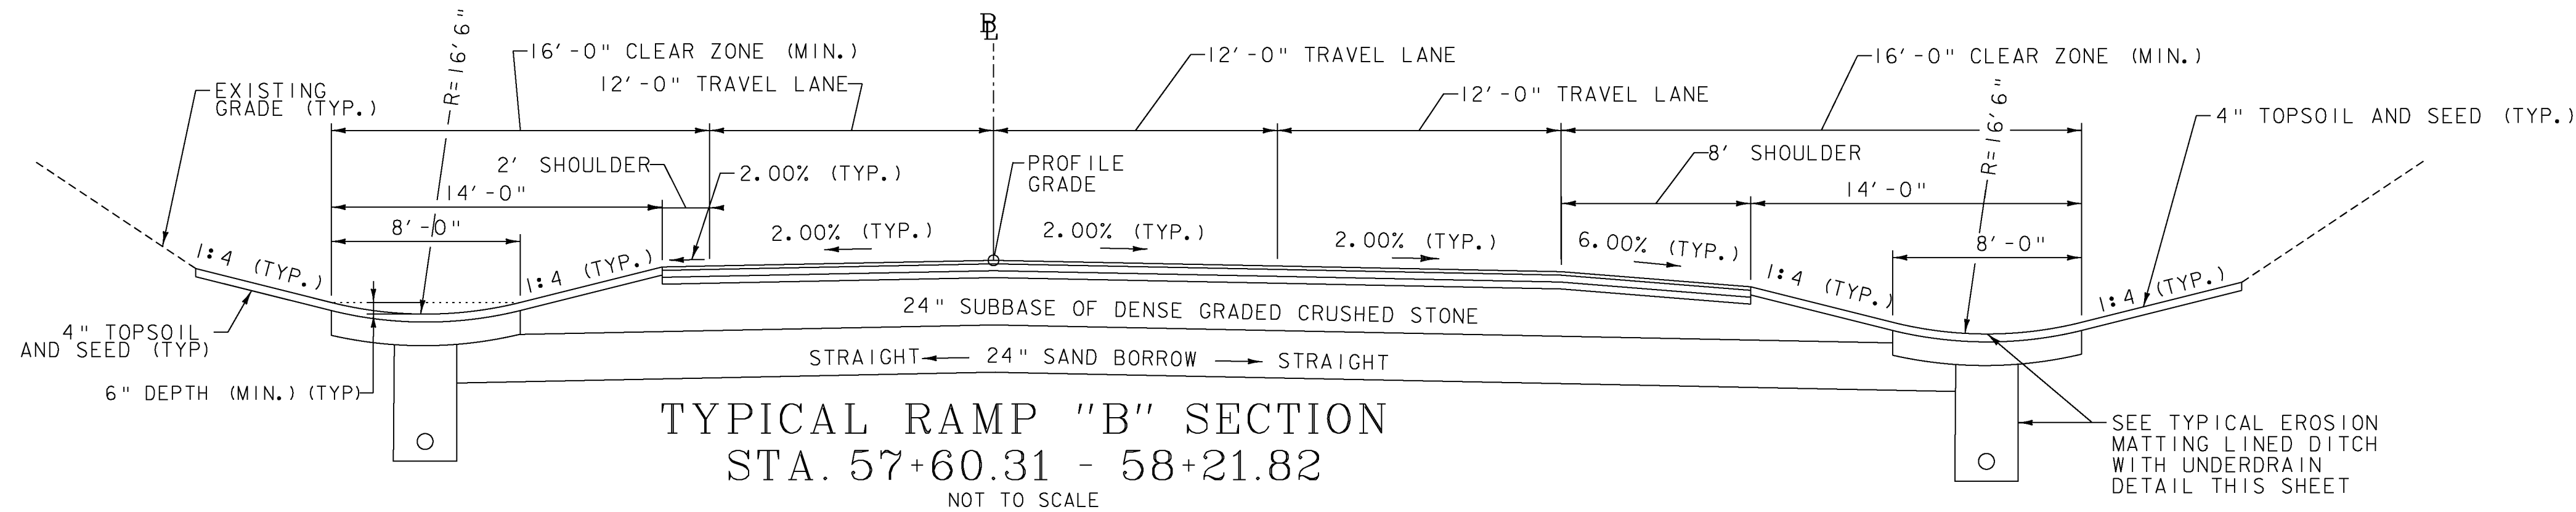
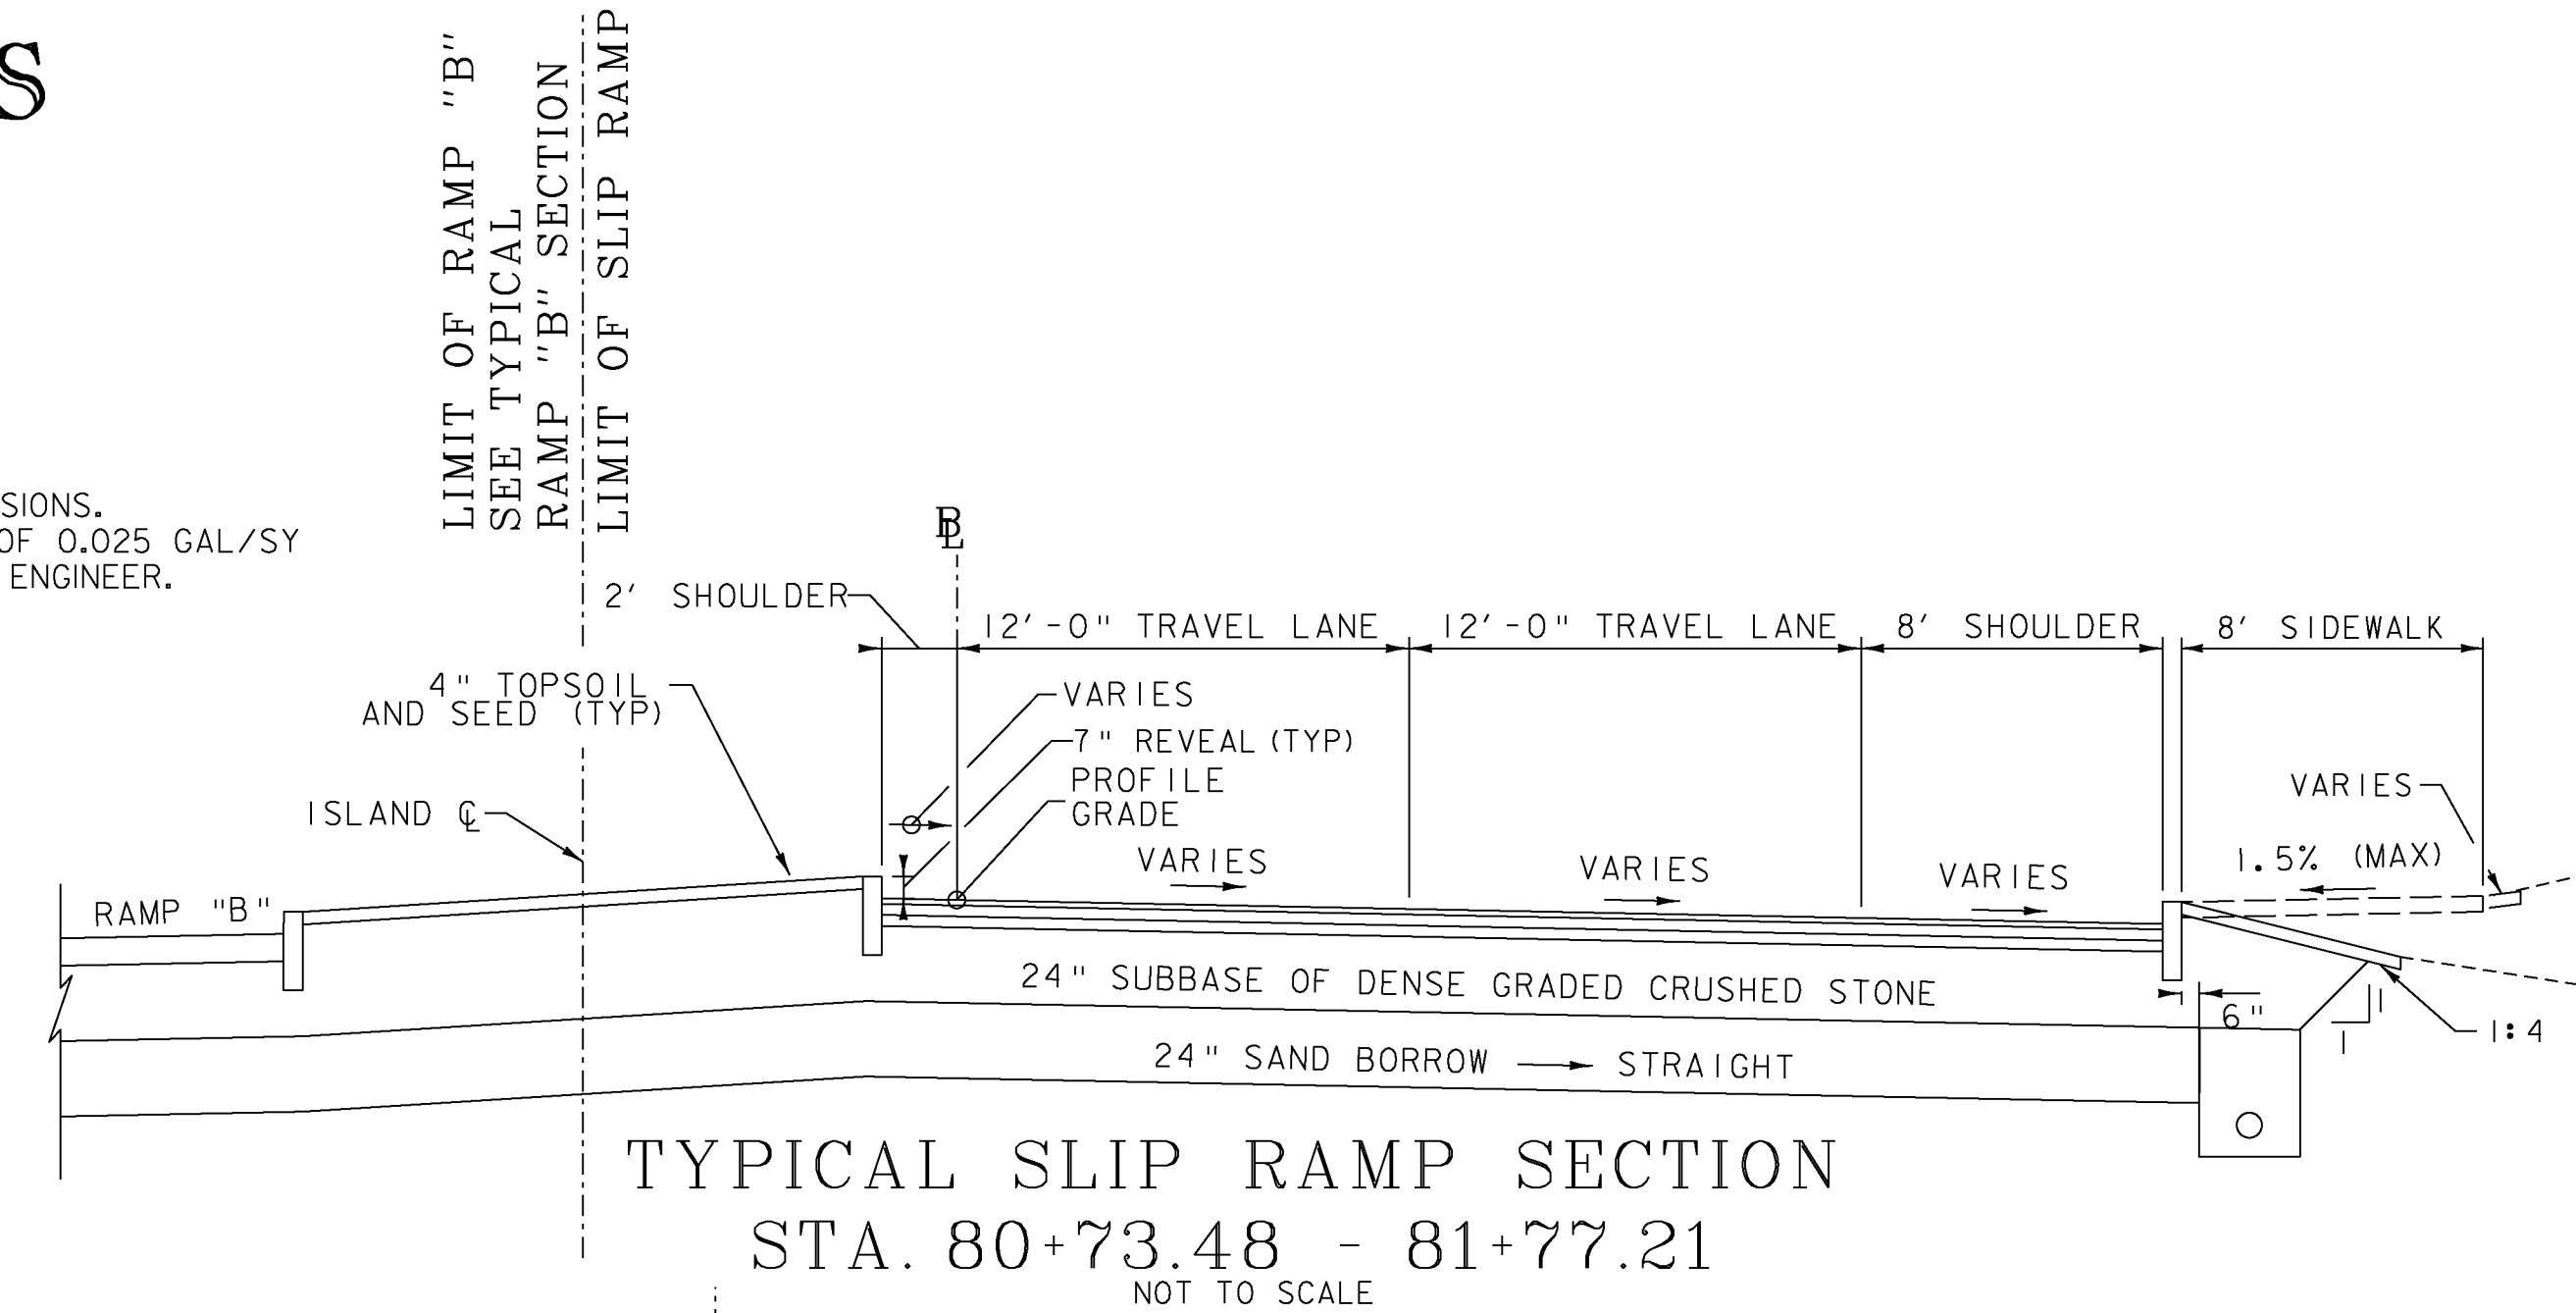


TYPICAL SECTIONS

MATERIAL ITEM	THICKNESS	TOLERANCE
PAVEMENT (TOTAL DEPTH ALL LAYERS)	+/- 1/4"	
BASE COURSE	+/- 1/2"	
SUBBASE	+/- 1"	
SAND BORROW	+/- 1"	

- 1.75" SUPERPAVE BITUMINOUS CONCRETE PAVEMENT (TYPE IIS)•
- 3.50" SUPERPAVE BITUMINOUS CONCRETE PAVEMENT (TYPE IIS)•
- 3.50" SUPERPAVE BITUMINOUS CONCRETE PAVEMENT (TYPE IIS)•
- 24" SUBBASE OF DENSE GRADED CRUSHED STONE
- 24" SAND BORROW

• FOR PG GRADE SEE SECTION 490 OF THE GENERAL SPECIAL PROVISIONS.
TACK COAT: EMULSIFIED ASPHALT IS TO BE APPLIED AT THE RATE OF 0.025 GAL/SY BETWEEN SUCCESSIVE COURSES OF PAVEMENT AS DIRECTED BY THE ENGINEER.

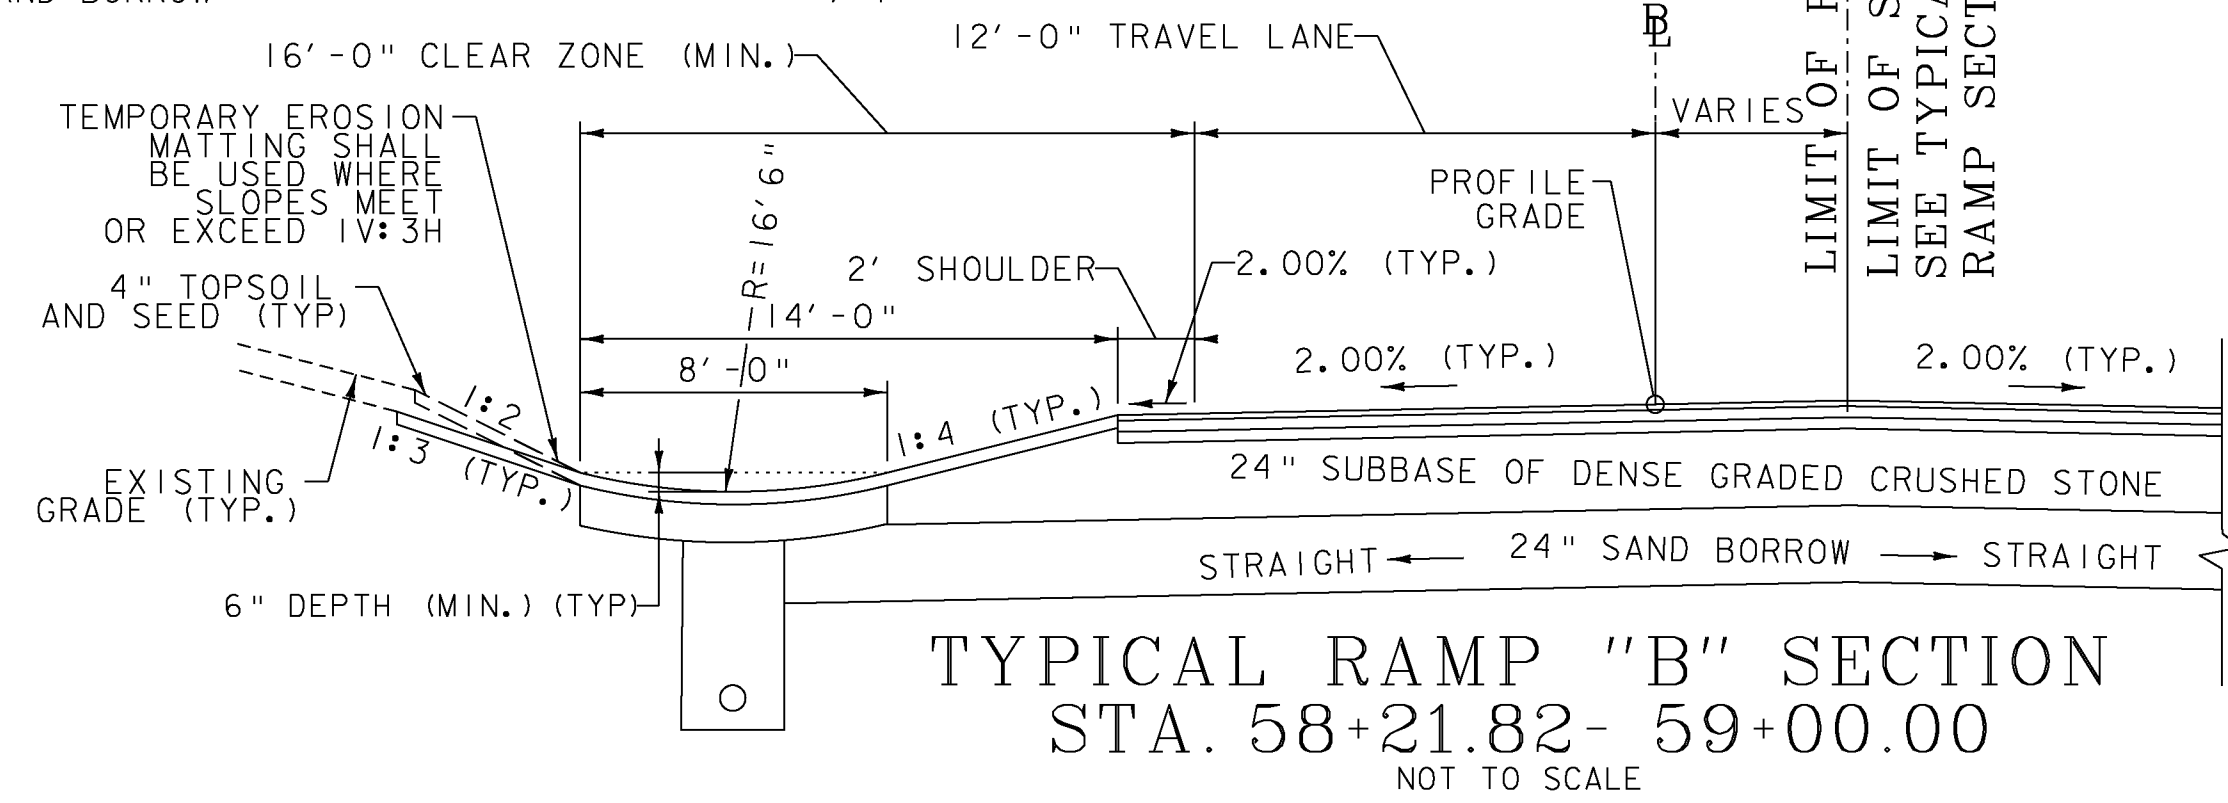

PROJECT NAME:	WINOOSKI
PROJECT NUMBER:	NH 089-3(65)
FILE NAME:	z94a198+yp.dgn
PROJECT LEADER:	KEN UPMAL
DESIGNED BY:	A. ACHARYA
RAMP "B" TYPICAL SECTIONS	
PLOT DATE:	2/23/2010
DRAWN BY:	A. ACHARYA
CHECKED BY:	E. ATKINS
SHEET	3 OF 67