


TYPICAL SECTIONS

MATERIAL ITEM	THICKNESS	TOLERANCE
PAVEMENT (TOTAL DEPTH ALL LAYERS)	+/- 1/4"	
BASE COURSE	+/- 1/2"	
SUBBASE	+/- 1"	
SAND BORROW	+/- 1"	


VT RTE 15 FULL DEPTH:
2" SUPERPAVE BITUMINOUS CONCRETE PAVEMENT (TYPE IVS)*
4" SUPERPAVE BITUMINOUS CONCRETE PAVEMENT (TYPE IIS)*
18" SUBBASE OF DENSE GRADED CRUSHED STONE OR APPROVED IN-SITU
MATERIAL MEETING THE MATERIAL REQUIREMENTS OF SUB SECTION 704.06.
VT RTE 15 COLD PLANE AND OVERLAY:
2" COLD PLANE AND 2" OVERLAY OF SUPERPAVE BITUMINOUS CONCRETE PAVEMENT (TYPE IVS)*
* FOR PG GRADE SEE SECTION 490 OF THE GENERAL SPECIAL PROVISIONS.
TACK COAT: EMULSIFIED ASPHALT IS TO BE APPLIED AT THE RATE OF 0.025 GAL/SY
BETWEEN SUCCESSIVE COURSES OF PAVEMENT AS DIRECTED BY THE ENGINEER.

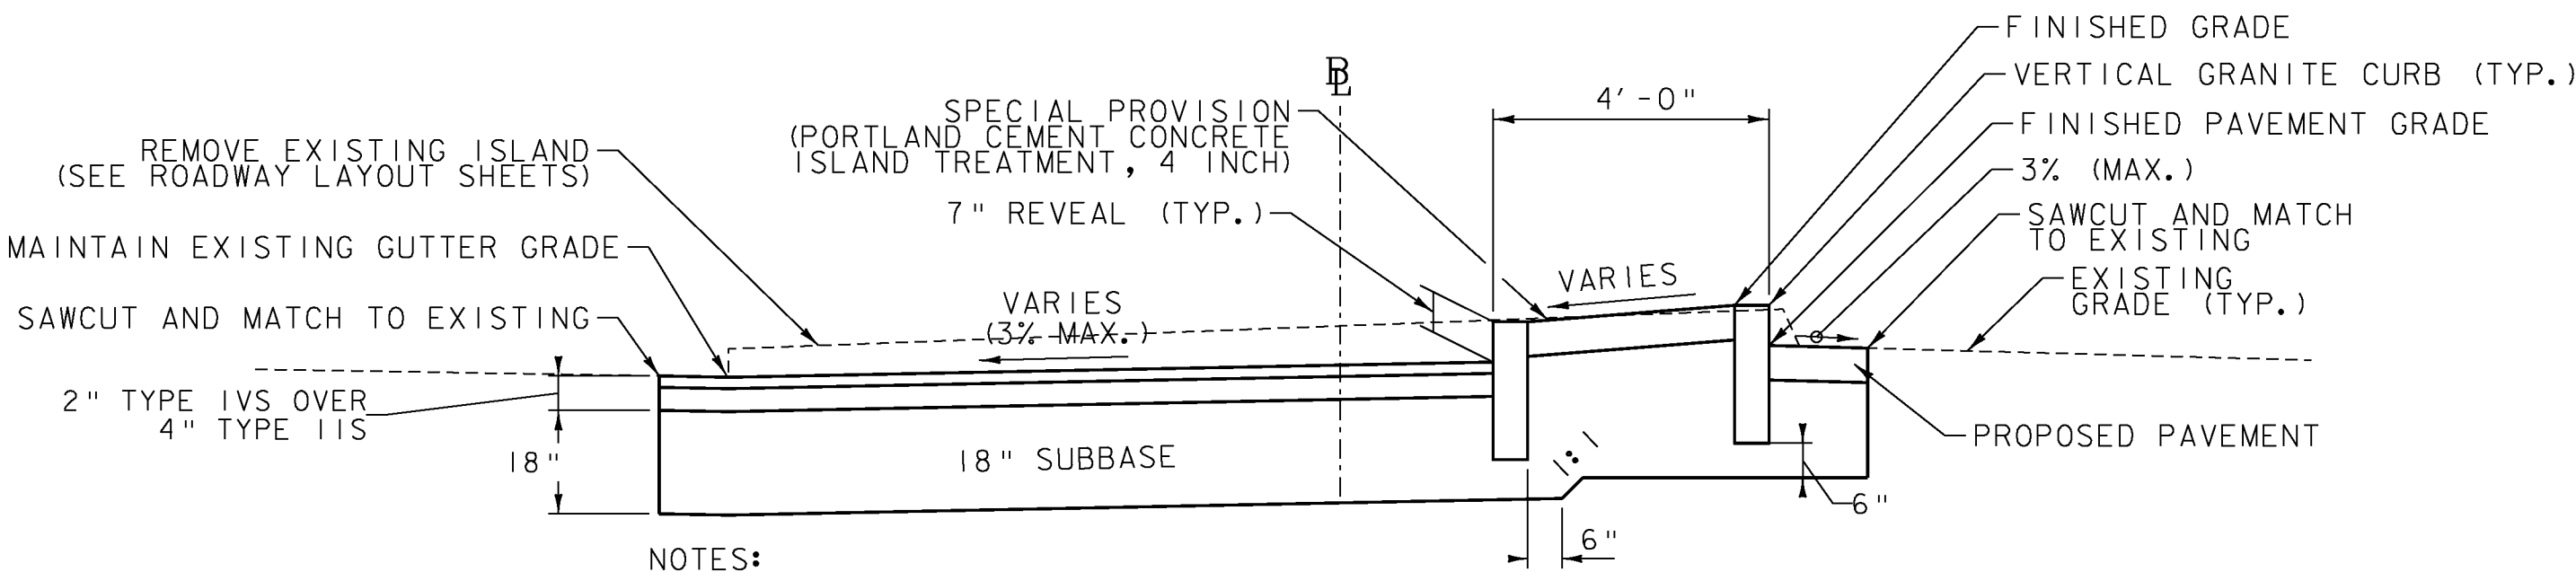


NOTES:

1. PAYMENT FOR GRADING AND PLACING THE CONCRETE FOR THE APPROACH ISLAND SHALL BE MADE UNDER ITEM 900.675 FOR SPECIAL PROVISION (PORTLAND CEMENT CONCRETE ISLAND TREATMENT, 4 INCH.)
2. PAYMENT FOR SAWCUTTING SHALL BE CONSIDERED INCIDENTAL TO ITEM 616.40 REMOVING AND RESETTING CURB AND ITEM 616.41 REMOVAL OF EXISTING CURB.



VT ROUTE 15 MEDIAN ISLAND SECTION STA. 18+91.13 - 19+36.05

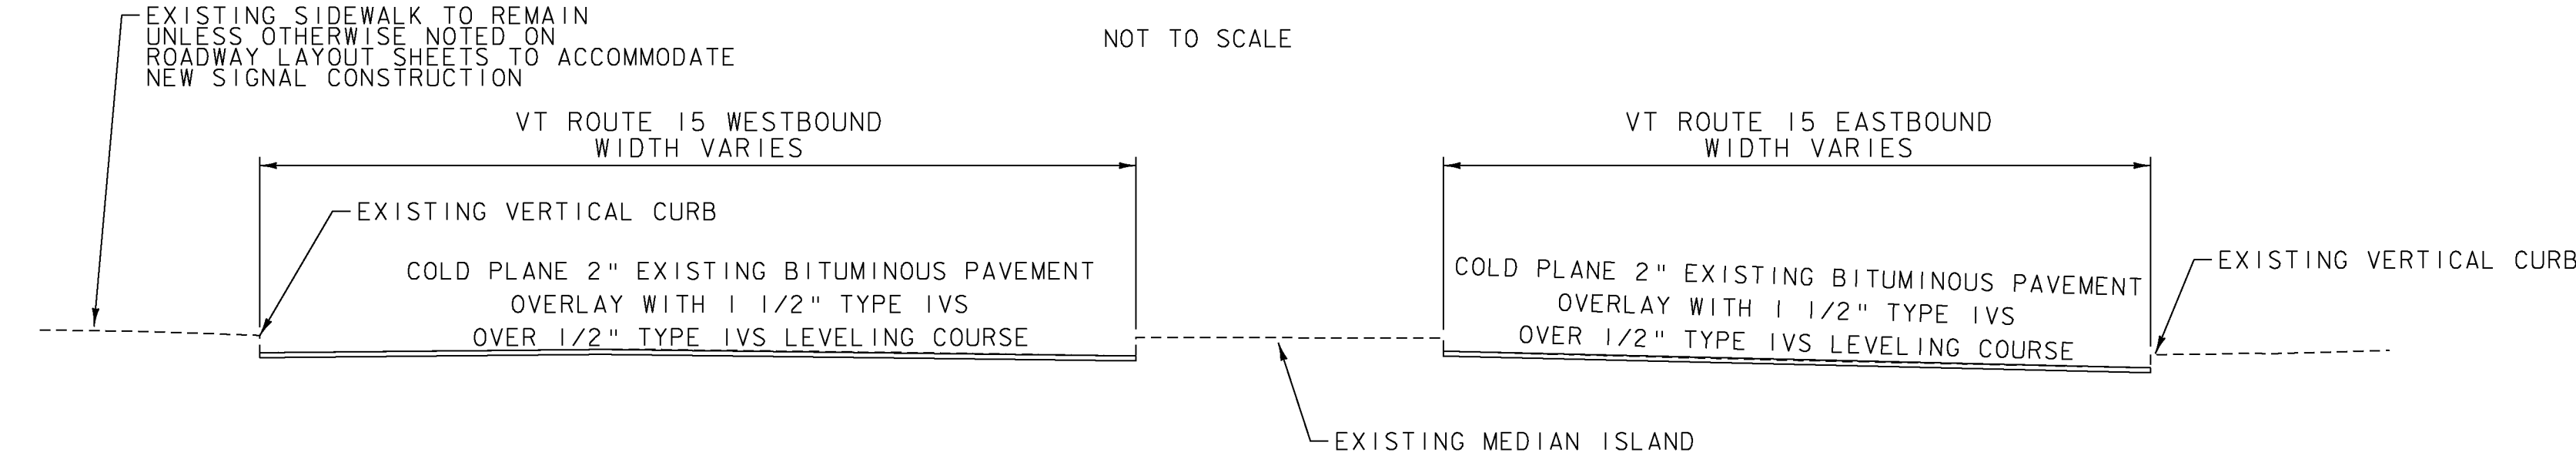

TYPICAL VT ROUTE 15 SECTION STA. 15+85 - 21+00

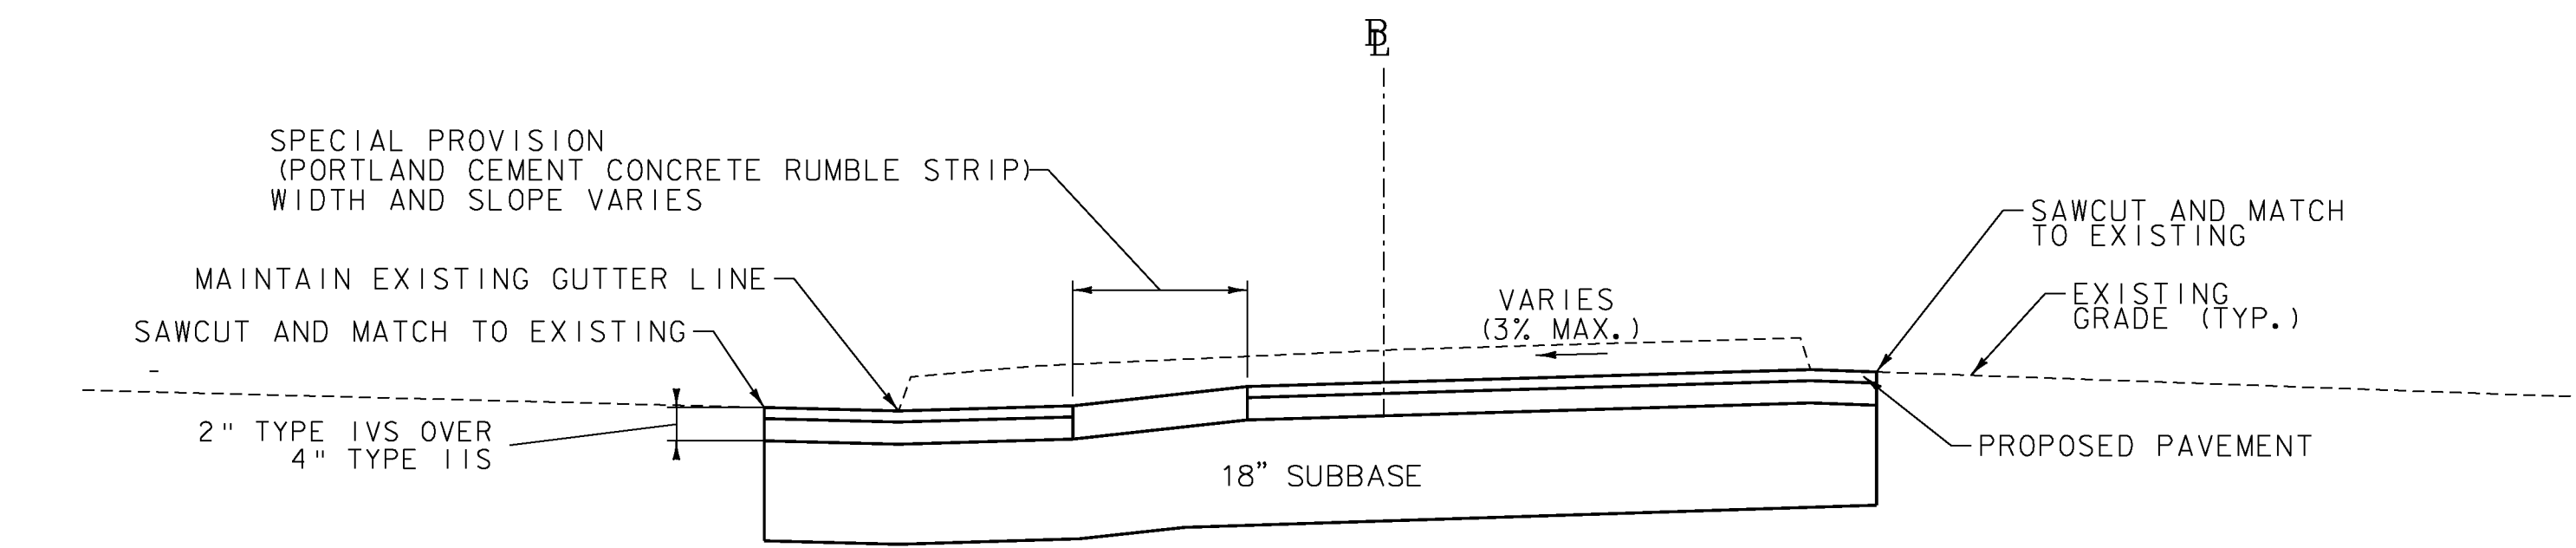

VT ROUTE 15 RUMBLE STRIP SECTION STA. 19+36.05 - 20+36.81

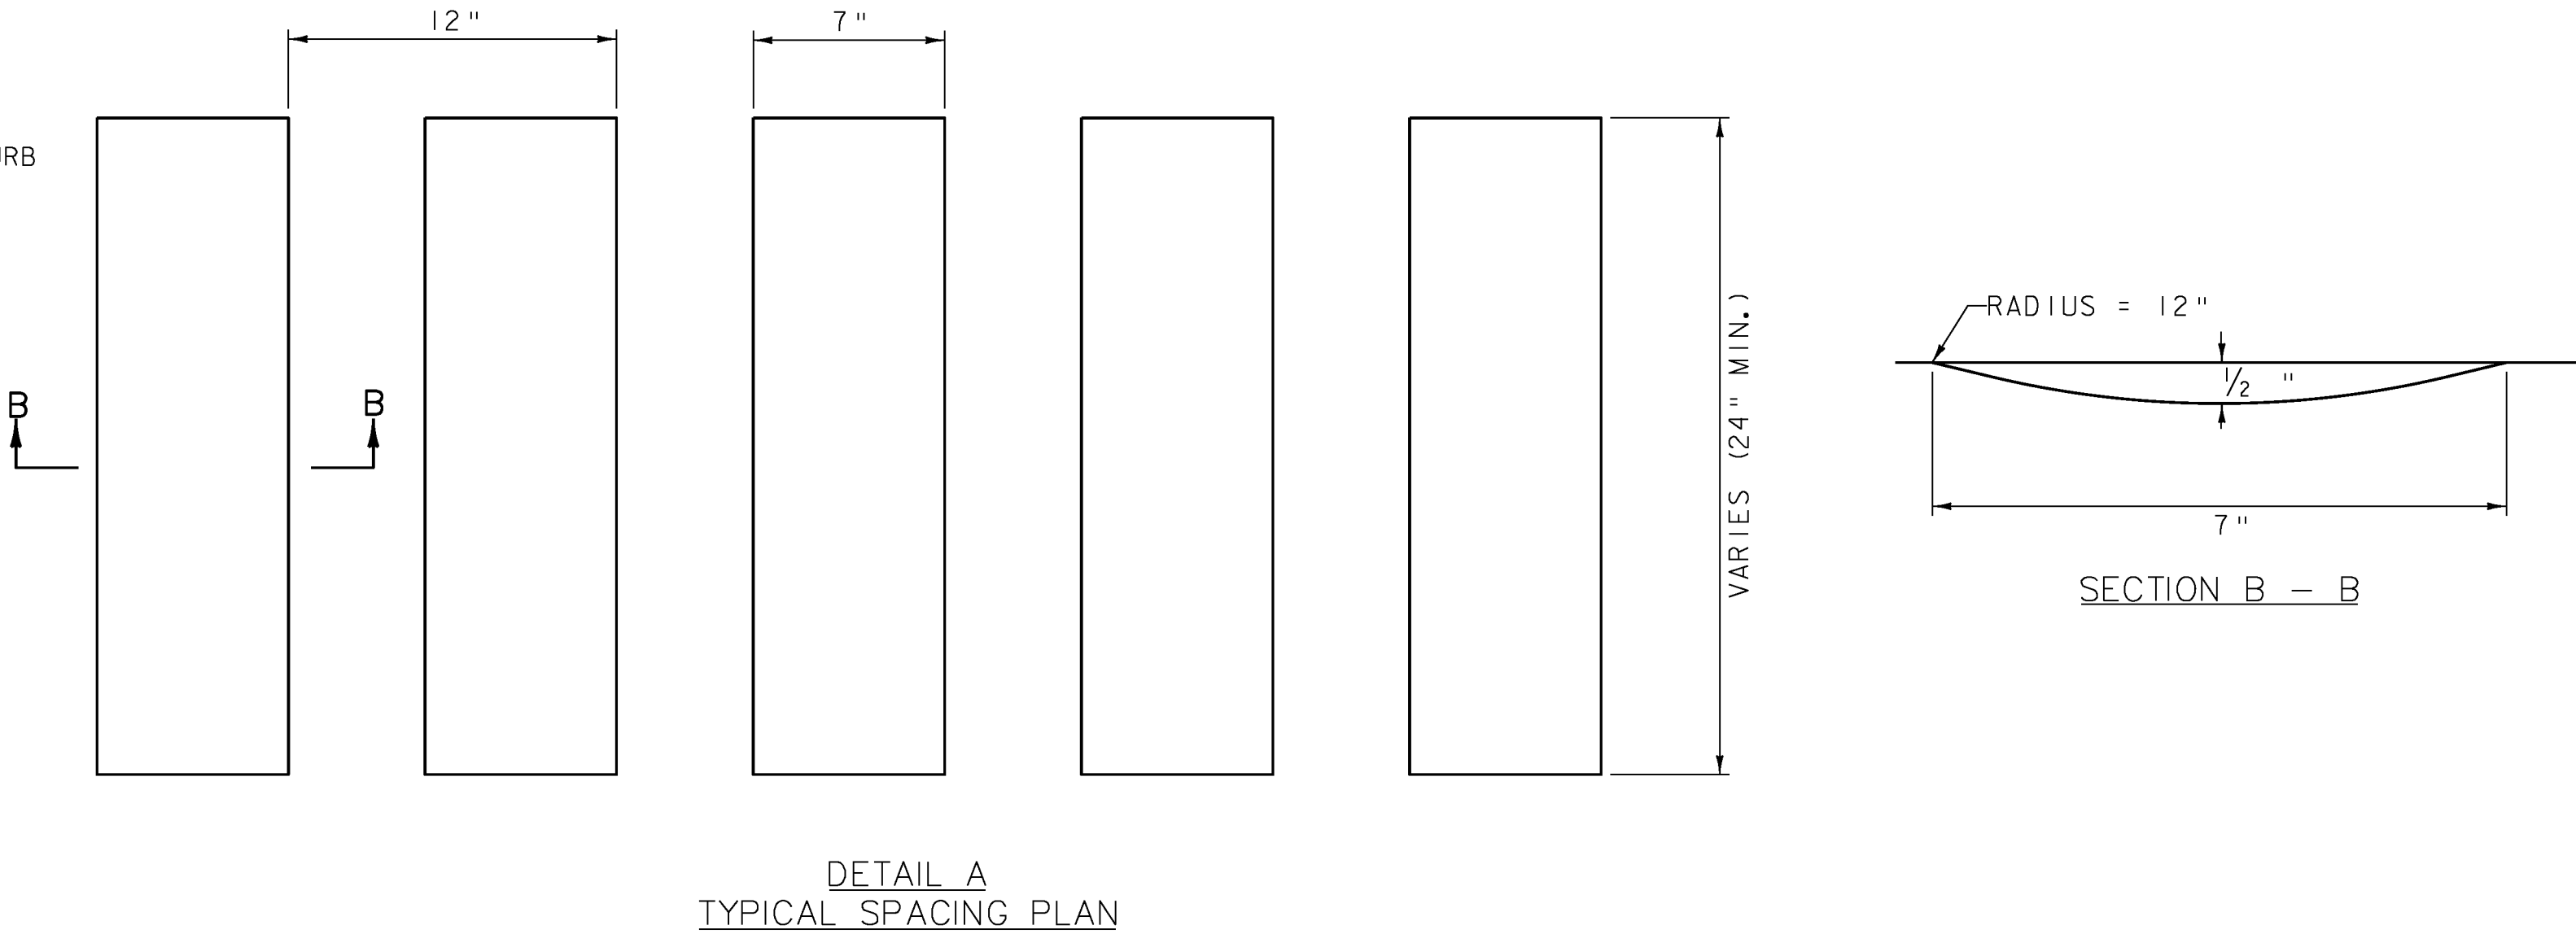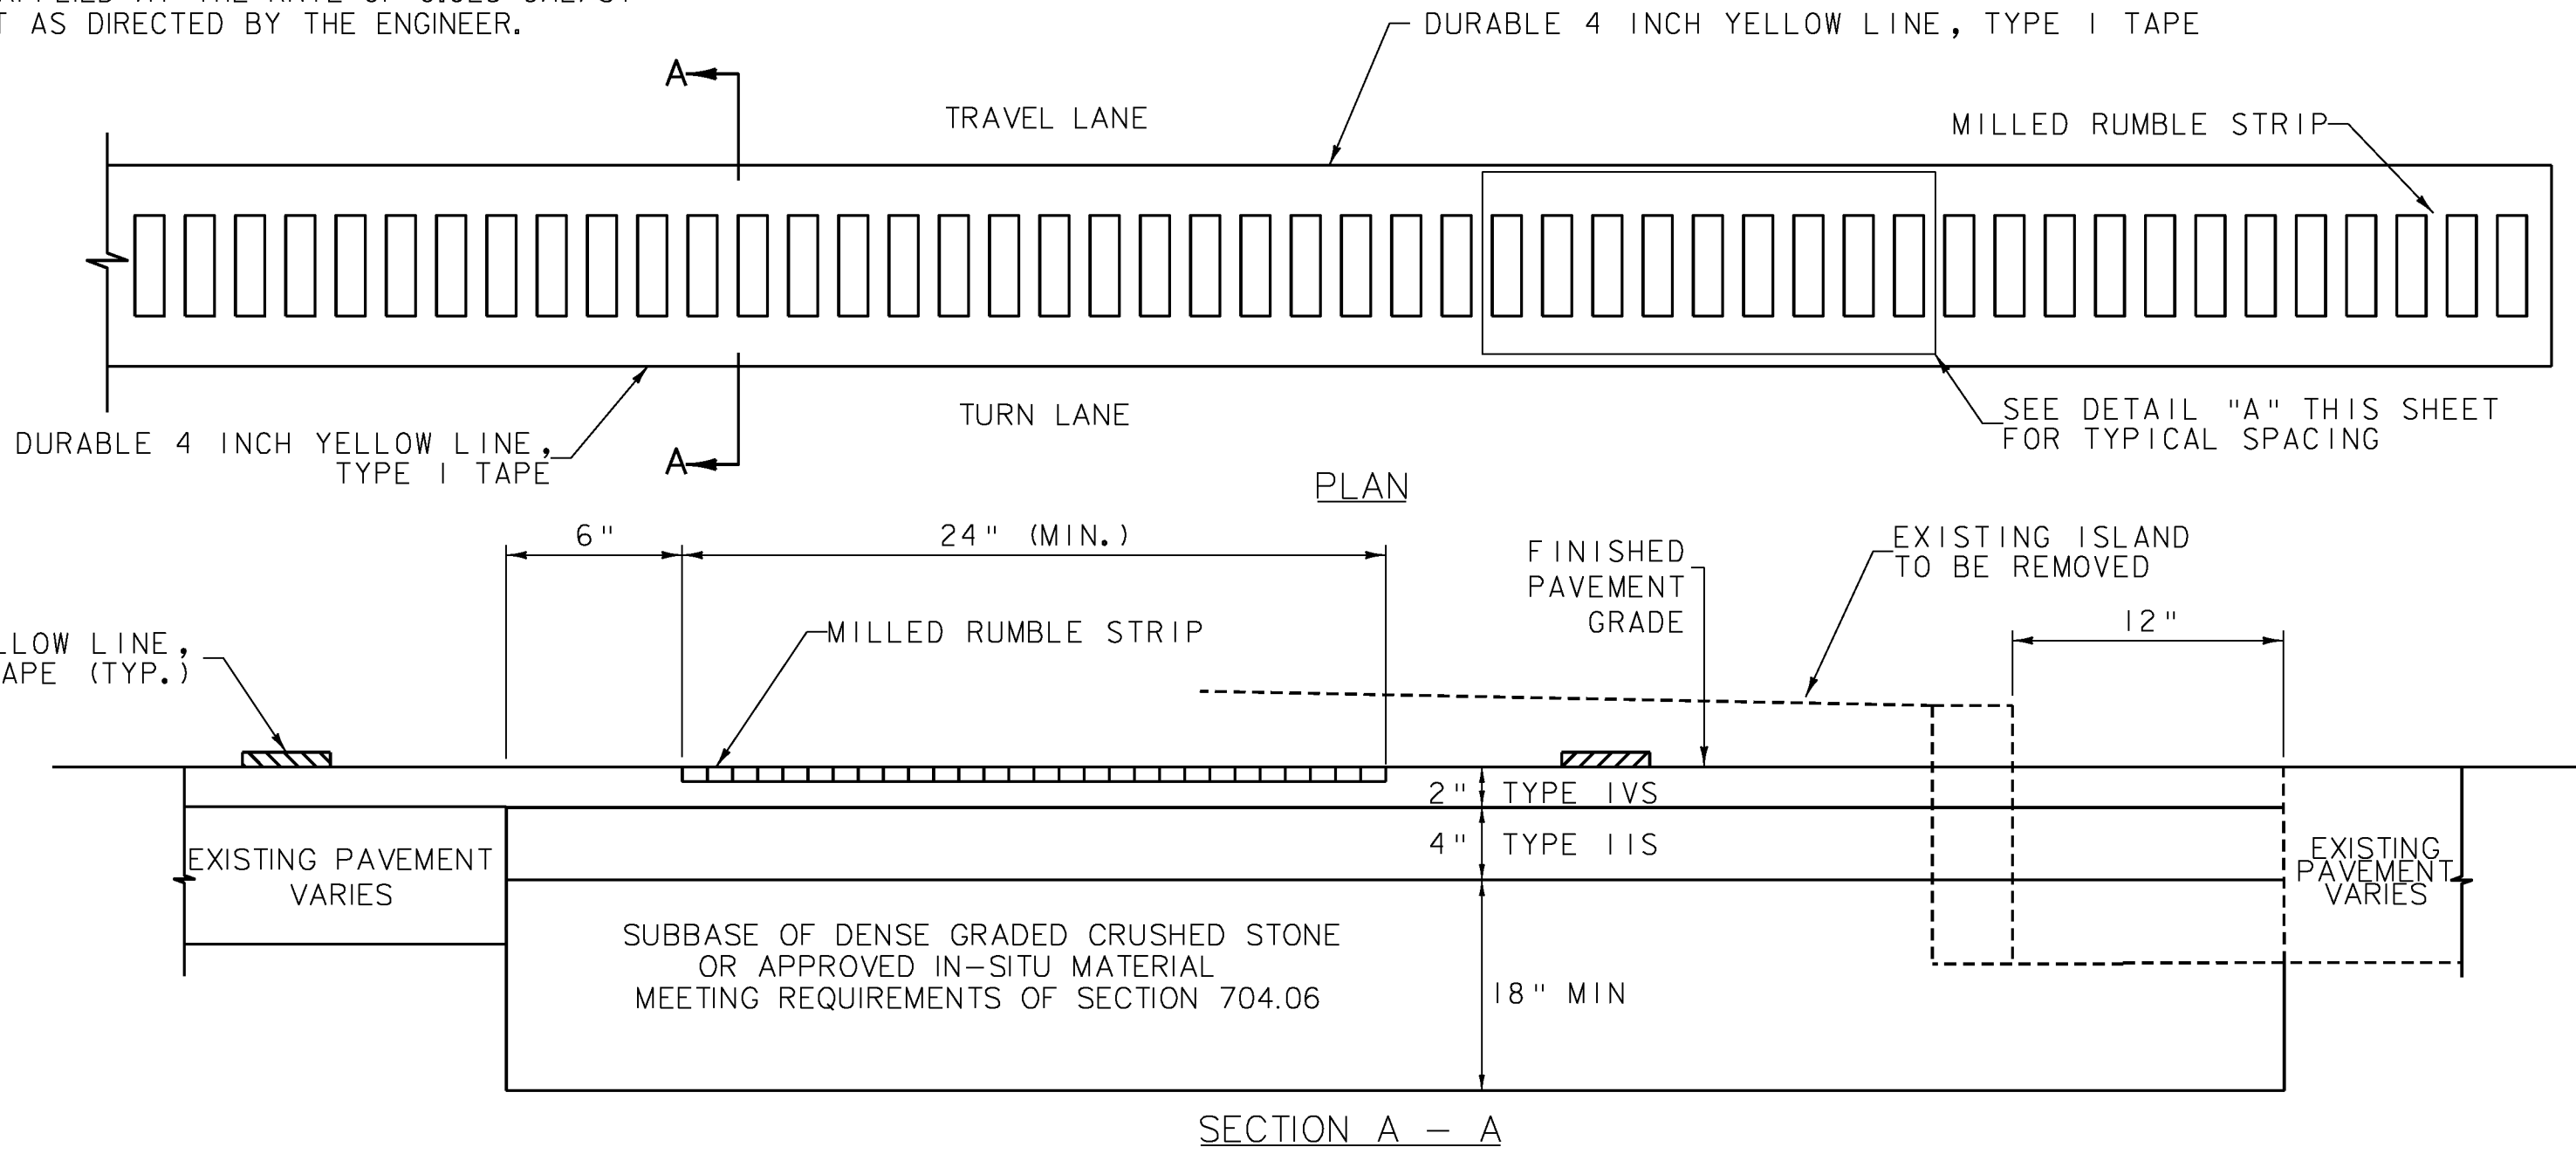

NOTES:

1. PAYMENT FOR THE TURNING LANE MILLED RUMBLE STRIP SHALL BE MADE UNDER ITEM 213.10 MILLED RUMBLE STRIPS. ALL PROVISIONS IN STANDARD SPECIFICATIONS SECTION 213 SHALL APPLY.

TURNING LANE MILLED RUMBLE STRIP DETAIL

PROJECT NAME:	WINOOSKI
PROJECT NUMBER:	NH 089-3(65)
FILE NAME: z94a198+yp.dgn	PLOT DATE: 2/24/2010
PROJECT LEADER: KEN UPMAL	DRAWN BY: A. ACHARYA
DESIGNED BY: A. ACHARYA	CHECKED BY: E. ATKINS
VT ROUTE 15 TYPICAL SECTIONS	SHEET 4 OF 67