



PLAN AT EXP. ABUTMENTS

NOT TO SCALE

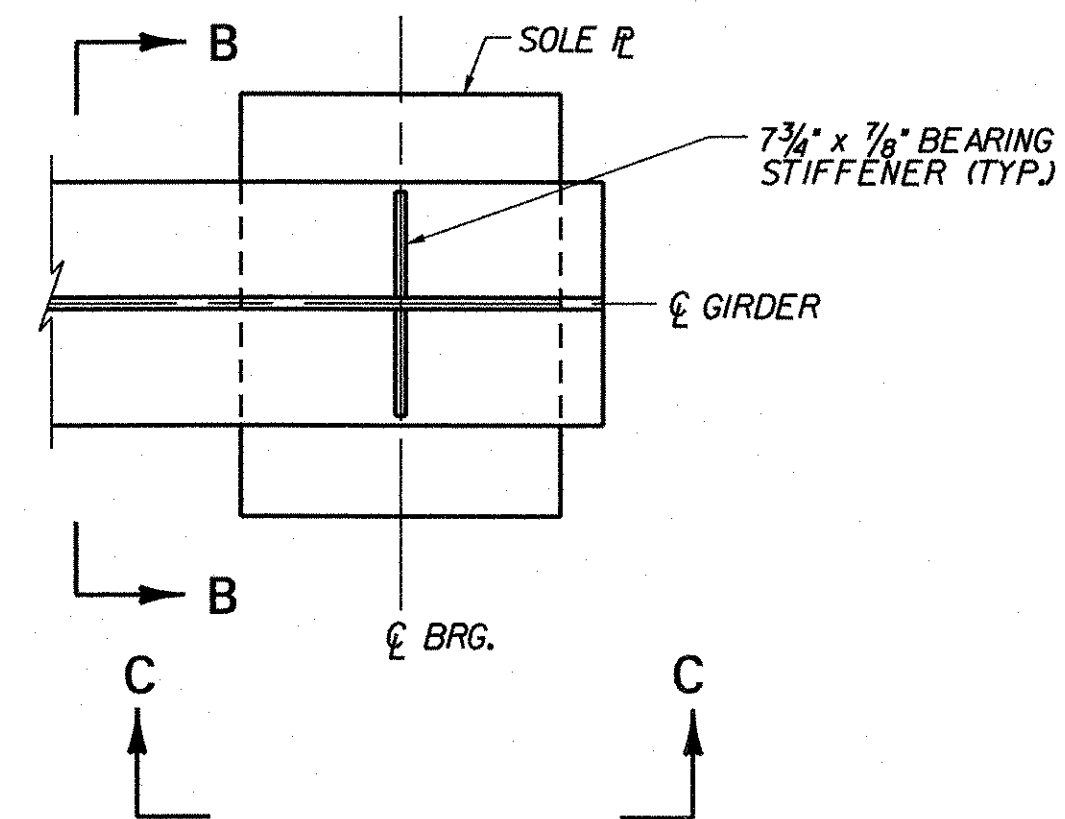


PLAN AT FIXED ABUTMENTS

NOT TO SCALE

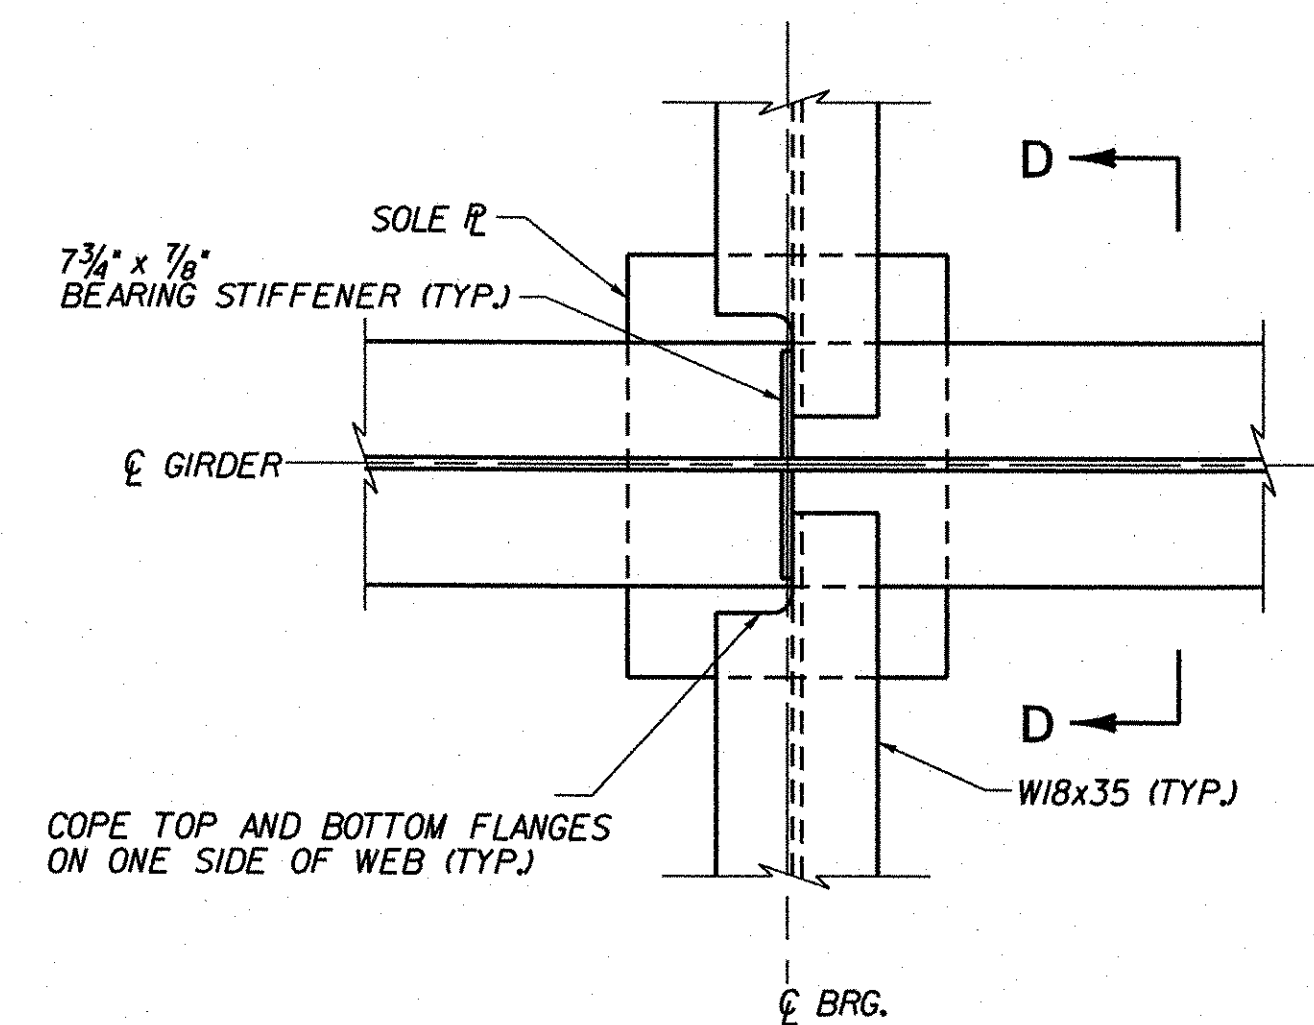

PLAN AT PIERS


NOT TO SCALE
GIRDER

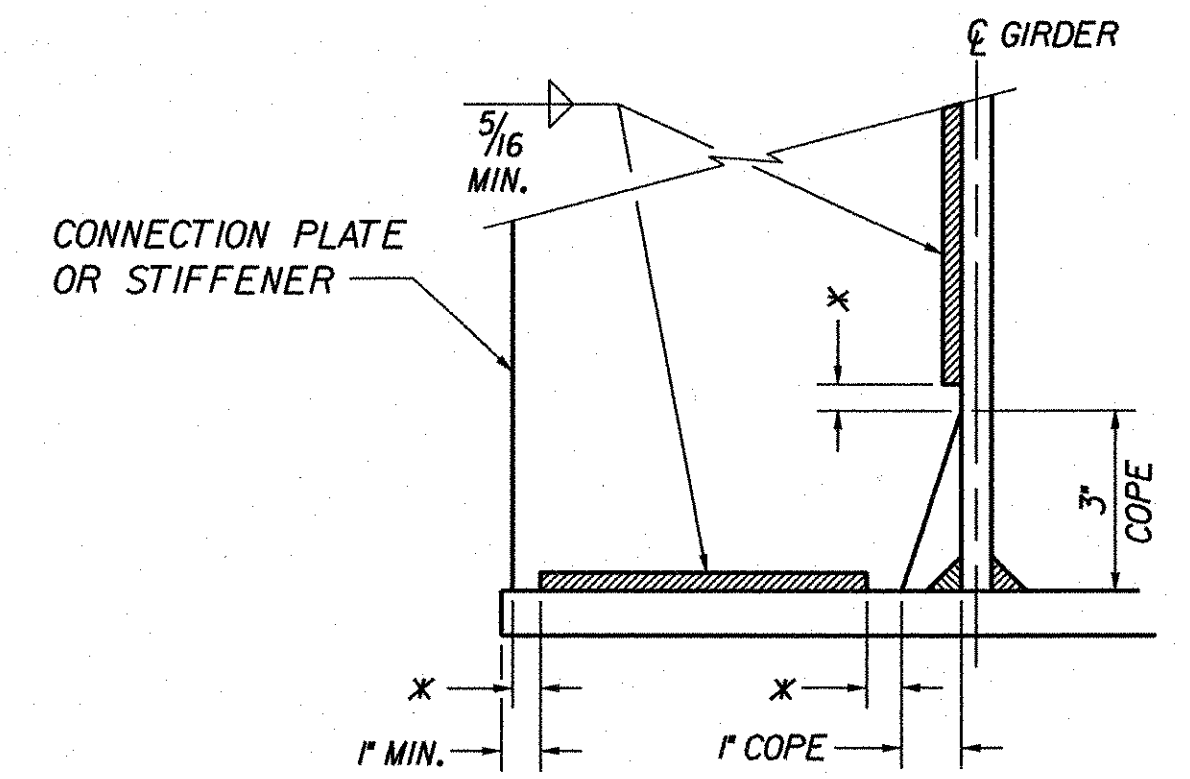

TYPICAL WELD TERMINATION AND COPING DETAIL


NOT TO SCALE

* NO WELD PLACED FOR 1/4\"/>

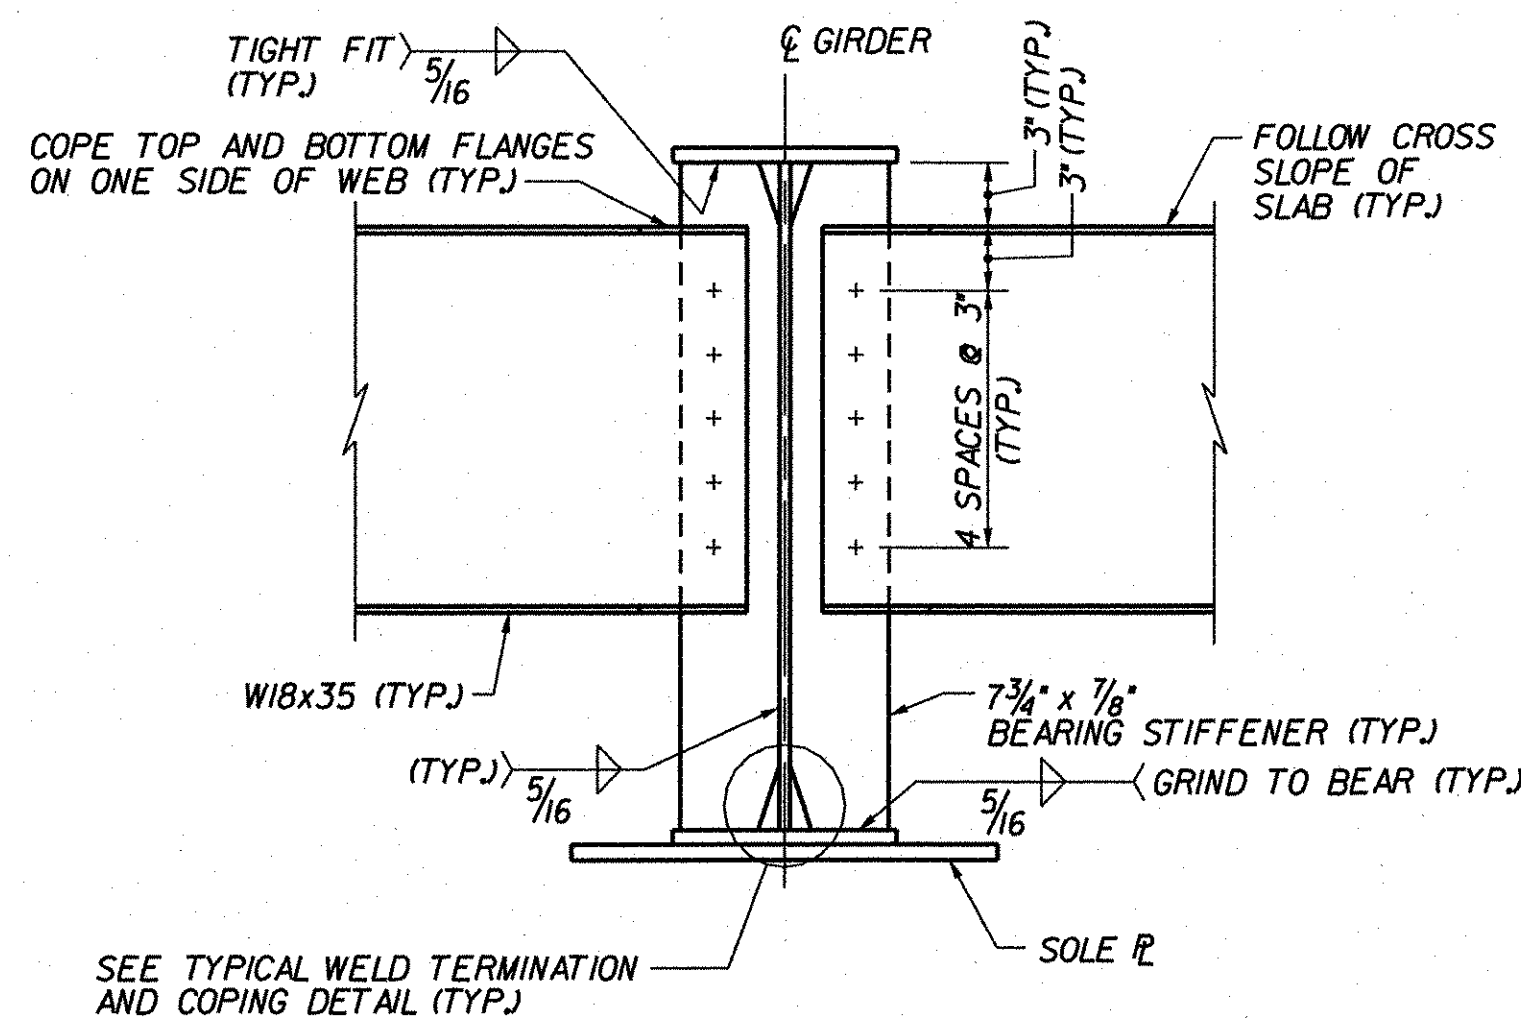


ELEVATION A-A

NOT TO SCALE

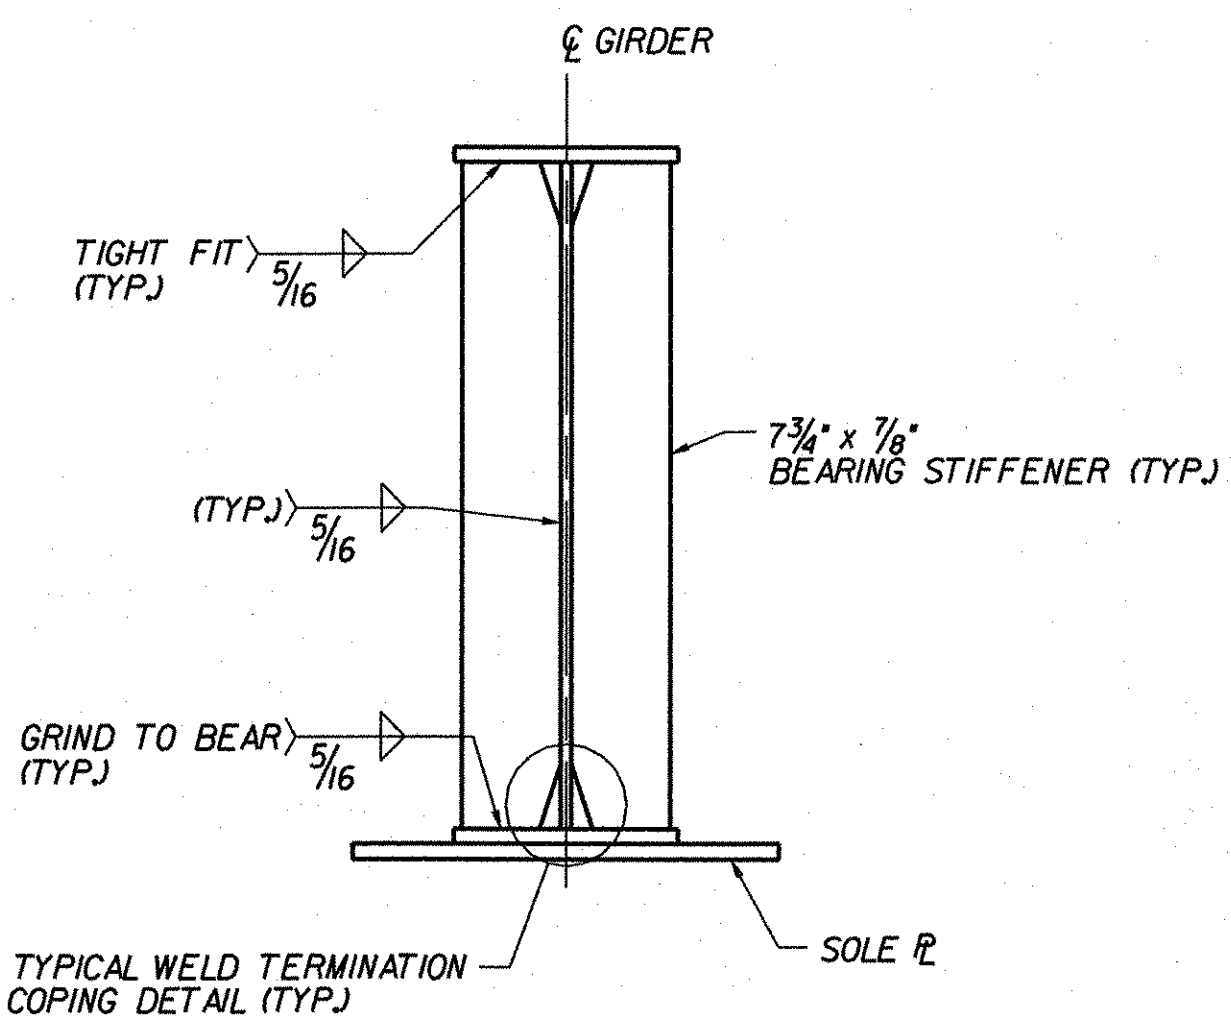


ELEVATION B-B

NOT TO SCALE

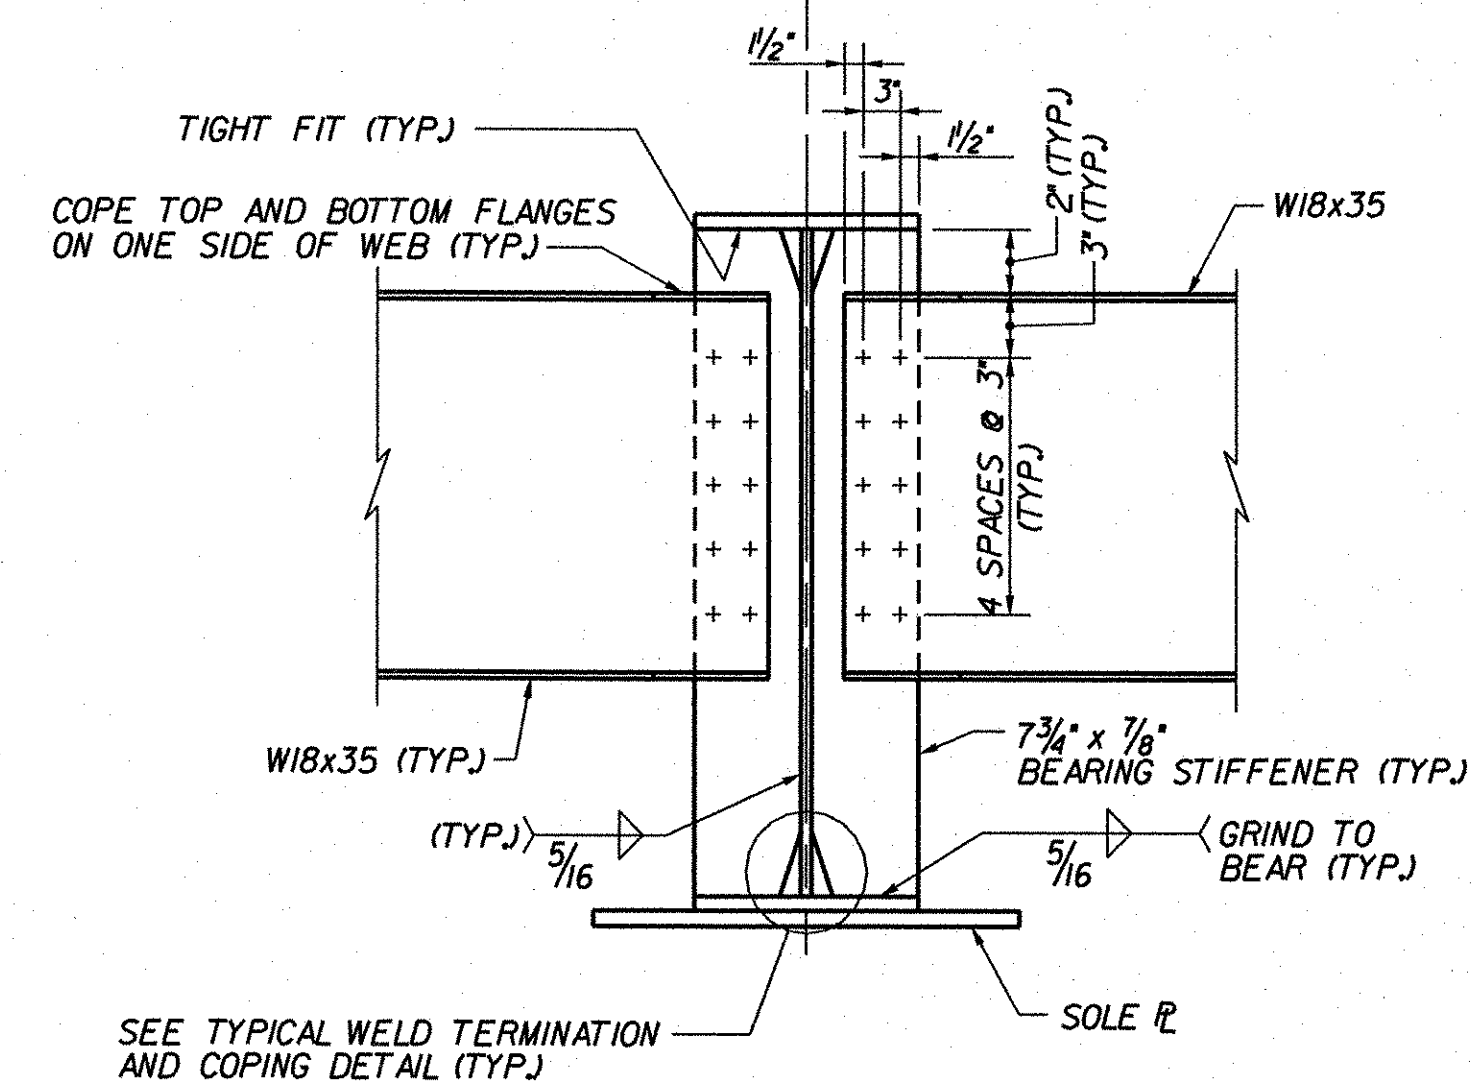


ELEVATION D-D

NOT TO SCALE

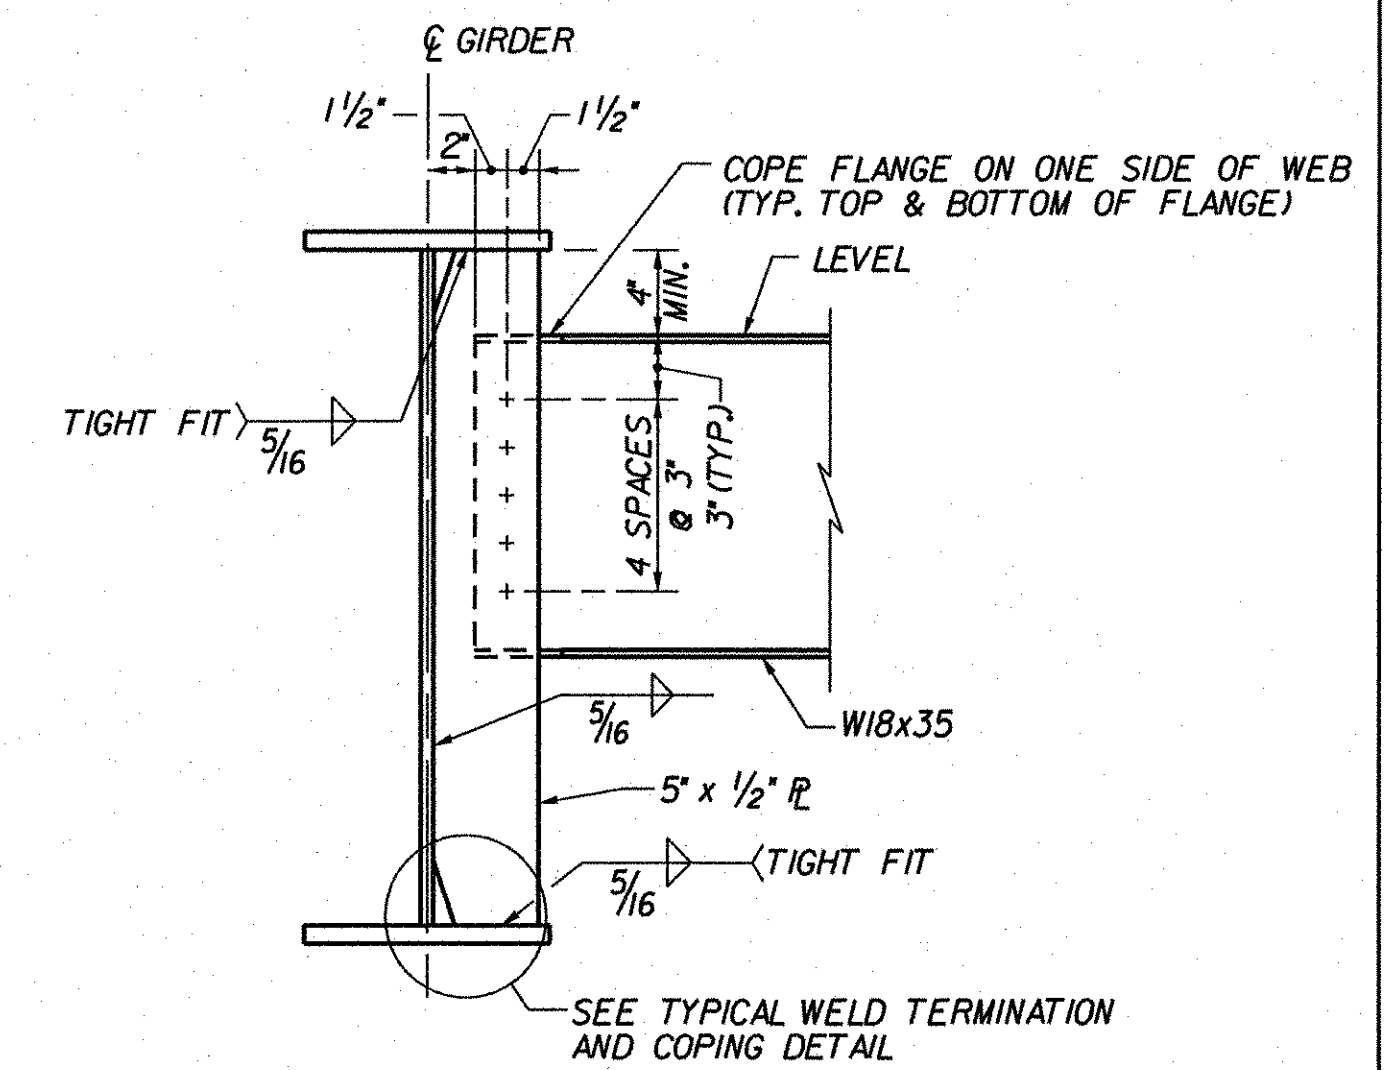


INTERMEDIATE DIAPHRAGM CONNECTION

NOT TO SCALE

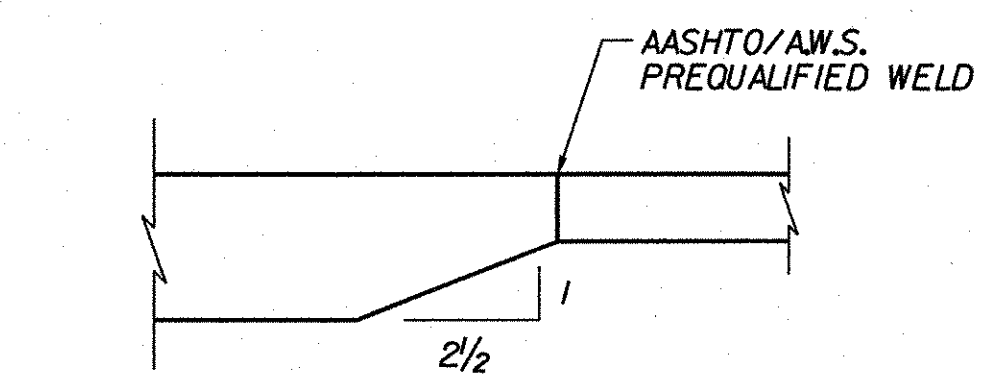

FLANGE BUTT SPICE DETAIL

NOT TO SCALE

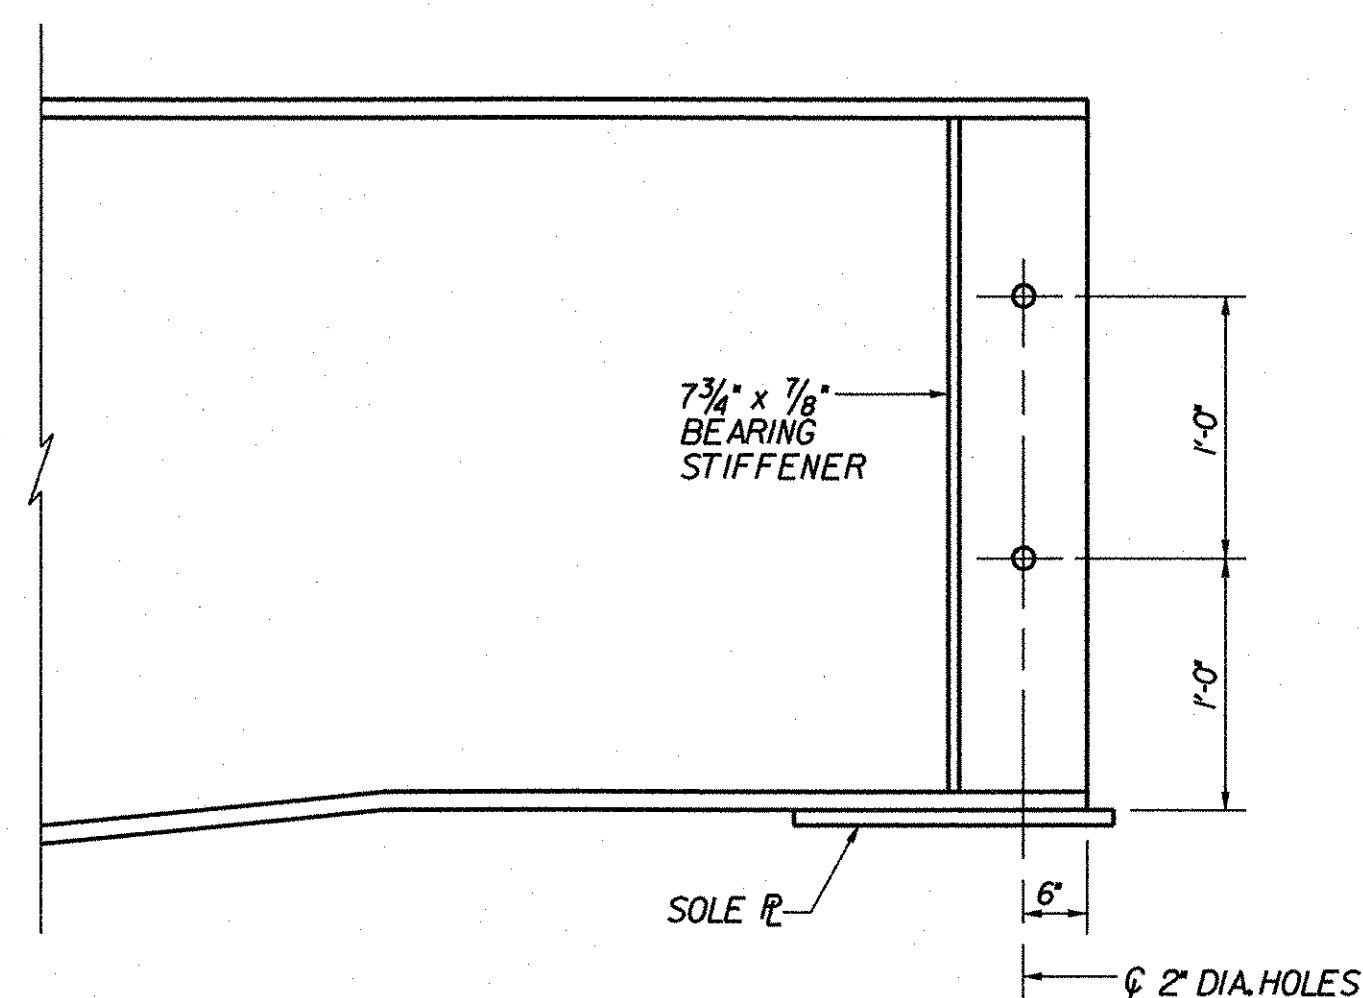

ELEVATION C-C

NOT TO SCALE

**STATE OF VERMONT
AGENCY OF TRANSPORTATION**

Town Of	GUILFORD	Bridge No.	3N&S
Highway No.	I-91	Log Sta.	
		Surv. Sta.	
I-91 OVER BROAD BROOK & BROAD BROOK ROAD			

STEEL DETAILS (3N&S)

Designed By	M.J. MOZER	Drawn By	G.K. MORZE
Checked By	Date	Bridge Design Supervisor	
P.W. SZUSTAK	01/03	J.P. HALSTEAD	Date 01/03

PROJECT	GUILFORD	PROJECT NO.	IM 091-I(33)
---------	----------	-------------	--------------

TVGA CAD Drawing No.	G girddet.dgn	Date	04/28/08
Bridge Sheet No.	BR124	Sheet	50 of 114