


ABUT. 1 ELEVATION
SCALE: 1/4"=1'-0"

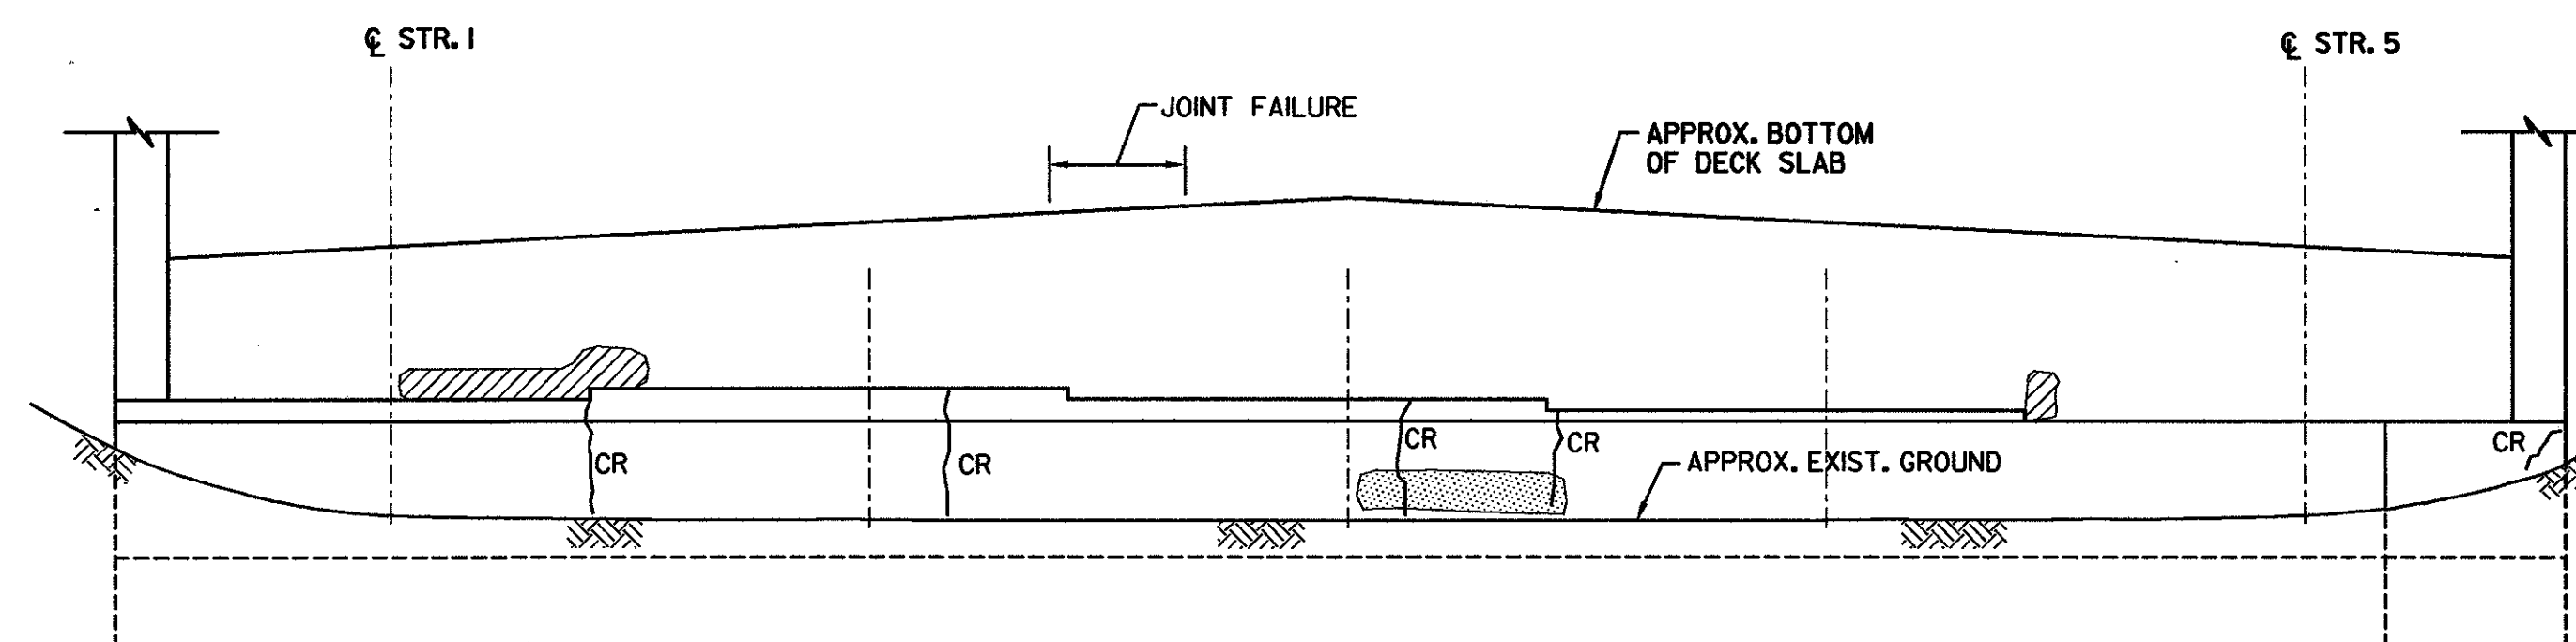

ABUT. 2 ELEVATION
SCALE: 1/4"=1'-0"

ABBREVIATIONS
CR CRACK
PA PREVIOUSLY PATCHED AREA

LEGEND
CRACK
DELAMINATED AREA
SPALLED AREA
DEEPLY SPALLED WITH EXPOSED REBAR
EXISTING GROUND

**STATE OF VERMONT
AGENCY OF TRANSPORTATION**

Town Of	MIDDLESEX-BOLTON	Bridge No.	43N
Highway No.	I-89	Log Sta.	
		Surv. Sta.	
I-89 NB OVER U.S. ROUTE 2			
EXIST. SUBSTR. CONDITION (43N) (2 OF 2)			
Designed By	P.W. SZUSTAK	Drawn By	R.A. BOTZENHART
Checked By	J.P. HALSTEAD	Date	10/99
		Bridge Design Supervisor	J.P. HALSTEAD Date 10/99
PROJECT	MIDDLESEX-BOLTON	PROJECT NO.	IM-089-2(26)
TVGA CAD Drawing No.	43abut	Date	10/99
Bridge Sheet No.	SC-2	Sheet	136 of 307