


**ABUT. 1 ELEVATION**  
SCALE: 1/4"=1'-0"

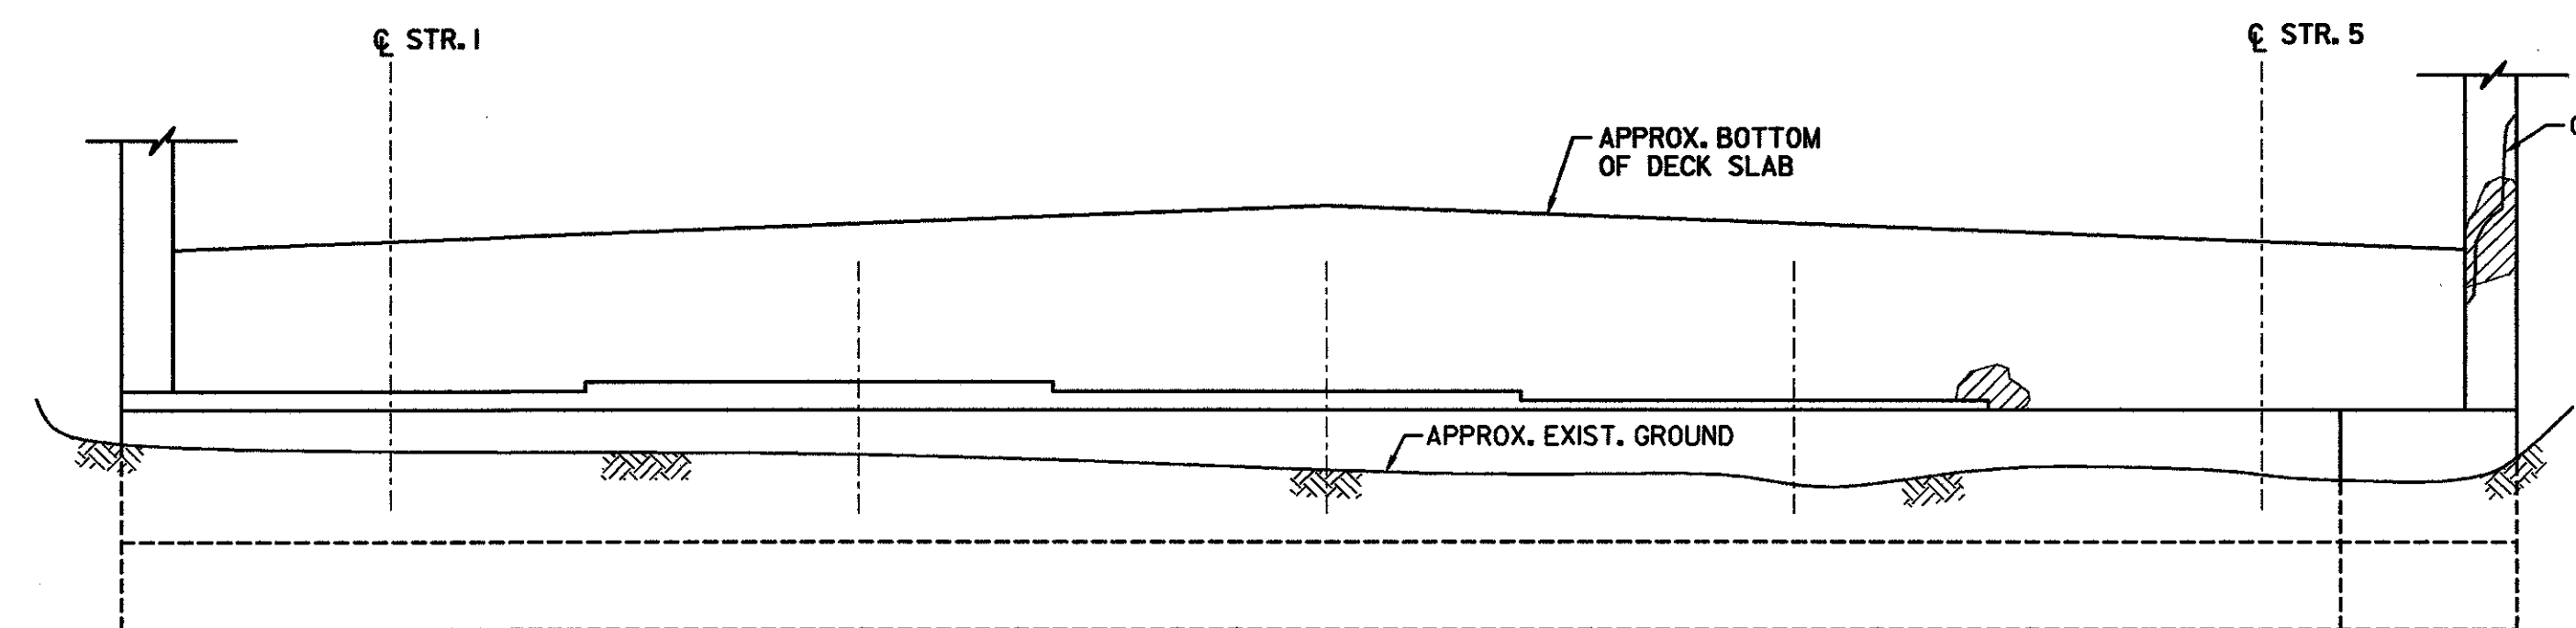

**ABUT. 2 ELEVATION**  
SCALE: 1/4"=1'-0"

**ABBREVIATIONS**  
CR CRACK  
PA PREVIOUSLY PATCHED AREA

**LEGEND**  
CRACK  
DELAMINATED AREA  
SPALLED AREA  
DEEPLY SPALLED WITH EXPOSED REBAR  
EXISTING GROUND

**STATE OF VERMONT  
AGENCY OF TRANSPORTATION**

Town Of	MIDDLESEX-BOLTON	Bridge No.	<b>43S</b>
Highway No.	I-89	Log Sta.	
		Surv. Sta.	
I-89 SB OVER U.S. ROUTE 2			

**EXIST. SUBSTR. CONDITION (43S) (2 OF 2)**

Designed By	P.W. SZUSTAK	Drawn By	R.A. BOTZENHART
Checked By	J.P. HALSTEAD	Bridge Design Supervisor	J.P. HALSTEAD
Date	10/99	Date	10/99
PROJECT	MIDDLESEX-BOLTON	PROJECT NO.	IM-089-2(26)

TVGA CAD Drawing No.	43abut	Date	10/99
Bridge Sheet No.	<b>SC-4</b>	Sheet	138 of 307