


ABUT 1 ELEVATION
SCALE: 1/4"=1'-0"

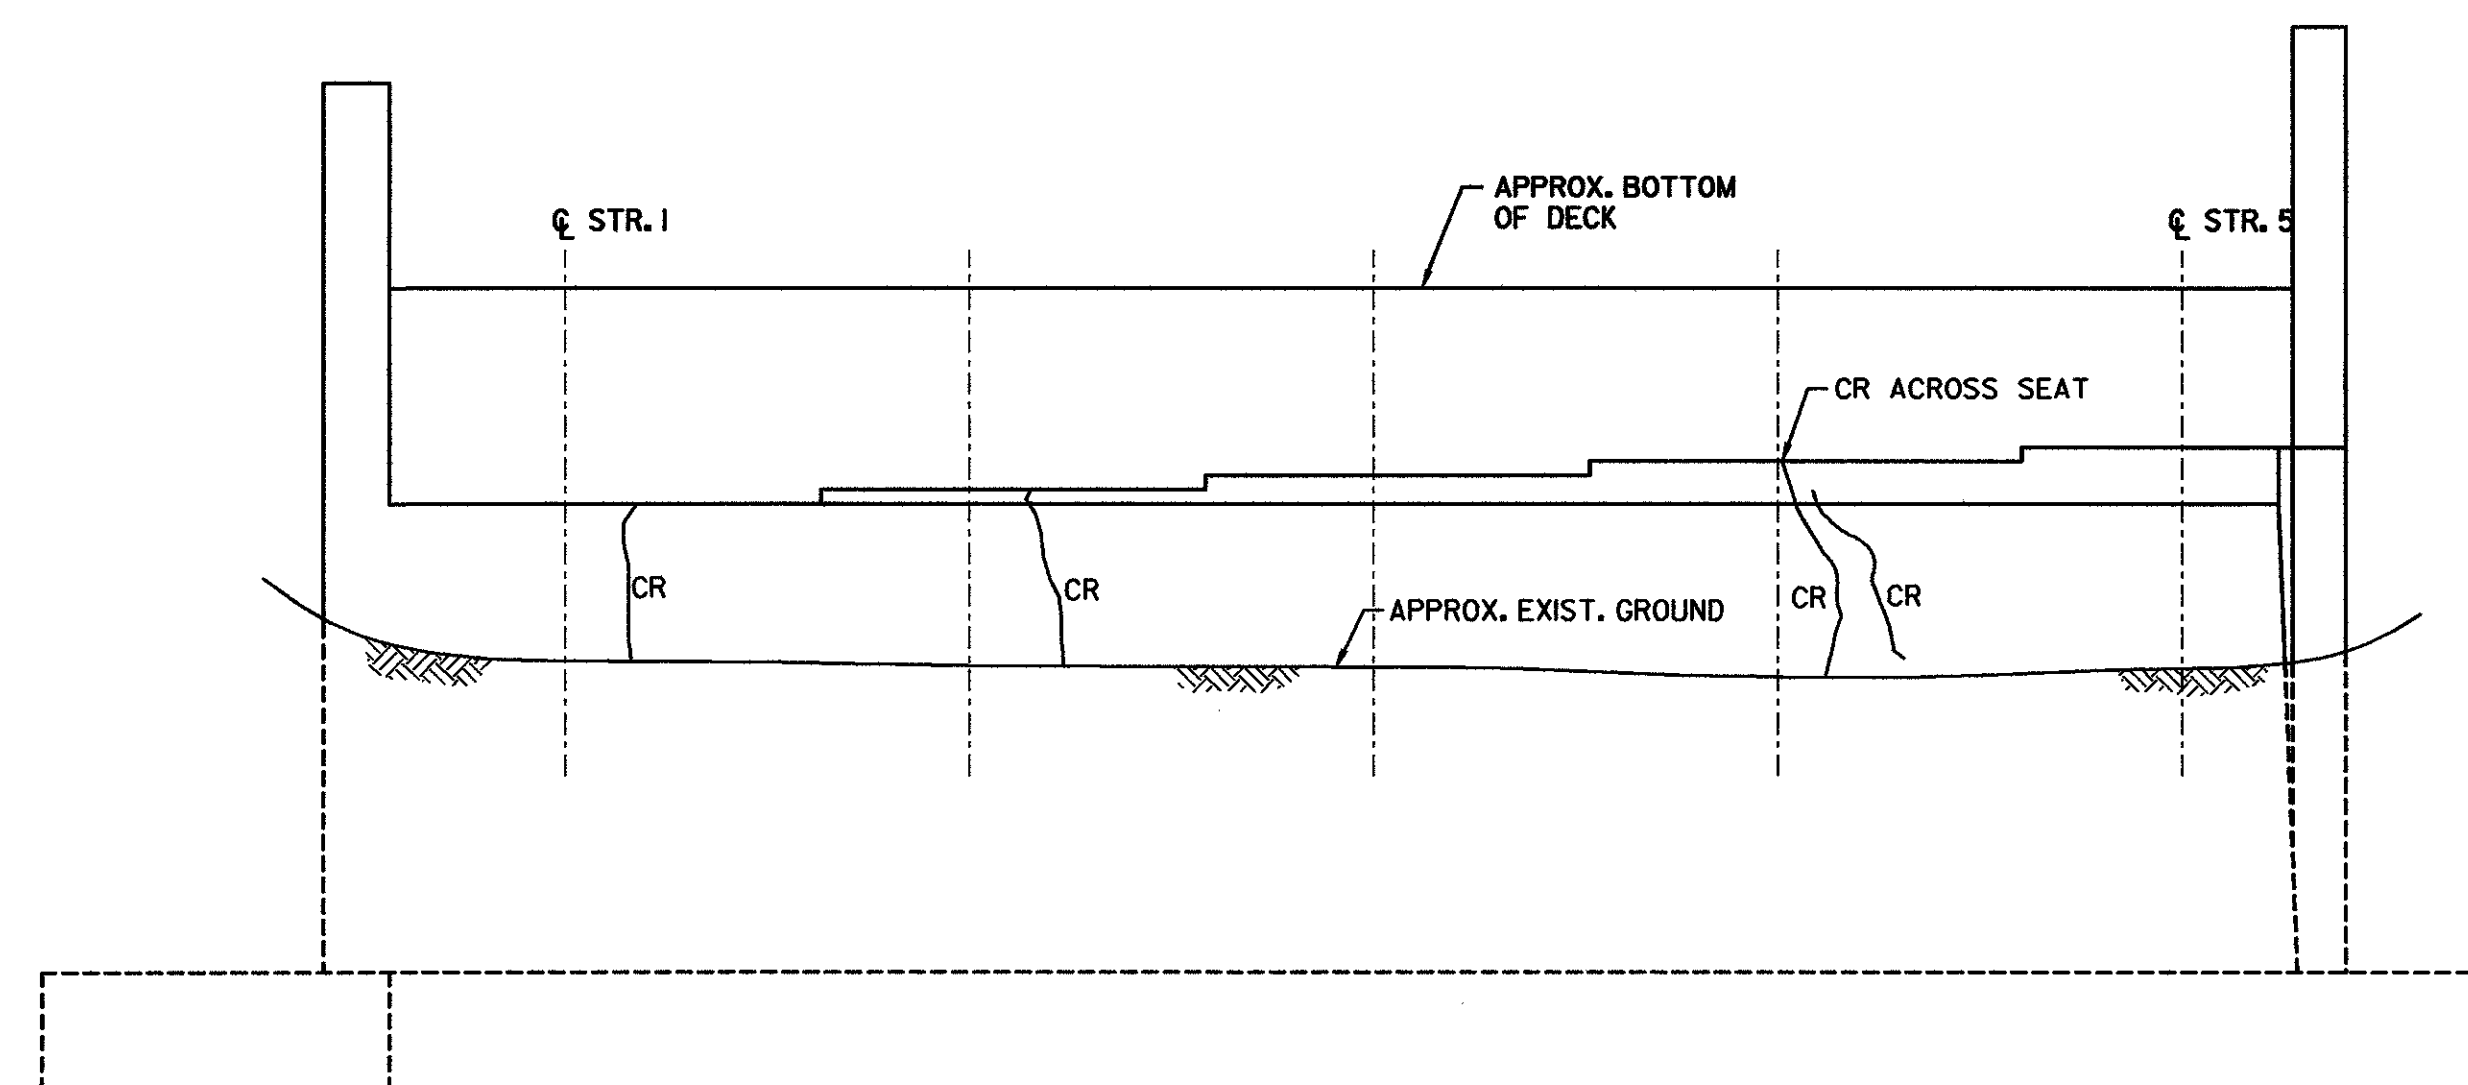

ABUT 2 ELEVATION
SCALE: 1/4"=1'-0"

ABBREVIATIONS
CR CRACK
PA PREVIOUSLY PATCHED AREA

LEGEND
CRACK
DELAMINATED AREA
SPALLED AREA
DEEPLY SPALLED WITH EXPOSED REBAR
EXISTING GROUND

**STATE OF VERMONT
AGENCY OF TRANSPORTATION**

Town Of	MIDDLESEX-BOLTON	Bridge No.	485
Highway No.	I-89	Log Sta.	
		Surv. Sta.	

I-89 SB OVER LITTLE RIVER

EXIST. SUBSTR. CONDITION (485) (3 OF 3)

Designed By	P.W. SZUSTAK	Drawn By	R.A. BOTZENHART
Checked By	Date	Bridge Design Supervisor	
J.P. HALSTEAD	10/99	J.P. HALSTEAD	Date 10/99

PROJECT	MIDDLESEX-BOLTON	PROJECT NO.	IM-089-2(26)
---------	------------------	-------------	--------------

TVGA CAD Drawing No.	48abut	Date	10/99
Bridge Sheet No.	SC-10	Sheet	144 of 307