


ABUT. 1 ELEVATION
SCALE: 1/4"=1'-0"

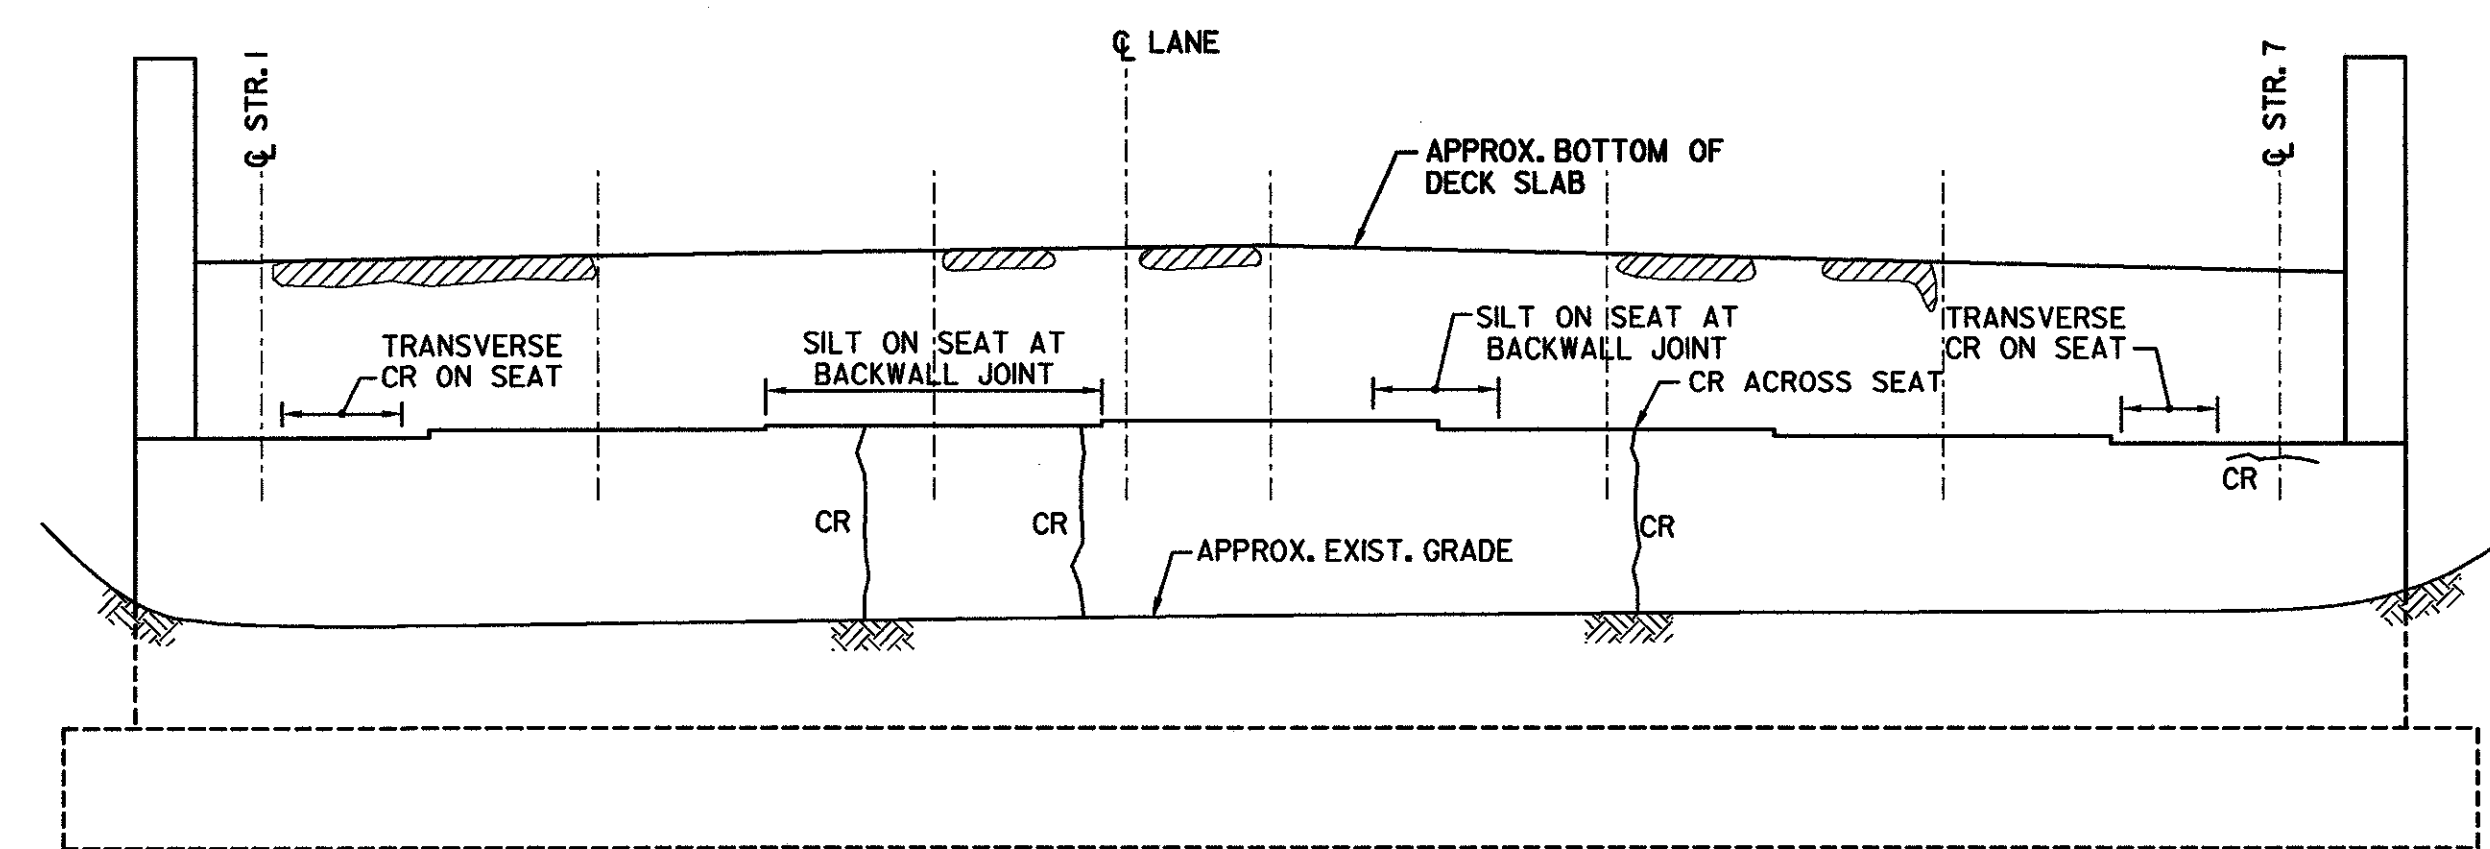

ABUT. 2 ELEVATION
SCALE: 1/4"=1'-0"

- ABBREVIATIONS**
- CR CRACK
 - PA PREVIOUSLY PATCHED AREA
- LEGEND**
- CRACK
 - DELAMINATED AREA
 - SPALLED AREA
 - DEEPLY SPALLED WITH EXPOSED REBAR

**STATE OF VERMONT
AGENCY OF TRANSPORTATION**

Town Of	MIDDLESEX-BOLTON	Bridge No.	49N
Highway No.	I-89	Log Sta.	
		Surv. Sta.	

I-89 NB OVER TH 7

EXIST. SUBSTR. CONDITION (49N)

Designed By	P.W. SZUSTAK	Drawn By	R.A. BOTZENHART
Checked By	J.P. HALSTEAD	Date	10/99
		Bridge Design Supervisor	J.P. HALSTEAD Date 10/99
PROJECT	MIDDLESEX-BOLTON	PROJECT NO.	IM-089-2(26)

TVGA CAD Drawing No.	49abut	Date	10/99
Bridge Sheet No.	SC-11	Sheet	145 of 307