


**ABUT. 1 ELEVATION**  
SCALE: 1/4"=1'-0"

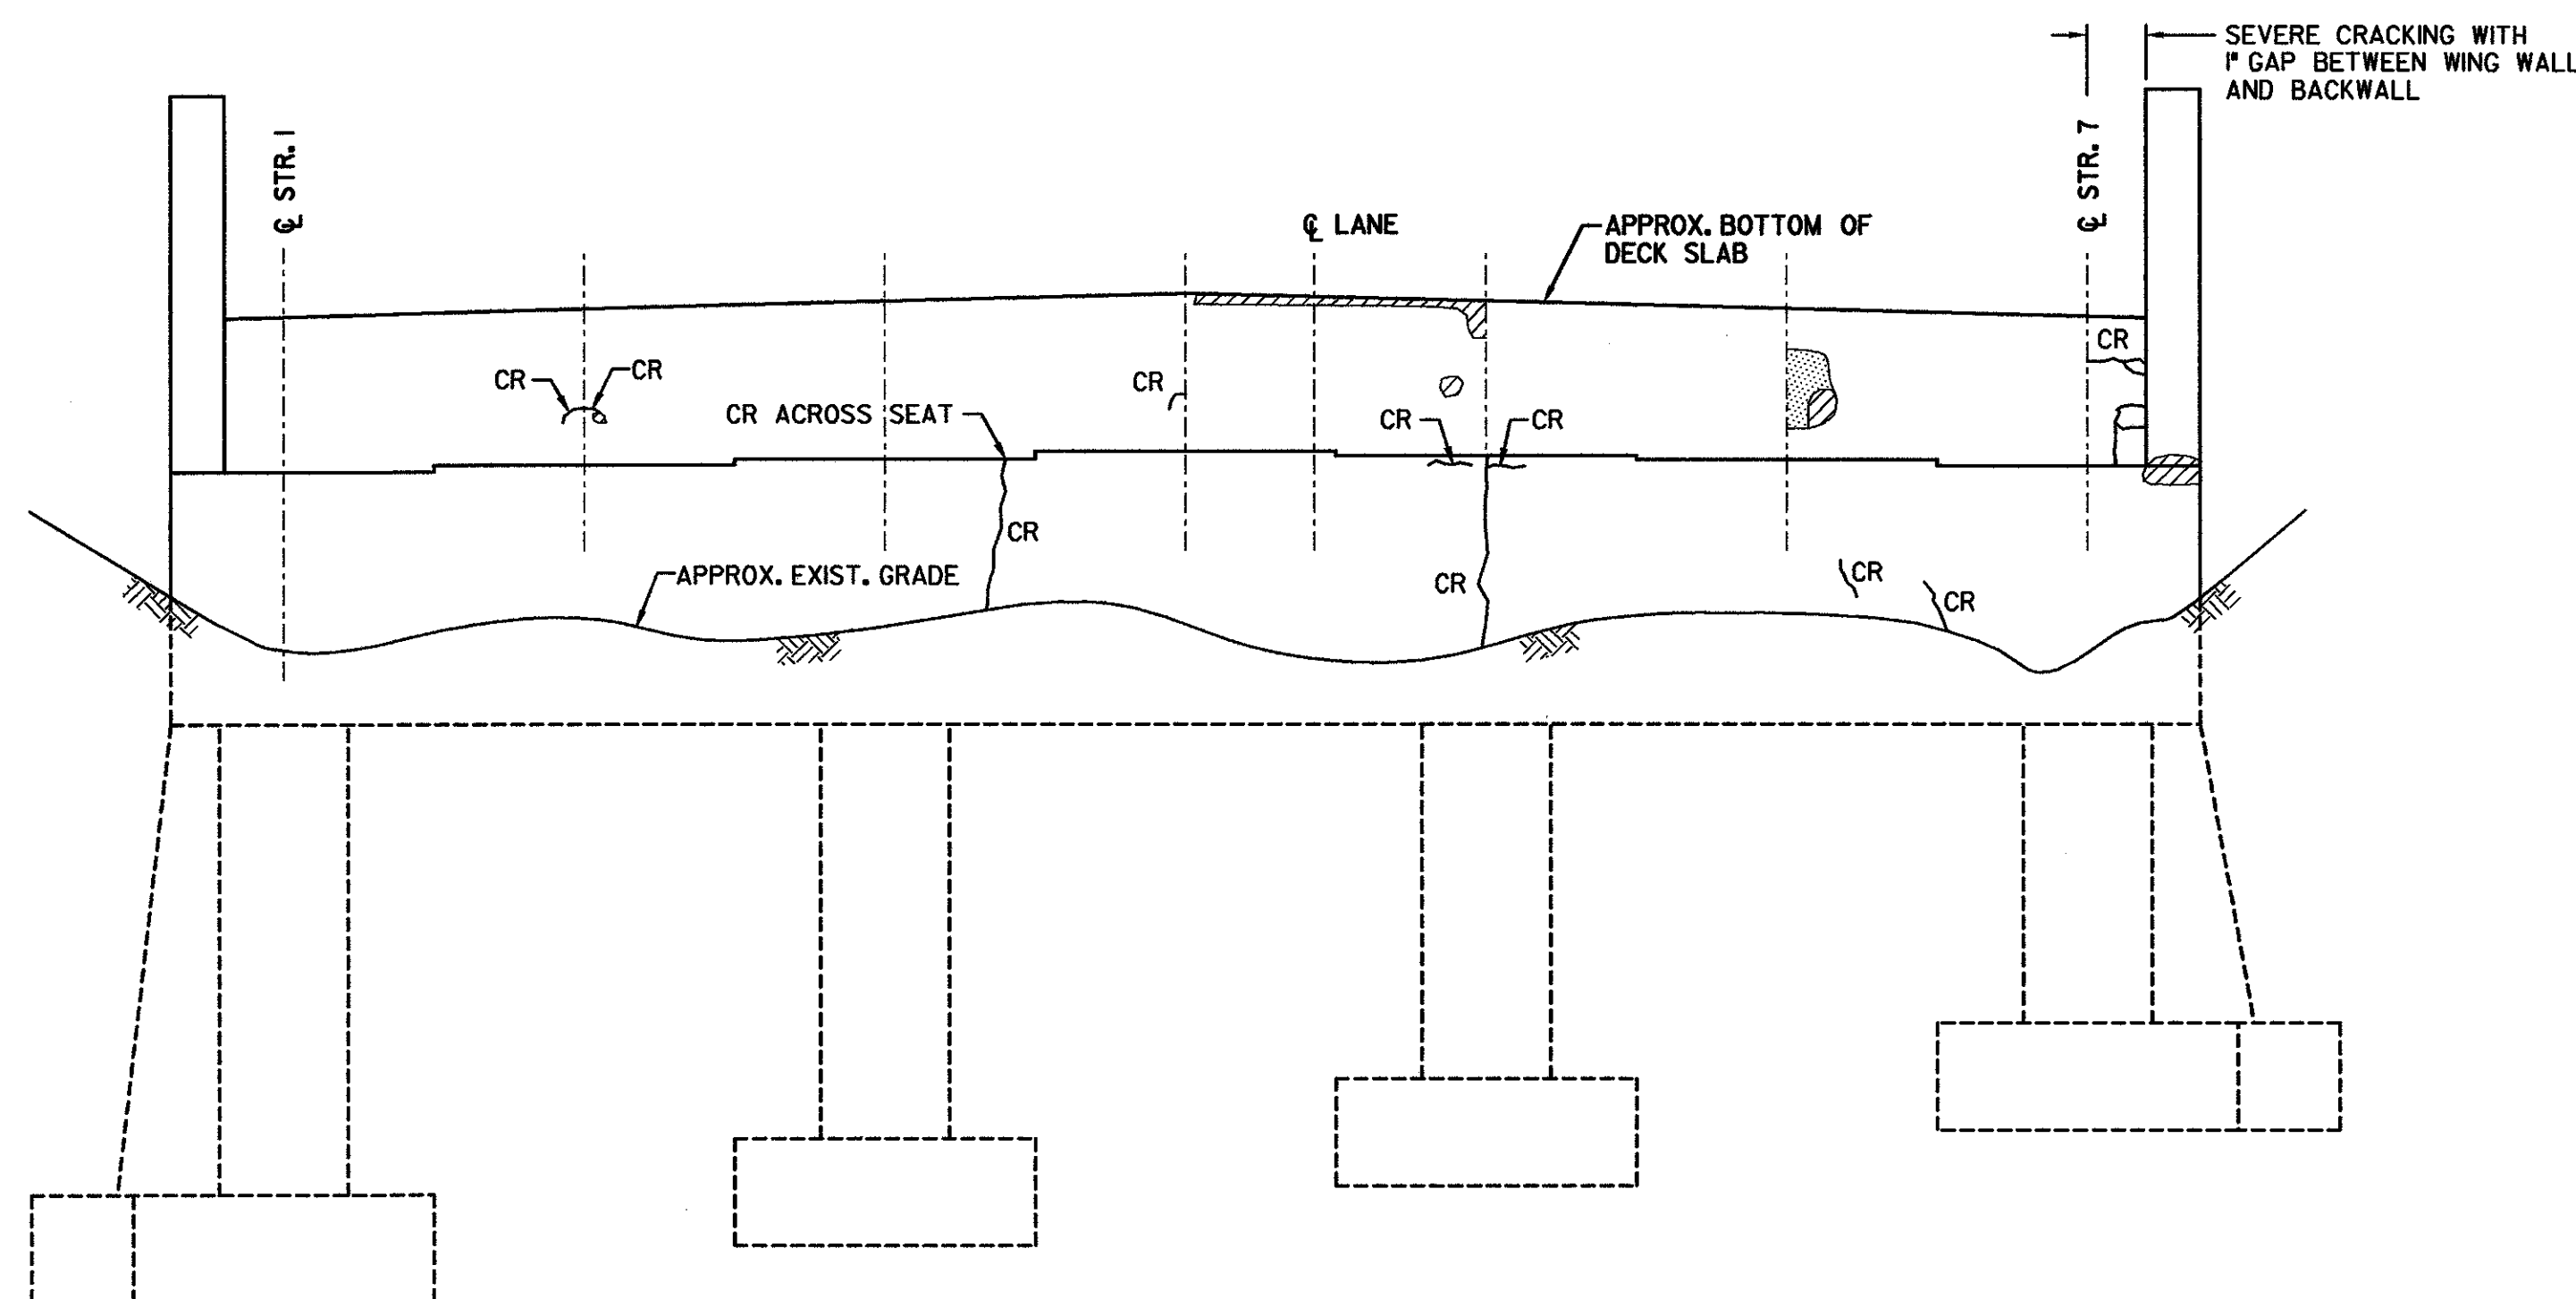

**ABUT. 2 ELEVATION**  
SCALE: 1/4"=1'-0"

- ABBREVIATIONS**
- CR CRACK
  - PA PREVIOUSLY PATCHED AREA
- LEGEND**
- CRACK
  - DELAMINATED AREA
  - SPALLED AREA
  - DEEPLY SPALLED WITH EXPOSED REBAR

**STATE OF VERMONT  
AGENCY OF TRANSPORTATION**

Town Of	MIDDLESEX-BOLTON	Bridge No.	<b>495</b>
Highway No.	I-89	Log Sta.	
		Surv. Sta.	
I-89 SB OVER TH 7			
<b>EXIST. SUBSTR. CONDITION (495)</b>			
Designed By	P.W. SZUSTAK	Drawn By	R.A. BOTZENHART
Checked By	J.P. HALSTEAD	Date	10/99
		Bridge Design Supervisor	J.P. HALSTEAD Date 10/99
PROJECT	MIDDLESEX-BOLTON	PROJECT NO.	IM-089-2(26)
		Date	10/99
TVGA CAD Drawing No.	49abut	Bridge Sheet No.	SC-12
		Sheet	146 of 307