


Item	No. Pieces	Size	Length	Mark	Type	A	B	C	D	E	F	G	H	J	K	R	O	
ABUTMENT NO. 1																		
1	4	5	6'-8"	A1-501	17		1'-0"	4'-8"	1'-0"									
2	4	5	10'-8"	A1-502	17		1'-0"	9'-8"										
3	4	5	15'-8"	A1-503	17		1'-0"	14'-8"										
4	24	5	14'-8"	A1-504	Str.													
5	4	5	13'-5"	A1-505	Str.													
6	4	5	12'-2"	A1-506	Str.													
7	4	5	10'-11"	A1-507	Str.													
8	8	5	9'-8"	A1-508	Str.													
9	10	5	13'-1"	A1-509	Str.													
10	10	5	11'-4"	A1-510	Str.													
11	12	5	12'-5"	A1-511	Str.													
12	12	5	10'-8"	A1-512	Str.													
13	4	5	8'-10"	A1-513	Str.													
14	4	5	8'-0"	A1-514	Str.													
15	4	5	7'-2"	A1-515	Str.													
16	4	5	6'-5"	A1-516	Str.													
17	5	5	5'-8"	A1-517	Str.													
18	44	5	4'-0"	A1-518	Str.													
19	4	5	6'-4"	A1-519	Str.													
20	12	5	28'-9"	A1-601	Str.													
21	58	5	5'-9"	A1-602	Str.													
22	8	5	5'-6"	A1-603	Str.													
23	6	5	10'-0"	A1-604	Str.													
24	3	5	11'-0"	A1-605	Str.													
25	6	7	25'-0"	A1-701	Str.													
26	7	7	6'-0"	A1-702	17		3'-0"	3'-0"										
27																		
28																		
29																		
30	ABUTMENT NO. 2																	
31	Same Reinforcing as in Abutment No. 1 Except																	
32	bars to be marked, A 2. (Less Test Bars)																	
33																		
34																		
35																		
36																		
37																		
38	ABUTMENT NO. 3																	
39	4	5	6'-8"	A3-501	17		1'-0"	4'-8"	1'-0"									
40	4	5	10'-8"	A3-502	17		1'-0"	9'-8"										
41	4	5	15'-8"	A3-503	17		1'-0"	14'-8"										
42	24	5	14'-8"	A3-504	Str.													
43	4	5	13'-5"	A3-505	Str.													
44	4	5	12'-2"	A3-506	Str.													
45	4	5	10'-11"	A3-507	Str.													
46	8	5	9'-8"	A3-508	Str.													
47	10	5	13'-3"	A3-509	Str.													
48	10	5	11'-7"	A3-510	Str.													
49	12	5	12'-8"	A3-511	Str.													
50	12	5	11'-1"	A3-512	Str.													
51	4	5	8'-10"	A3-513	Str.													
52	4	5	8'-0"	A3-514	Str.													
53	4	5	7'-2"	A3-515	Str.													
54	4	5	6'-5"	A3-516	Str.													
55	4	5	5'-8"	A3-517	Str.													
56	44	5	4'-0"	A3-518	Str.													
57	4	5	6'-4"	A3-519	Str.													
58	12	5	27'-9"	A3-601	Str.													
59	55	5	5'-9"	A3-602	Str.													
60	8	5	5'-6"	A3-603	Str.													
61	6	5	10'-0"	A3-604	Str.													
62	3	5	10'-5"	A3-605	Str.													
63	6	7	24'-3"	A3-701	Str.													
64	6	7	6'-0"	A3-702	17		3'-0"	3'-0"										
65																		
66																		
67	ABUTMENT NO. 4																	
68	4	5	6'-8"	A4-501	17		1'-0"	4'-8"	1'-0"									
69	4	5	10'-8"	A4-502	17		1'-0"	9'-8"										
70	4	5	15'-8"	A4-503	17		1'-0"	14'-8"										
71	20	5	14'-8"	A4-504	Str.													
72	2	5	13'-5"	A4-505	Str.													
73	2	5	12'-2"	A4-506	Str.													
74	2	5	10'-11"	A4-507	Str.													
75	2	5	9'-8"	A4-508	Str.													
76	10	5	13'-1"	A4-509	Str.													
77	10	5	11'-7"	A4-510	Str.													
78	12	5	12'-8"	A4-511	Str.													
79	12	5	11'-1"	A4-512	Str.													
80	2	5	8'-10"	A4-513	Str.													
81	2	5	8'-0"	A4-514	Str.													

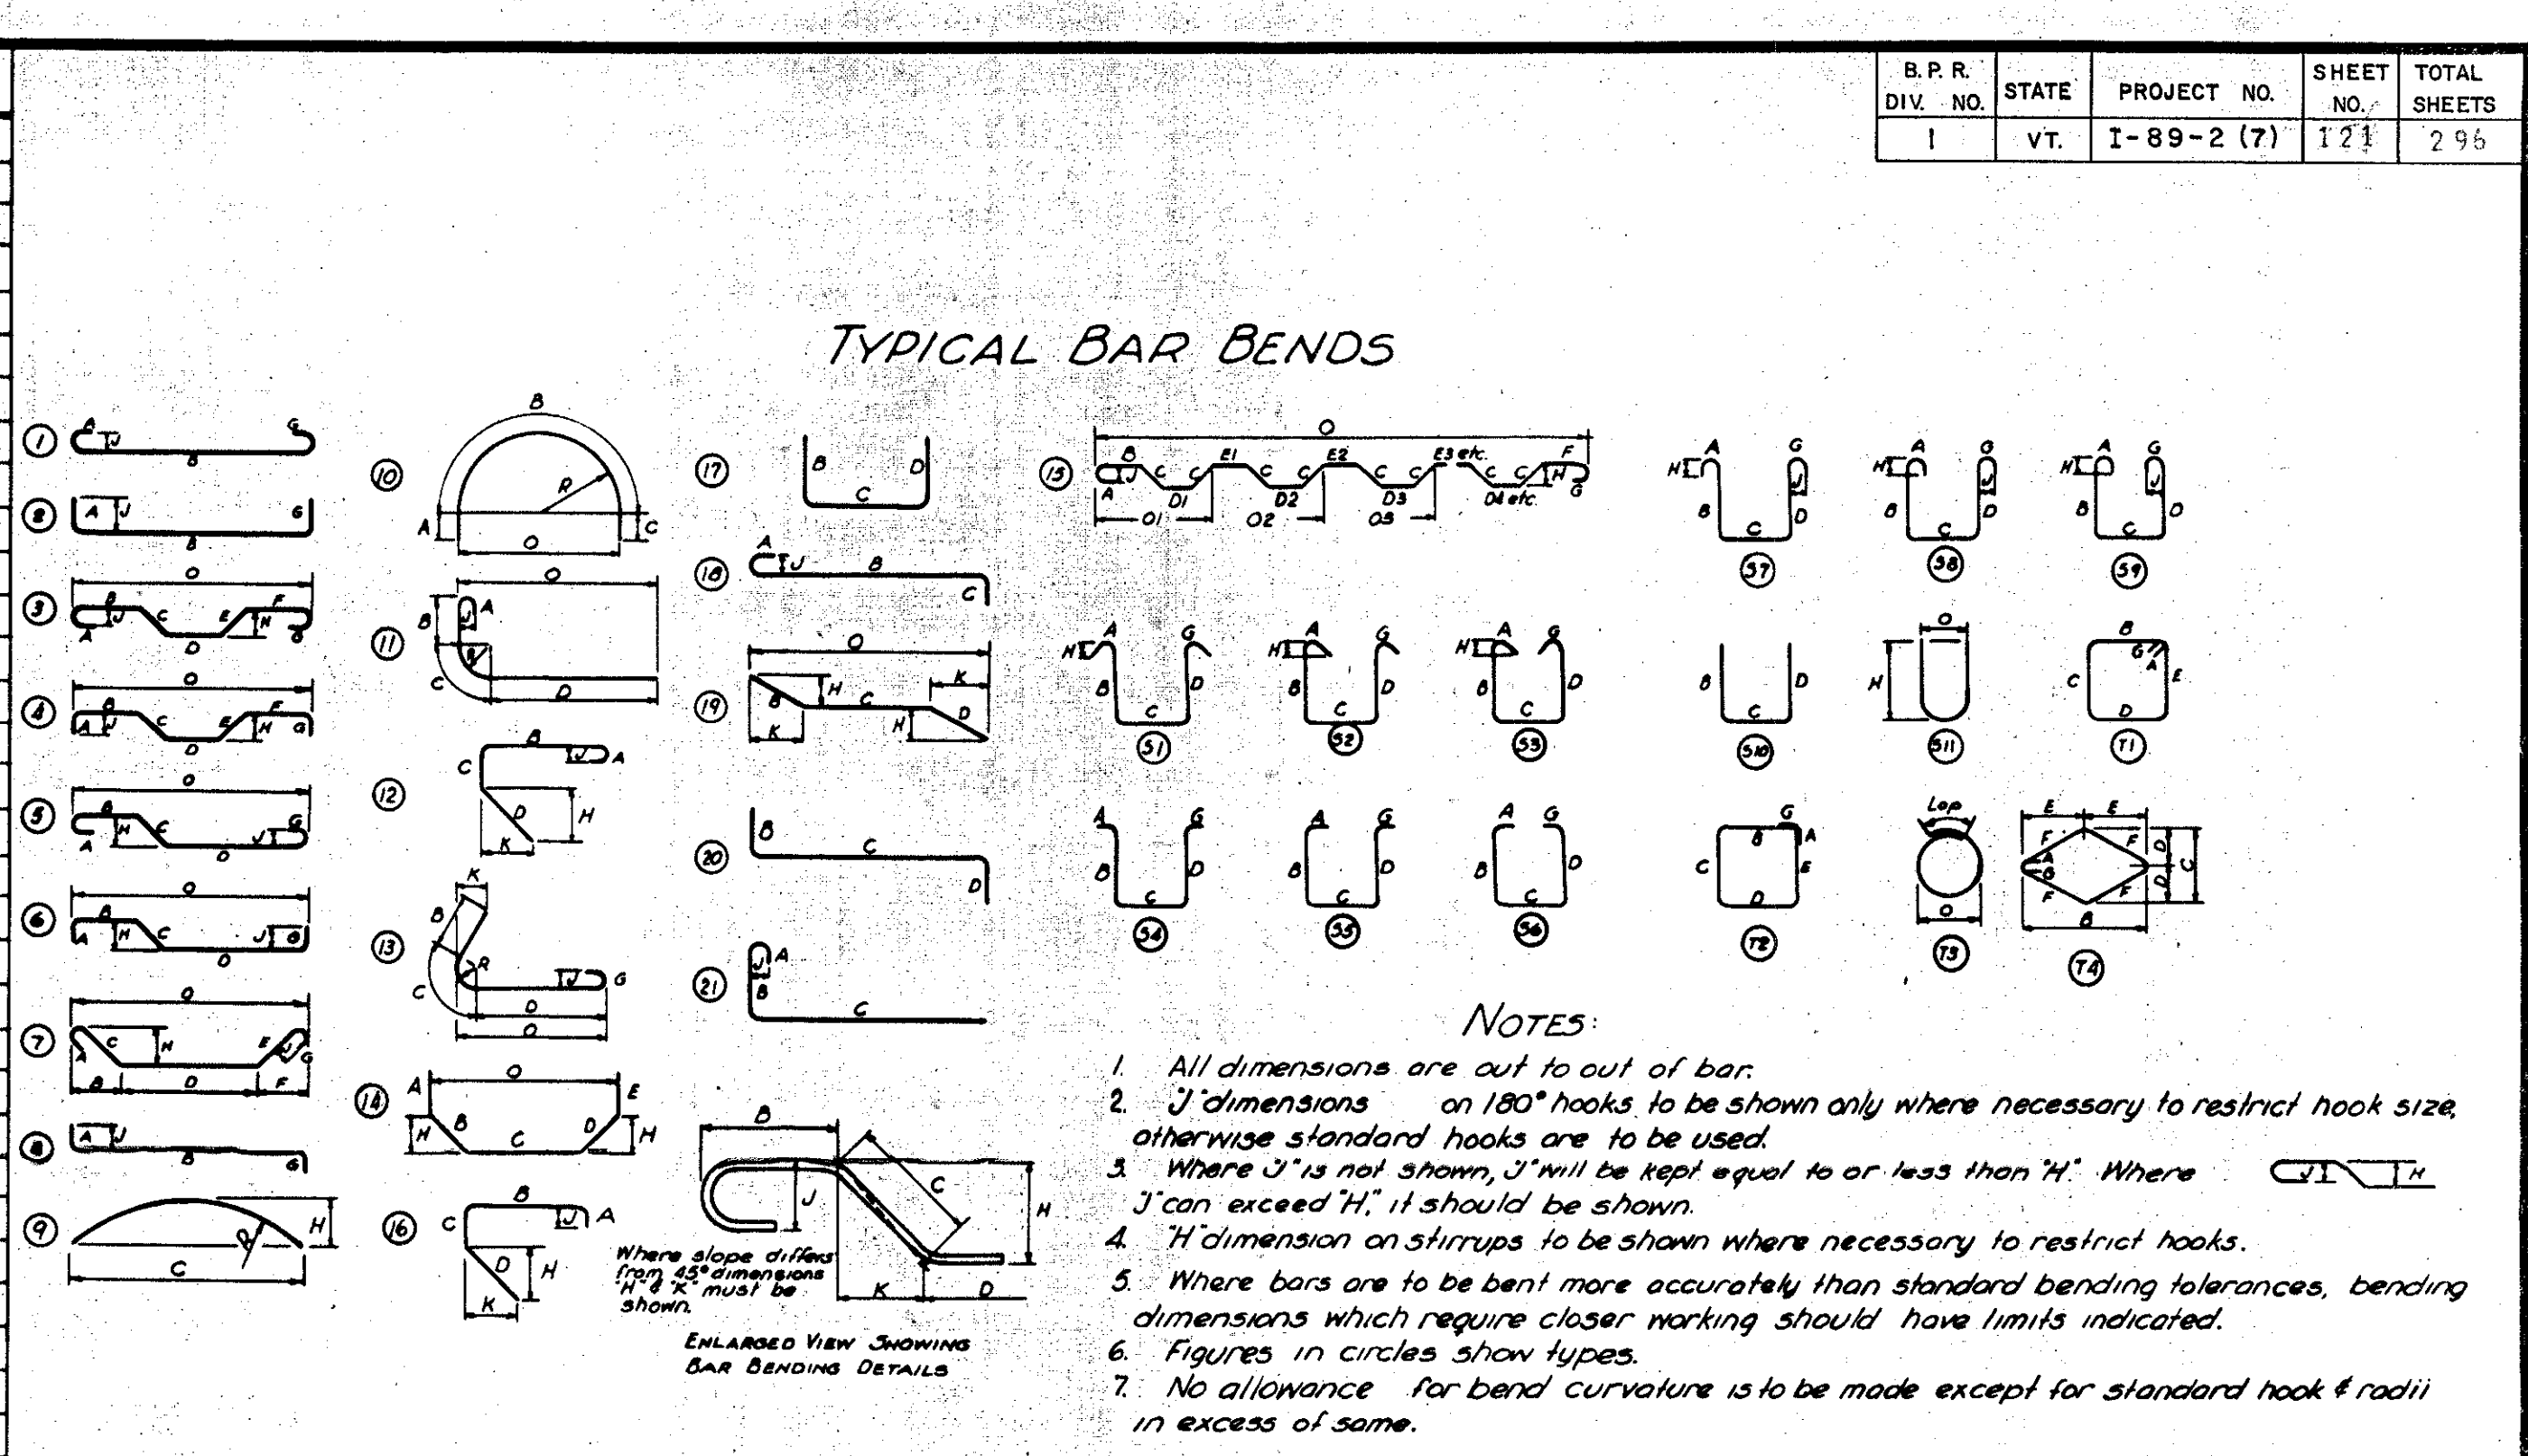

Item	No. Pieces	Size	Length	Mark	Type	A	B	C	D	E	F	G	H	J	K	R	O	
DECK SPAN NO. 1 (LEFT LANE)																		
106	250	5	34'-4"	S1-501	Str.													
107	128	4	34'-3"	S2-401	Str.													
108	20	6	34'-6"	S3-601	Str.													
109	90	4	4'-10"	S4-402	S3	0'-4 1/2"	1'-4"	1'-5"	1'-4"									
110	16	5	24'-5"	S5A-502	Str.													
111	12	5	22'-5"	S5P-503	Str.													
112	38	4	7'-0"	S6A-403	S2	0'-4 1/2"	2'-9"	0'-9"	2'-9"									
113	36	4	4'-10"	S6P-404	S2	0'-4 1/2"	1'-8"	0'-9"	1'-8"									
114	32	6	3'-0"	S7-602	1	0'-8"	1'-8"											
115	17	8	4'-0"	S8P-801	Str. (Smooth)													
116	12	5	3'-9"	S9P-504	Str.													
117	5	4	5'-2"	S10P405	S2	0'-4 1/2"	1'-8"	1'-1"	1'-8"									
118																		
119	DECK SPAN NO. 2 (RIGHT LANE)																	
120	250	5	34'-4"	S1-501	Str.													
121	128	4	34'-3"	S2-406	Str.													
122	20	6	34'-11"	S3-603	Str.													
123	92	4	4'-10"	S4-402	S3	0'-4 1/2"	1'-4"	1'-5"	1'-4"									
124	16	5	24'-5"	S5A-502	Str.													
125	12	5	22'-5"	S5P-503	Str.													
126	38	4	7'-0"	S6A-403	S2	0'-4 1/2"	2'-9"	0'-9"										