


PLAN

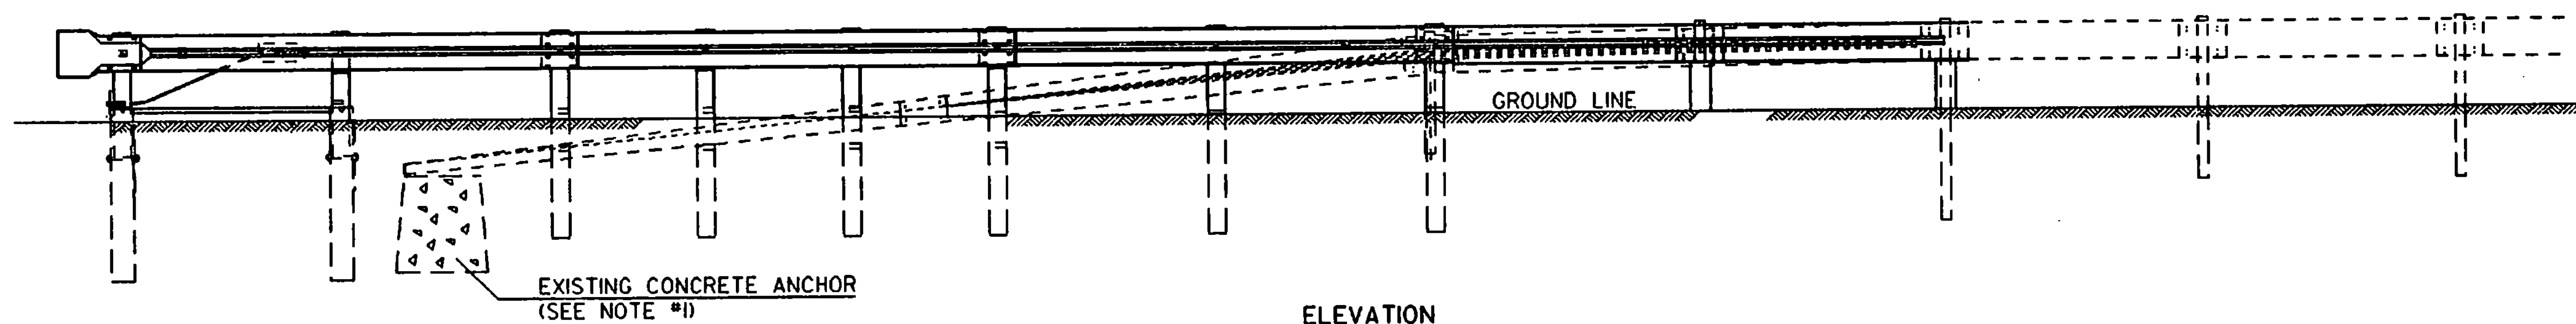

ELEVATION

NOTES

1. EXISTING ANCHOR TO REMAIN IN PLACE. THE ANCHOR MAY BE REMOVED WHEN THE RESIDENT ENGINEER DEEMS IT NECESSARY. REMOVAL TO BE PAID UNDER THE ITEM OF TRENCH EXCAVATION OF ROCK.
2. 12.5' OF GUARDRAIL IS ADDED TO THE RUN TO AVOID CONFLICT WITH THE EXISTING ANCHOR.
3. THE RESIDENT ENGINEER MAY CALL FOR EXTENDING THE GUARDRAIL RUN FARTHER THAN 12.5' TO FIND A FEASIBLE SITE TO CONSTRUCT THE 'MELT' BUBBLE.
4. THE ITEM OF AGGREGATE SHOULDERS SHALL BE USED IN ALL "MELT" FLARE CONSTRUCTION AREAS.

**NEW 'MELT' REPLACING  
'TEXAS TWIST' DETAIL**

NOT TO SCALE

PROJECT: <b>STATEWIDE GUARDRAIL</b>	PROJECT NO.: <b>IMG GDRL(I)</b>
DESIGN FILE NAME: sqda/95a376/da376.dgn	PLOT DATE: 16-SEP-1996
IPARM FILE NAME: da376gr2.1	SURVEY DATE: n/a
SURVEYED BY: n/a	DRAWN BY: jf gruchacz
SQUAD LEADER: bt nyquist	SHEET: 19 OF 28