


INTERCHANGE #15
FAIRLEE

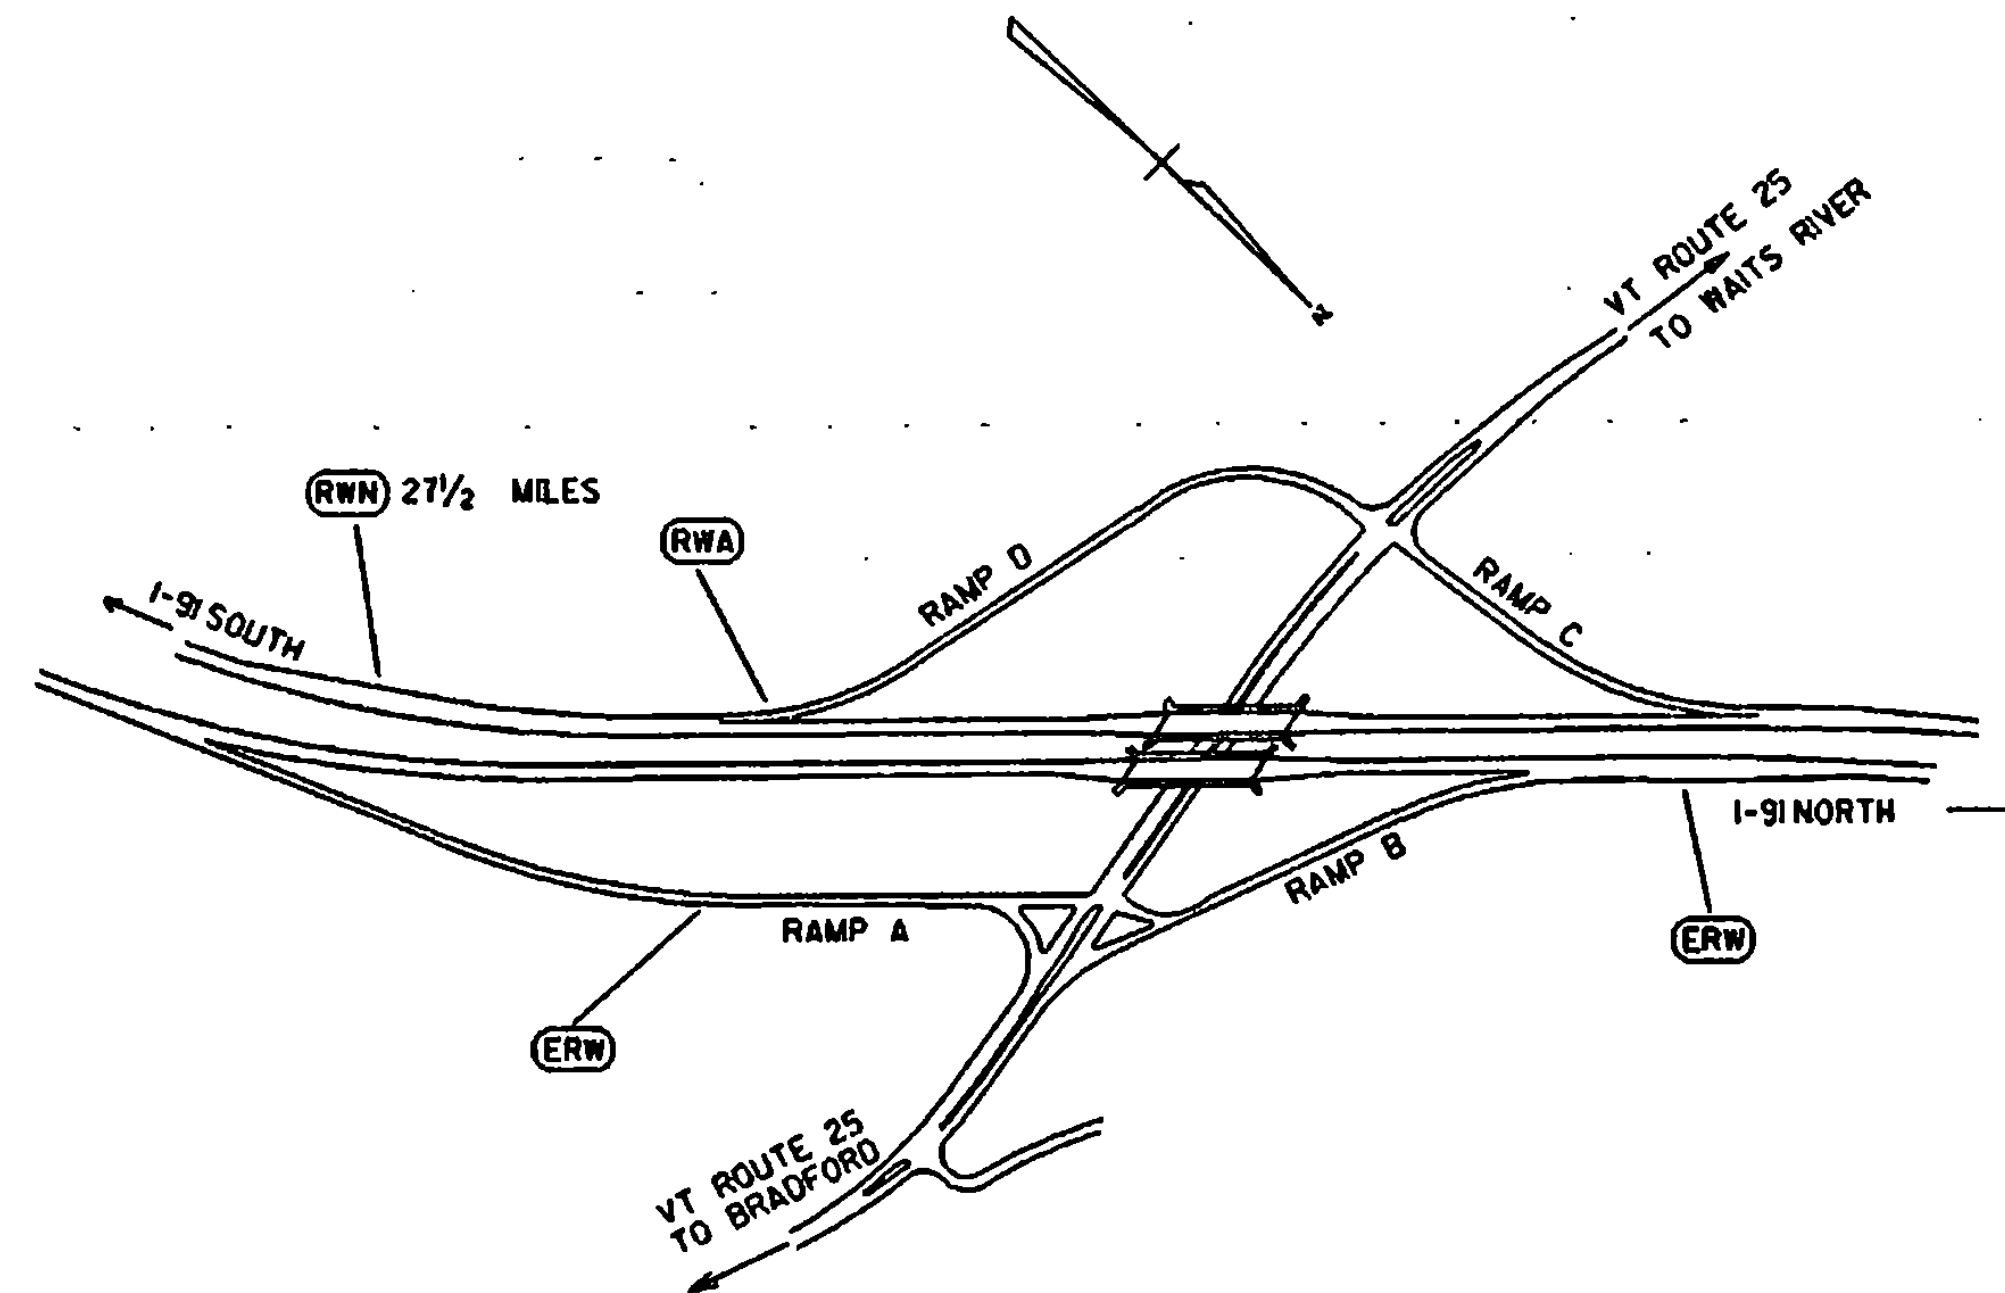

INTERCHANGE #16
BRADFORD
VT ROUTE 25

GENERAL NOTES

1. EXACT LOCATION OF SIGNS TO BE DETERMINED BY THE RESIDENT ENGINEER.
2. MAINLINE CONSTRUCTION SIGNS WILL BE GATEPOSTED.

LEGEND

(ERW)	= END ROAD WORK
(RWA)	= ROAD WORK AHEAD
(RWN)	= ROAD WORK NEXT _____ MILES

SECTION 2
CONSTRUCTION APPROACH SIGNING
INTERSTATE 91
INTERCHANGES 15, 16

PROJECT: STATEWIDE GUARDRAIL	PROJECT NO.: IMG GDRL (I)
DESIGN FILE NAME: /sqda/95a376/91x.dgn	PLOT DATE: 16-SEP-1996
IPARM FILE NAME: do376c02	SURVEY DATE: n/a
SURVEYED BY: n/a	DRAWN BY: jfg/mgn
SQUAD LEADER: nyquist	SHEET: 22 OF 28

NOT TO SCALE