



INTERCHANGE 19 EXIT RAMP B NORTHBOUND

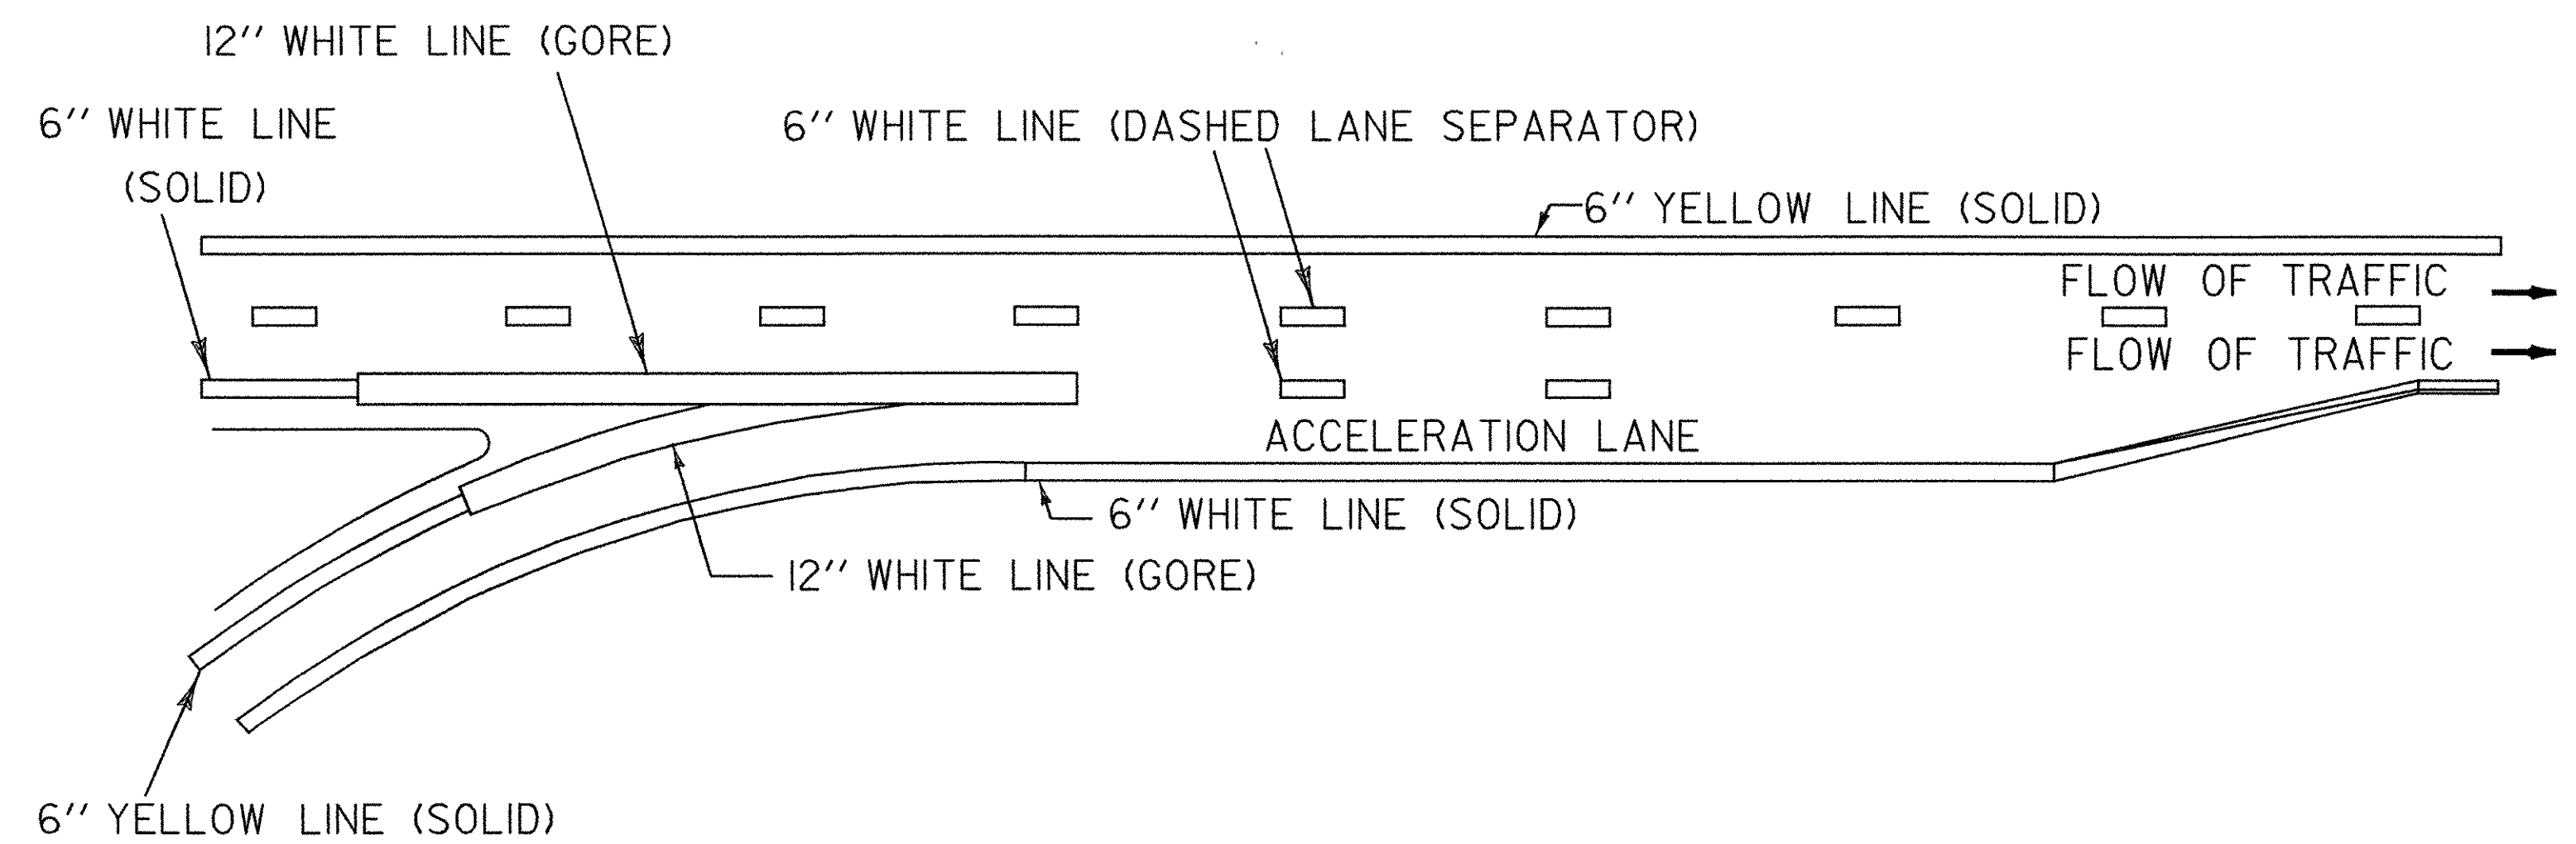

INTERCHANGE 19 ON RAMP A NORTHBOUND

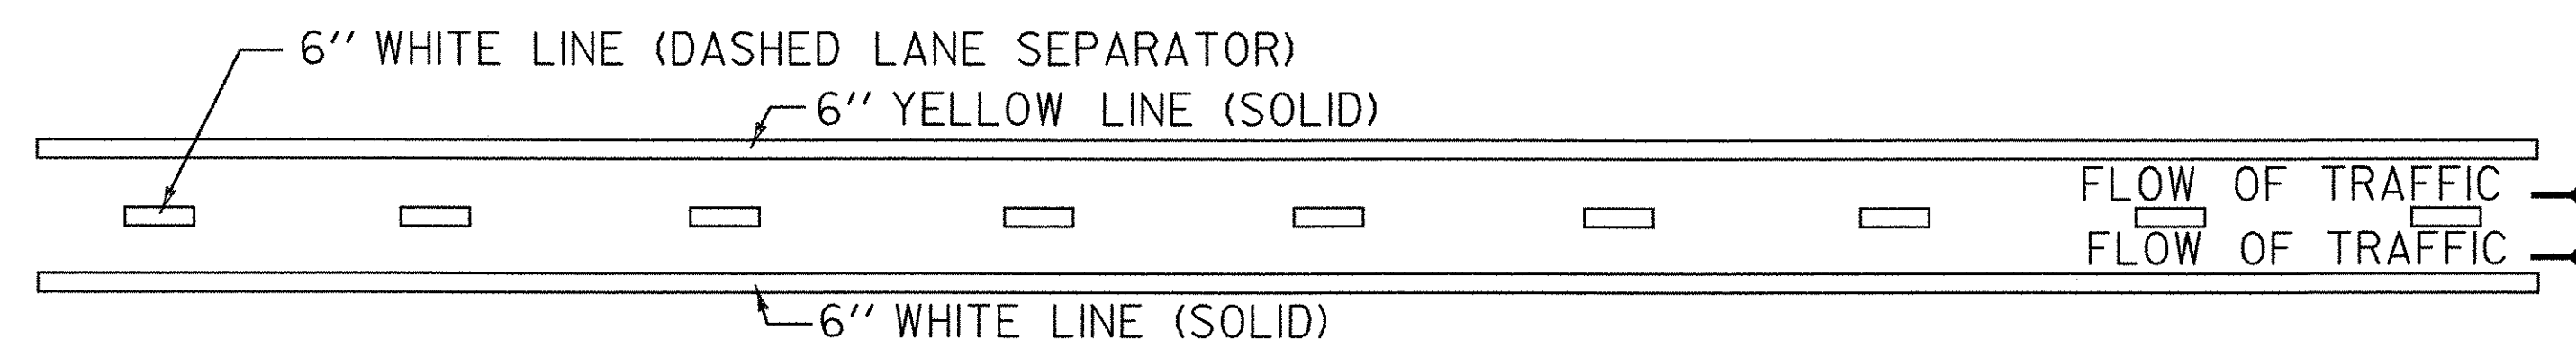

DURABLE 6" WHITE LINE

STA. 3282+15 CL - STA. 3443+30 CL (DASHED)
 STA. 3282+15 RT - STA. 3408+86 RT (BEGIN TAPER RAMP B)(SOLID)
 STA. 3408+86 RT (BEGIN TAPER RAMP B) - STA. 3413+50 RT (ALONG RAMP B) (SOLID)
 STA. 3414+50 RT (GORE RAMP B) - STA. 3420+50 RT (GORE RAMP A) (SOLID)
 STA. 3420+50 RT (ALONG RAMP A) - STA. 3443+30 RT (SOLID)
 RAMP A MM 0.00 RT - 0.20 RT (SOLID)
 RAMP B MM 0.017 RT - 0.308 RT (SOLID)
 ST. ALBANS SOUTH STATE HIGHWAY:
 RAMP B MM 0.308 RT - VT 104 INTERSECTION RT (SOLID)
 RAMP B INTERSECTION RT - RAMP A MM 0.00 RT (SOLID)

DURABLE 6" YELLOW LINE

STA. 3282+15 LT - STA. 3443+30 LT (SOLID)
 RAMP A MM 0.00 LT - 0.20 LT (SOLID)
 RAMP B MM 0.017 LT - 0.308 LT (SOLID)
 ST. ALBANS SOUTH STATE HIGHWAY:
 RAMP B MM 0.308 LT - VT 104 INTERSECTION LT (SOLID)
 RAMP B INTERSECTION LT- RAMP A MM 0.00 LT (SOLID)

DURABLE 12" WHITE LINE

GORE @ RAMP B
 GORE @ RAMP A

TYPICAL NORTHBOUND PAVEMENT MARKINGS

NOT TO SCALE

PROJECT: FAIRFAX-FAIRFIELD-ST. ALBANS	PROJECT NO.: IM 089-3(27)
DESIGN FILE NAME: /87A007B/DESIGN/DA007FRM.DGN	PLOT DATE: 19-AUG-2000
IPARM FILE NAME: DA007NPM.I	SURVEY DATE:
SURVEYED BY:	DRAWN BY: SQUAD B
SQUAD LEADER: DELLA SANTA	SHEET: 30 OF 370