


**ABUTMENT NO. 2 PLAN**

SCALE: 3/8" = 1'-0"

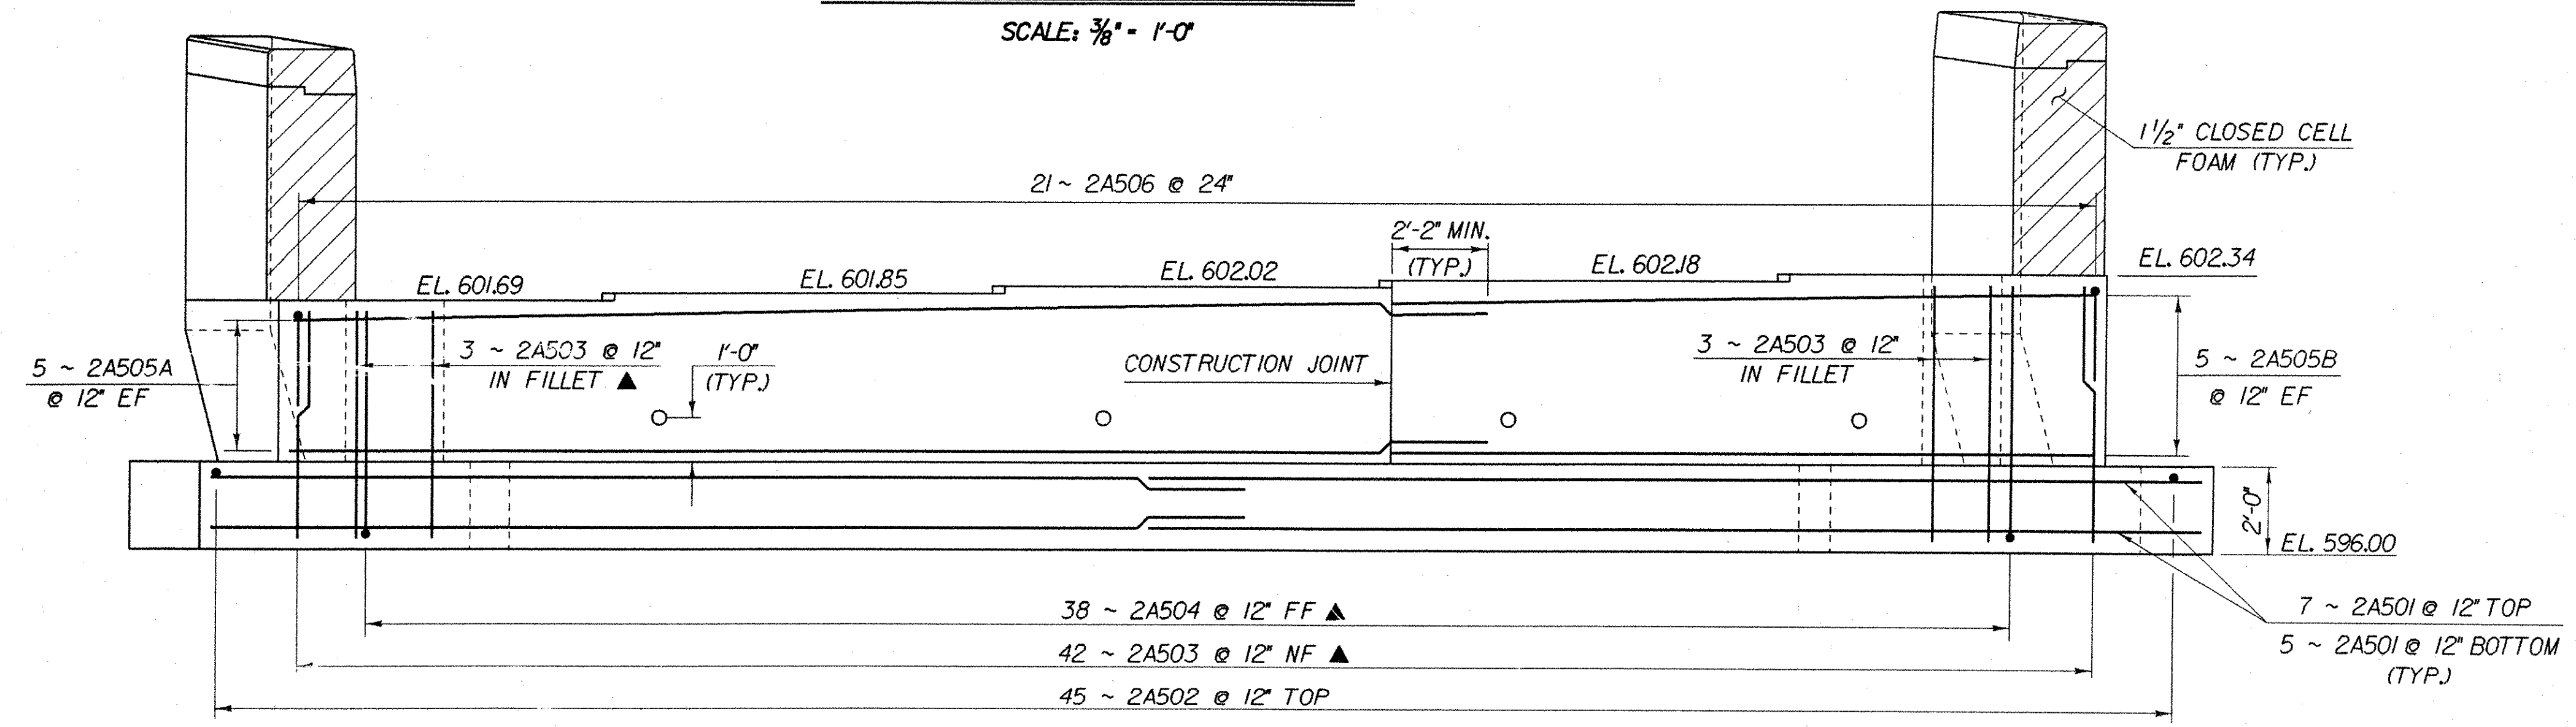

**ABUTMENT NO. 2 ELEVATION**

SCALE: 3/8" = 1'-0"

**NOTE:**

- NF = NEAR FACE
- FF = FAR FACE
- EF = EACH FACE
- ▲ = CUT TO FIT IN FIELD
- 3" CLR. UNLESS OTHERWISE SPECIFIED ON THE PLANS.

**IMPORTANT NOTE: BRIDGE FINISHED GRADES ARE CENTERLINE GRADES.**

<b>STATE OF VERMONT AGENCY OF TRANSPORTATION</b>	
Town Of <b>FAIRFAX-FAIRFIELD-ST. ALBANS</b>	Bridge No. 875
Highway No. <b>1-89</b>	Log Sta. <b>1-89</b>
<b>1-89 OVER VT 104</b>	
<b>ABUTMENT NO. 2 DETAILS</b>	
Designed By <b>M. LOZIER</b>	Drawn By <b>K. CHISHOLM</b>
Checked By <b>G. ROY</b>	Bridge Design Supervisor <b>R.R. WHITCOMB</b>
Date <b>10/99</b>	Date <b>11/99</b>
PROJECT <b>FAIRFAX-FAIRFIELD-ST. ALBANS</b>	PROJECT NO. <b>1M 089 - 3 (27)</b>
I.G.C. Info. <b>94\1106\Structures\1106ab.dgn</b>	sa056ab21
Bridge Sheet No. <b>BR221</b>	Sheet <b>99</b> of <b>370</b>