




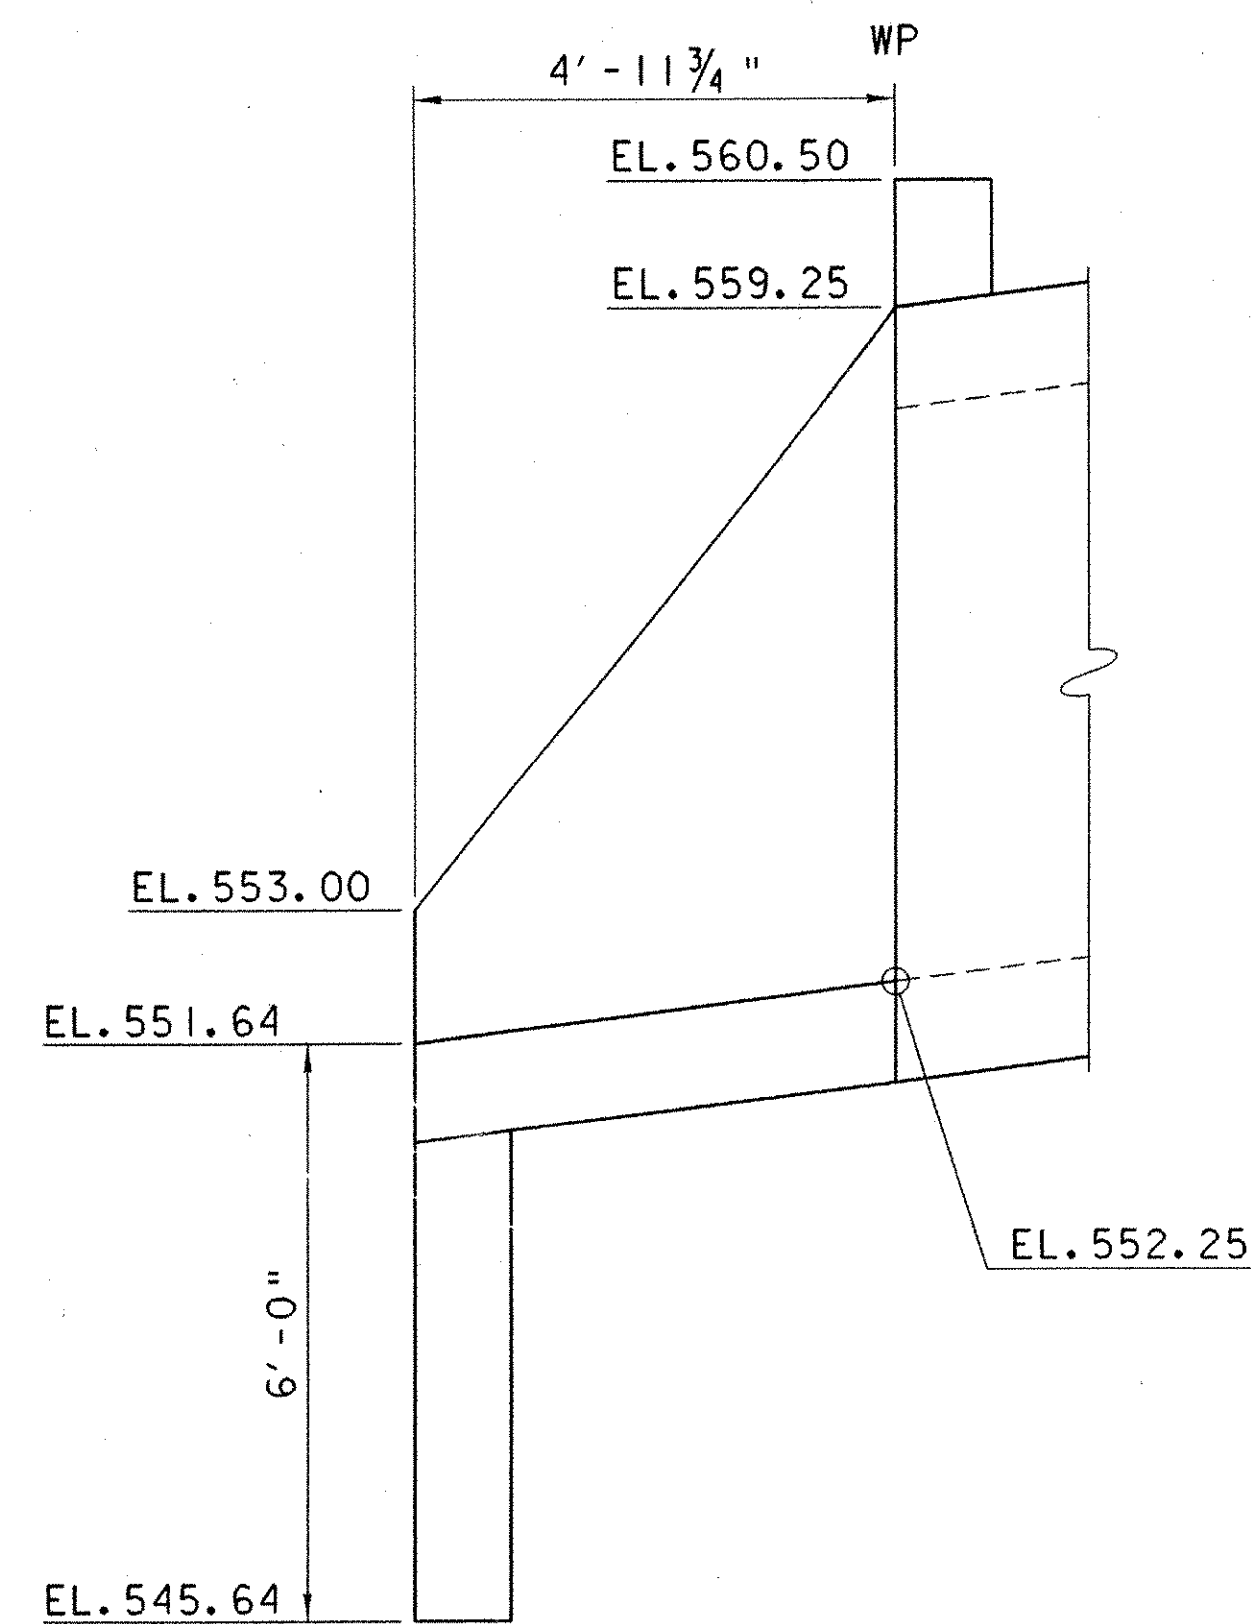


WINGWALL NO.5 ELEVATION
SCALE: 1/2" = 1'-0"

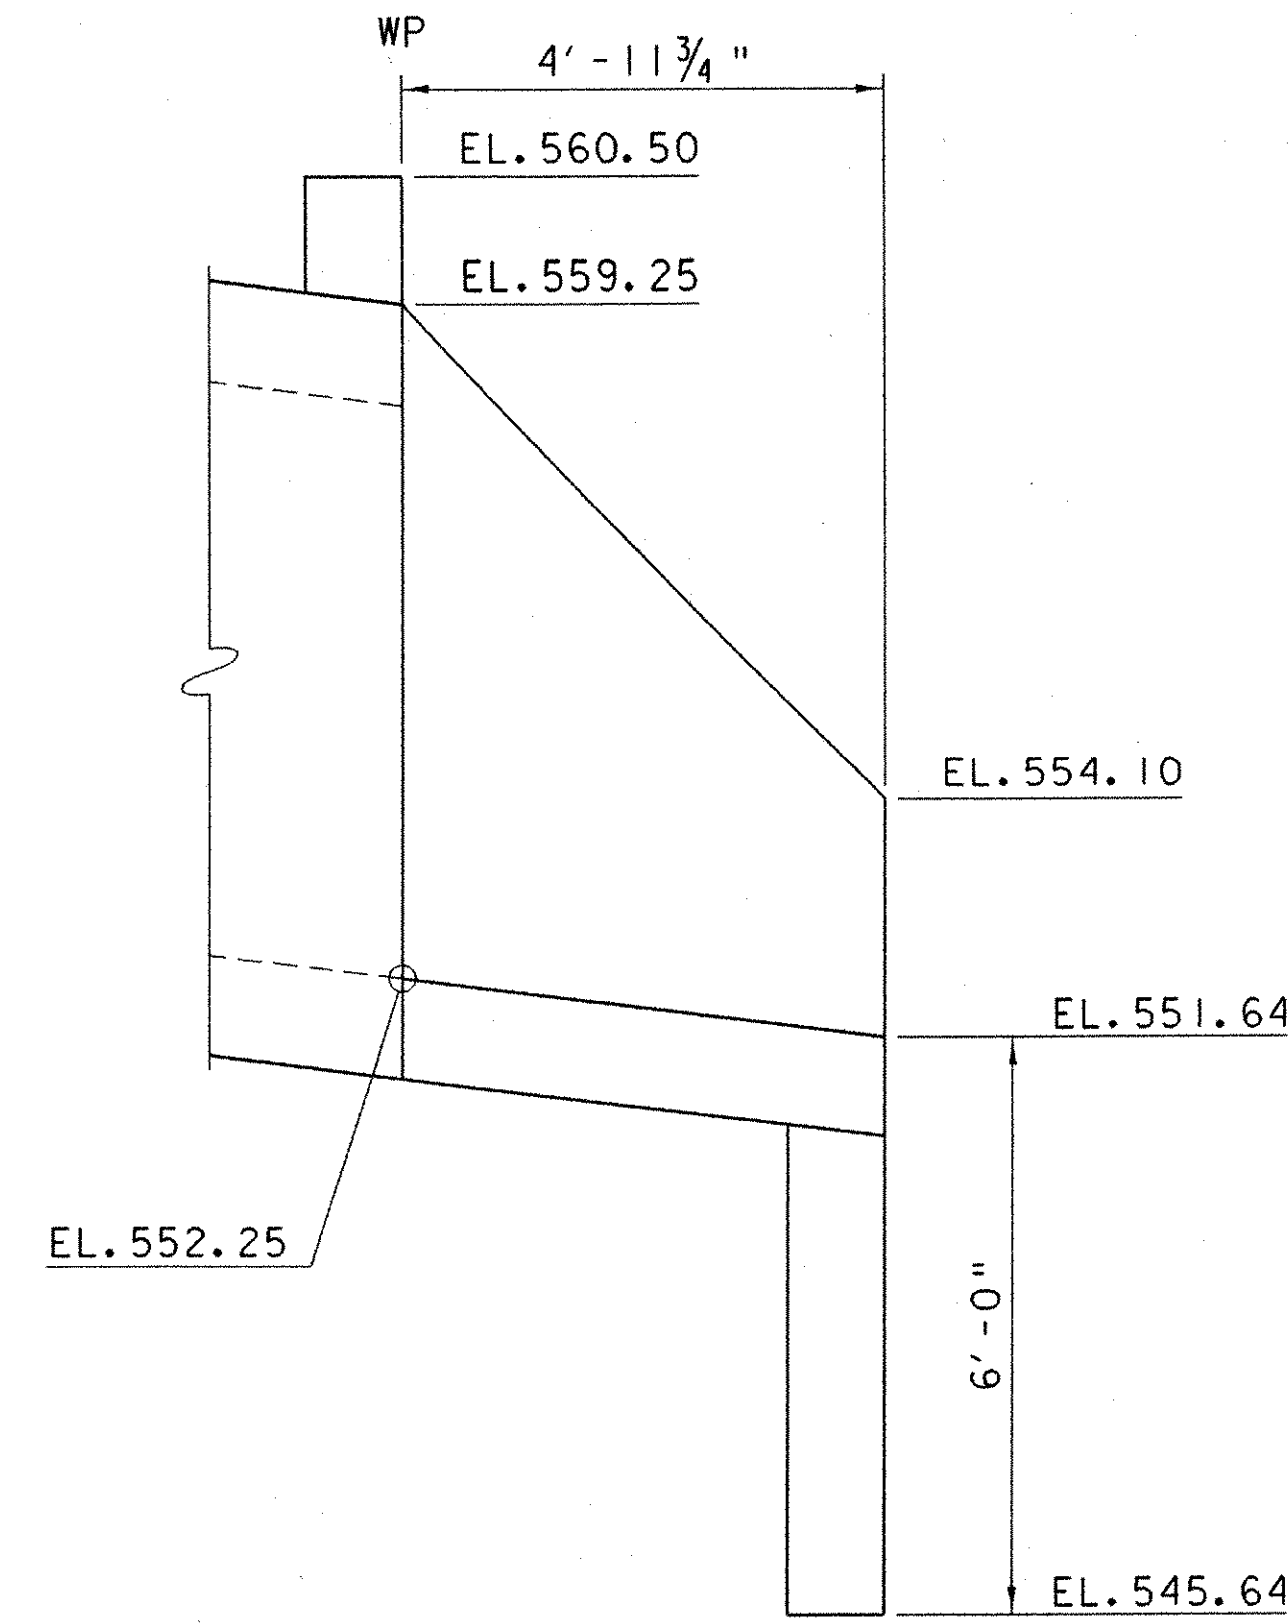

WINGWALL NO.6 ELEVATION
SCALE: 1/2" = 1'-0"

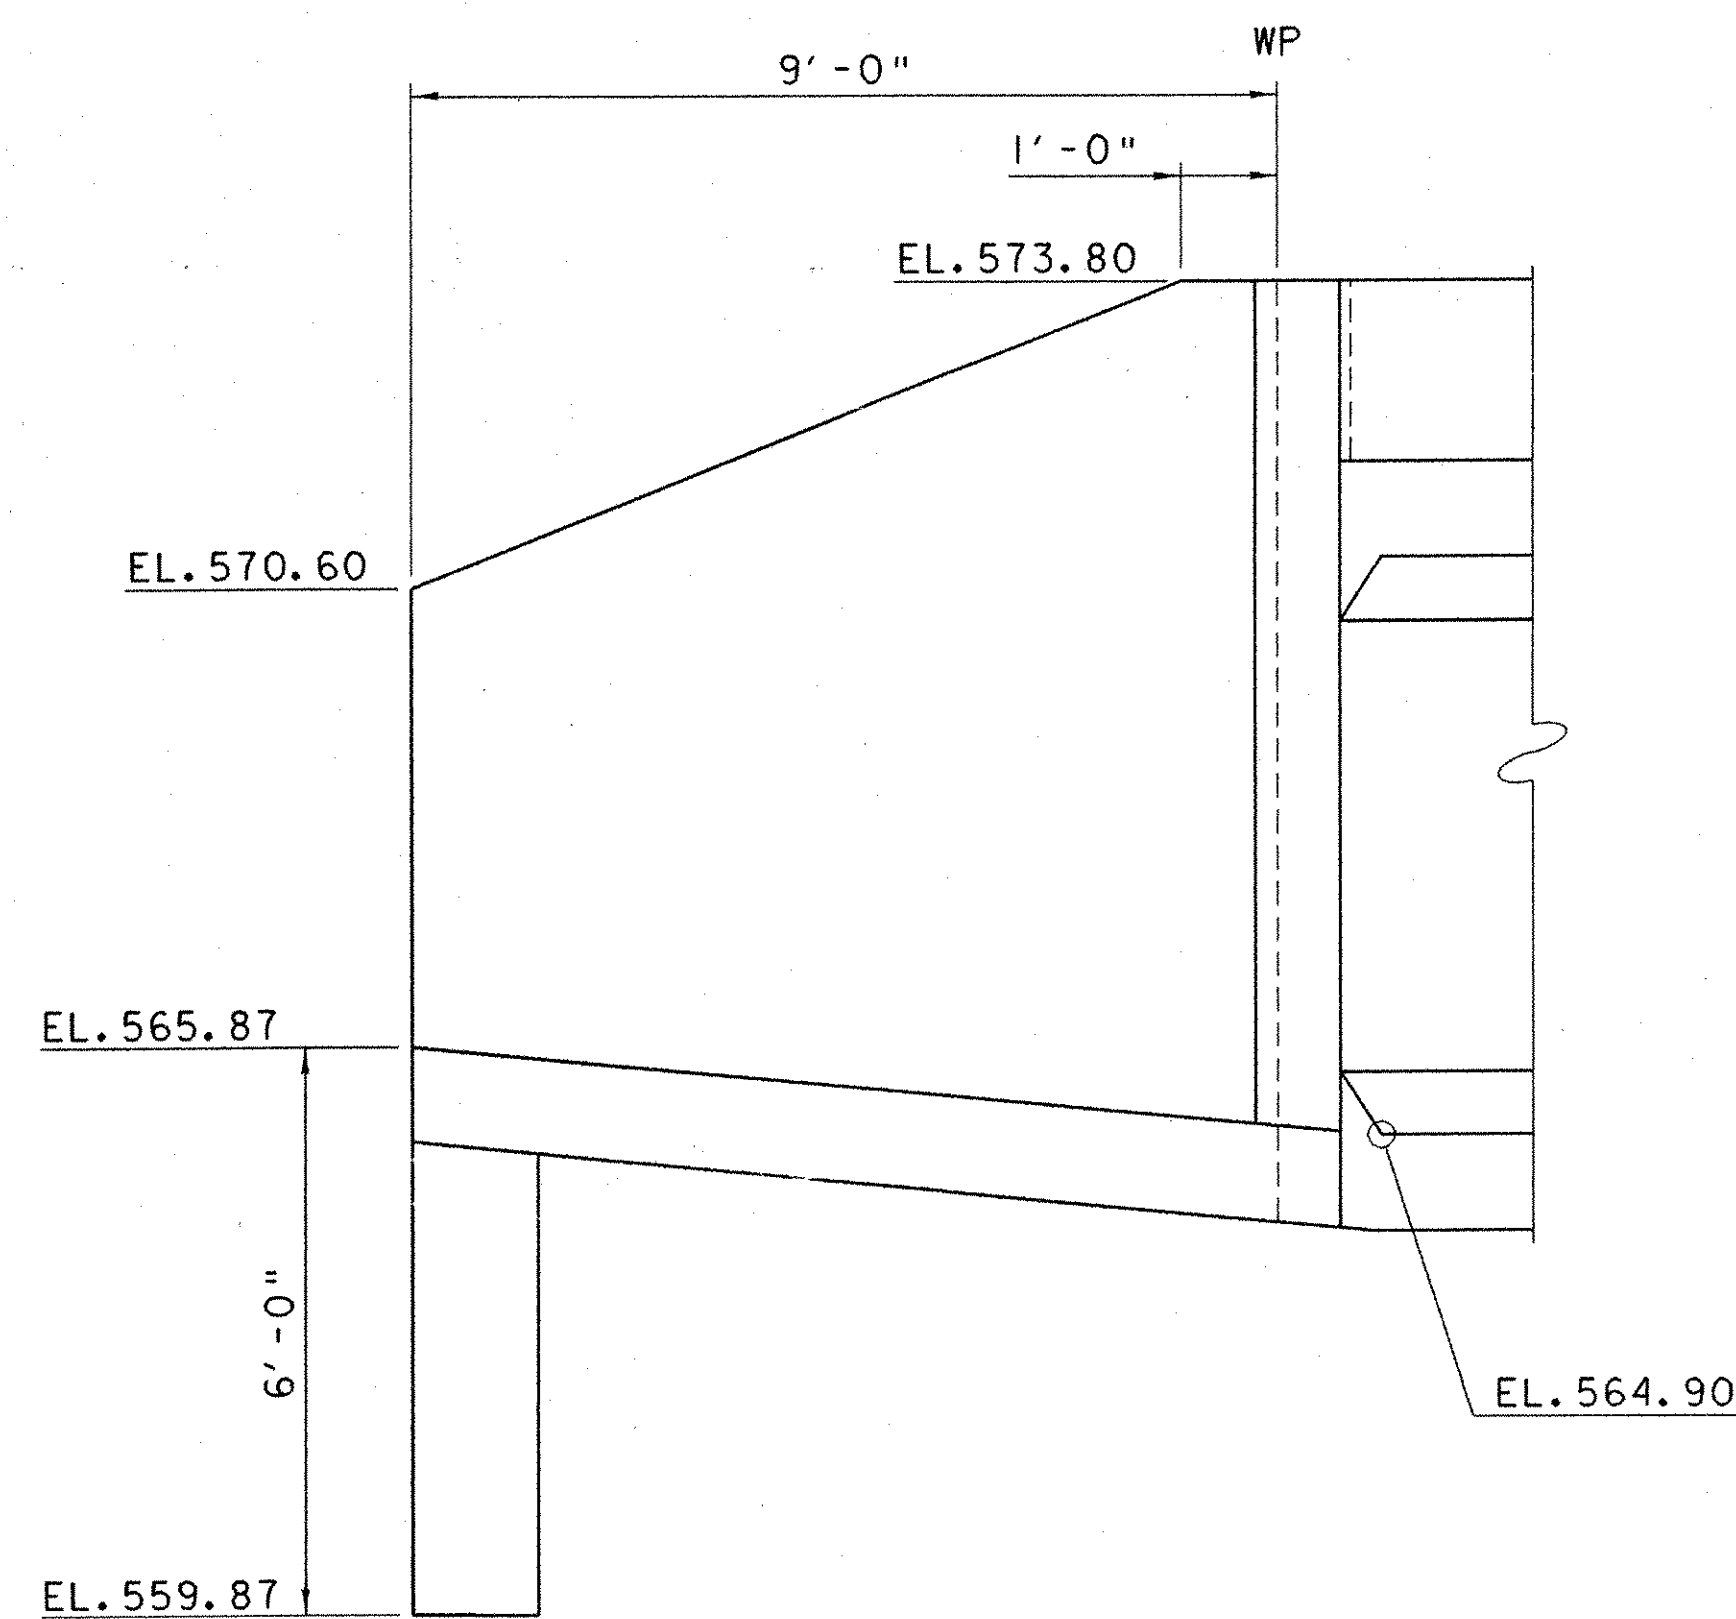

WINGWALL NO.8 ELEVATION
SCALE: 1/2" = 1'-0"

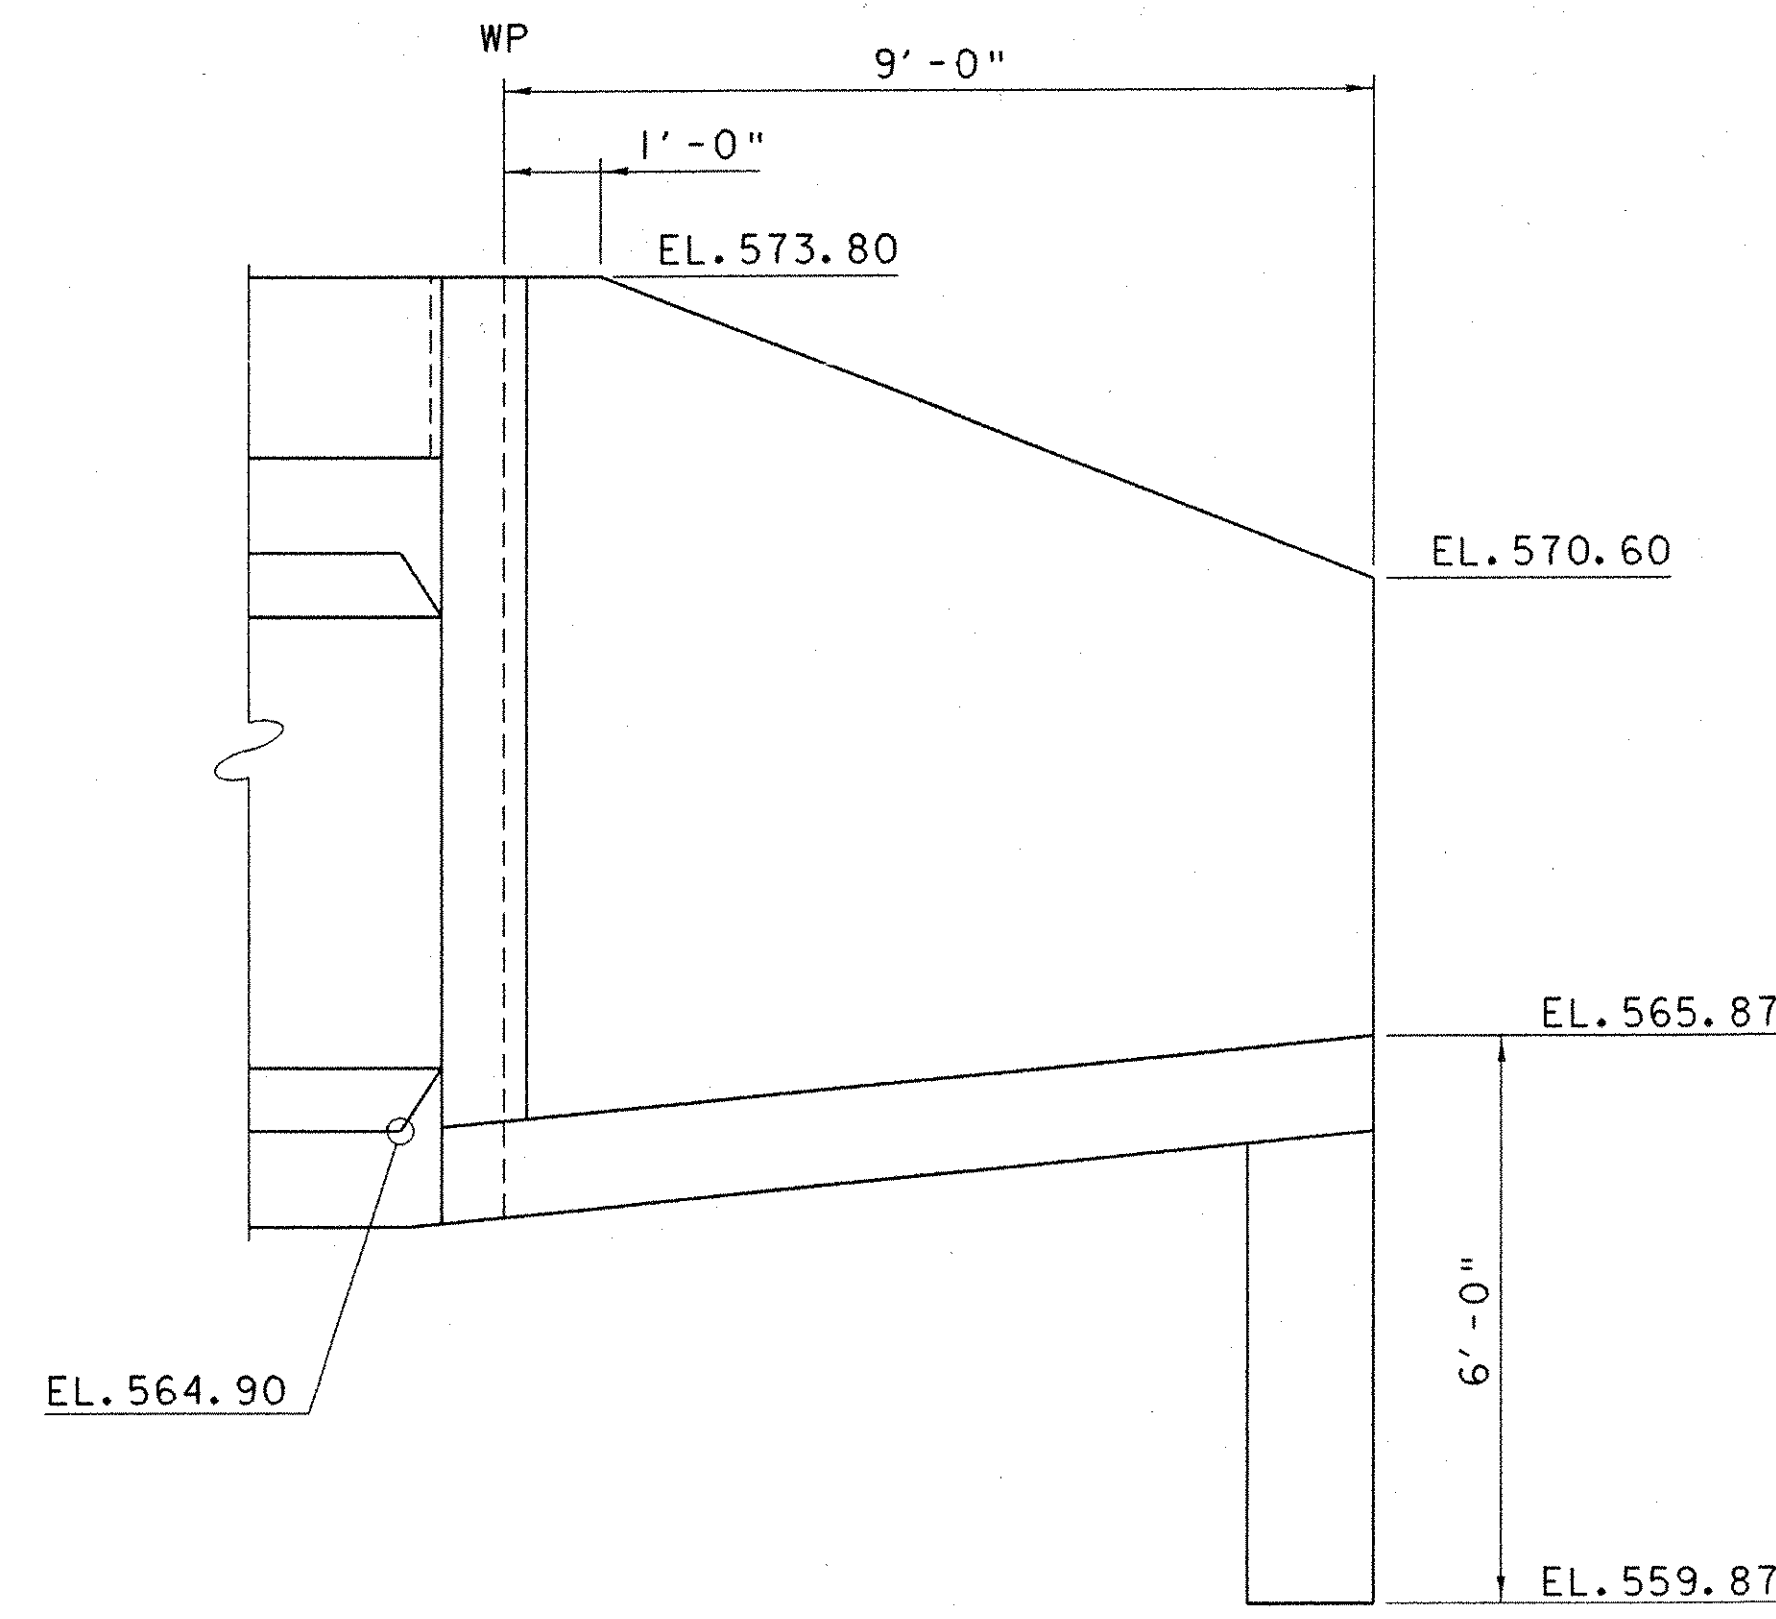

WINGWALL NO.7 ELEVATION
SCALE: 1/2" = 1'-0"

**IMPORTANT NOTE: BRIDGE FINISHED GRADES
ARE CENTERLINE GRADES.**

**STATE OF VERMONT
AGENCY OF TRANSPORTATION**

Town Of FAIRFAX-FAIRFIELD-ST. ALBANS	Bridge No. 87-3 N&S
Highway No. 1-89	Log Sta.
	Surv. Sta.
1-89 OVER THE RUGG BROOK	
87-3 SOUTHBOUND WINGWALL ELEVATIONS	
Designed By G.ROY	Drawn By G.ROY
Checked By M.LOZIER	Bridge Design Supervisor R.R.WHITCOMB
Date 07/00	Date 07/00
PROJECT FAIRFAX-FAIRFIELD-ST. ALBANS	
I.G.C. Info. 96a056structures\sa056ab5.dgn	
Bridge Sheet No. BR314	Sheet 140 of 370

PLOTTED 21-SEP-2000