

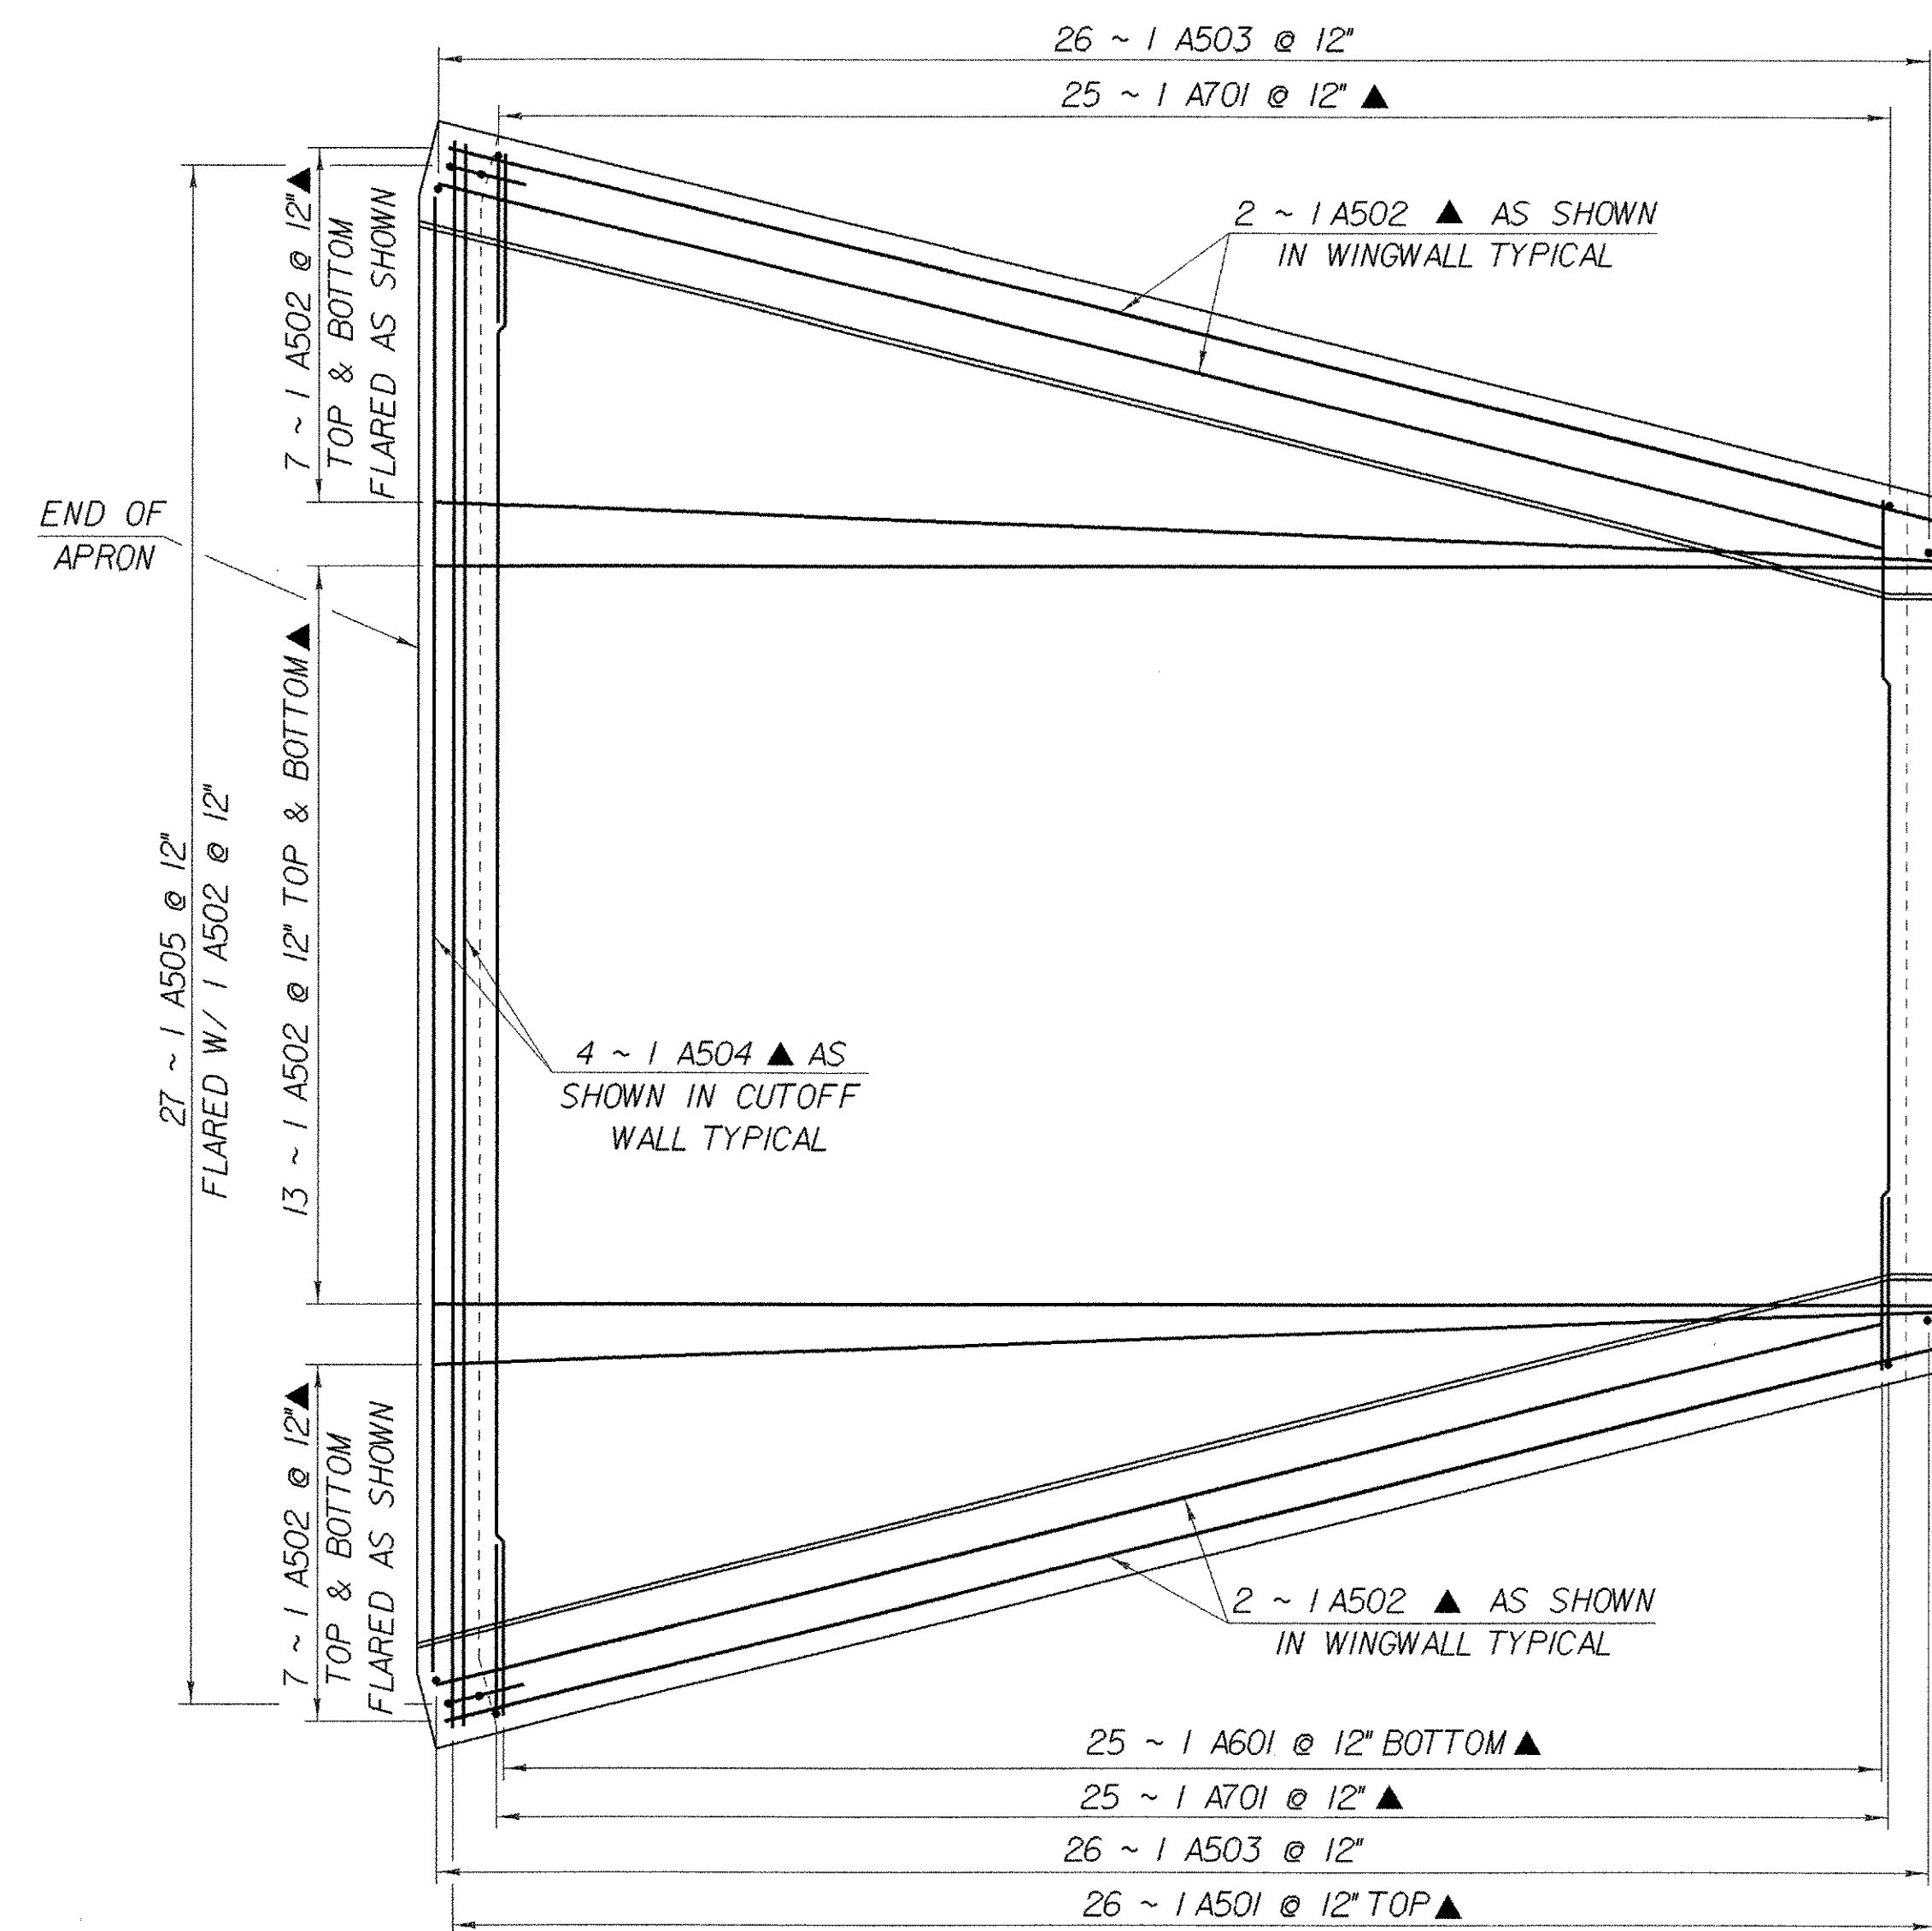


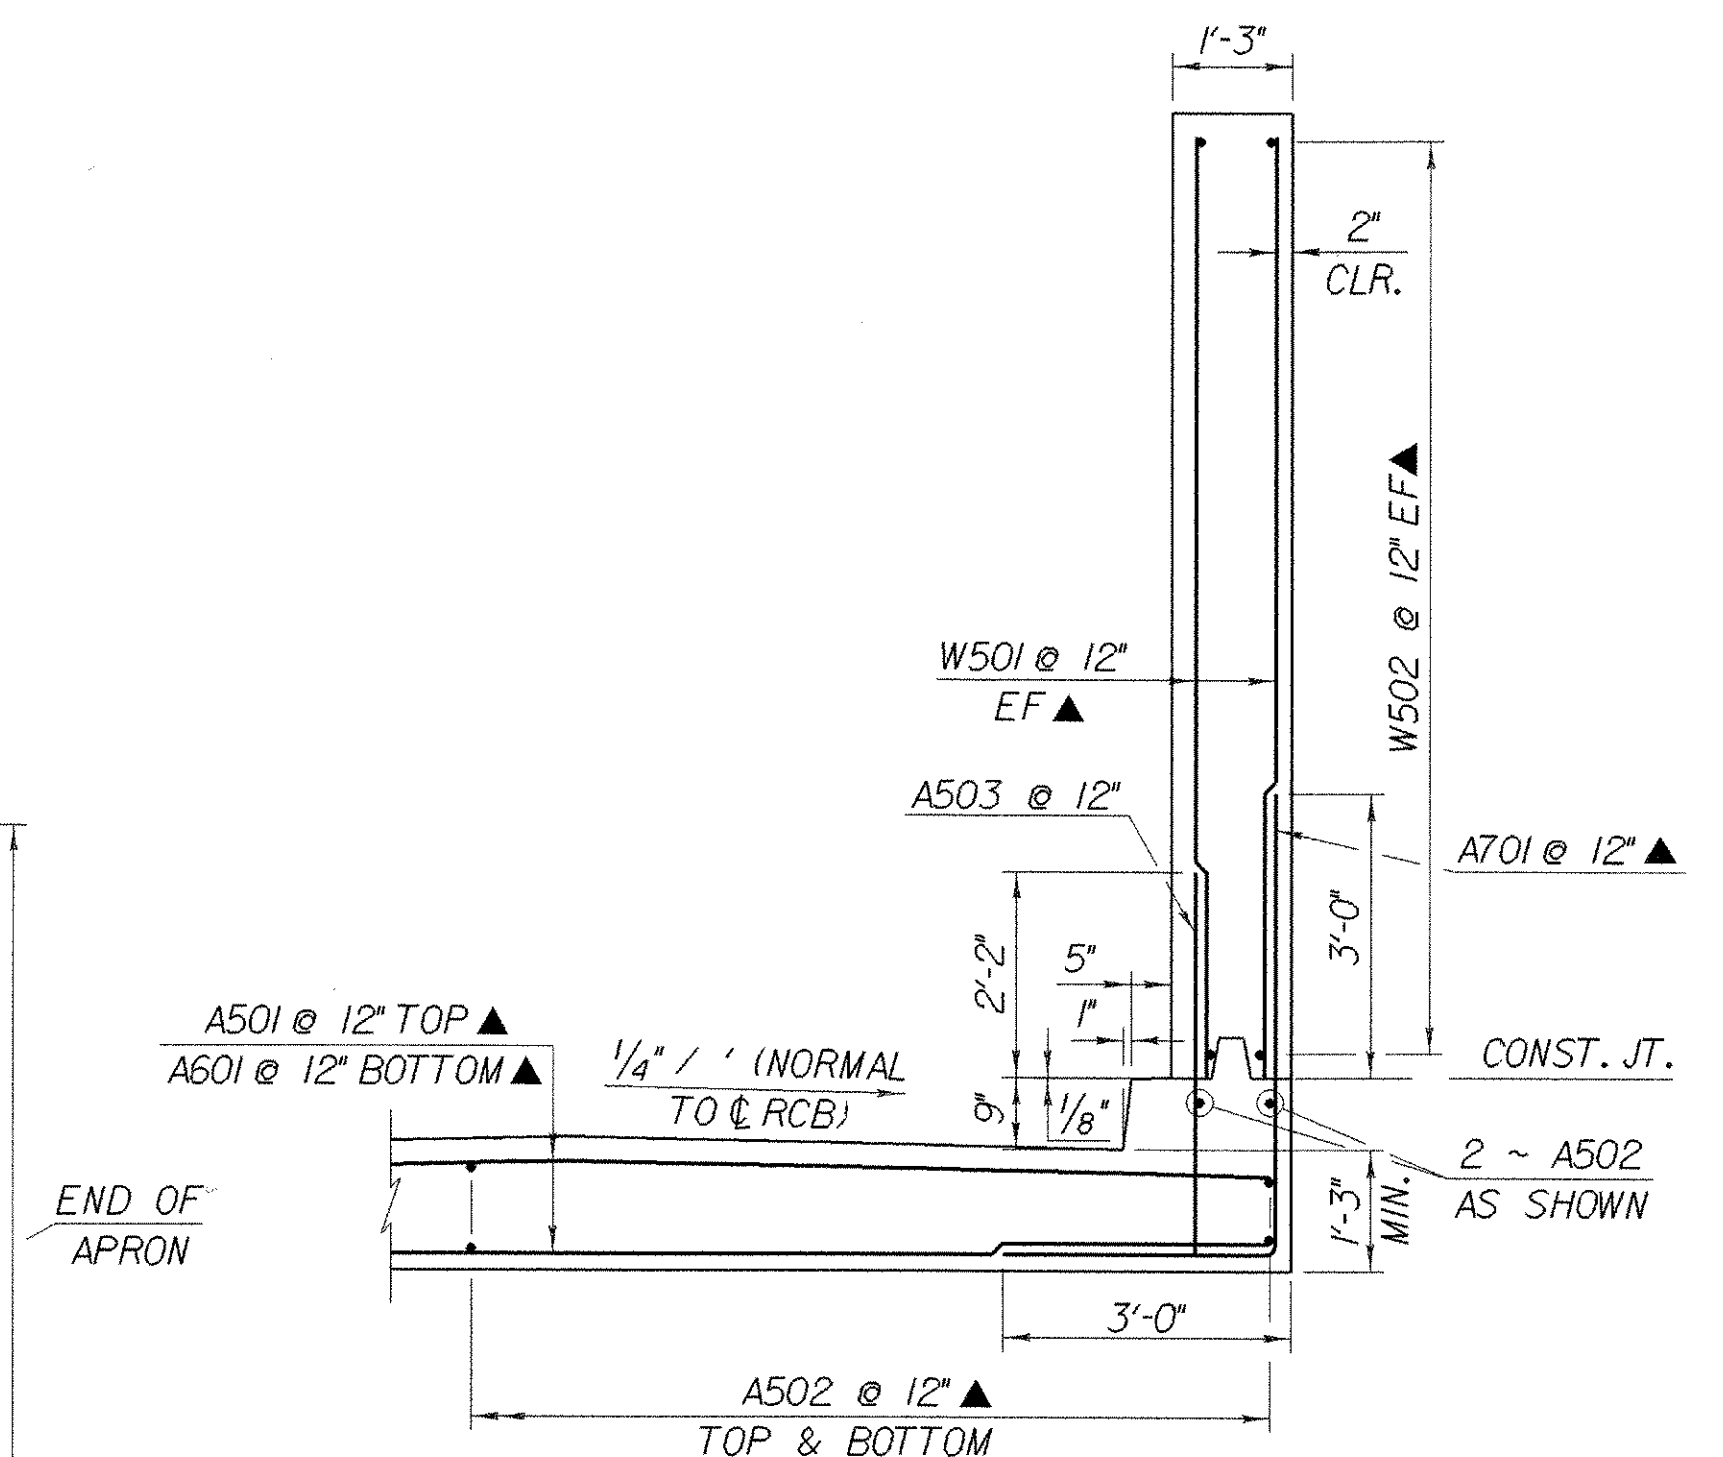


APRON REINFORCING DETAIL

SCALE: $\frac{3}{8}" = 1' - 0"$

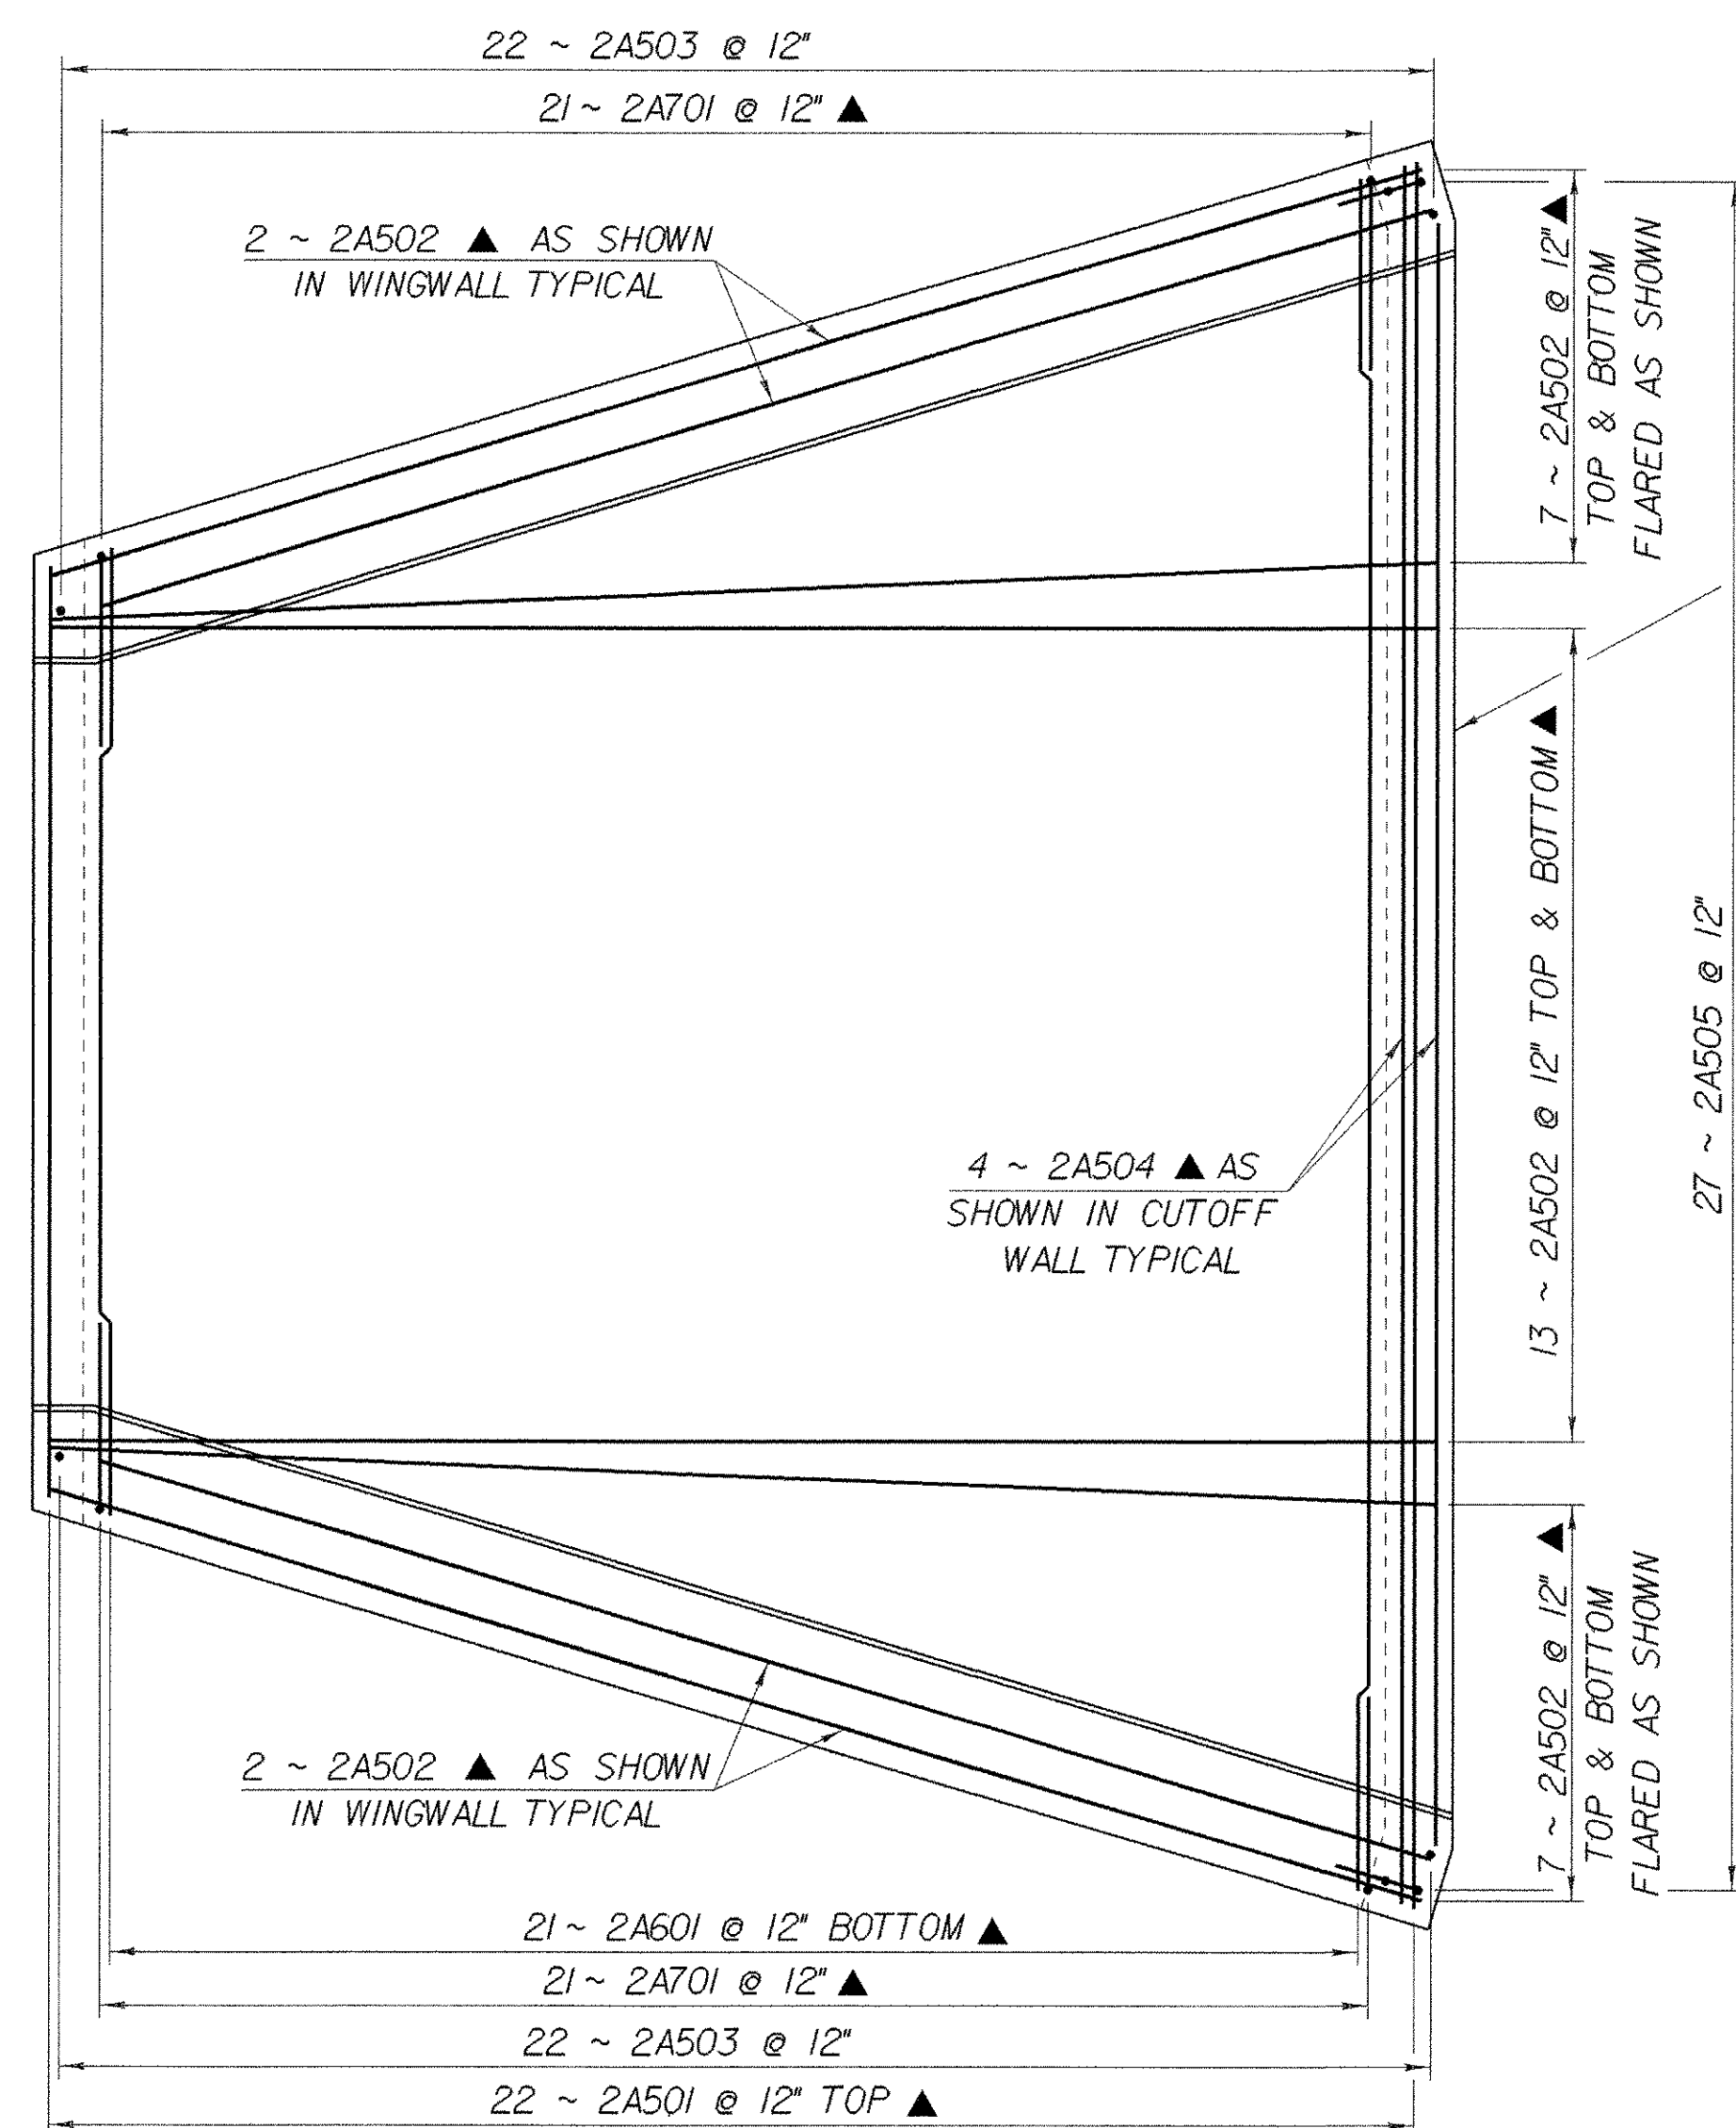

WINGWALL TYPICAL
(SECTION NORMAL TO WINGWALL STEM)
SCALE: $\frac{1}{2}" = 1' - 0"$

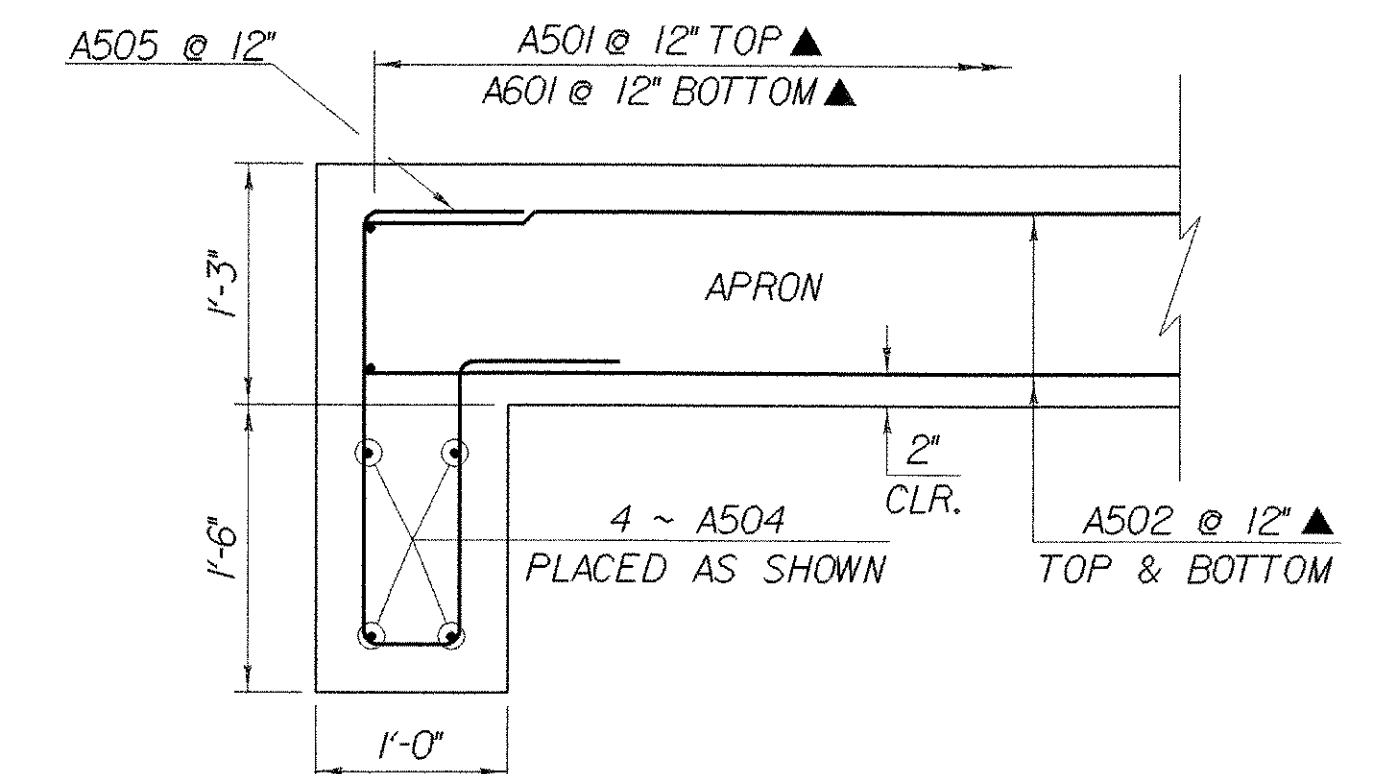

CUTOFF WALL REINFORCING DETAIL

SCALE: 1" = 1'-0"

NOTE:

NF = NEAR FACE
FF = FAR FACE
EF = EACH FACE
▲ = CUT TO FIT IN FIELD
3' CLR. UNLESS OTHERWISE
SPECIFIED ON THE PLANS.

**STATE OF VERMONT
AGENCY OF TRANSPORTATION**

Town of FAIRFAX-FAIRFIELD - ST. ALBANS	Bridge No. 88-3
Highway No. 1-89	Log Sta. Surv. Sta.

1-89 OVER REINFORCED CONCRETE BOX

88-3 APRON REINFORCING DETAILS

Designed By P. PERRY	Drawn By K. CHISHOLM
Checked By P. PERRY	Bridge Design Supervisor R.R. WHITCOMB
Date 02/00	Date 02/00

PROJECT FAIRFAX-FAIRFIELD - ST. ALBANS	PROJECT NO. 1 M 089 - 3 (27)
--	--

I.G.C. Info. 96a056a\structures\sa056ab4.dgn	sa056b33j
Bridge Sheet No. BR503	Sheet 247 of 370

PLOTTED 21-SEP-2000