
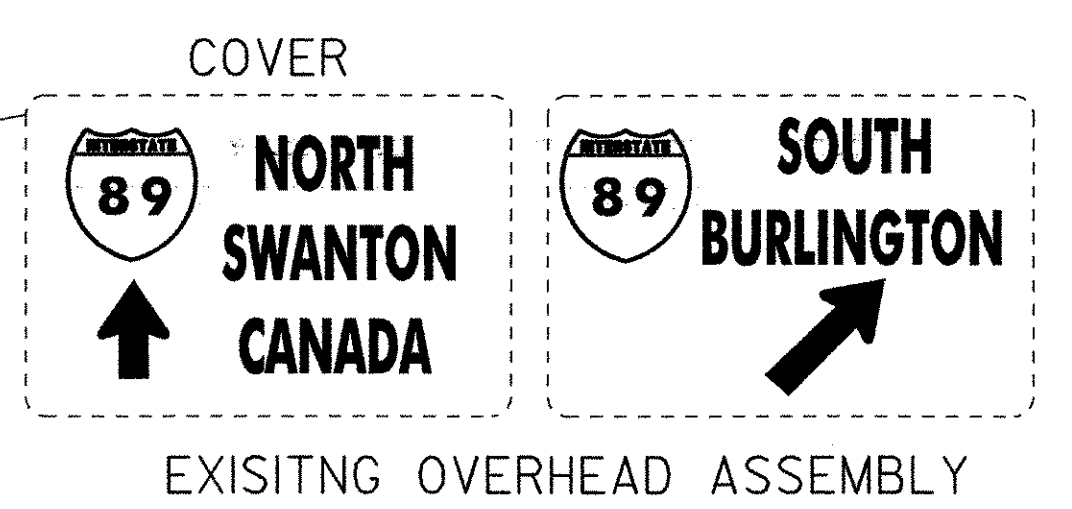
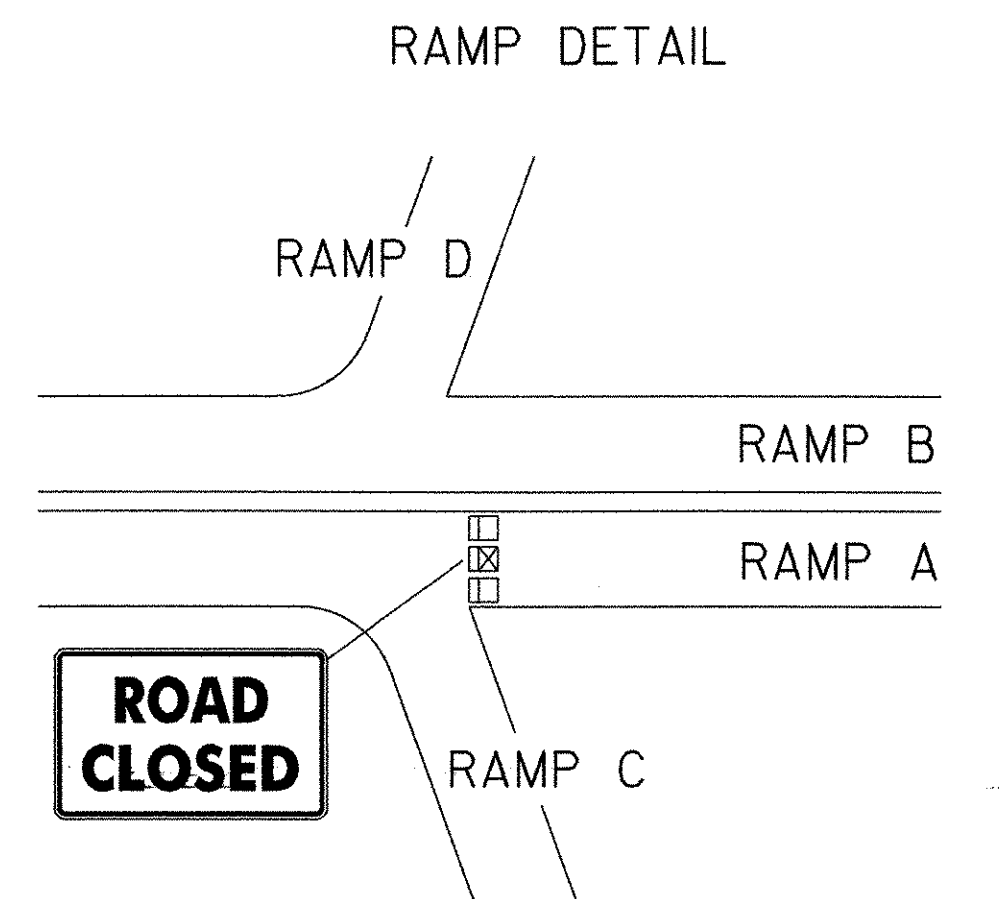
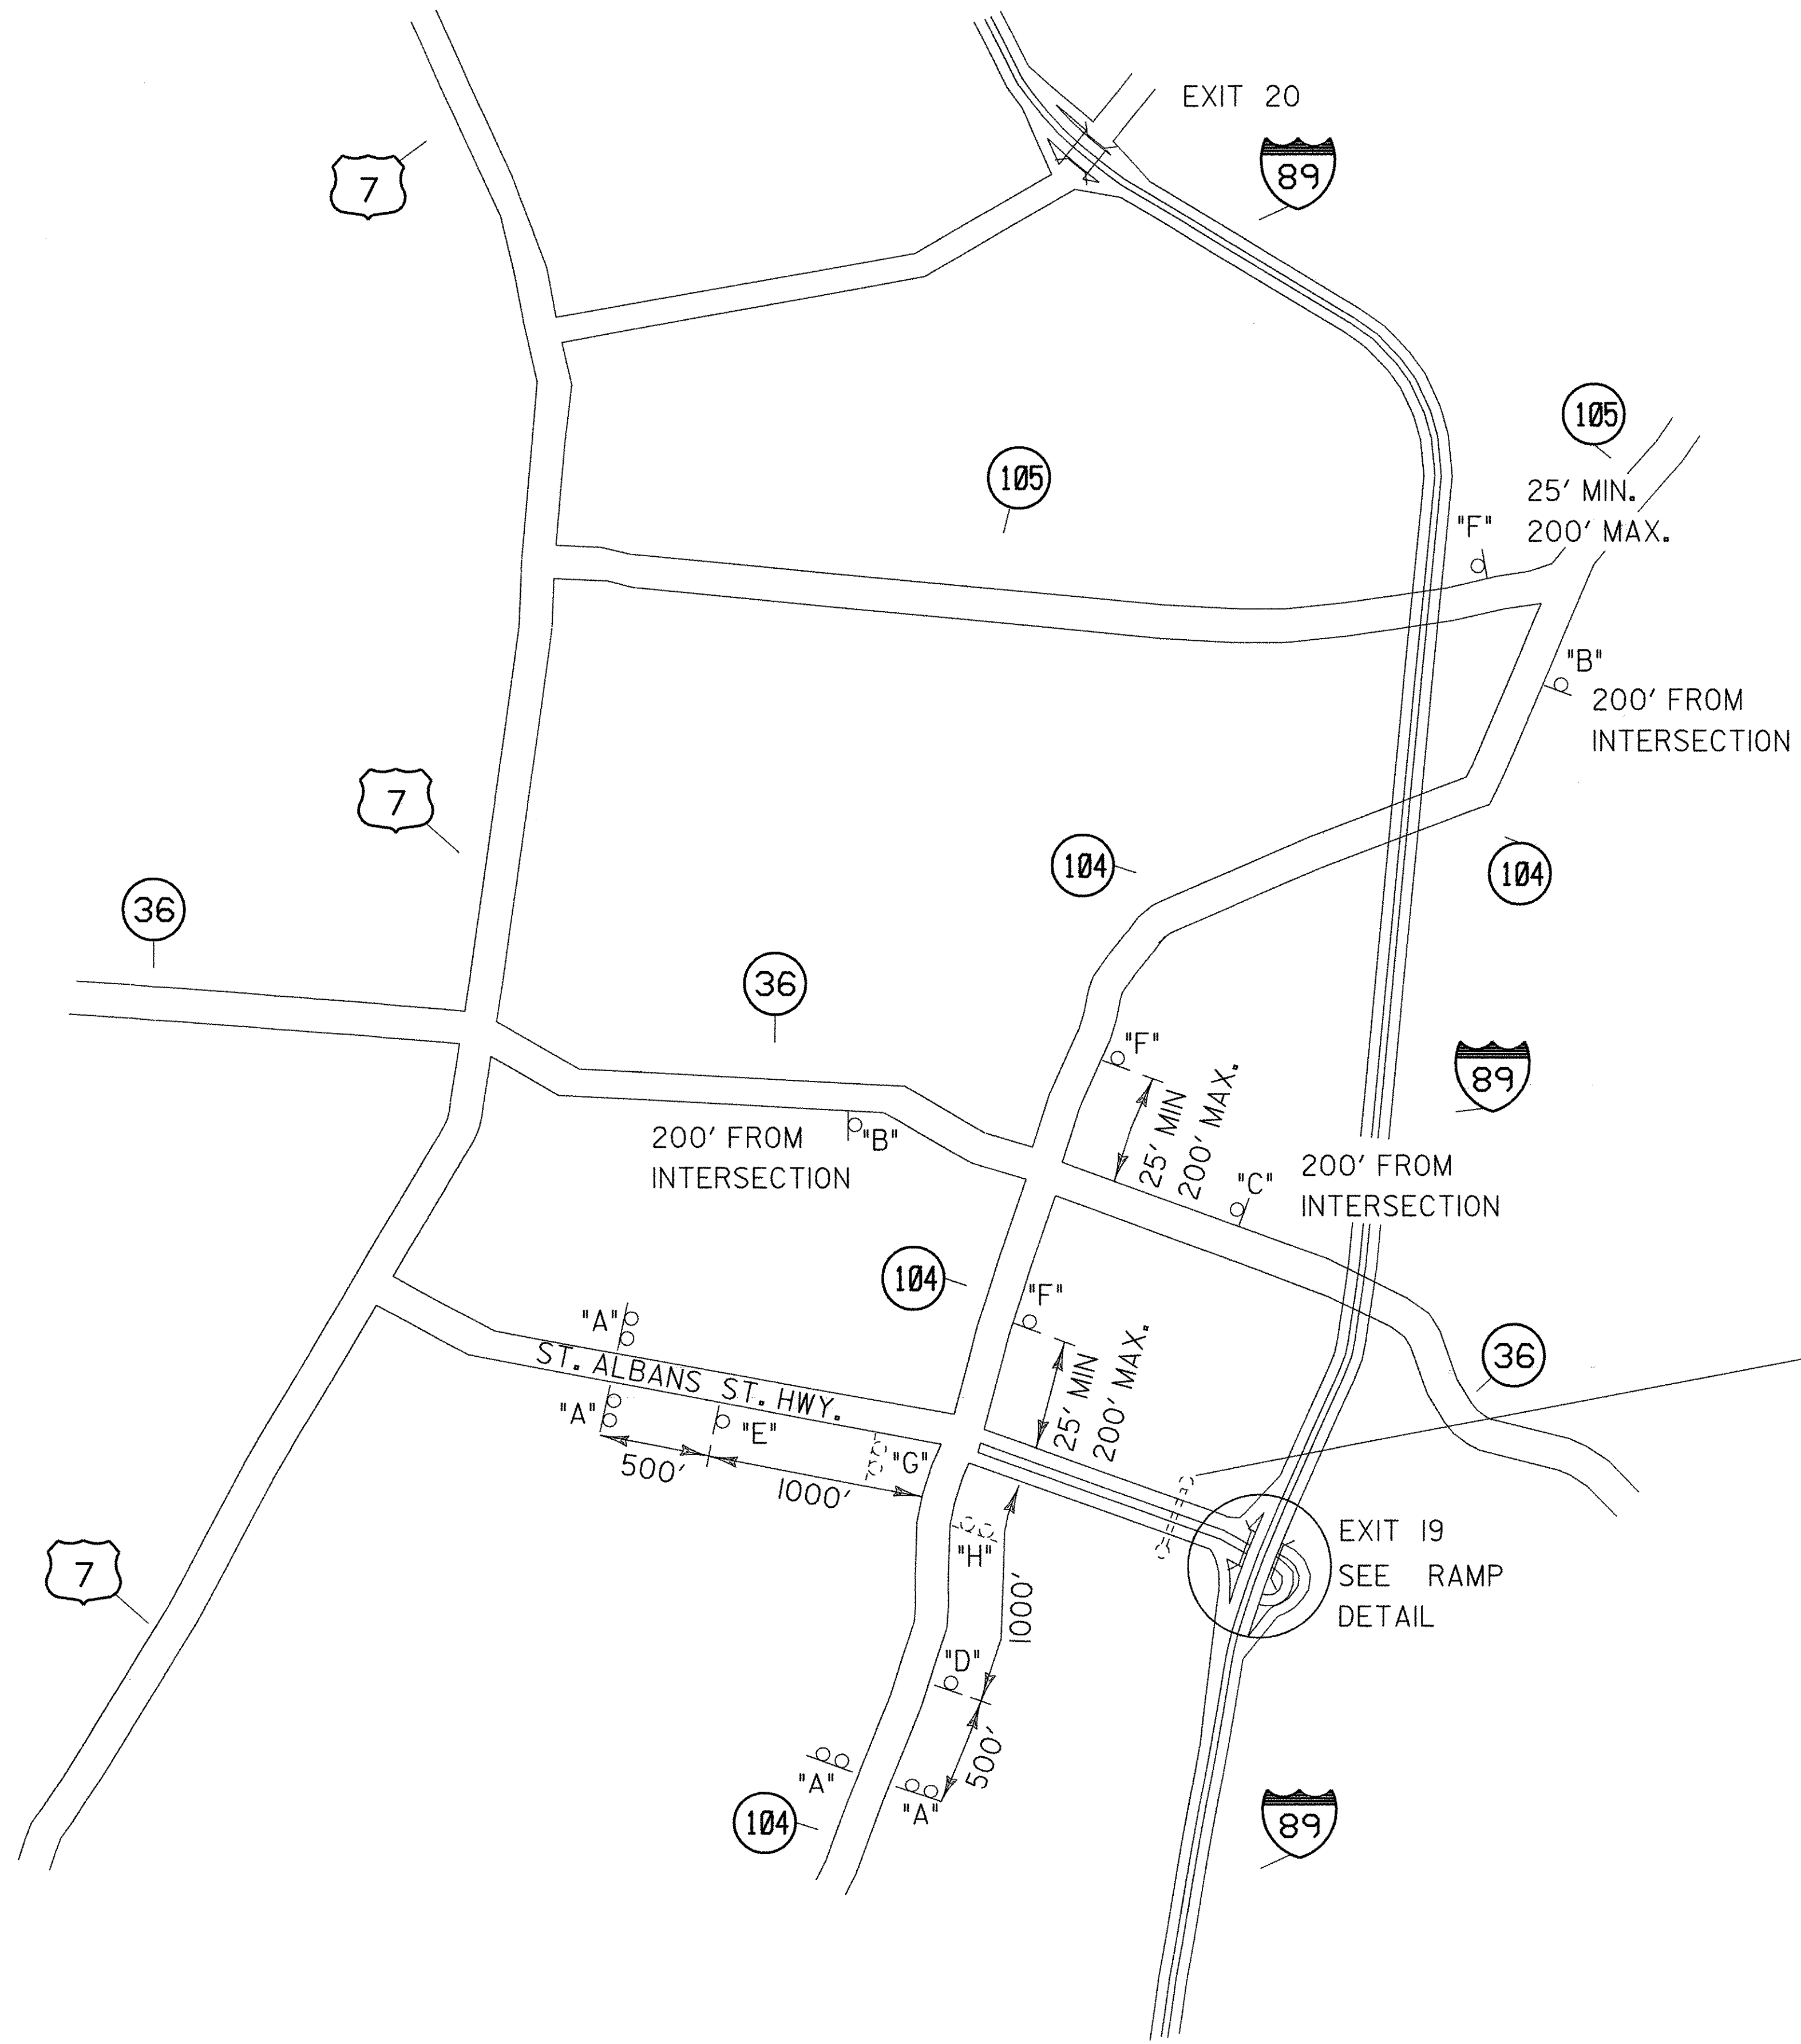
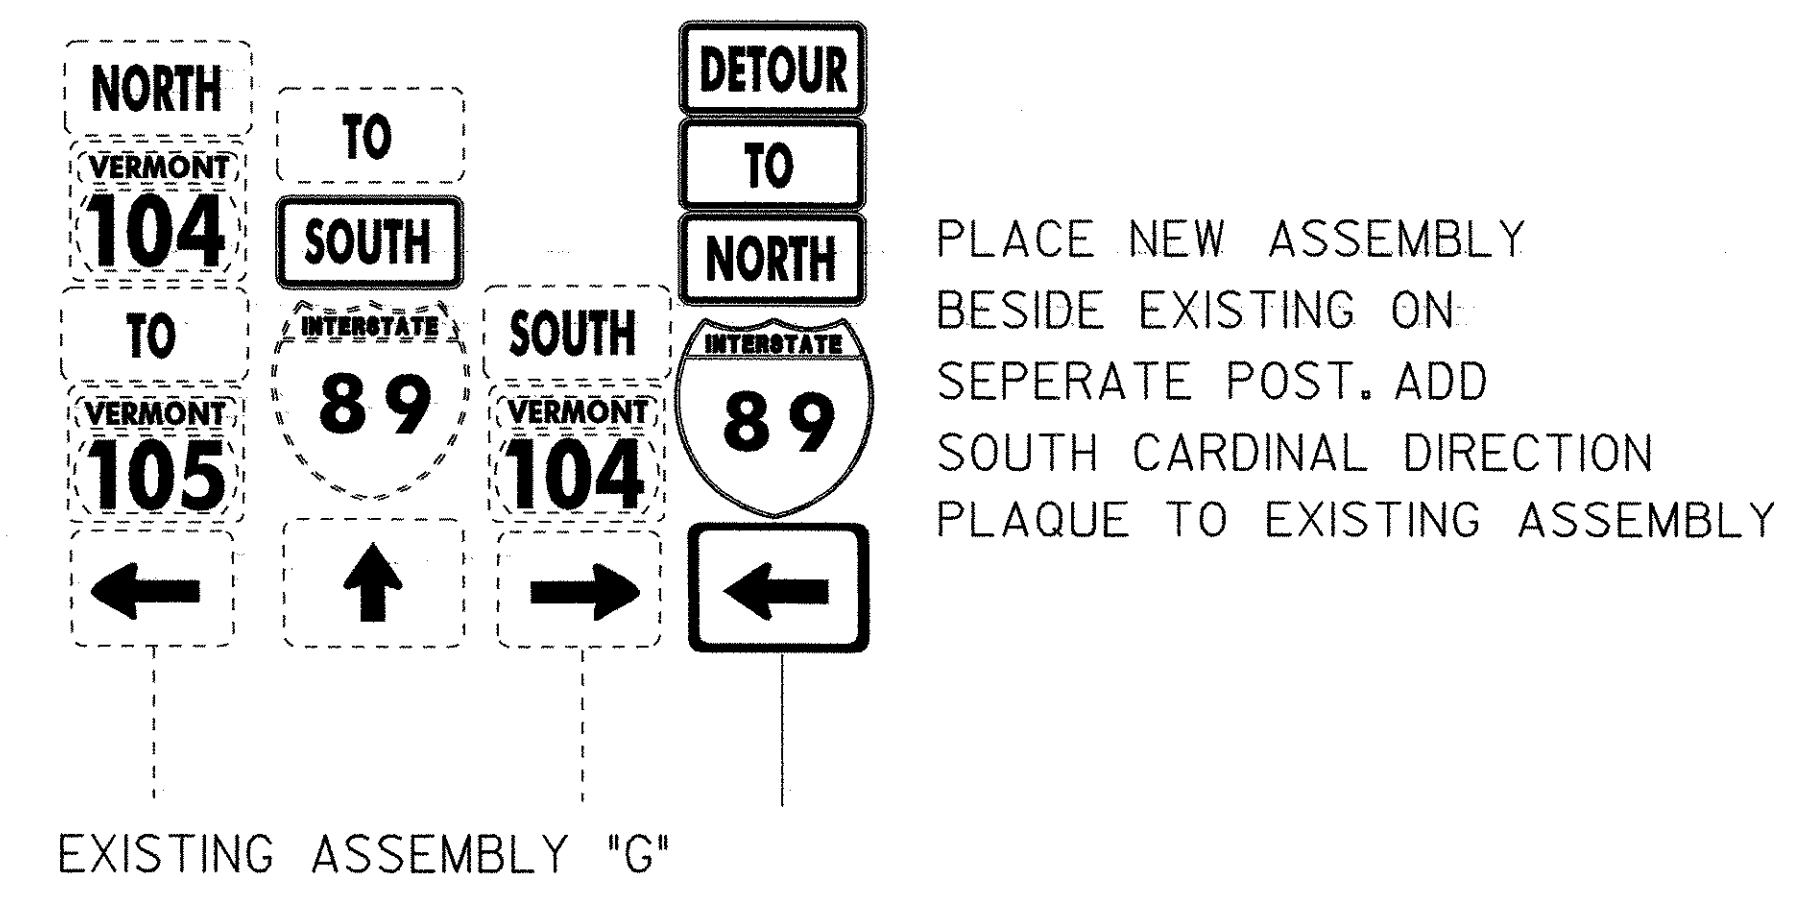
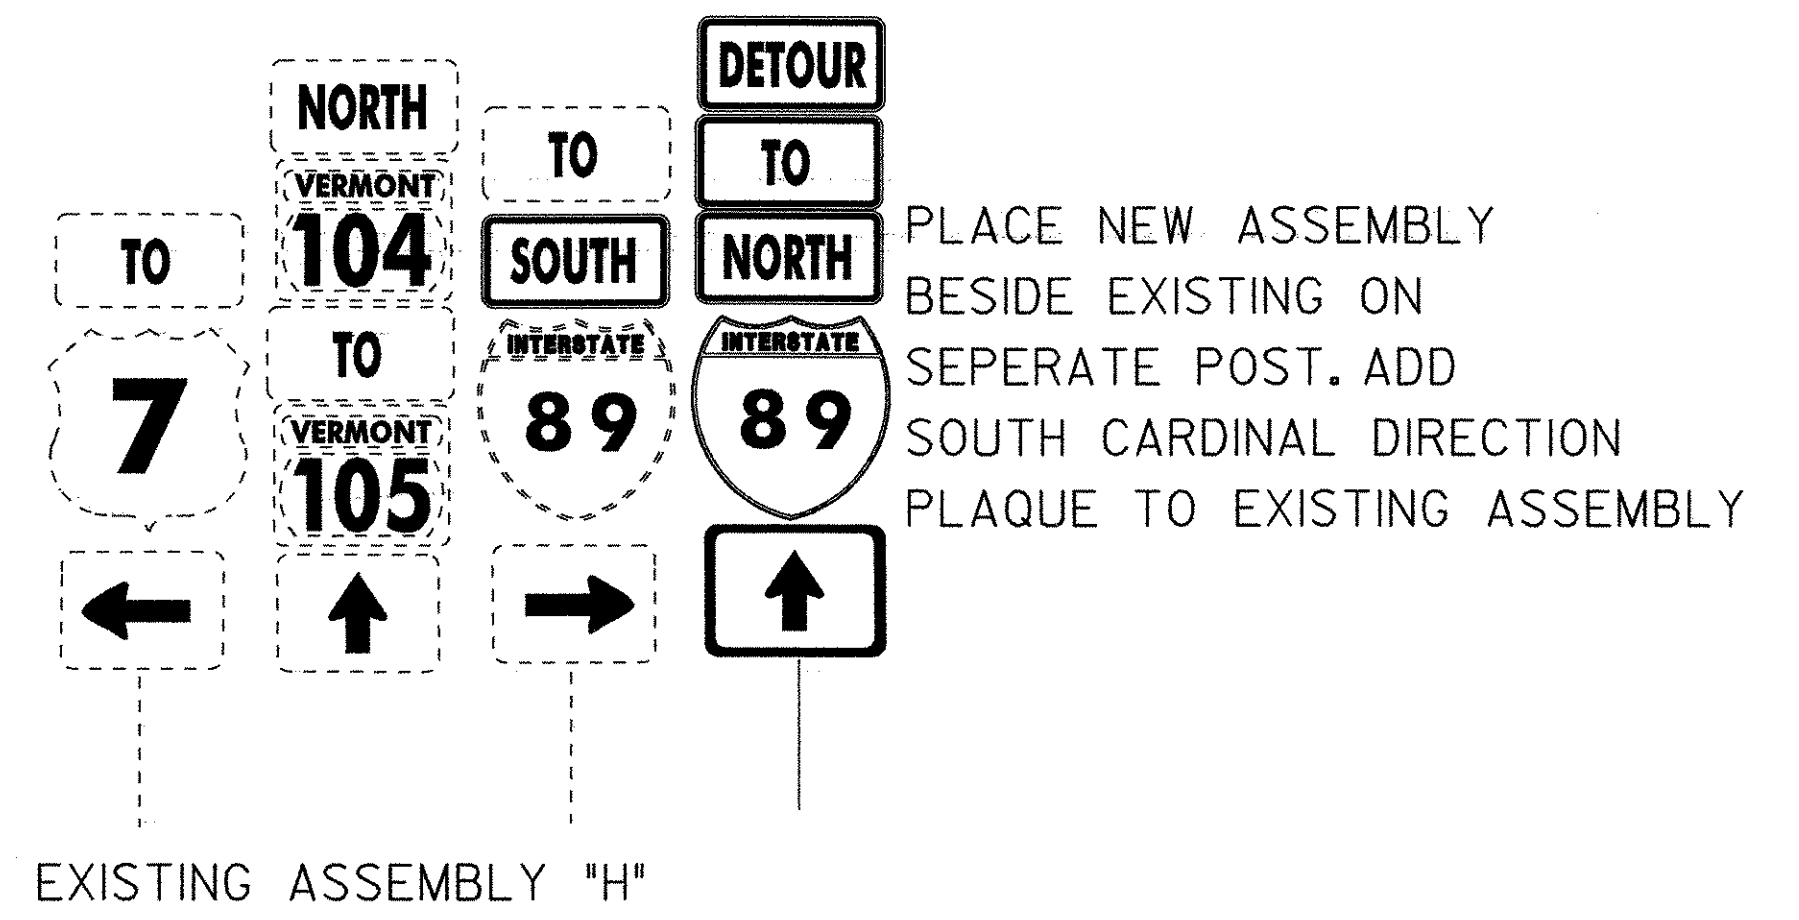


LEGEND:

- EXISTING
- NEW
- TYPE III BARRICADE
- ⊠ TYPE III BARRICADE (MOD.)

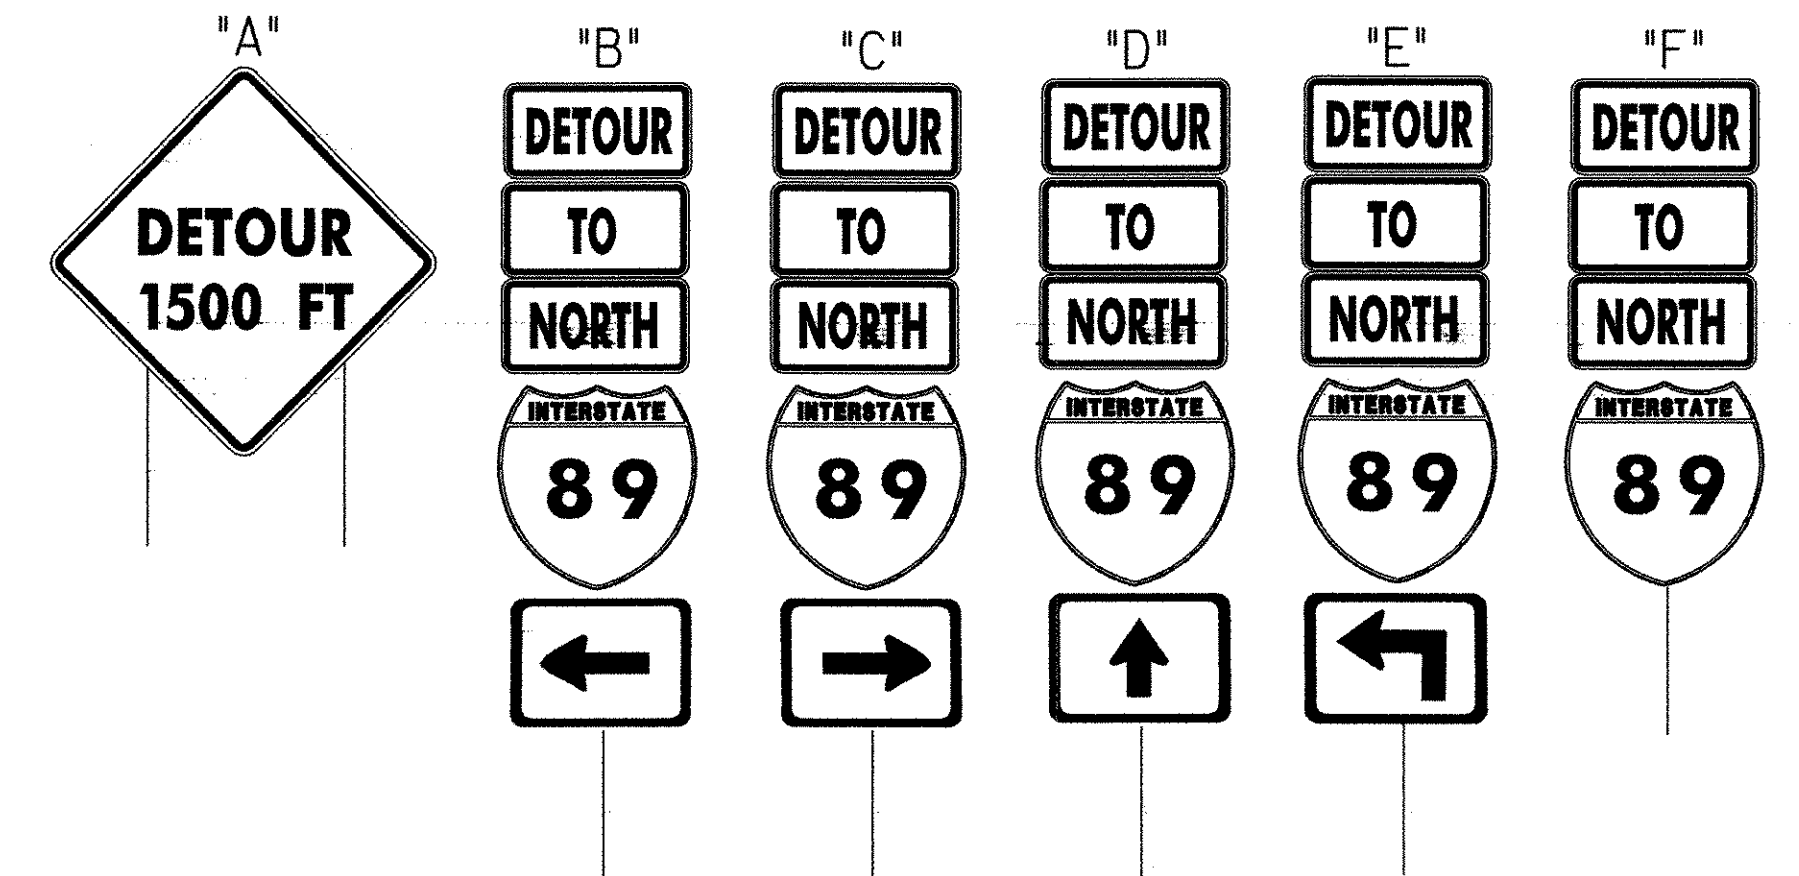

**TRAFFIC CONTROL PLAN
NOT TO SCALE**

PREPARED BY JHK DATE 9/99
 CHECKED BY DATE
 DESIGN SUPERVISOR ABK DATE 9/99
 PROJ. FAIRFAX-FAIRFIELD-ST. ALBANS
 IM 089-3 (27)
 PLOTTED: 05-JAN-2001
 SHEET 41A OF 370 SHEETS

/87a007b/design/ta007tc.i
 /87a007b/design/ta007tc.dgn