

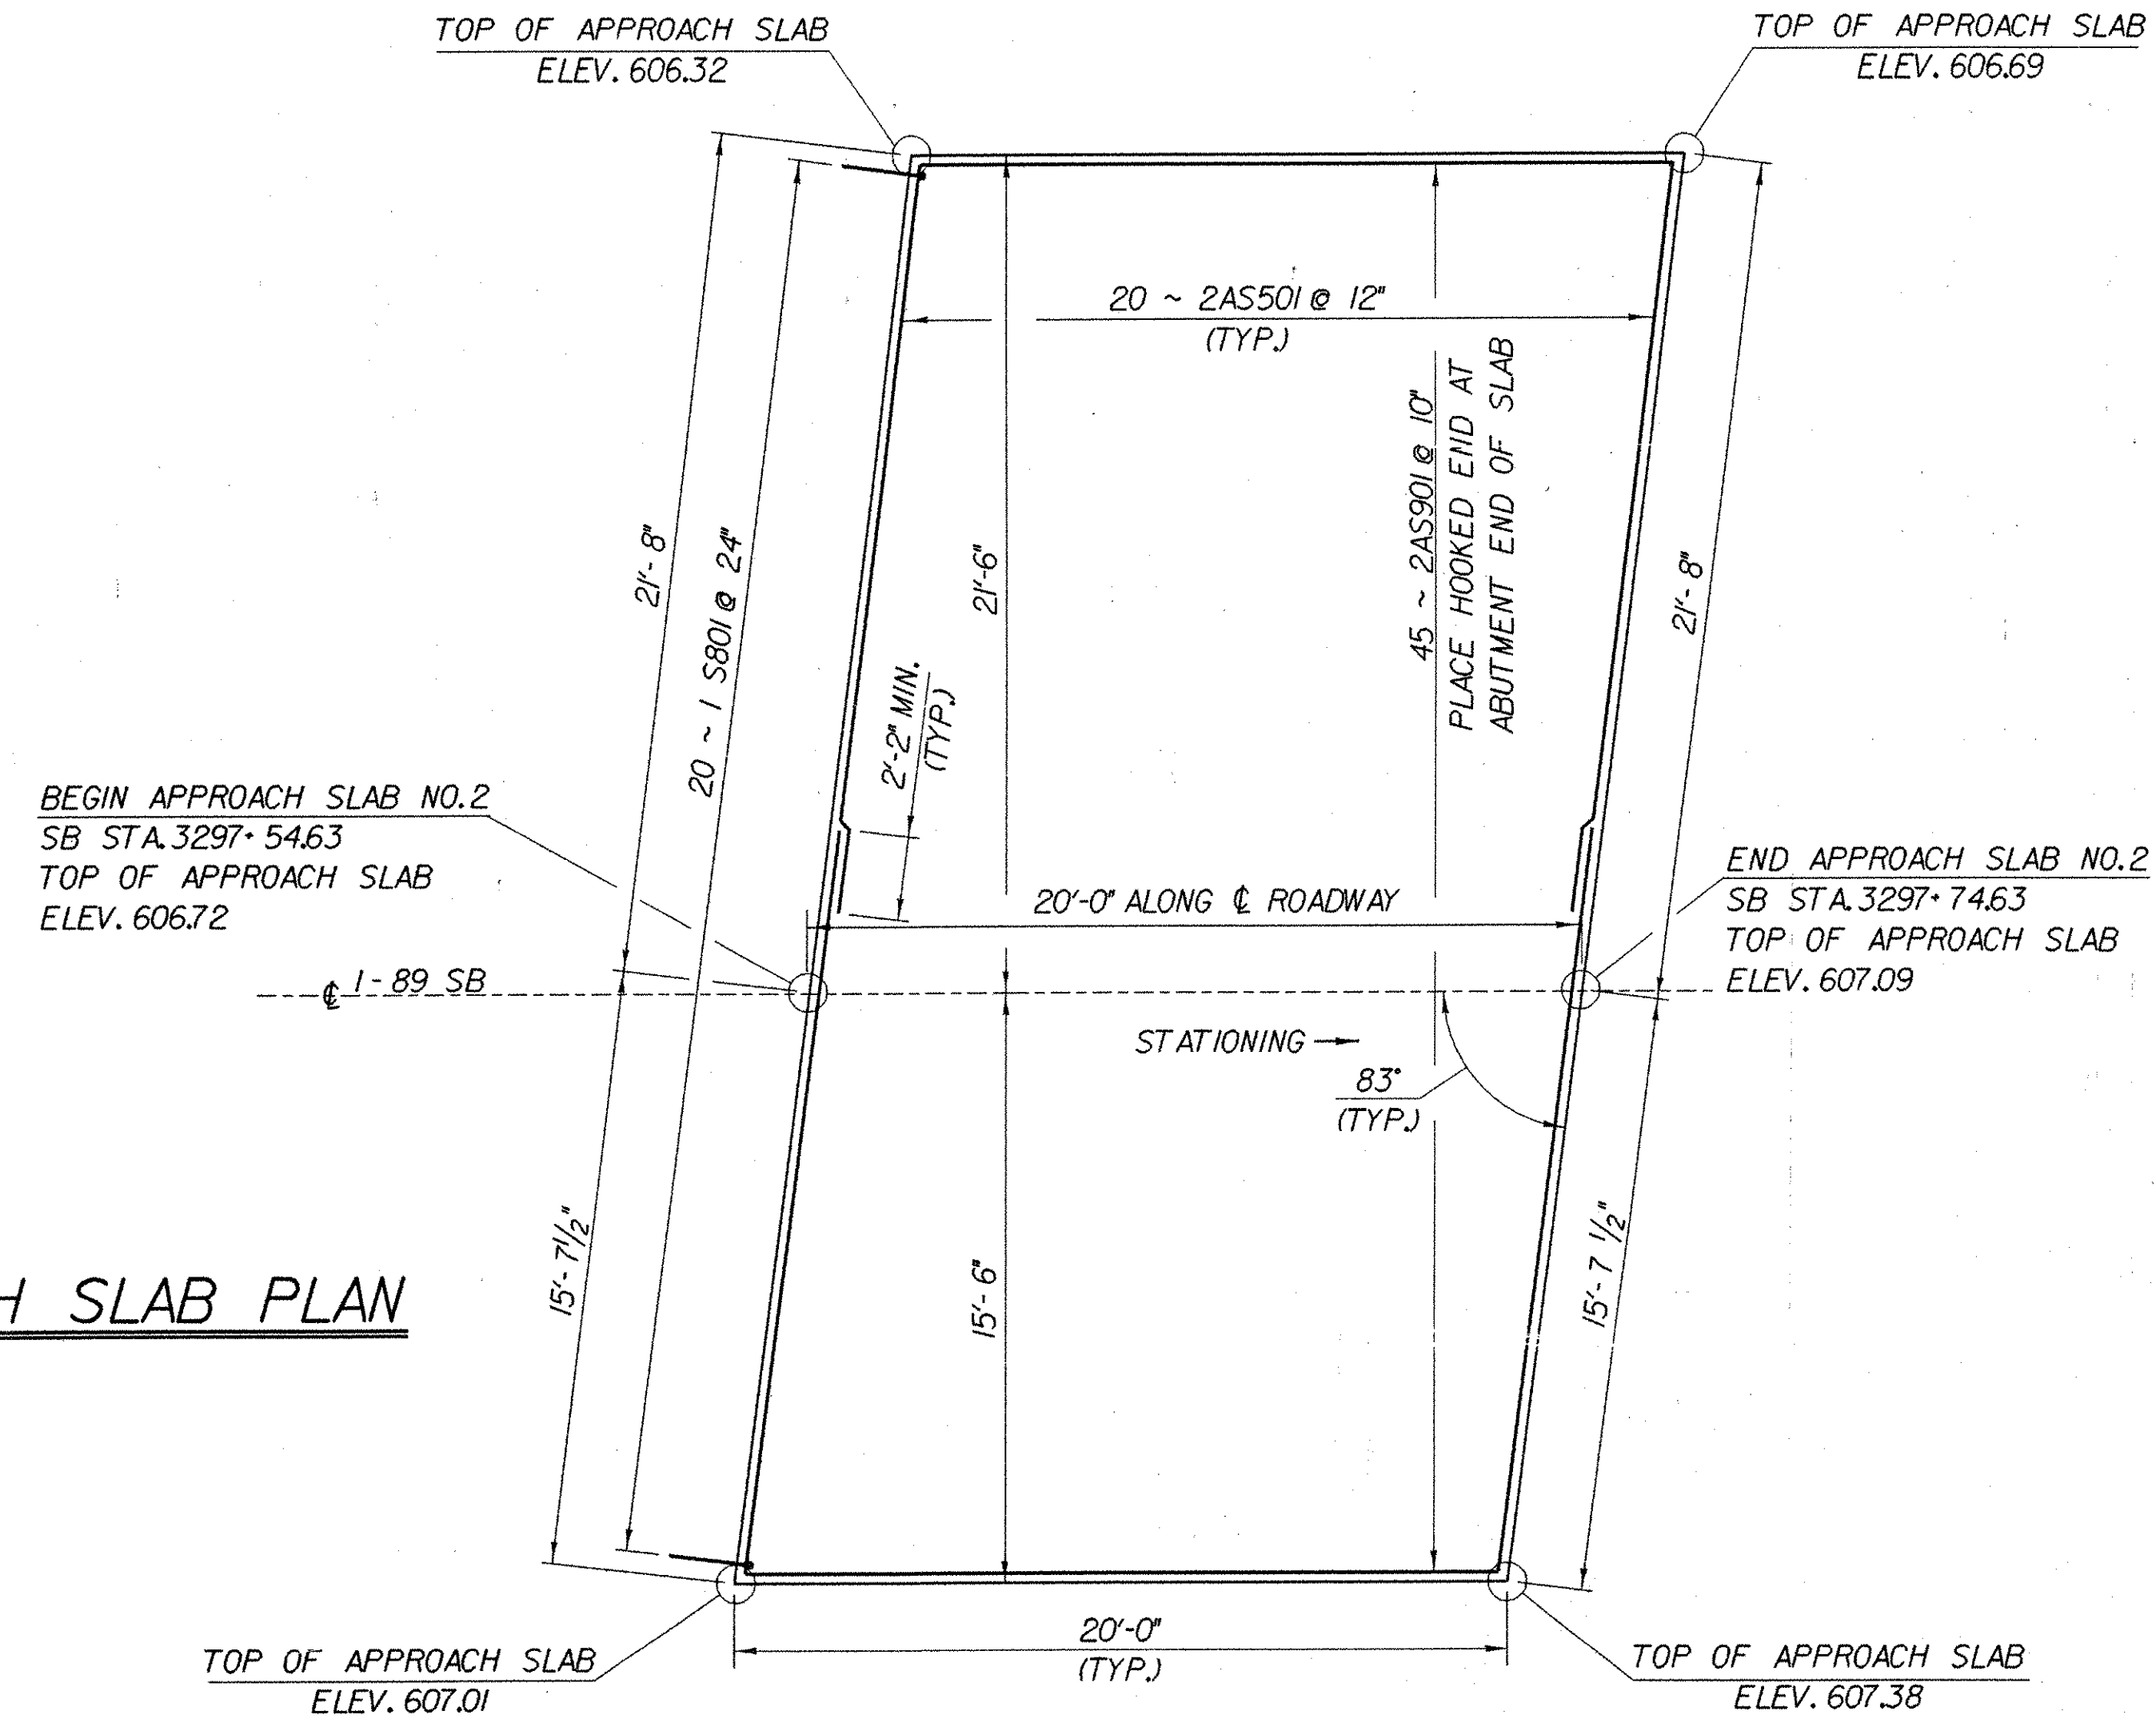


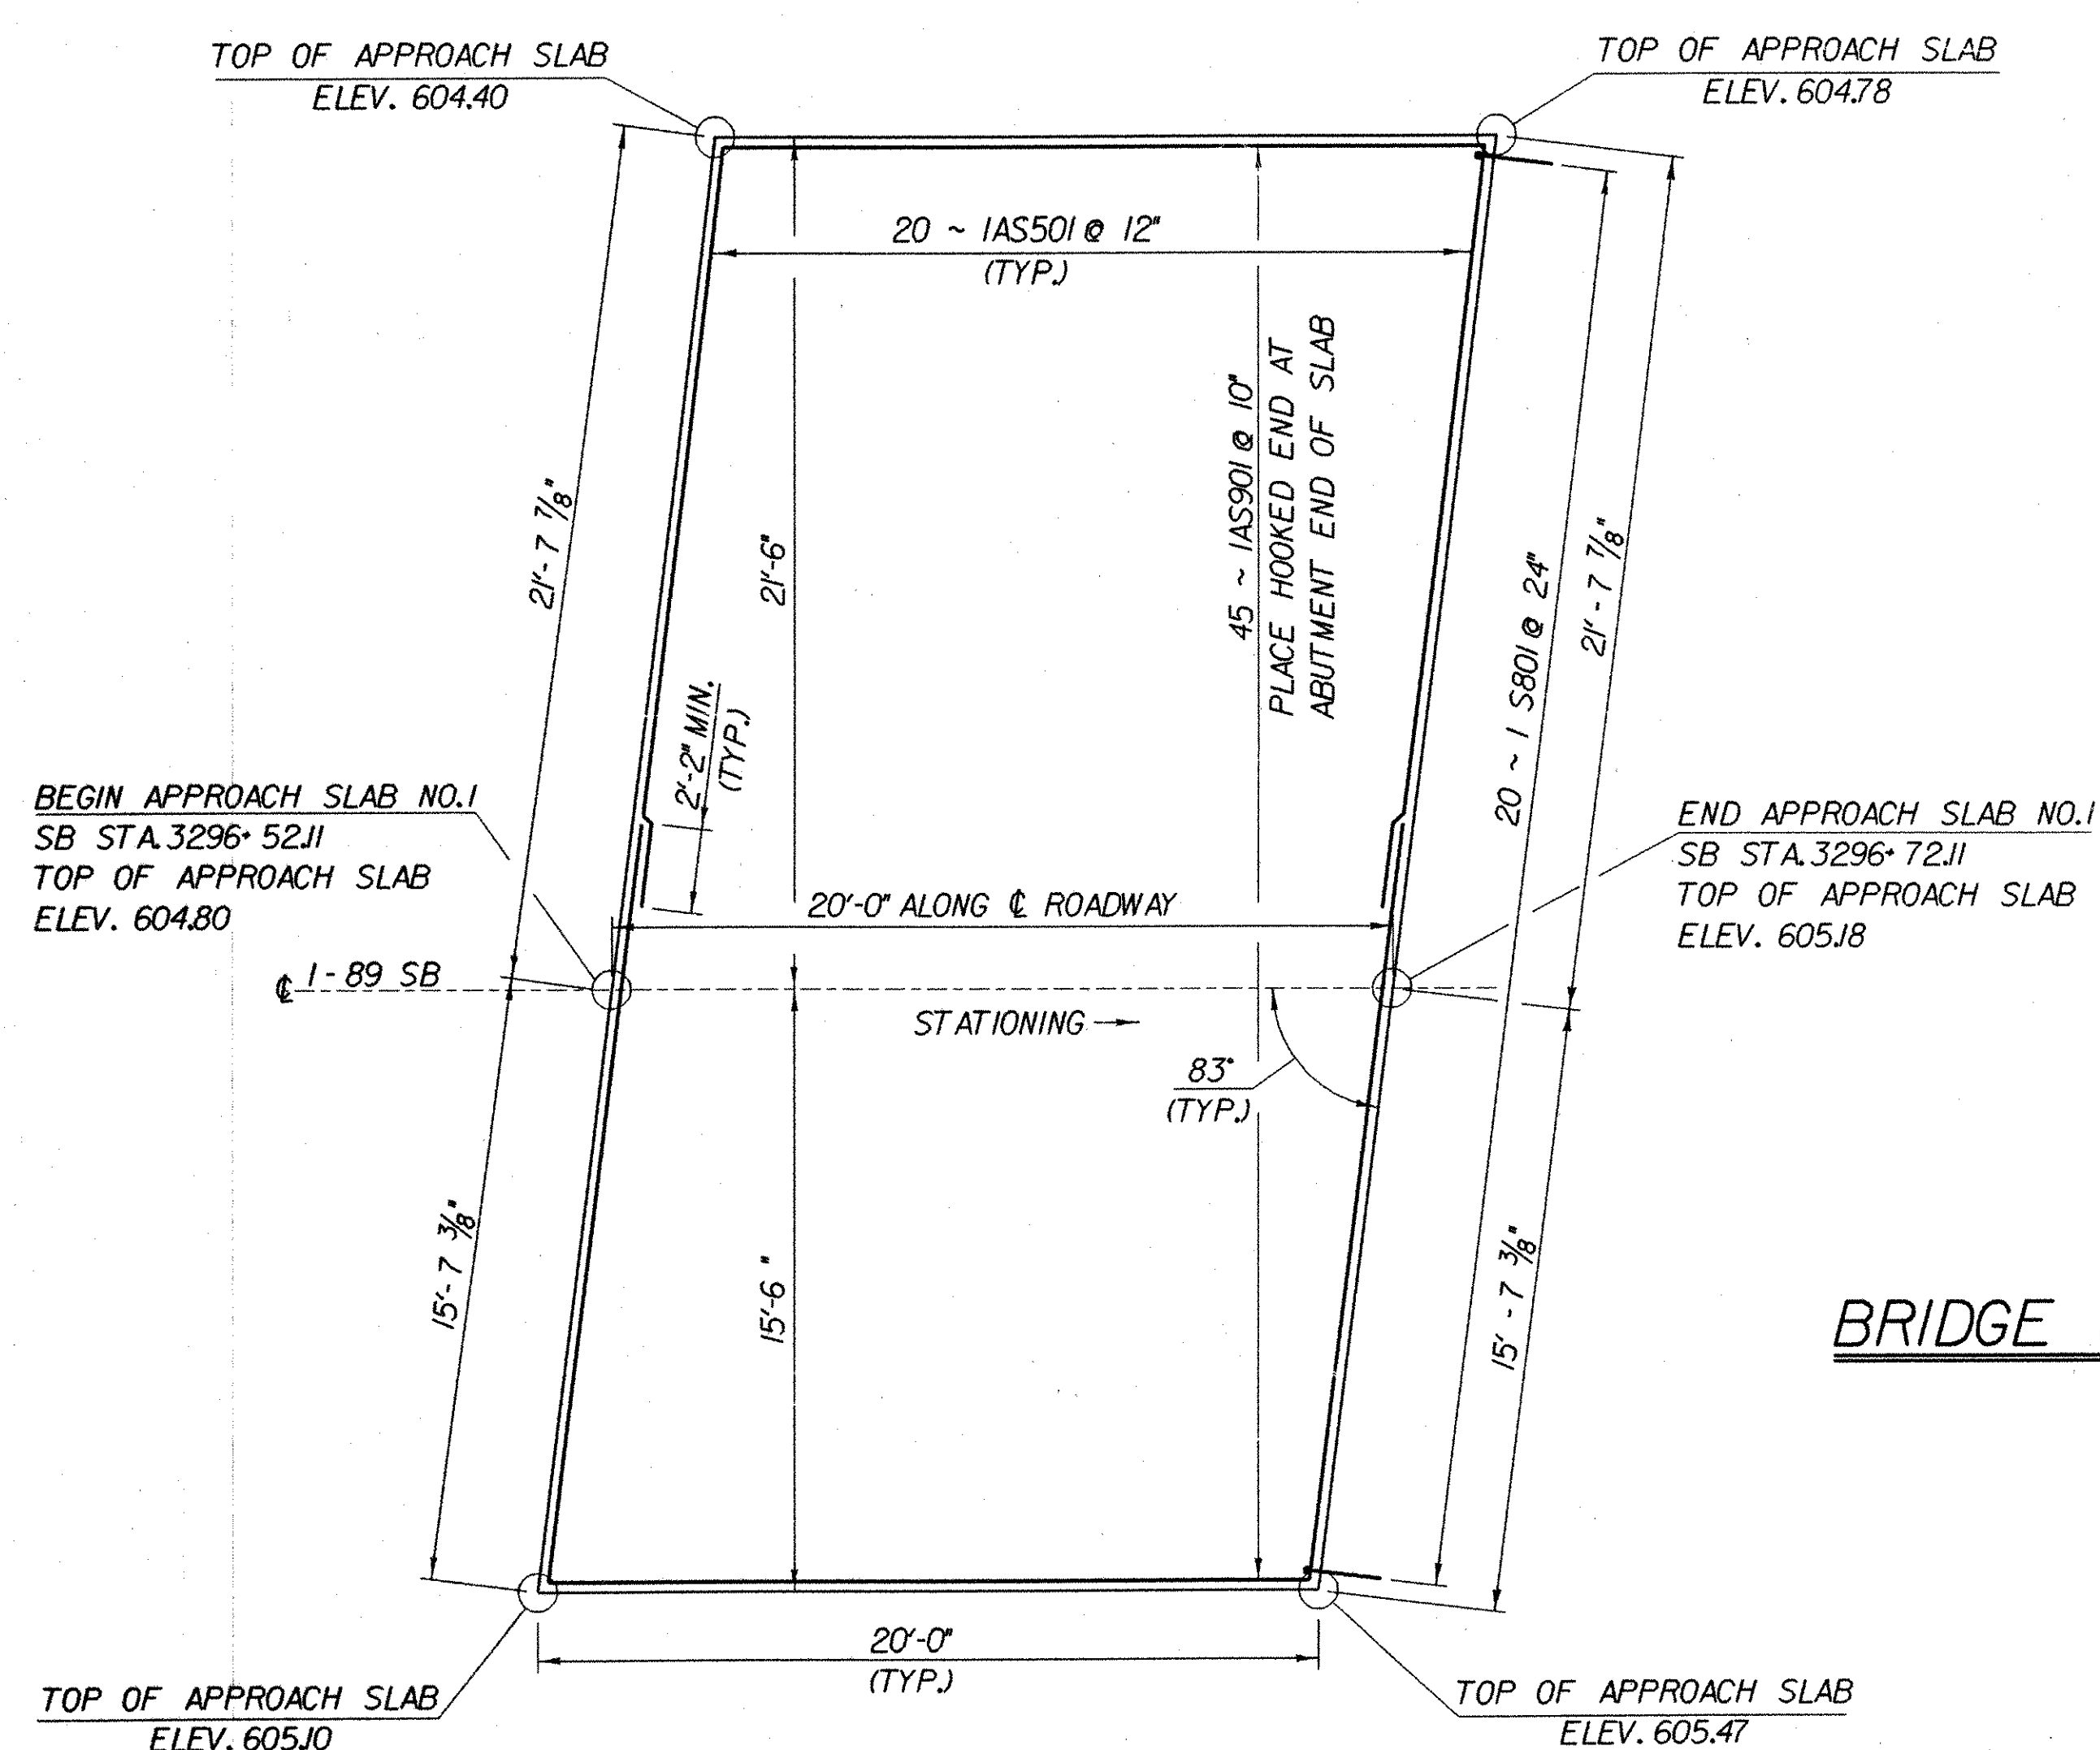


BRIDGE 87S APPROACH SLAB PLAN
SCALE: 1/4" = 1'-0"

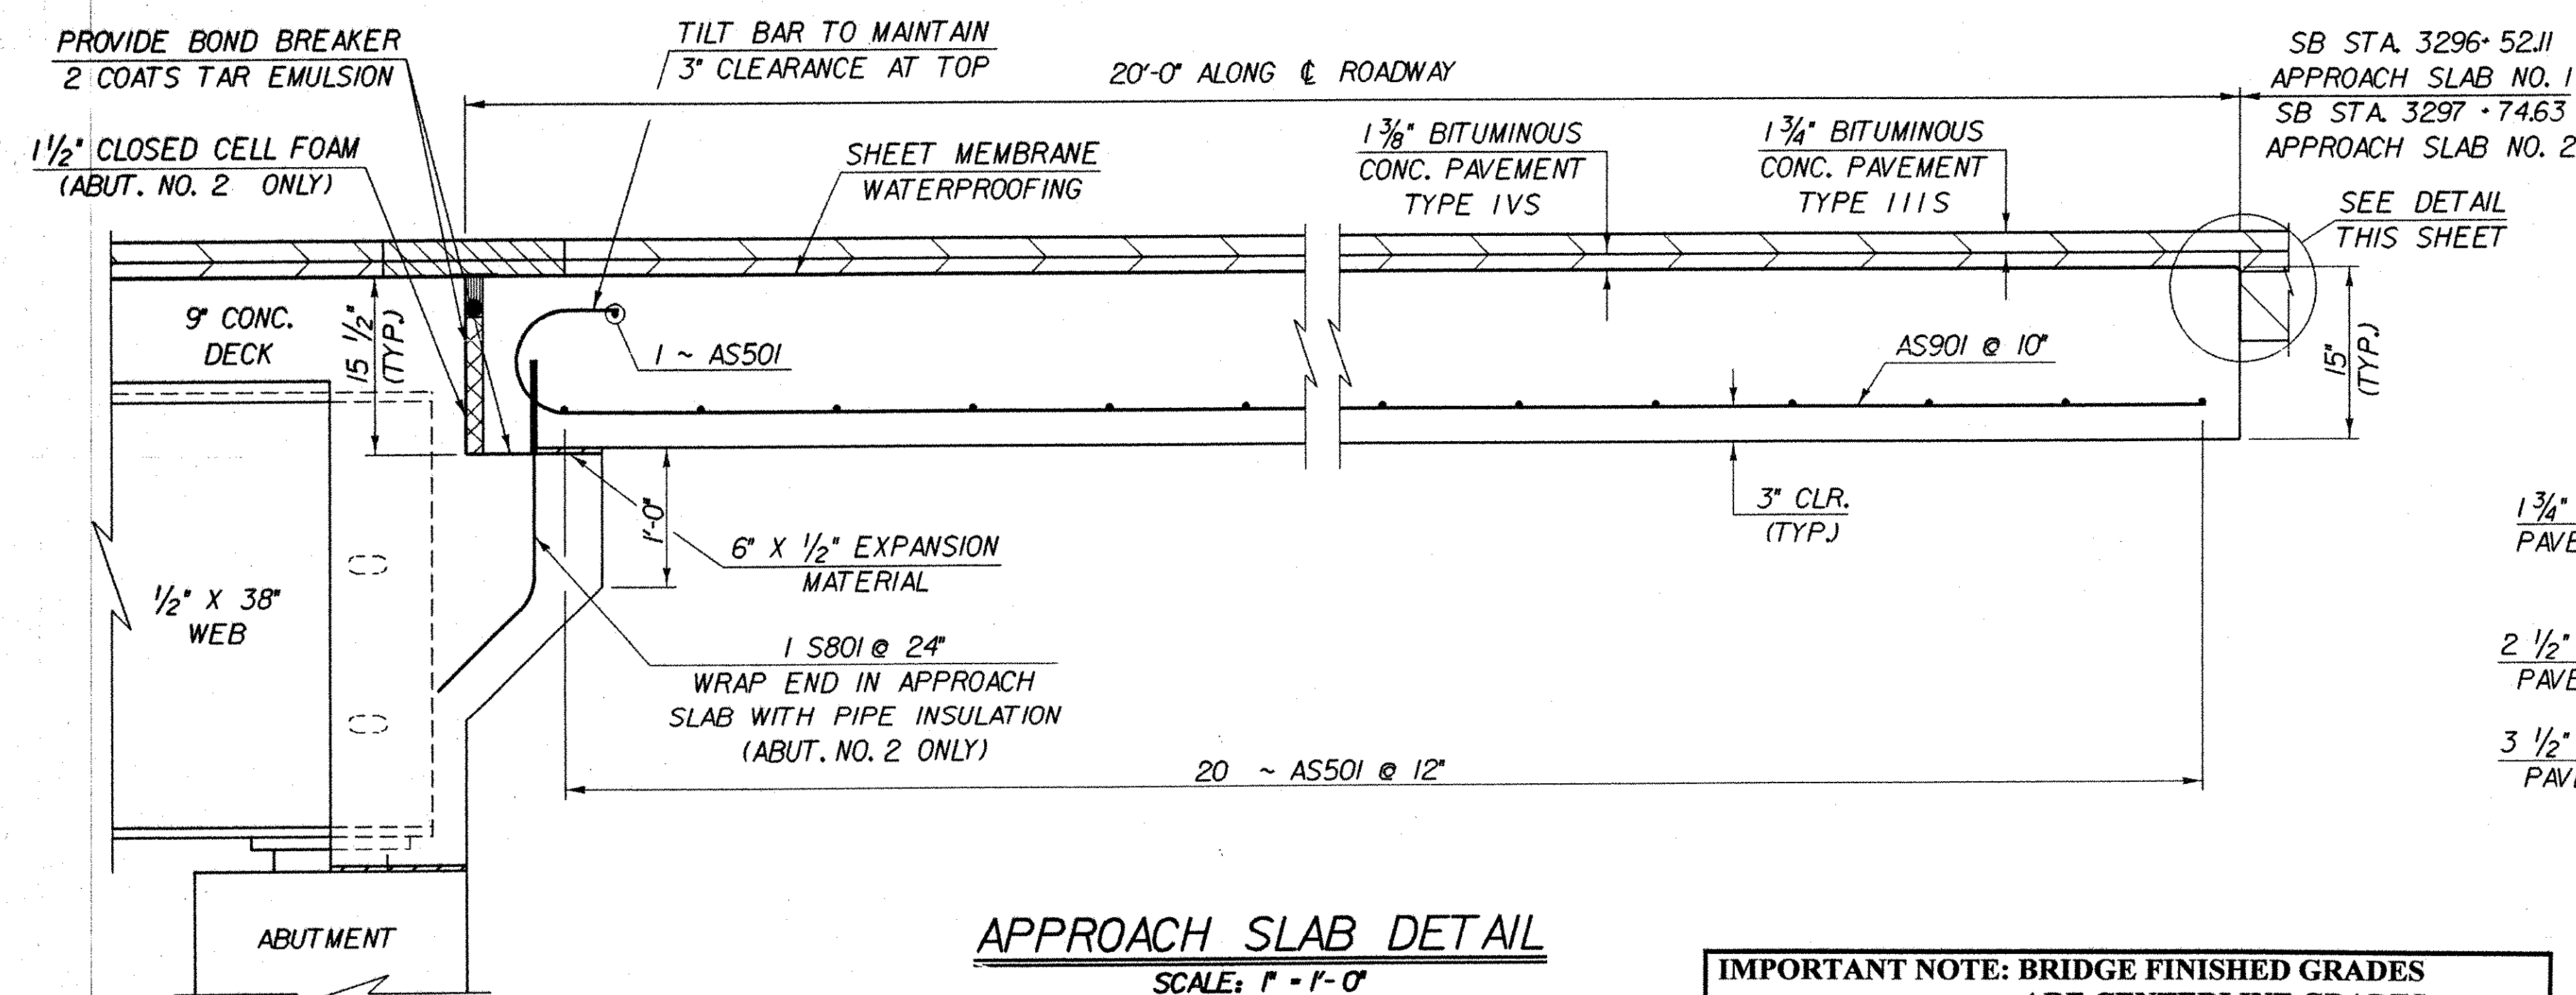


APPROACH SLAB DETAIL
SCALE: 1" = 1'-0"

IMPORTANT NOTE: BRIDGE FINISHED GRADES ARE CENTERLINE GRADES.

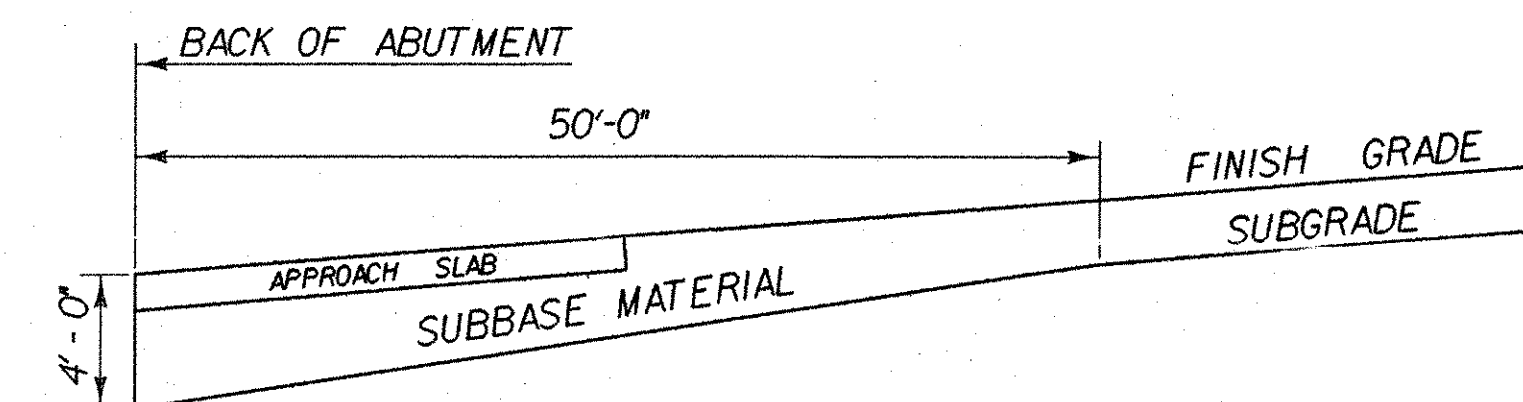

SUBBASE DETAIL AT ABUTMENTS
(ELEVATION IN CUT AND FILL)
NOT TO SCALE

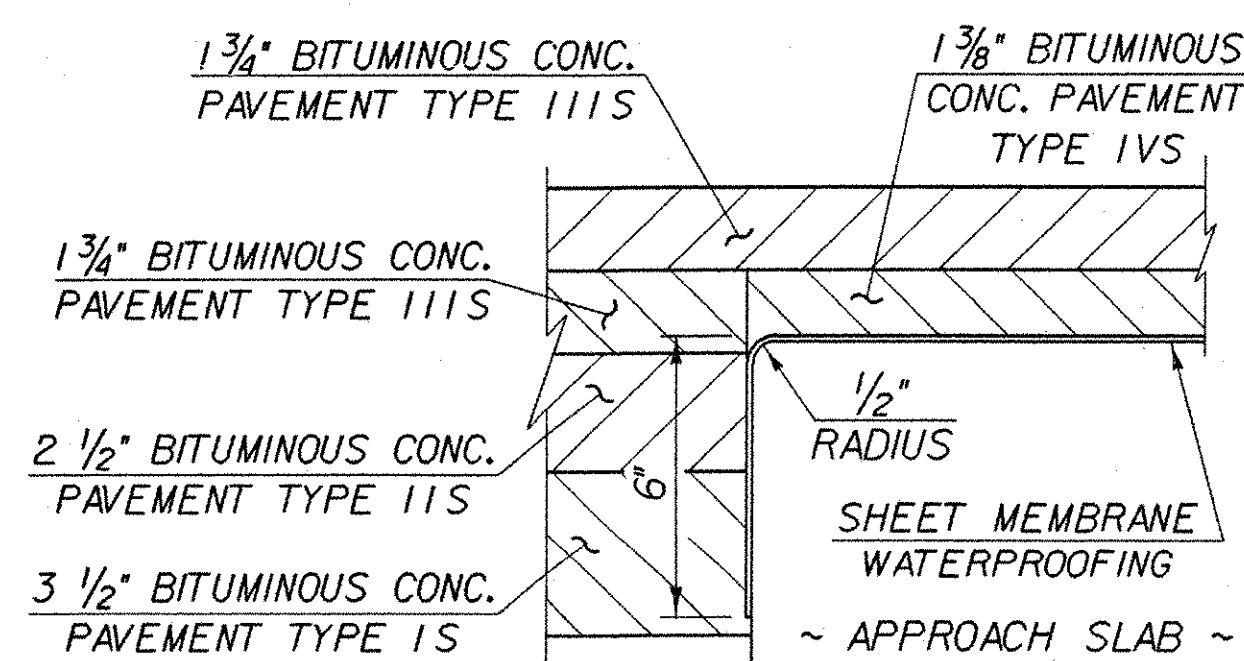

DETAIL FOR SHEET MEMBRANE AT APPROACH SLAB END
SCALE: 3" = 1'-0"

STATE OF VERMONT AGENCY OF TRANSPORTATION			
Town Of	FAIRFAX-FAIRFIELD-ST. ALBANS	Bridge No.	87 S
Highway No.	1-89	Log Sta.	
		Surv. Sta.	
1-89 OVER VT 104			
87S APPROACH SLAB DETAILS			
Designed By	M. LOZIER	Drawn By	K. CHISHOLM
Checked By	G. ROY	Date	10/99
		Bridge Design Supervisor	R. R. WHITCOMB
		Date	11/99
PROJECT	FAIRFAX-FAIRFIELD-ST. ALBANS		
	1 M 089 - 3 (27)		
I.G.C. Info.	960056Structures.ssd056sp2.dgn	sa056sp6j	
Bridge Sheet No.	BR213	Sheet	91 of 370

PLOTTED 21-SEP-2000