



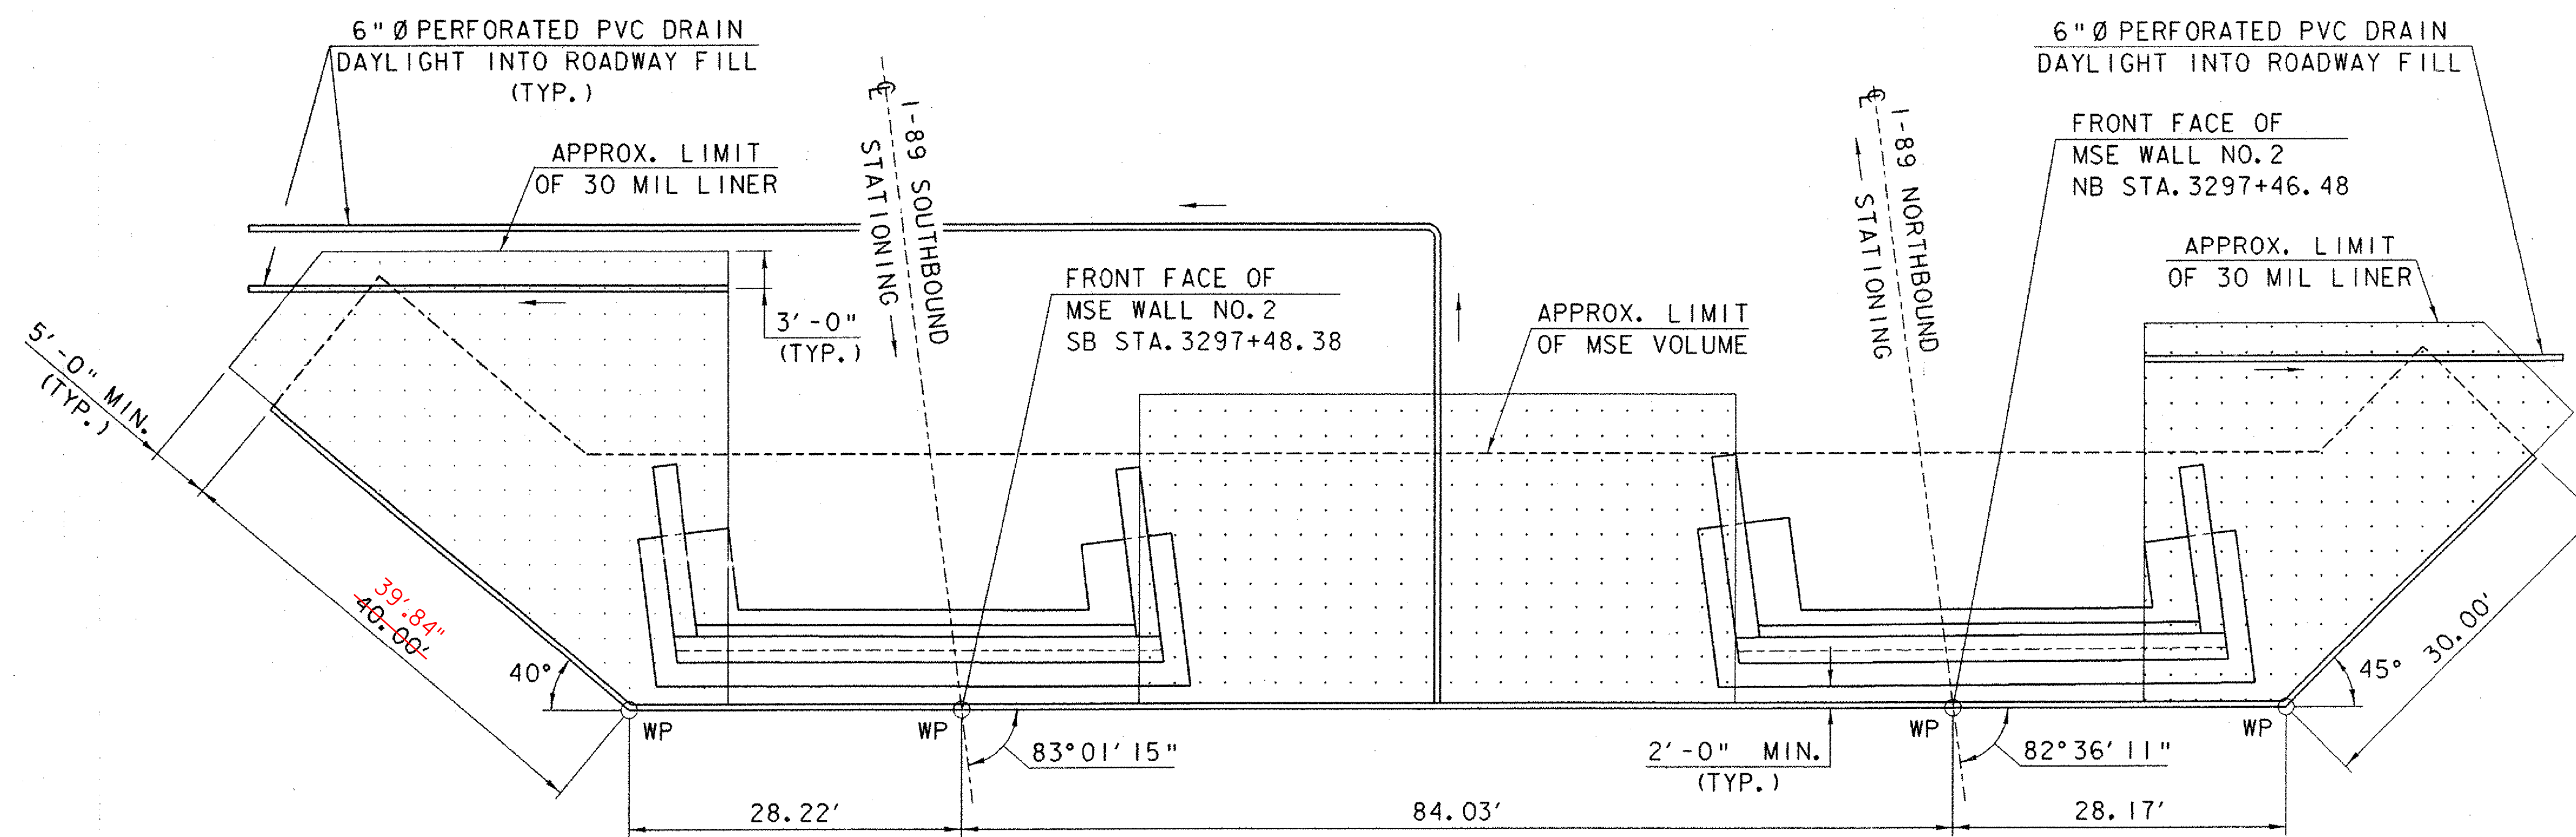


MSE WALL NO. 2 PLAN
SCALE: 1" = 10'-0"

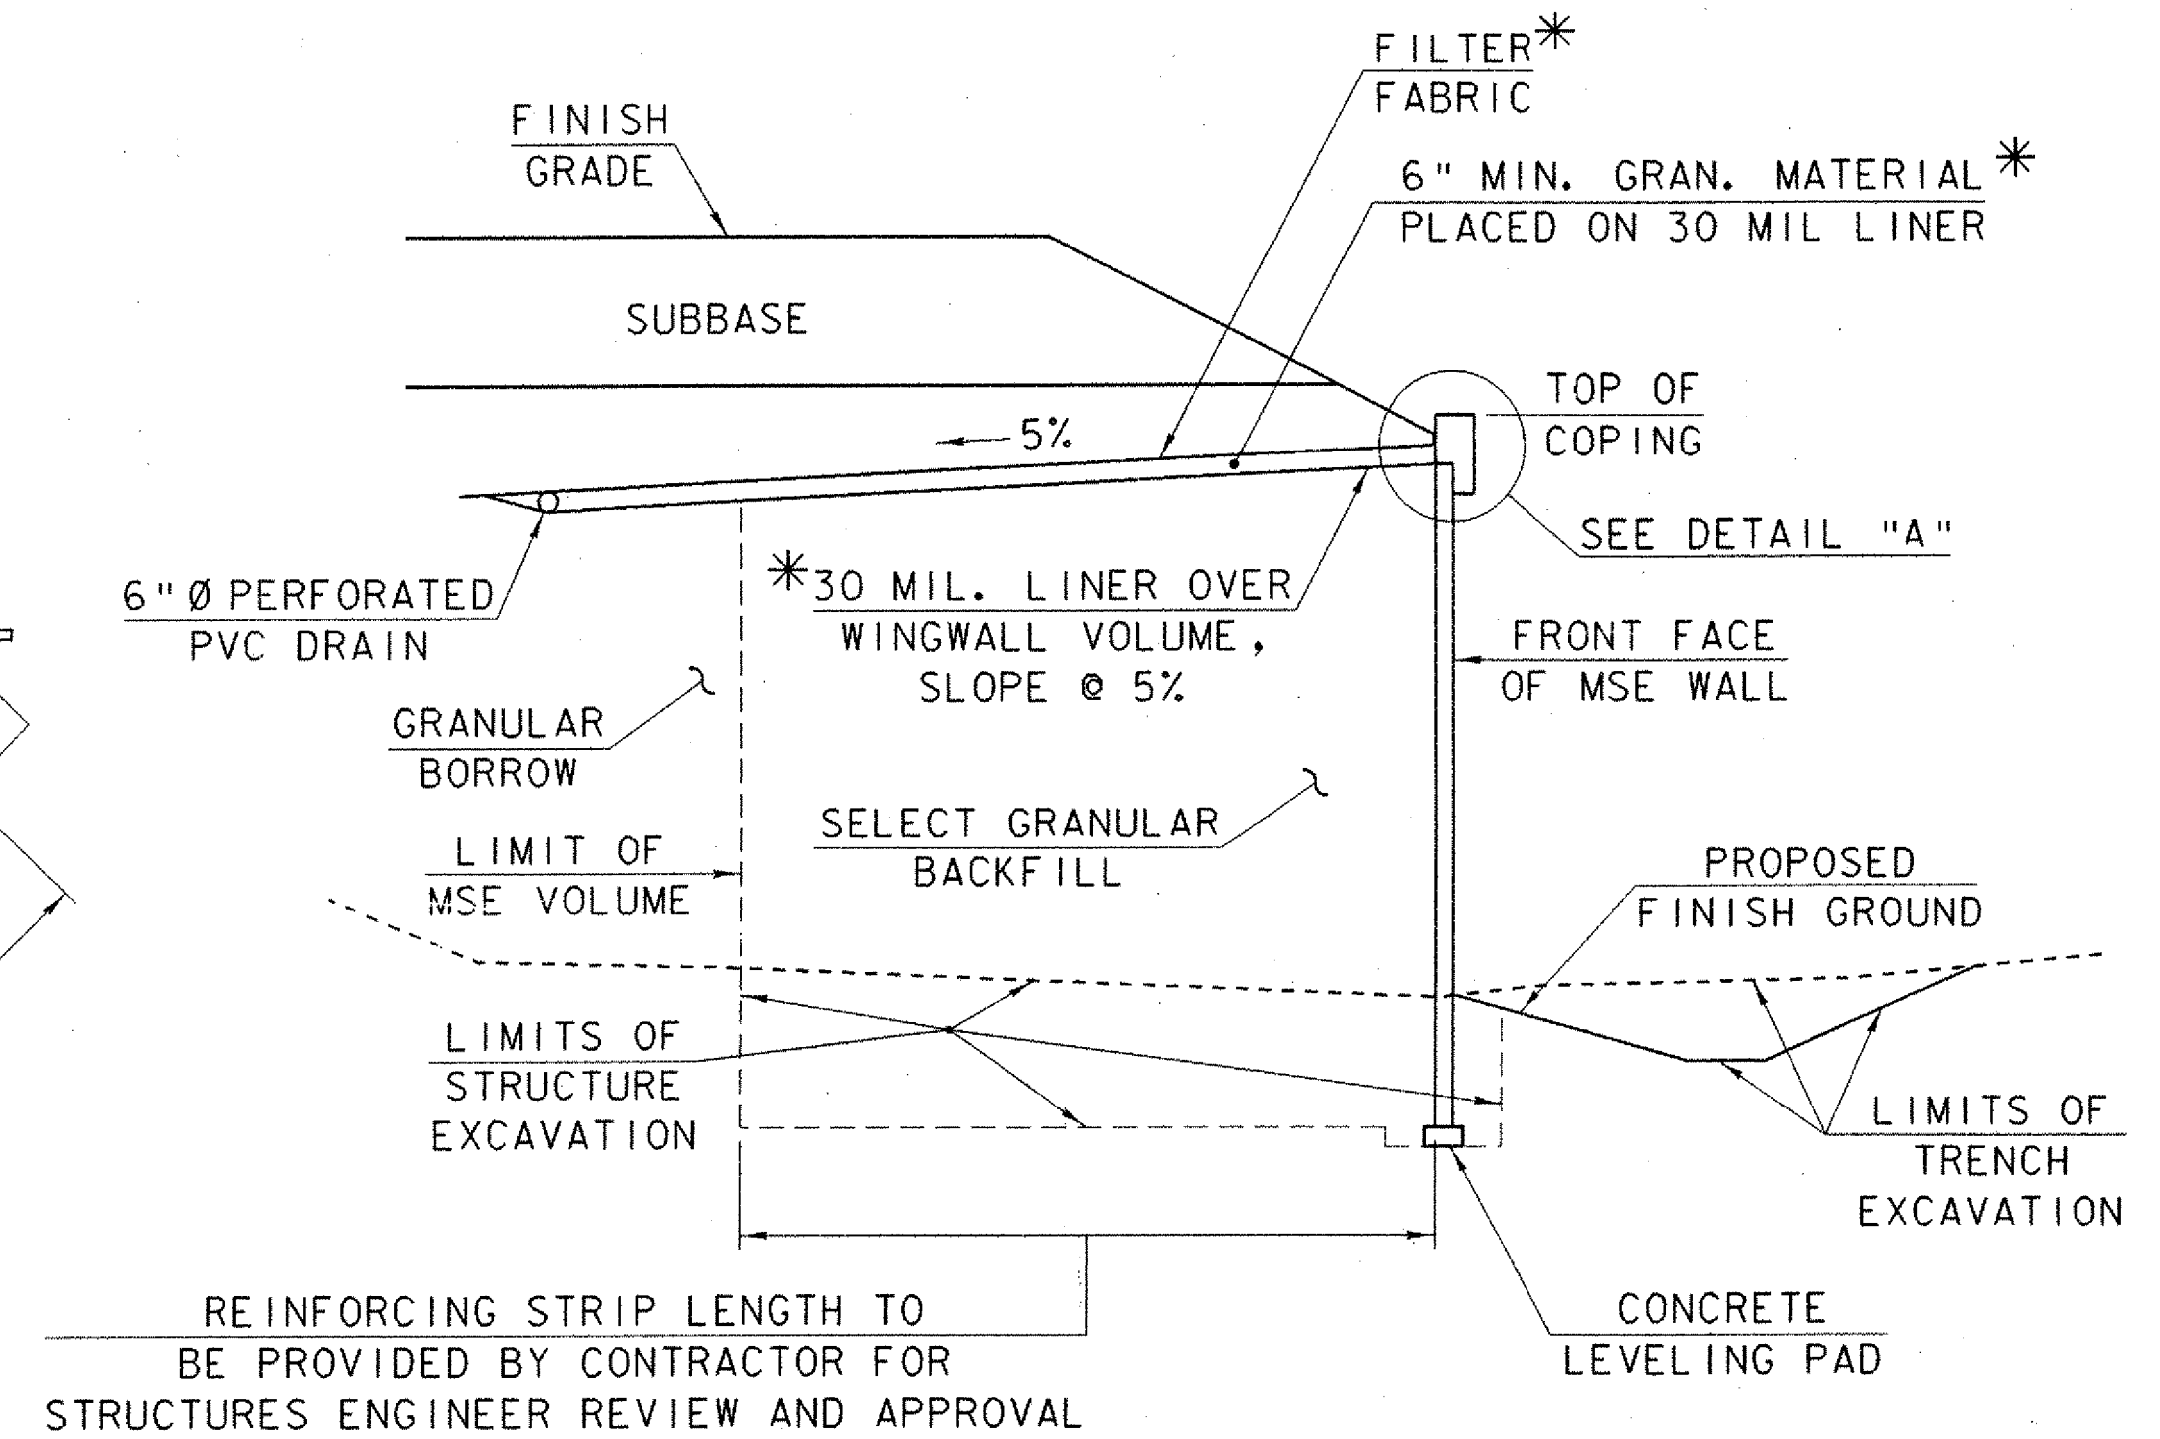


TYPICAL SECTION THRU WINGWALL
SCALE: 1" = 5'-0"

* SEE NOTE NO. 4 ON SHEET BR231.

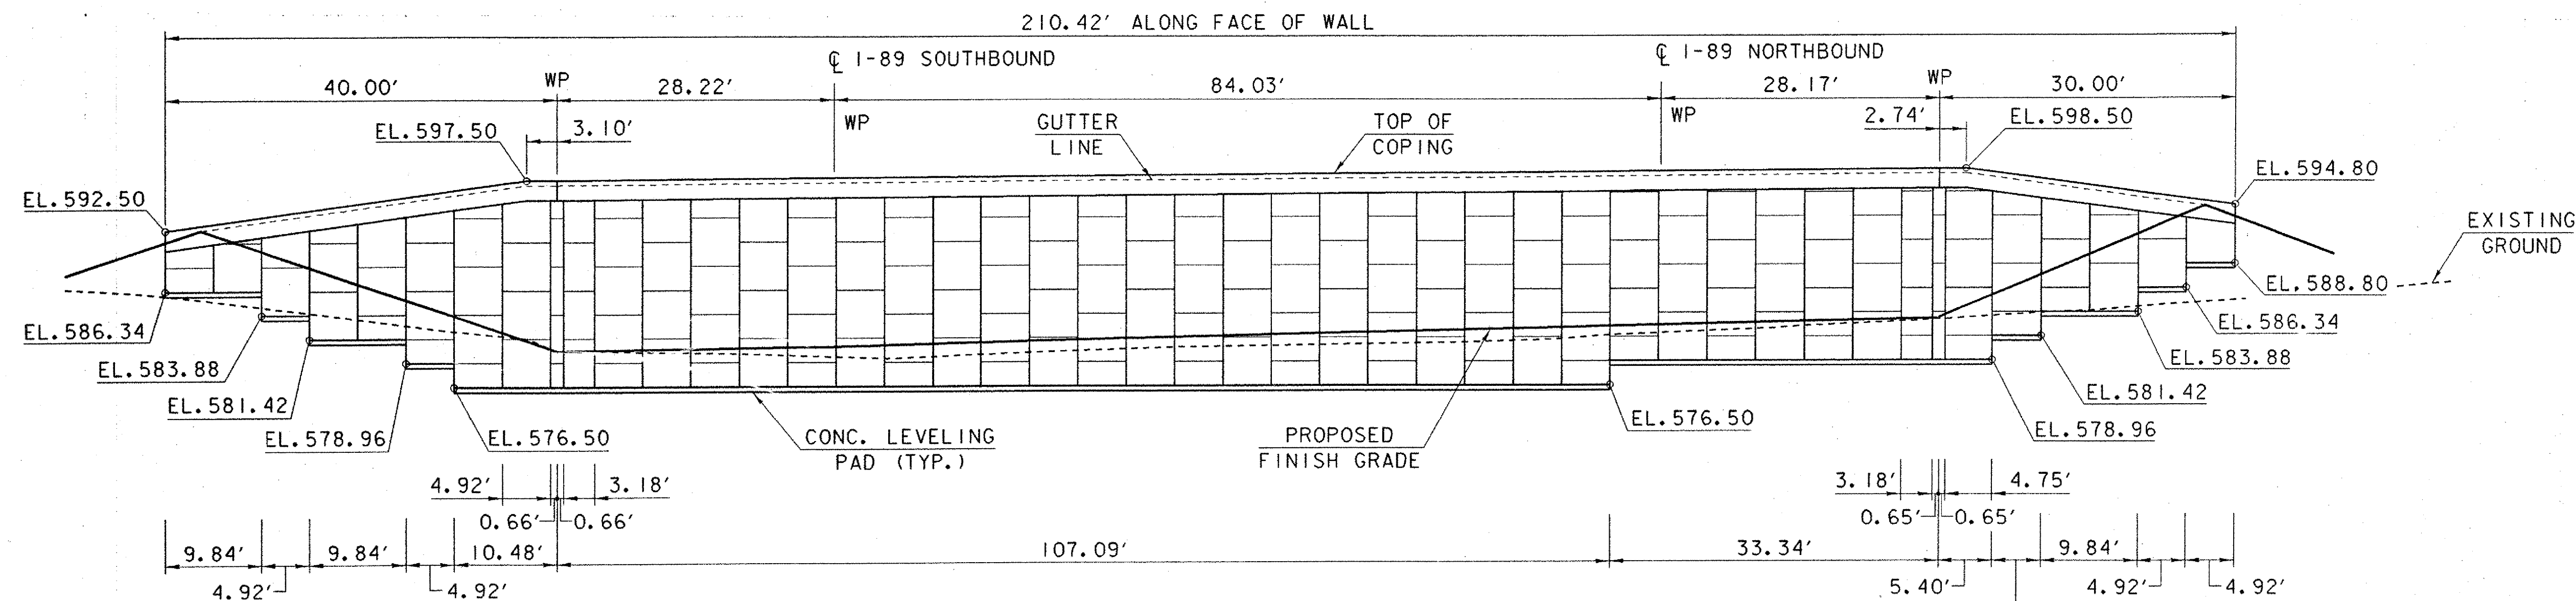

MSE WALL NO. 2 ELEVATION
SCALE: 1" = 10'-0"

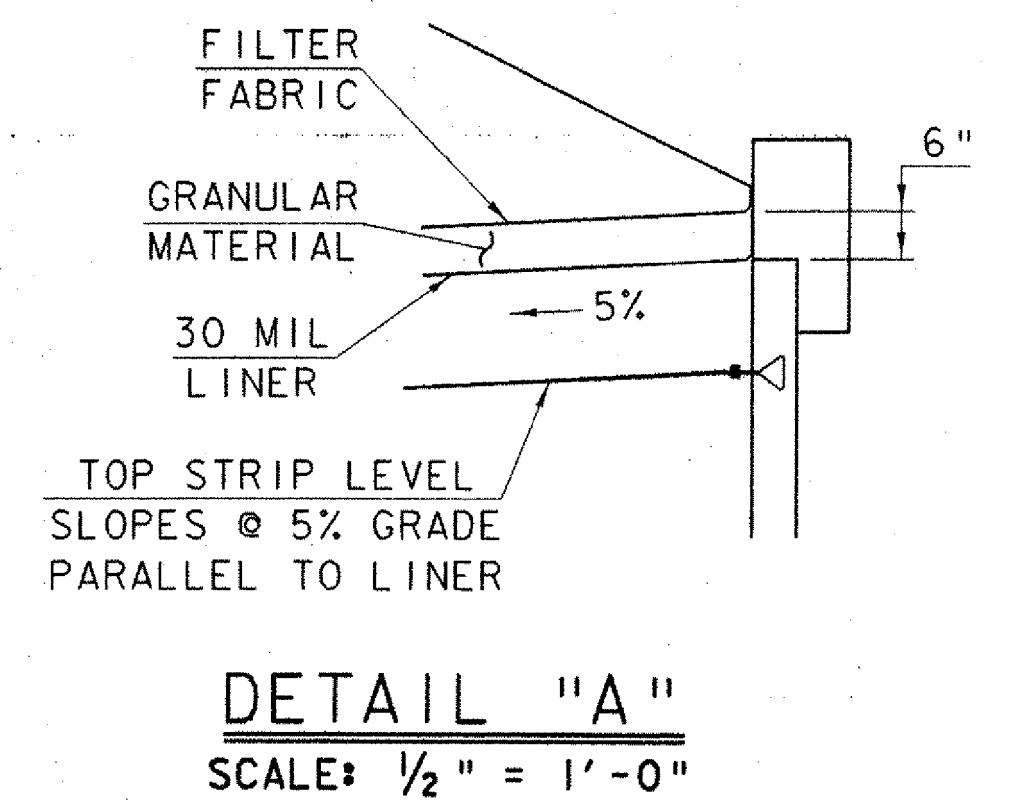

DETAIL "A"
SCALE: 1/2" = 1'-0"

**IMPORTANT NOTE: BRIDGE FINISHED GRADES
ARE CENTERLINE GRADES.**

STATE OF VERMONT AGENCY OF TRANSPORTATION			
Town of FAIRFAX-FAIRFIELD-ST. ALBANS	Bridge No.	87 N&S	
Highway No.	1-89	Log Sta.	
1-89 OVER VT 104		Surv. Sta.	
MSE WALL NO. 2 PLAN AND ELEVATION			
Designed By G. ROY	Drawn By G. ROY		
Checked By M. LOZIER	Date 11/99	Bridge Design Supervisor R. R. WHITCOMB	Date 11/99
PROJECT FAIRFAX-FAIRFIELD-ST. ALBANS		PROJECT NO. 1M 089 - 3 (27)	
I.G.C. Info. 196a056Structures\sa056mwdgn		sa056mw21	
Bridge Sheet No. BR232		Sheet 110 of 370	

PLOTTED 21-SEP-2000