




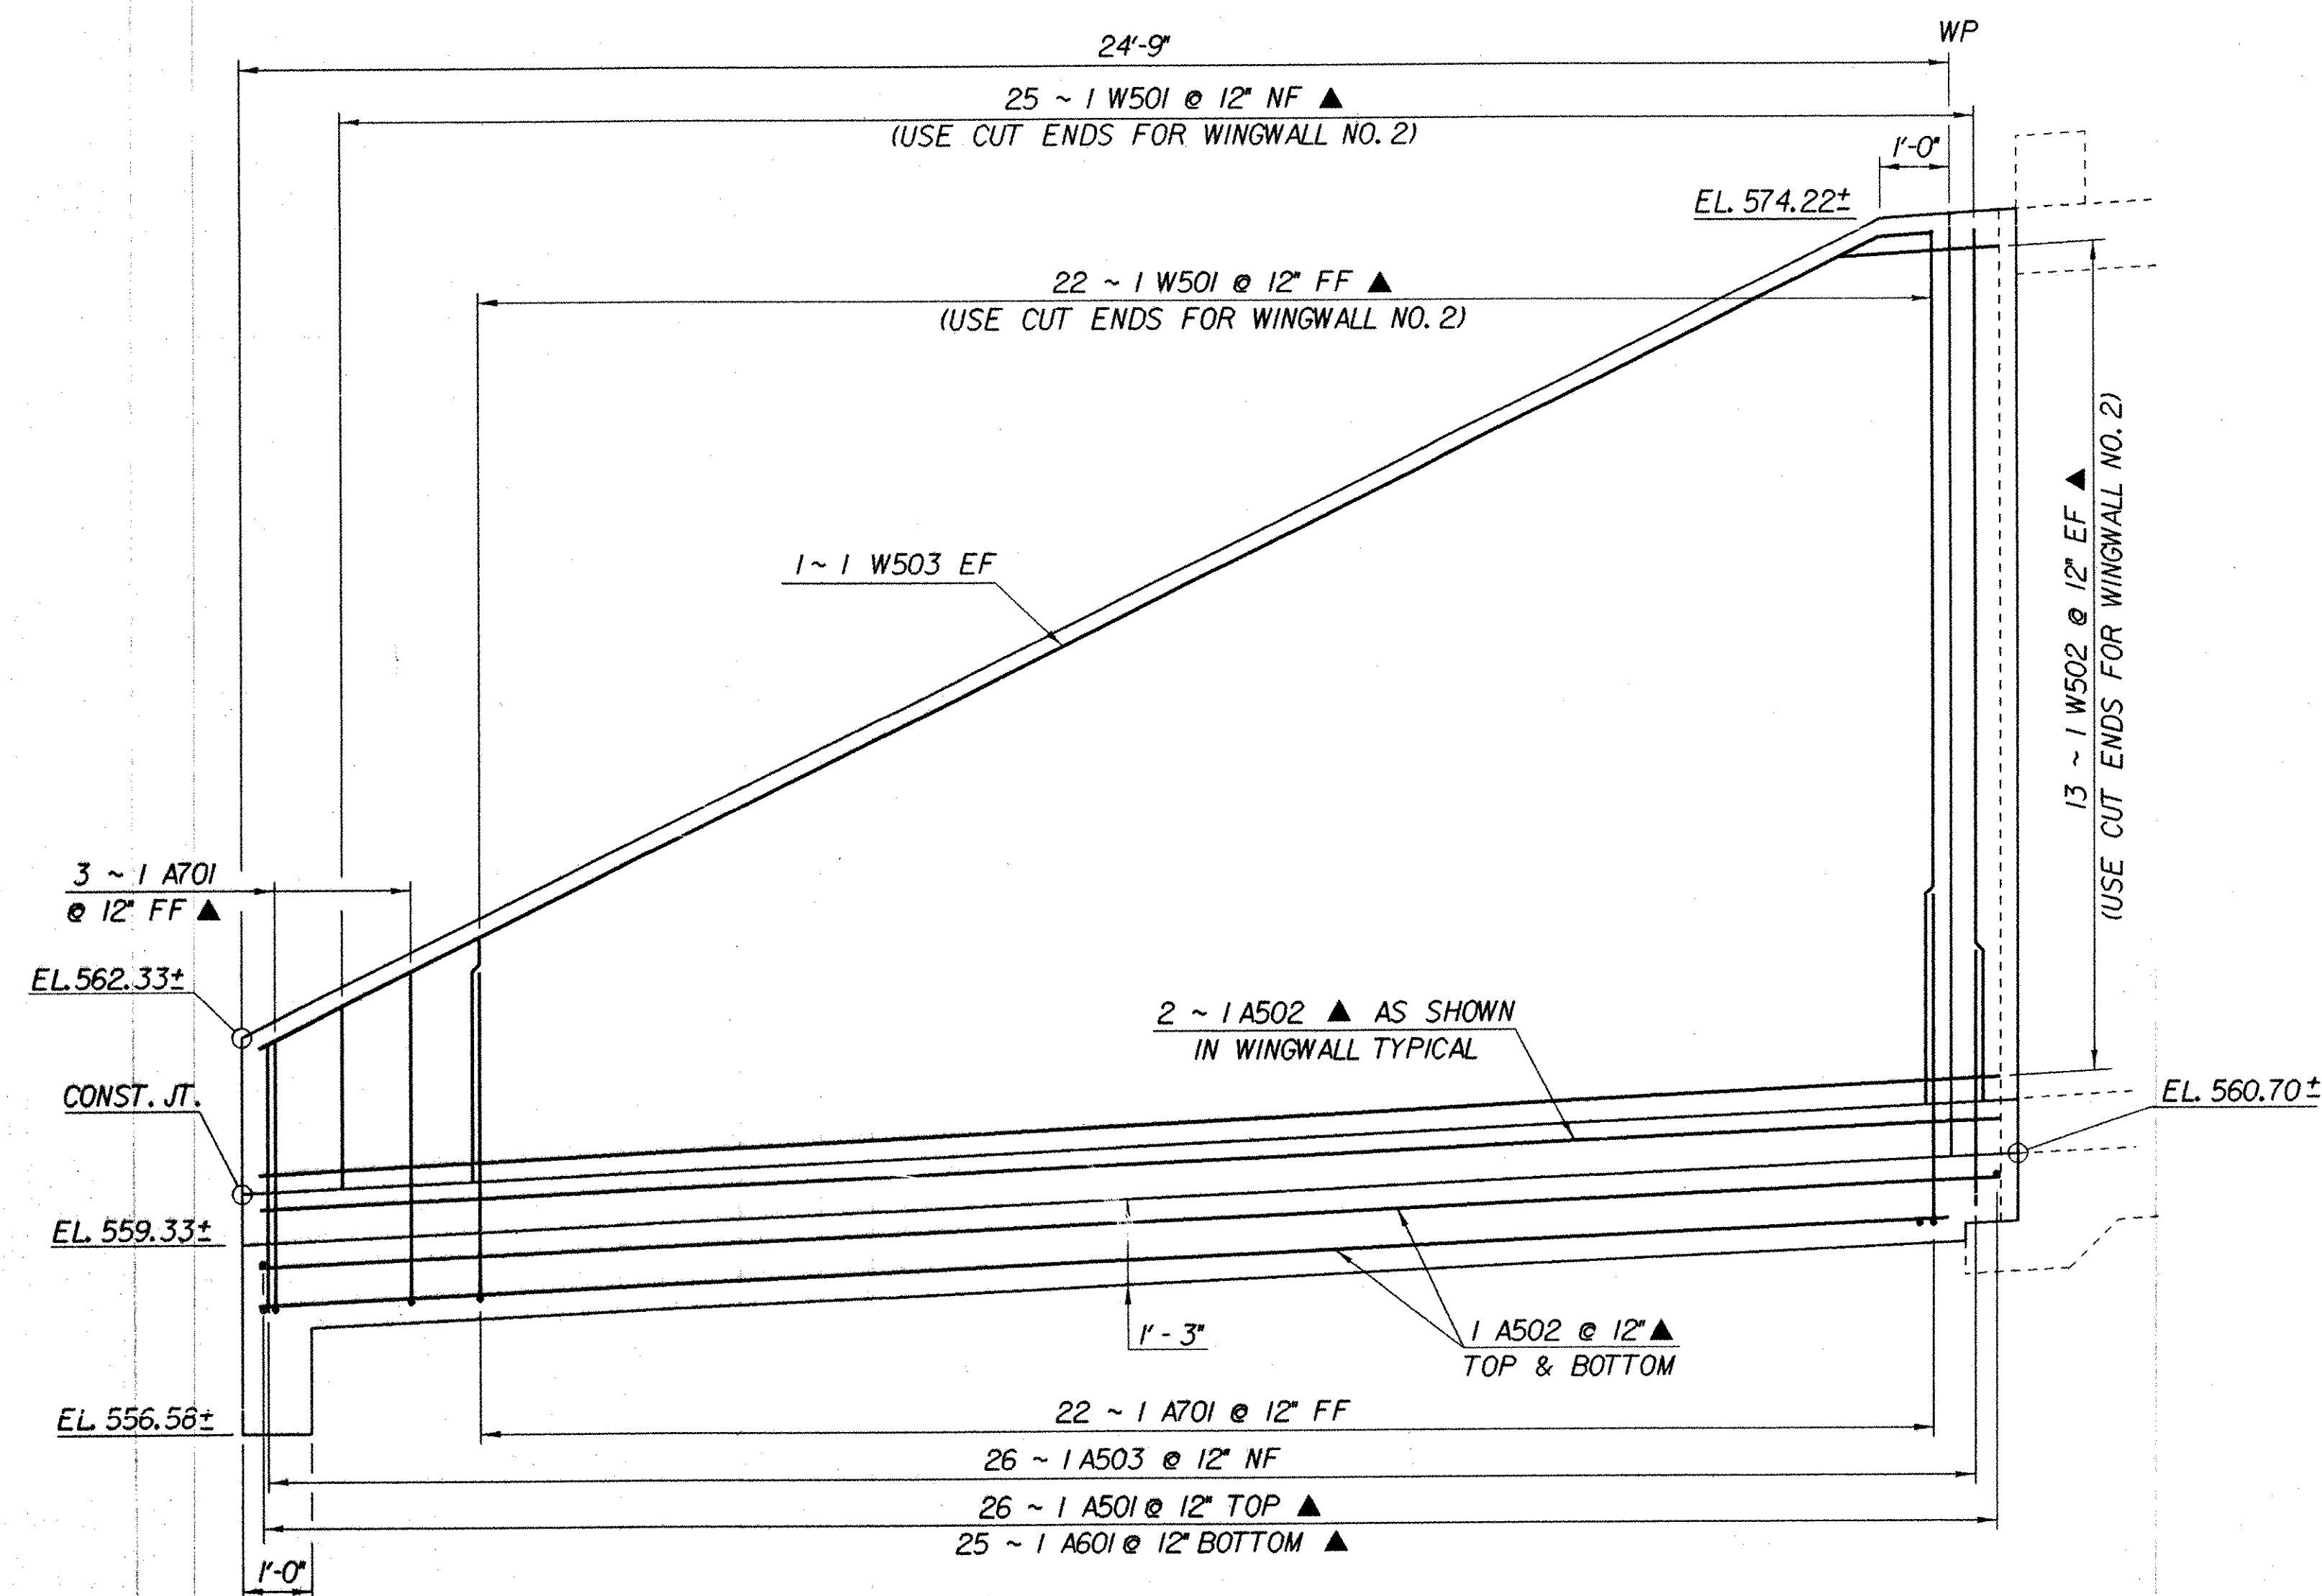


WINGWALL NO. 1 ELEVATION
 (WINGWALL NO. 2 SIMILAR)
 SCALE: 1/2" = 1'-0"

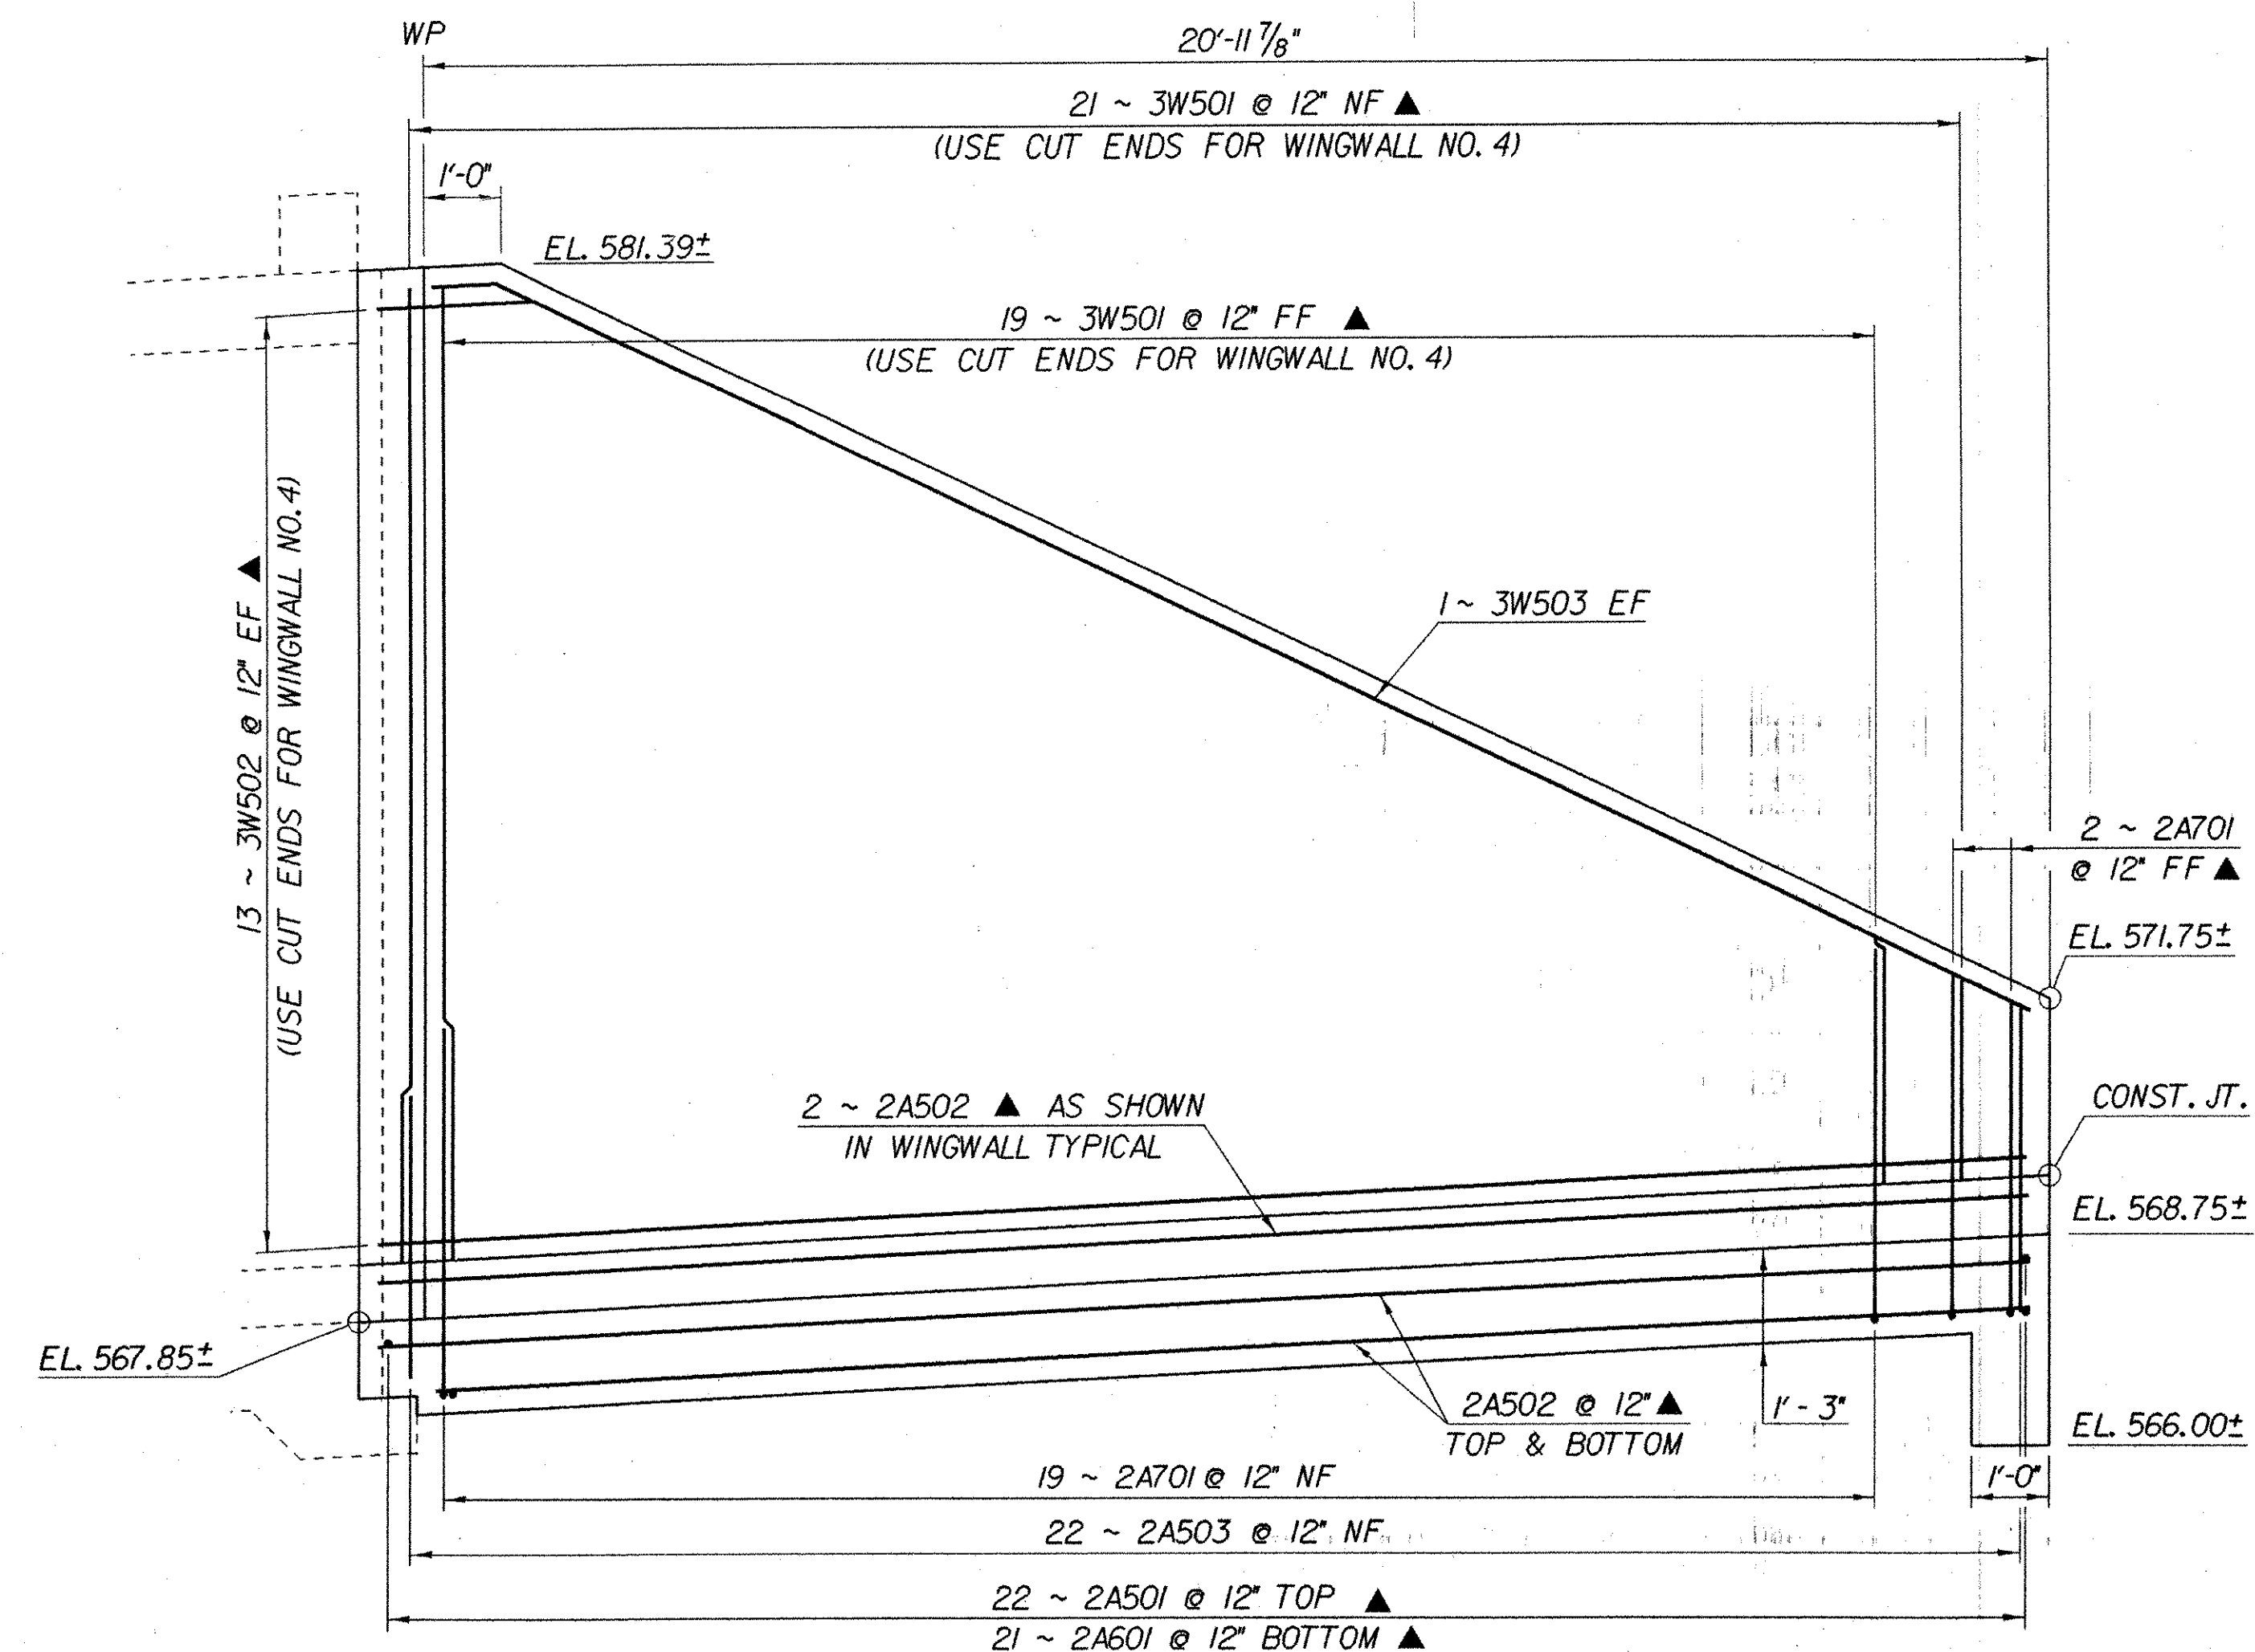

WINGWALL NO. 3 ELEVATION
 (WINGWALL NO. 4 SIMILAR)
 SCALE: 1/2" = 1'-0"

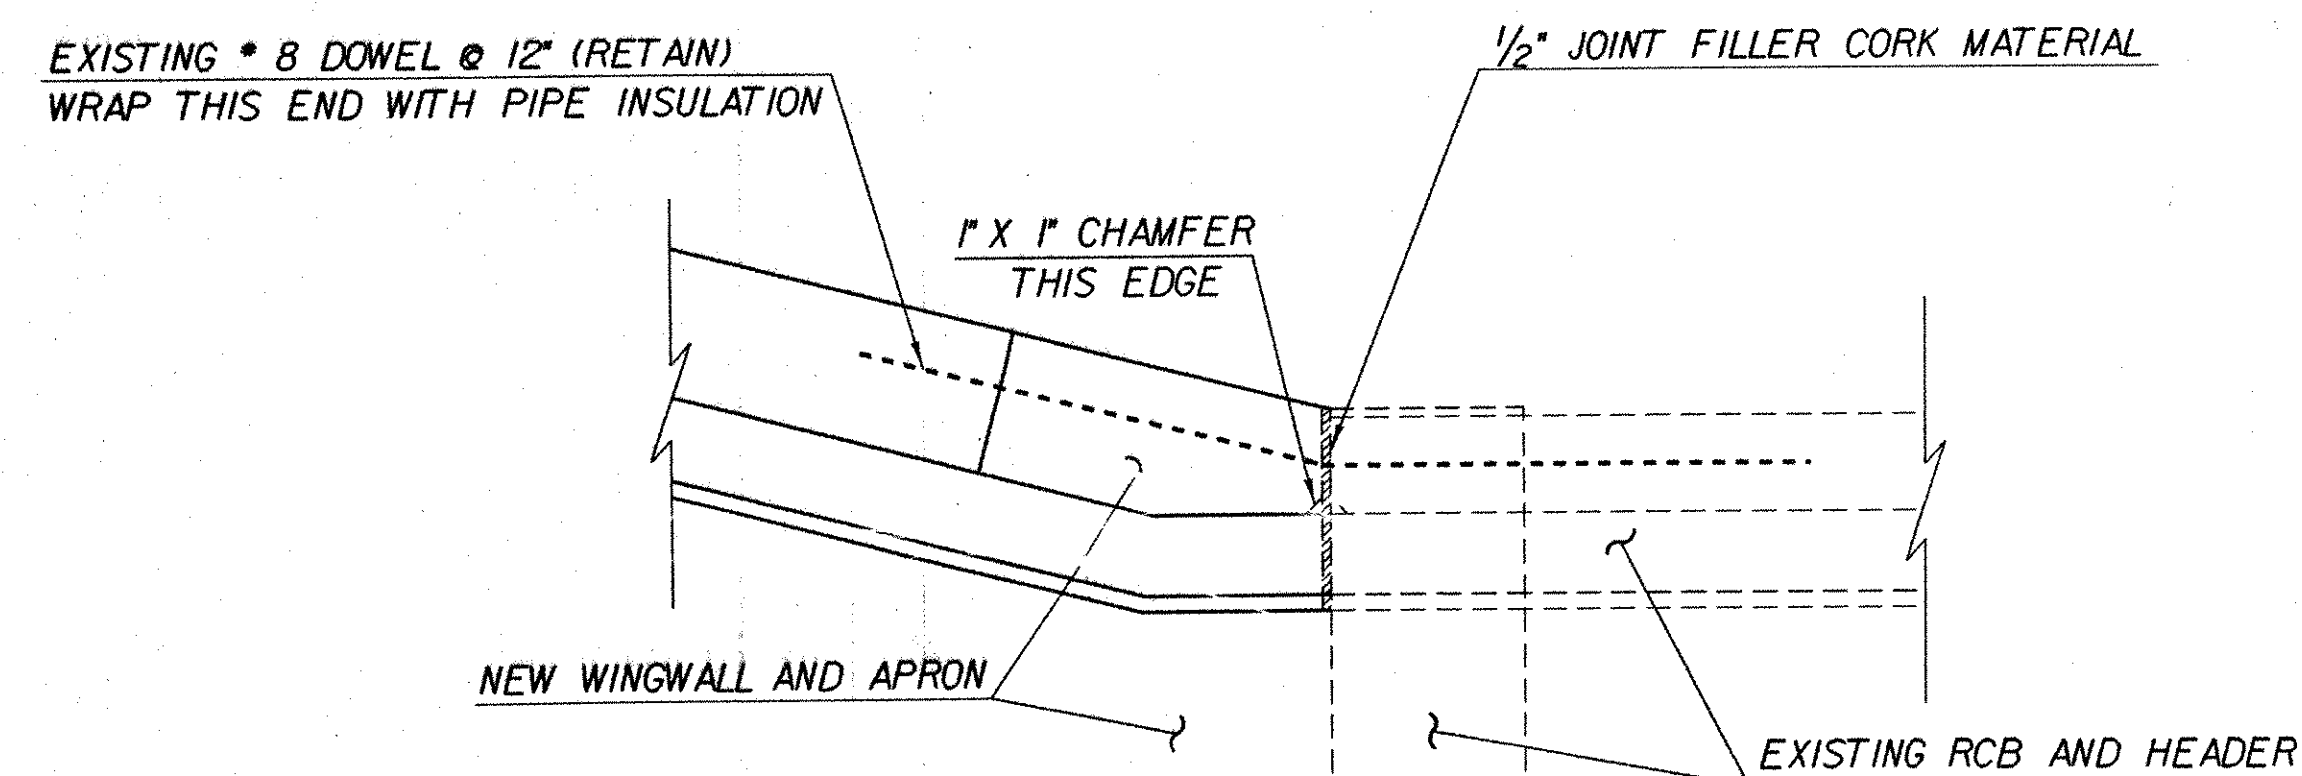

WINGWALL - RCB CORNER DETAIL
 SCALE: 1" = 1'-0"

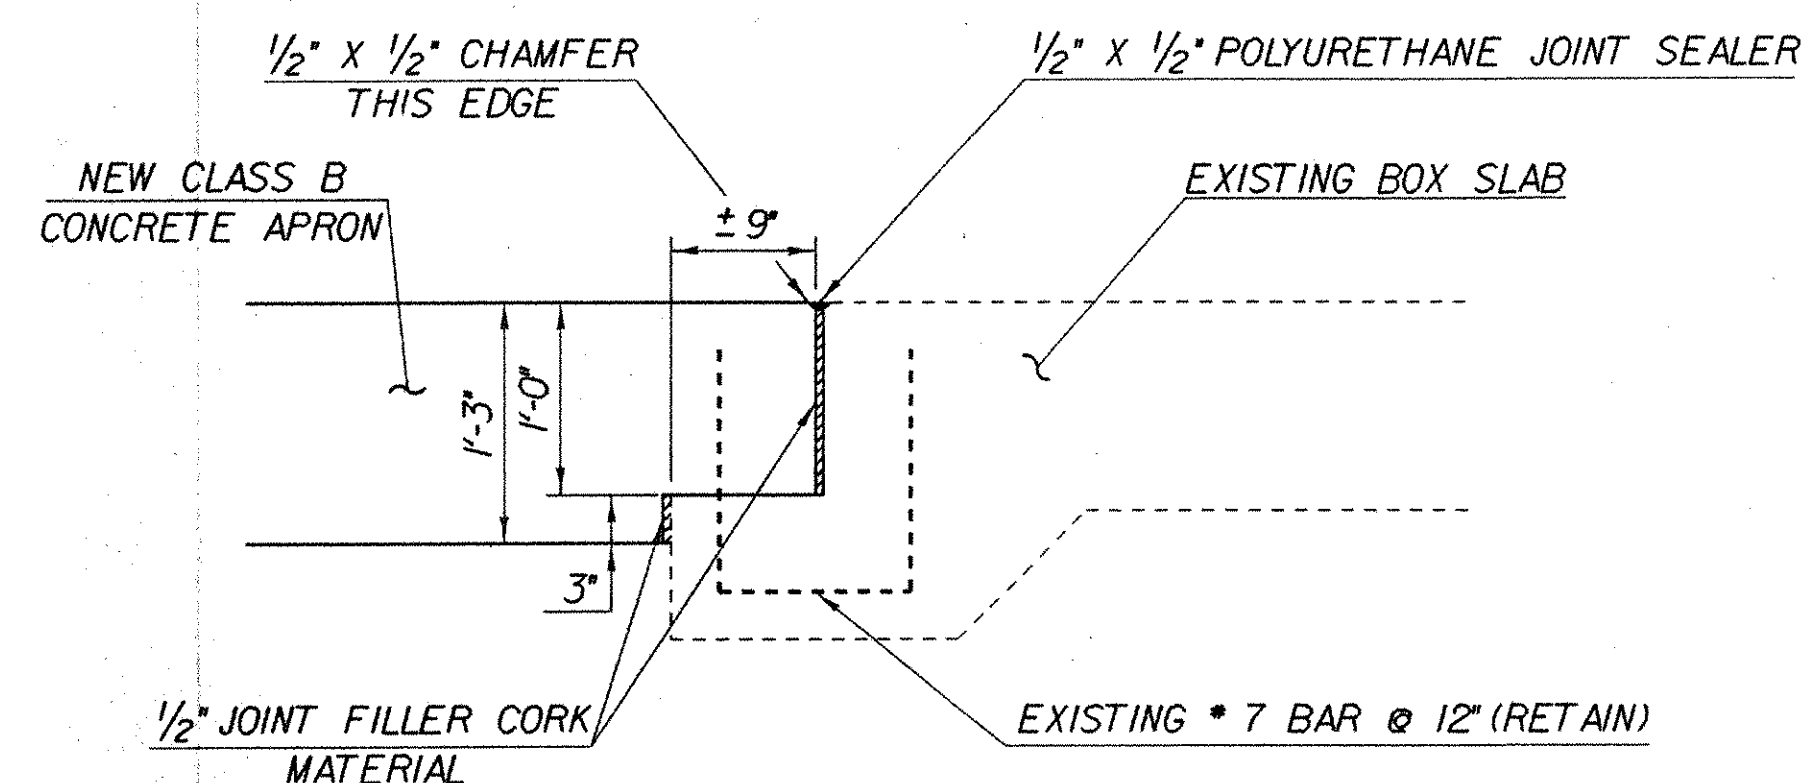

EXPANSION JOINT DETAIL @ APRONS
 SCALE: 1" = 1'-0"

IMPORTANT NOTE: BRIDGE FINISHED GRADES ARE CENTERLINE GRADES.

NOTE:

NF = NEAR FACE
 FF = FAR FACE
 EF = EACH FACE
 ▲ = CUT TO FIT IN FIELD
 3" CLR. UNLESS OTHERWISE SPECIFIED ON THE PLANS.

NOTE: POLYURETHANE JOINT SEALER SHALL MEET THE REQUIREMENTS OF SUBSECTION 707.05 OF THE STANDARD SPECIFICATIONS. PAYMENT FOR THE JOINT SEALER, ALL CORK EXPANSION MATERIAL, AND THEIR PLACEMENT SHALL BE MADE SUBSIDIARY TO ITEM 501.25, "CONCRETE, CLASS B".

**STATE OF VERMONT
 AGENCY OF TRANSPORTATION**

Town Of FAIRFAX - FAIRFIELD - ST. ALBANS	Bridge No. 88-3
Highway No. 1-89	Log Sta. Surv. Sta.
1-89 OVER REINFORCED CONCRETE BOX 88-3 WINGWALL ELEVATIONS	
Designed By P. PERRY	Drawn By K. CHISHOLM
Checked By P. PERRY	Bridge Design Supervisor R. R. WHITCOMB
Date 02/00	Date 02/00
PROJECT FAIRFAX - FAIRFIELD - ST. ALBANS	PROJECT NO. 1M 089 - 3 (27)
I.G.C. Info. 96a056structures\sa056a4.dgn	sa056a4.dgn
Bridge Sheet No. BR504	Sheet 248 of 370

PLOTTED 21-SEP-2000